


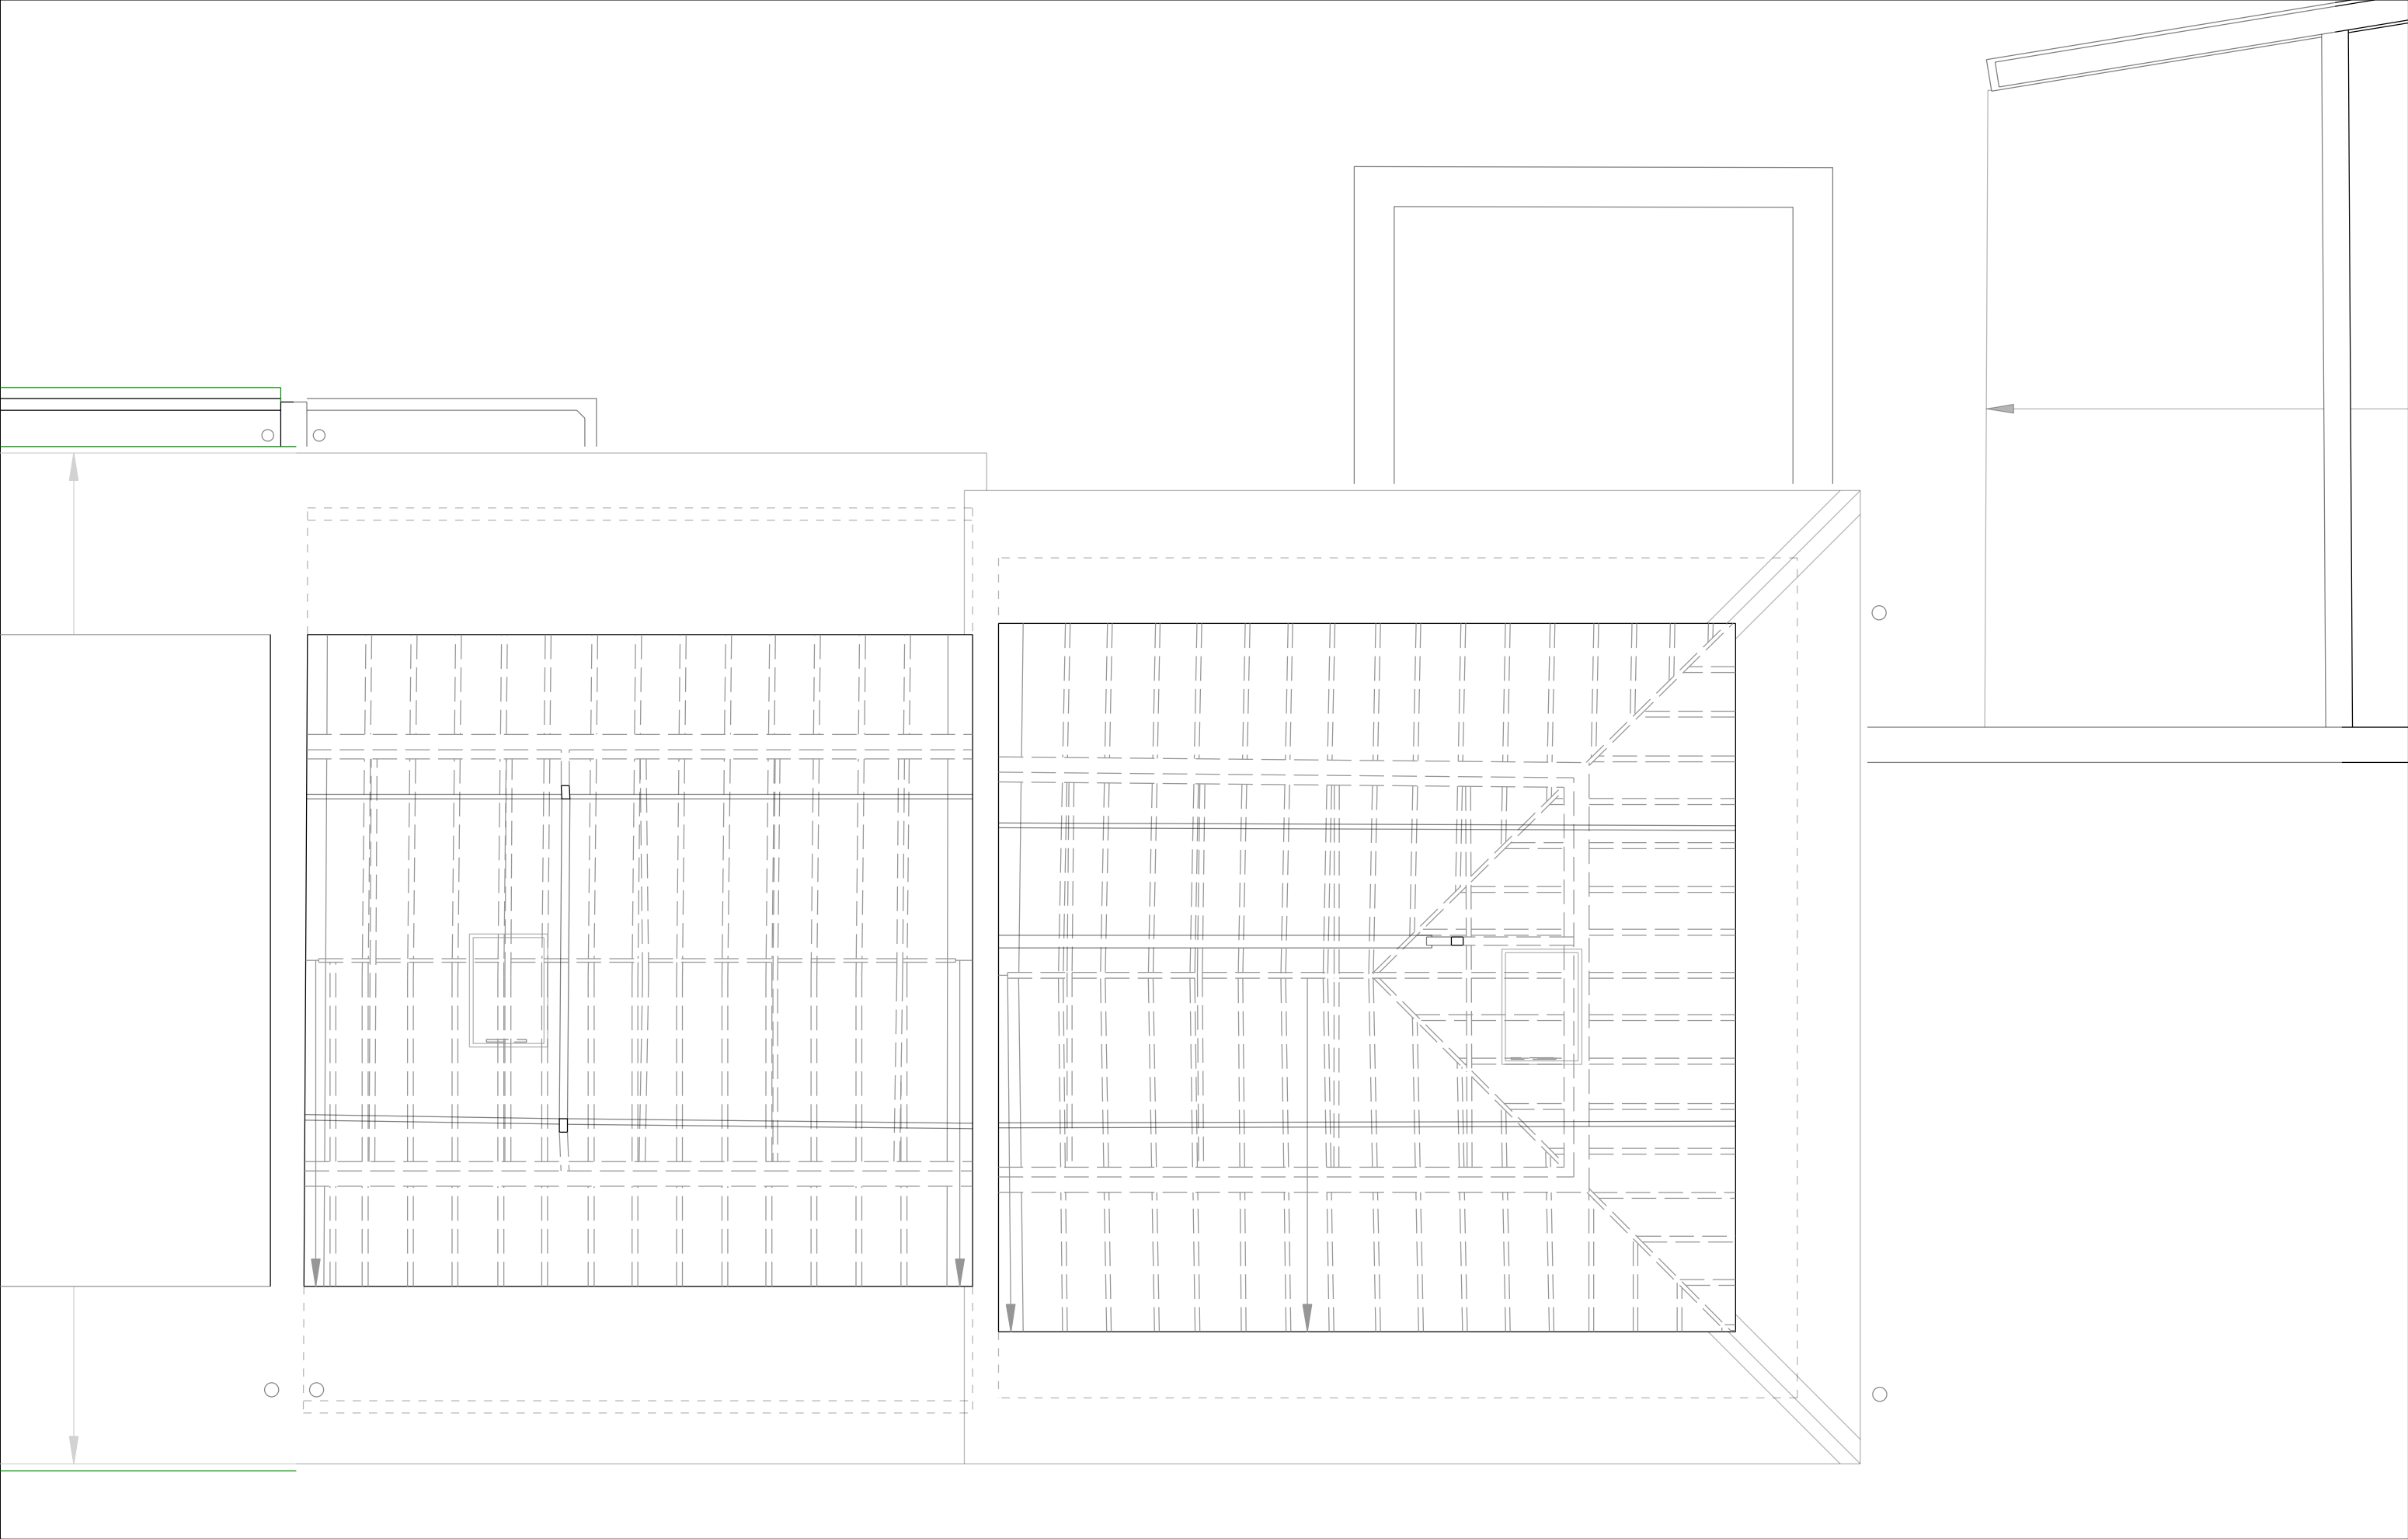

Project 35&37 Fairfax Place	Drawing Title Existing Second floor plan	Project Number 0081	Status PLANNING	Rev P	Scale at A3 1:50 02.5m	North arrow	Client Anna Orel & Noah Ellis	Stefan Shaw Studio
	Drawing Number 0081_1002			Date 01.04.21				