


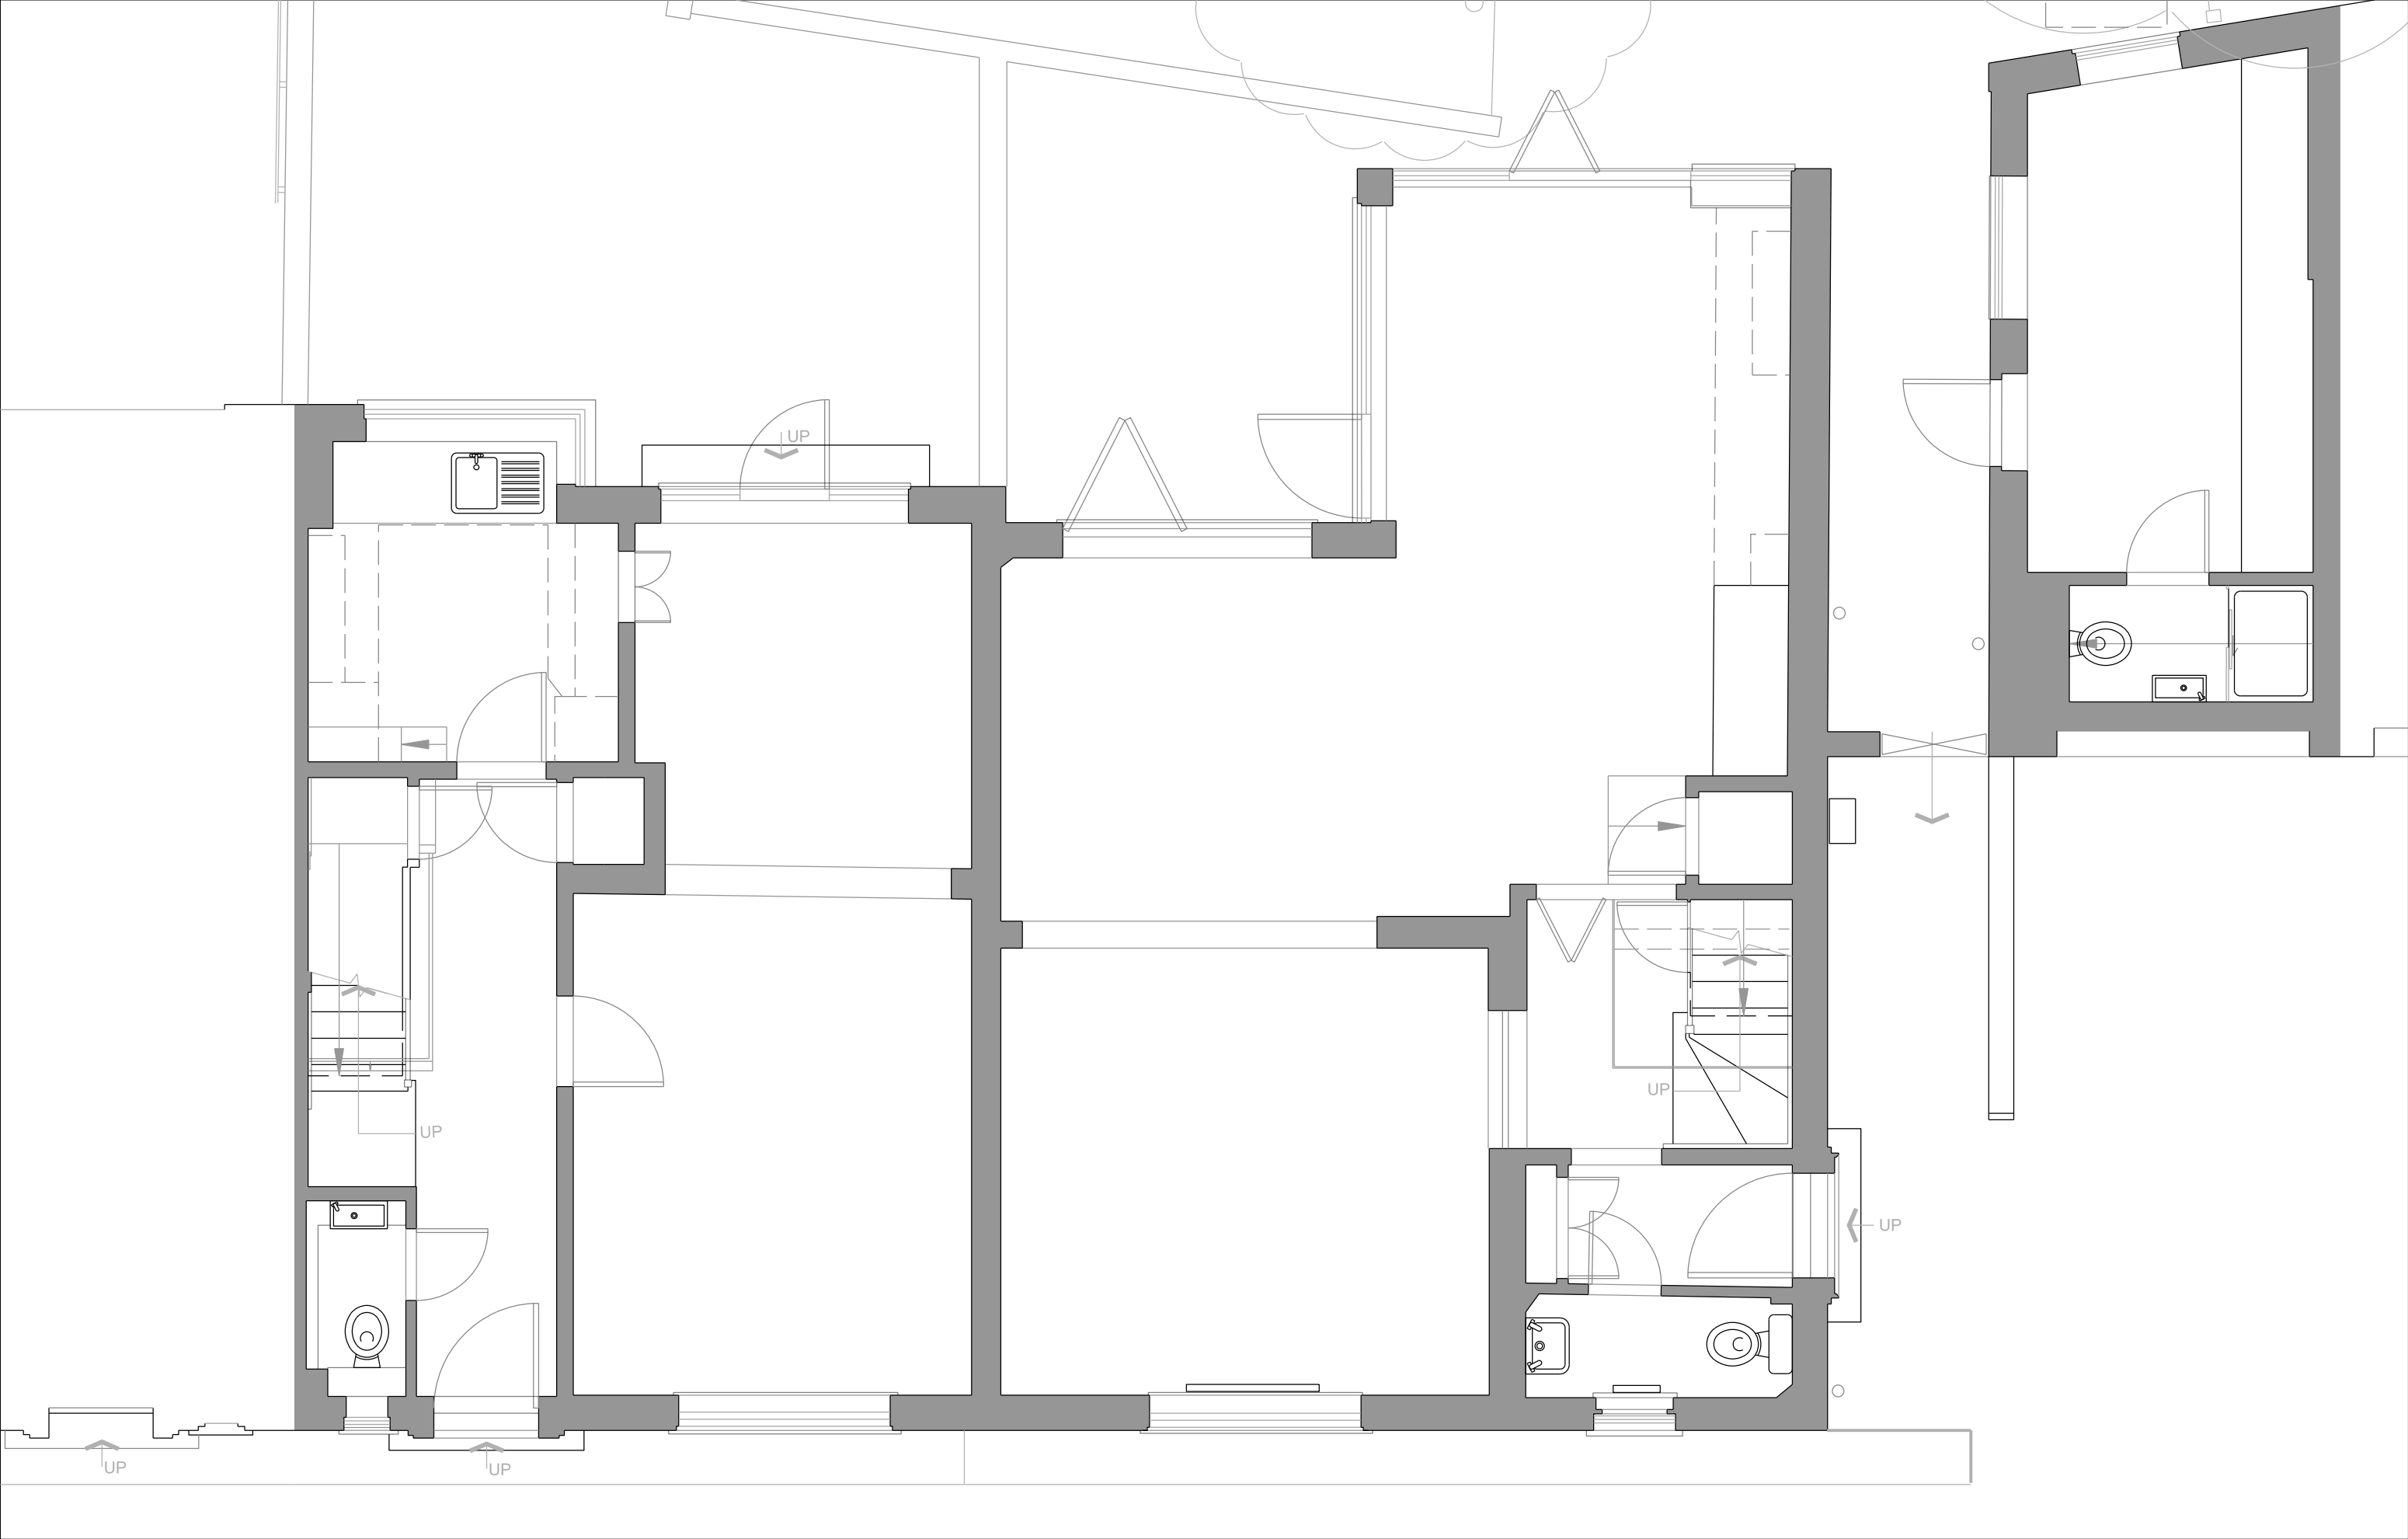

Project 35&37 Fairfax Place	Drawing Title Existing Ground floor plan	Project Number 0081	Status PLANNING	Rev P	Scale at A3 1:50		Client Anna Orel & Noah Ellis	Stefan Shaw Studio
	Drawing Number 0081_1000			Date 01.04.21				

