




Existing ground floor plan

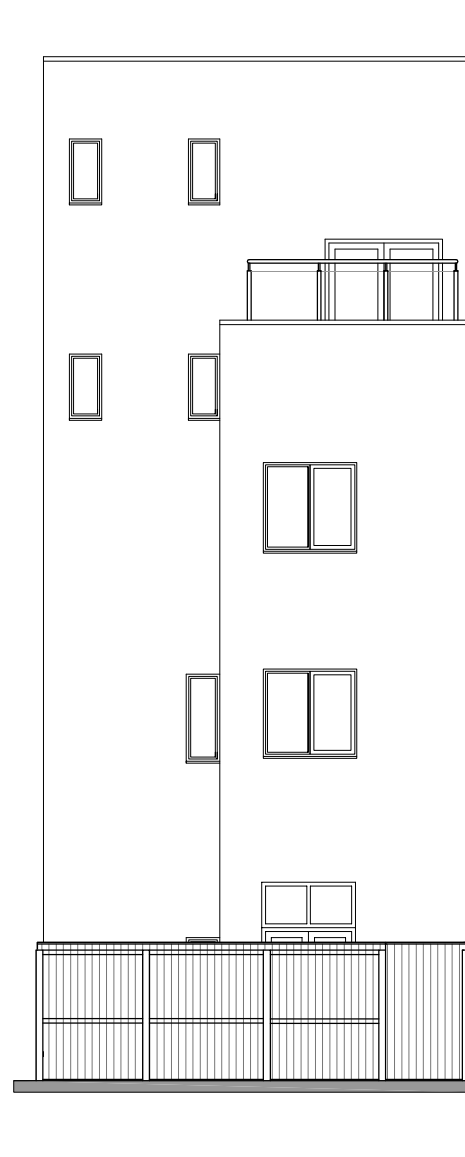

Existing rear elevation

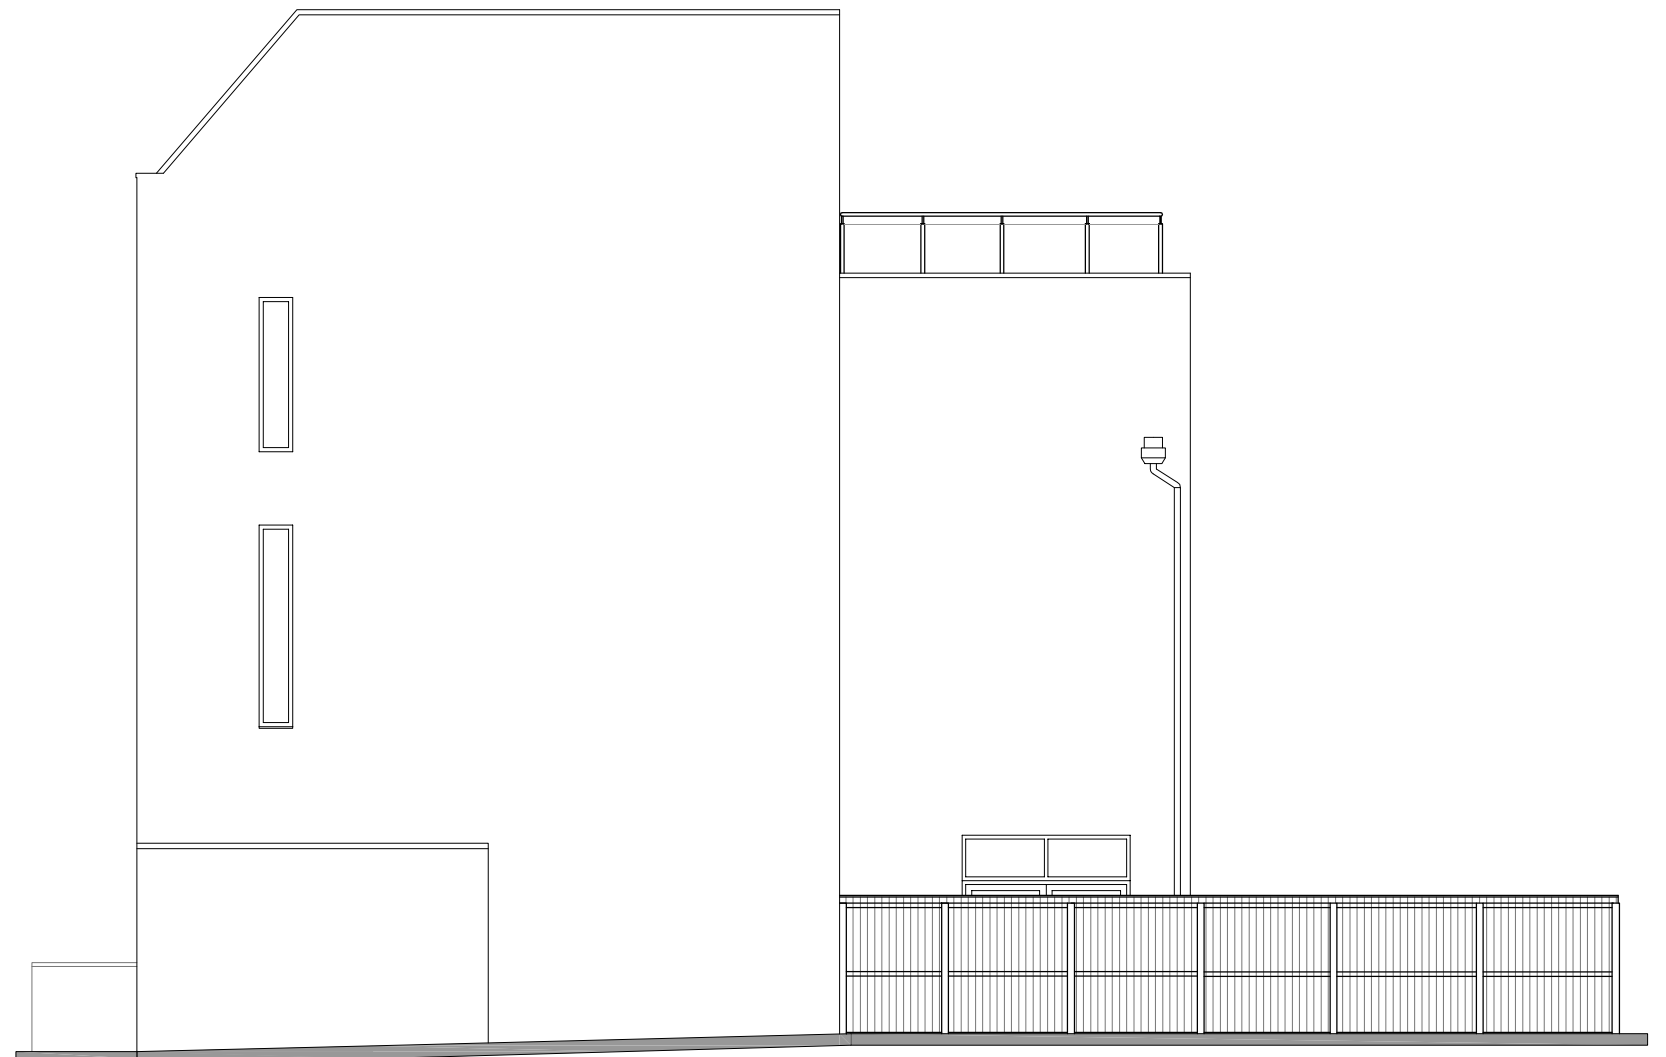

Existing side elevation

 

PROJECT 48 Gloucester Avenue
 DRAWING NAME Existing ground floor plan and elevations

DATE 08.04.2021 SCALE 1:100@A3
 DRAWING NO 21-03-003/PD101 REV.

KATARZYNA WARDACH Architectural Services
 32 Coleridge Road London N8 8ED
 0748 1544 278 katarzyna.wardach@gmail.com