




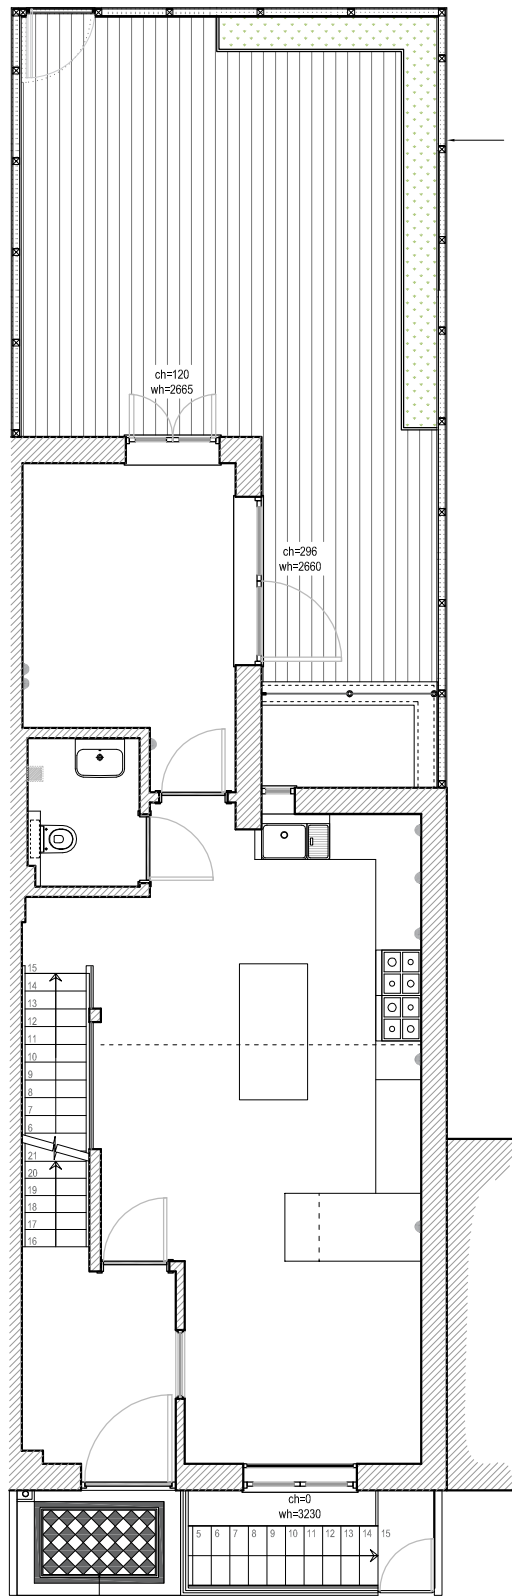


Proposed ground floor plan

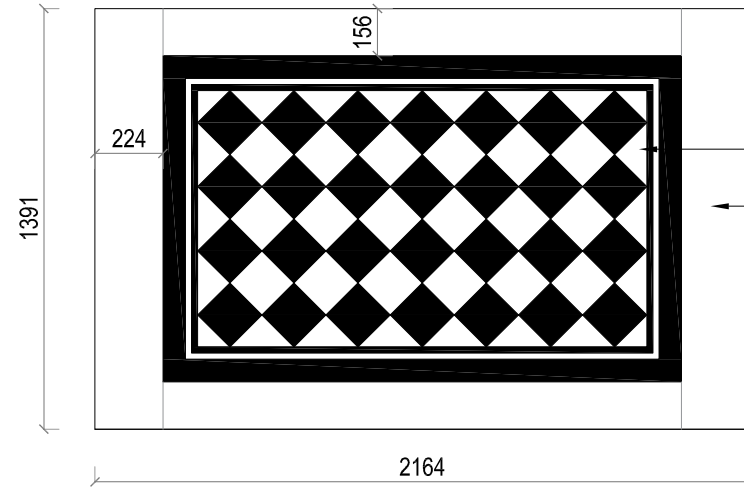


New tiling of the front door area:
Black and white Victorian porcelain tiles
Portland stone paving slabs

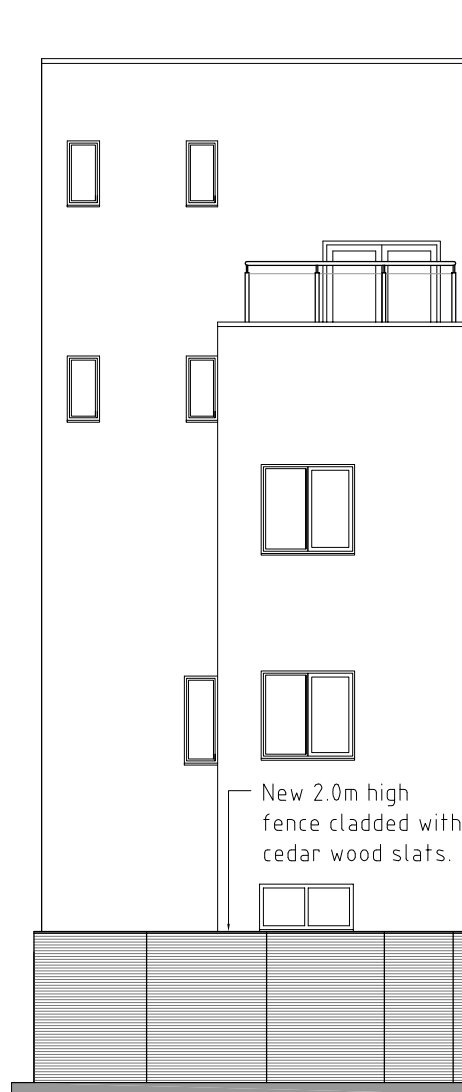

Proposed rear elevation

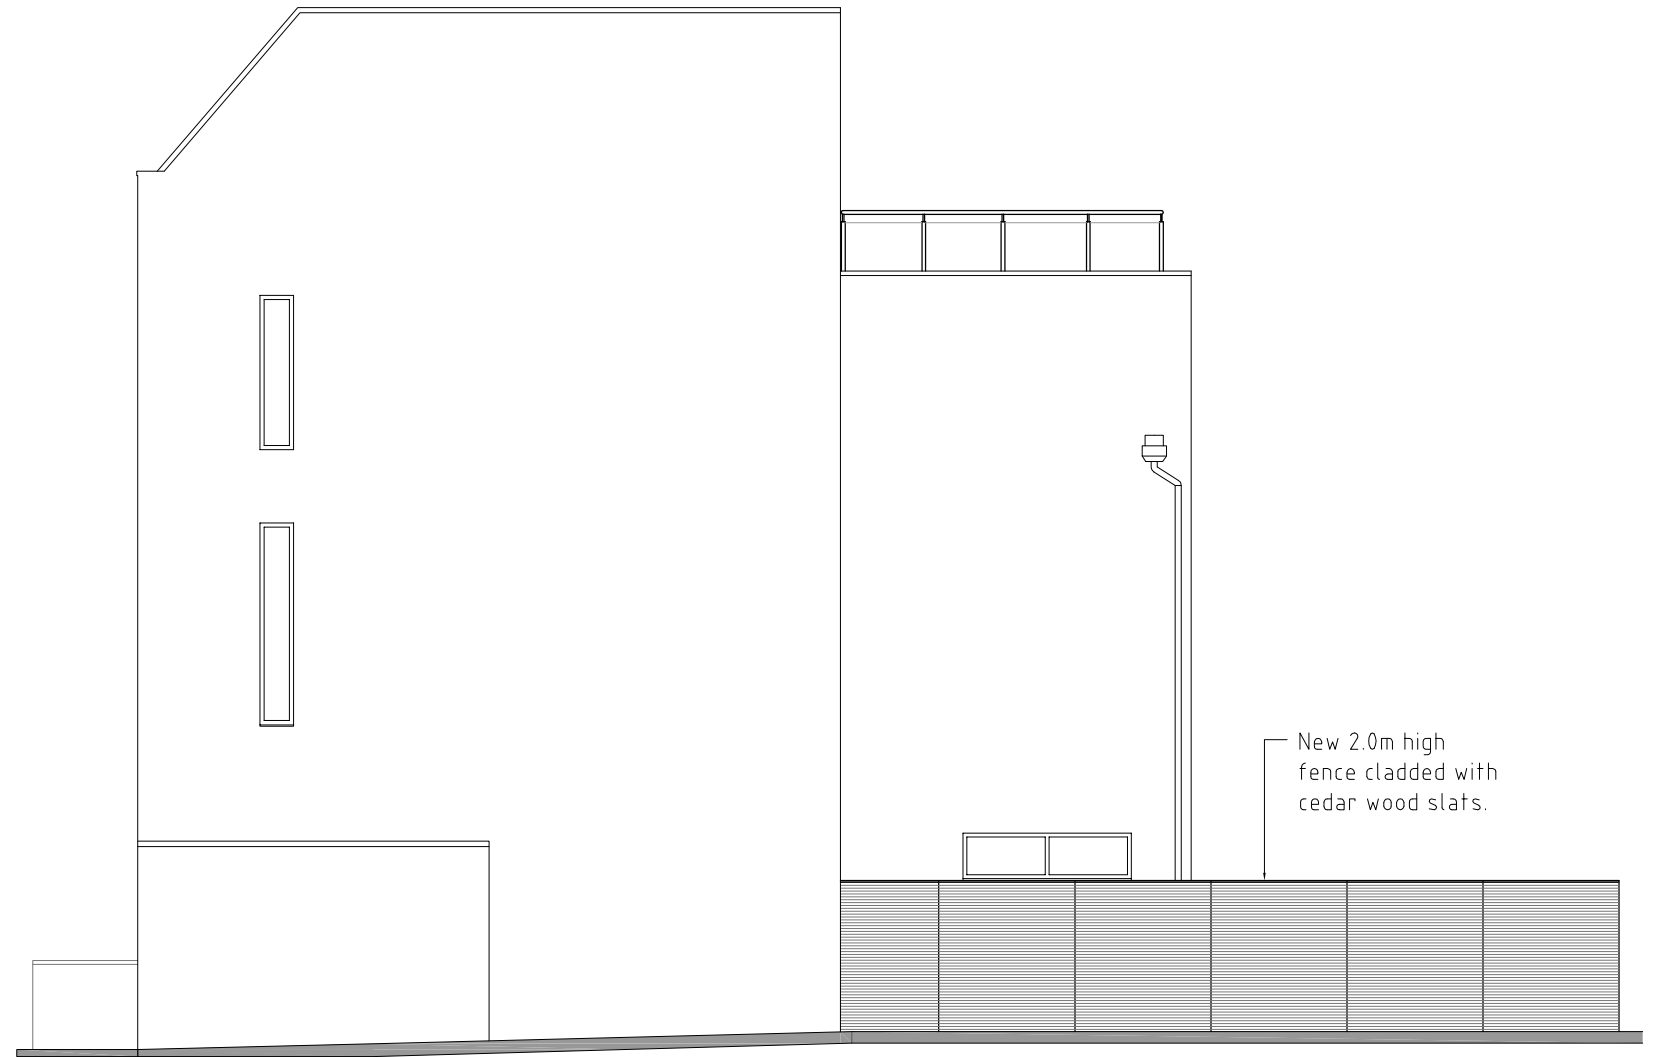

Proposed side elevation

 

PROJECT	48 Gloucester Avenue	DATE	08.04.2021	SCALE	1:100@A3	KATARZYNA WARDACH Architectural Services 32 Coleridge Road London N8 8ED 0748 1544 278 katarzyna.wardach@gmail.com
DRAWING NAME	Proposed ground floor plan and elevations	DRAWING NO	21-03-003/PD102	REV.		