


- LEGEND:
- EXISTING MASONRY WALL
 - NEW MASONRY WALL
 - NEW STUD WALL
 - ASSUMED BOUNDARY
 - EXISTING TO BE REMOVED
 - LINE OVER
 - FB-E FACING BRICKWORK - EXISTING
 - FB-N FACING BRICKWORK - NEW
 - RB-E RENDERED BRICKWORK - EXISTING
 - RB-N RENDERED BRICKWORK - NEW
 - R-N RENDER - NEW
 - SC-E SLATE CLADDING - EXISTING
 - ST-E SLATE TILES - EXISTING
 - MB-E METAL BALUSTRADE - EXISTING
 - MB-N METAL BALUSTRADE - NEW
 - AW-E ALUMINIUM FRAMED WINDOW - EXISTING
 - AW-N ALUMINIUM FRAMED WINDOW - NEW
 - AD-N ALUMINIUM FRAMED DOOR - NEW
 - UD-E UPVC DOOR - EXISTING
 - TD-E TIMBER DOOR - EXISTING
 - TD-N TIMBER DOOR - NEW
 - OG-E OBSCURE GLASS - EXISTING
 - OG-N OBSCURE GLASS - NEW

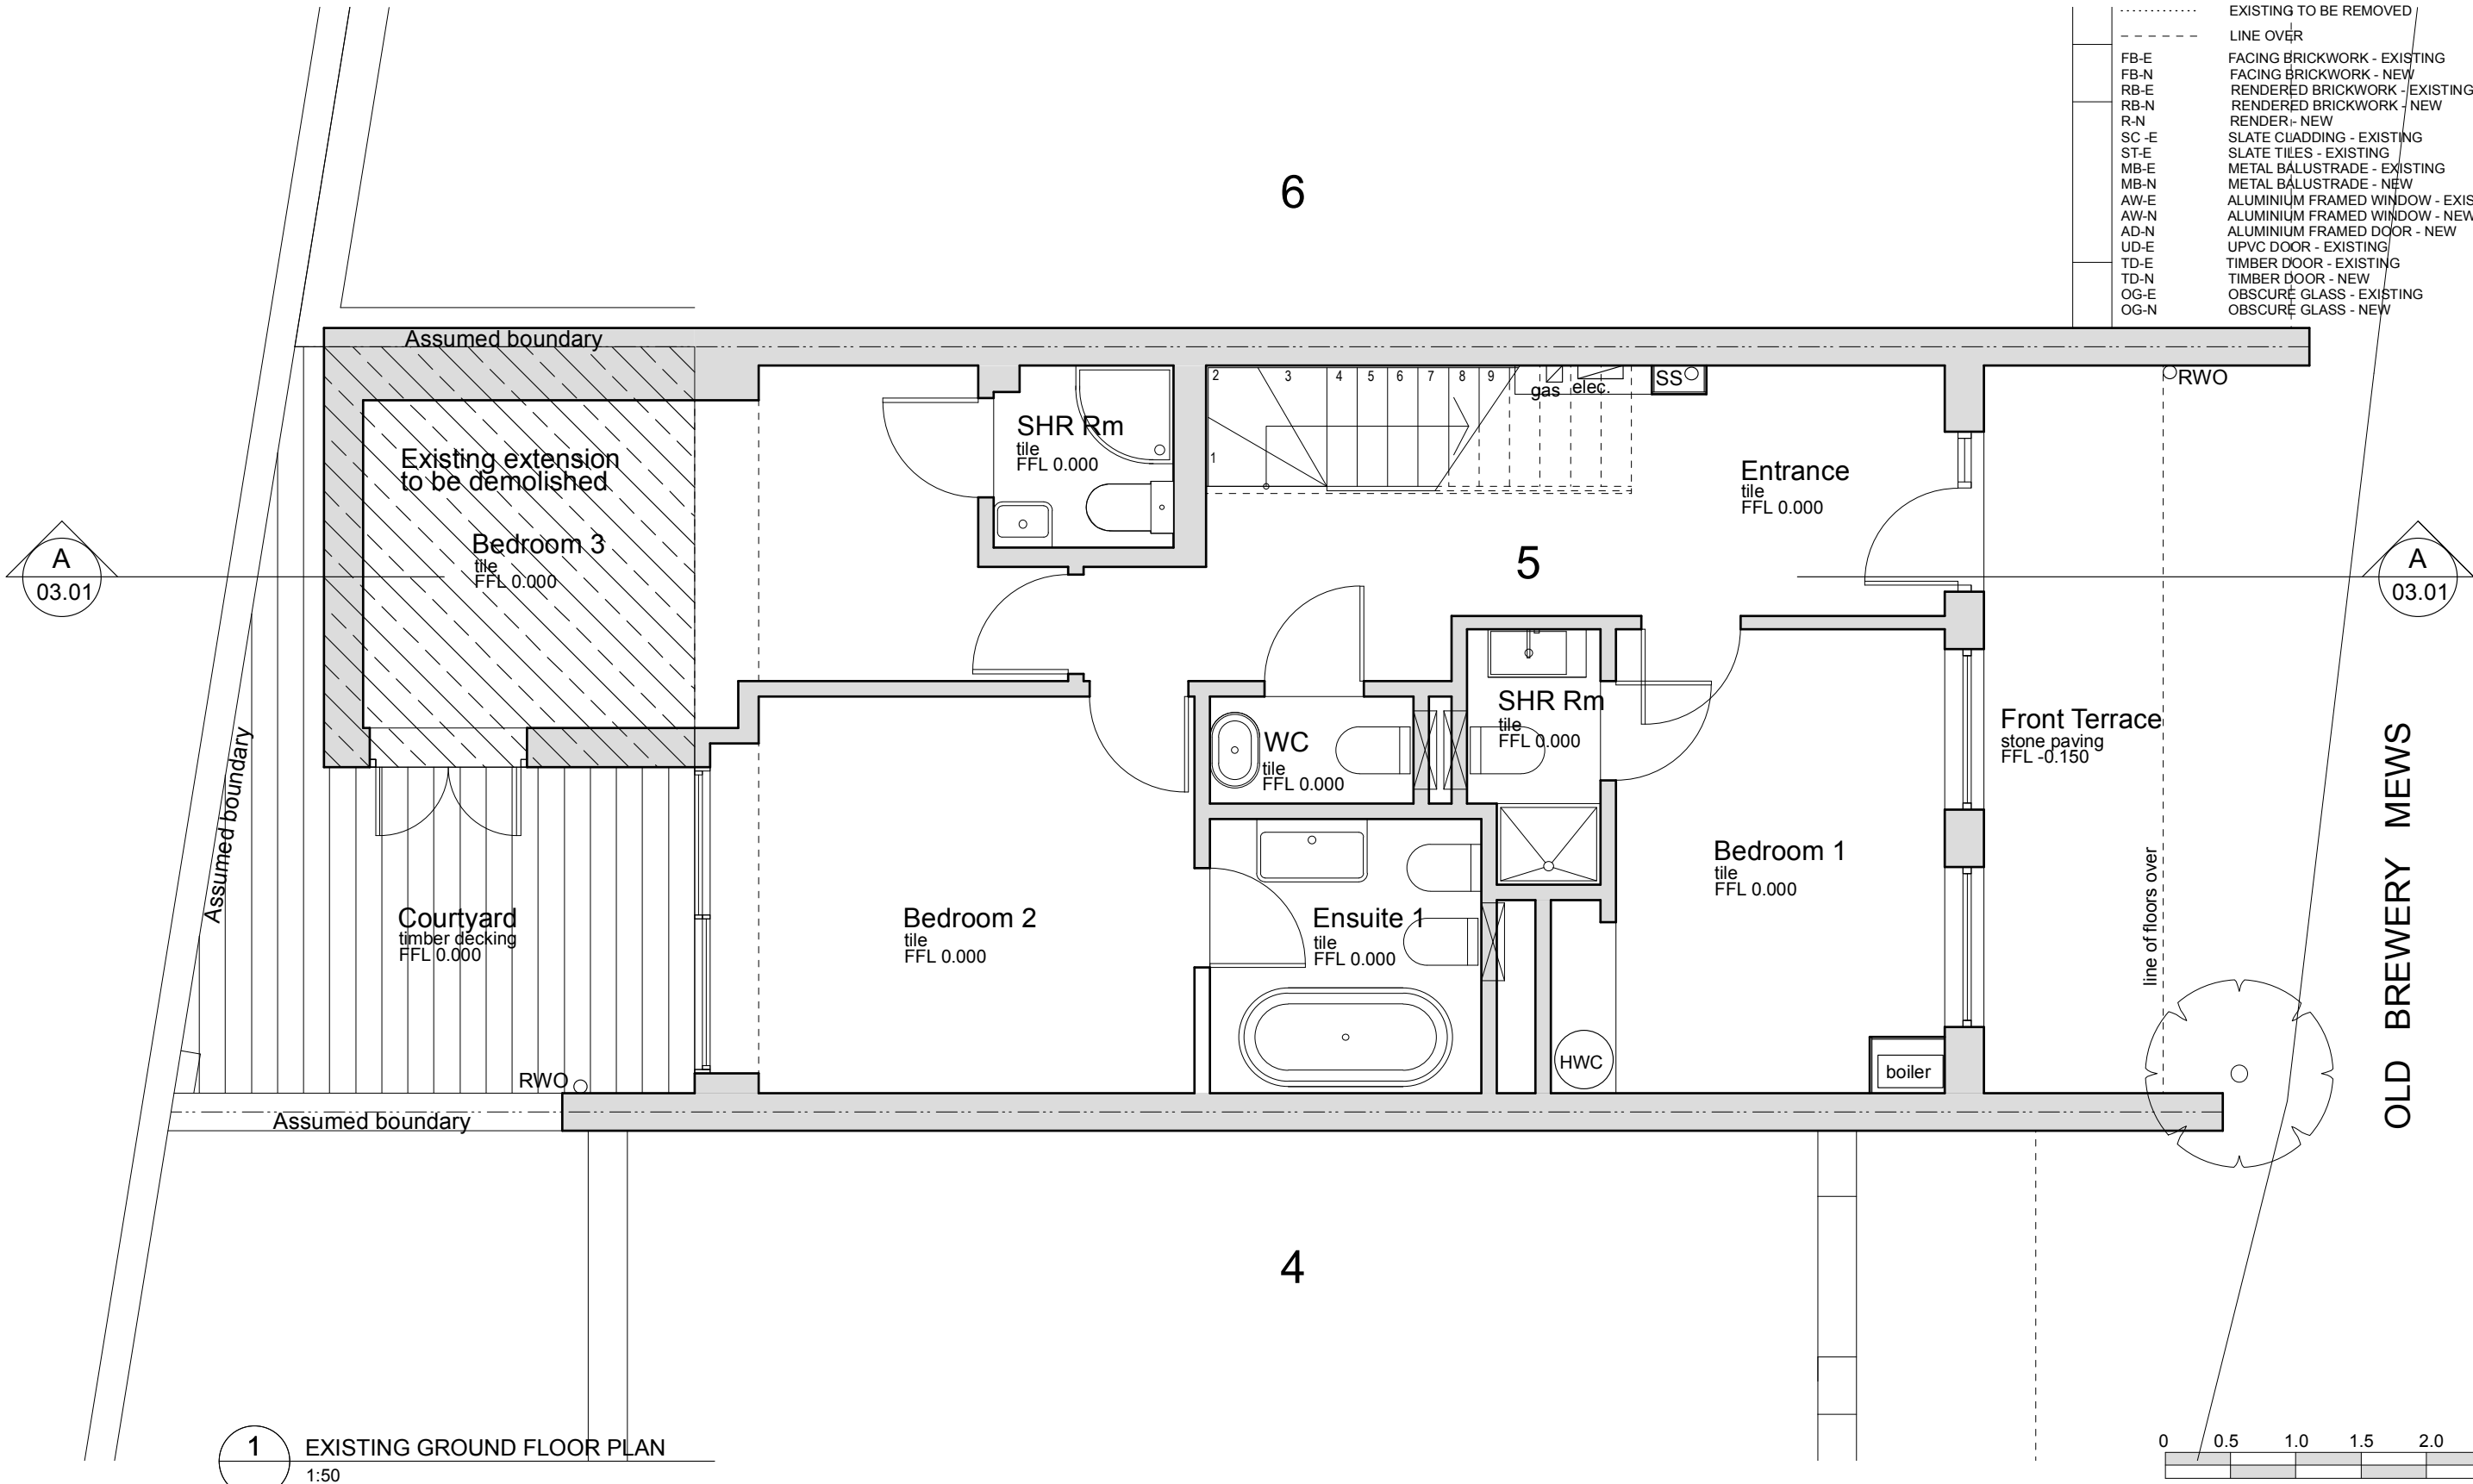

1 EXISTING GROUND FLOOR PLAN
1:50

Revision:

General Notes:

© Copyright: Webb Mieh Architects. All rights reserved.

Do not scale this drawing but use figured dimensions only. Check all dimensions on site. Any errors or omissions are to be reported to Lynda Mieh Associates immediately.

N

Webb Mieh Architects

Studio B, 7 Wellington Road, NW10 5LJ

T. 020 8968 0279 M. 07718 536695 E. lynda@lyndamieh.com

Issue:

PLANNING APPLICATION

Client:

SOFIA RAMOS + CENK TURKINAN

Project Title:

5 OLD BREWERY MEWS, NW3 1PZ

Drawing Title:

EXISTING GROUND FLOOR PLAN

Scale: 1:50 (A3)

Date: 08.04.21

Drawn: L.M.

Drawing No.: 2220.01.02

Revision: -