



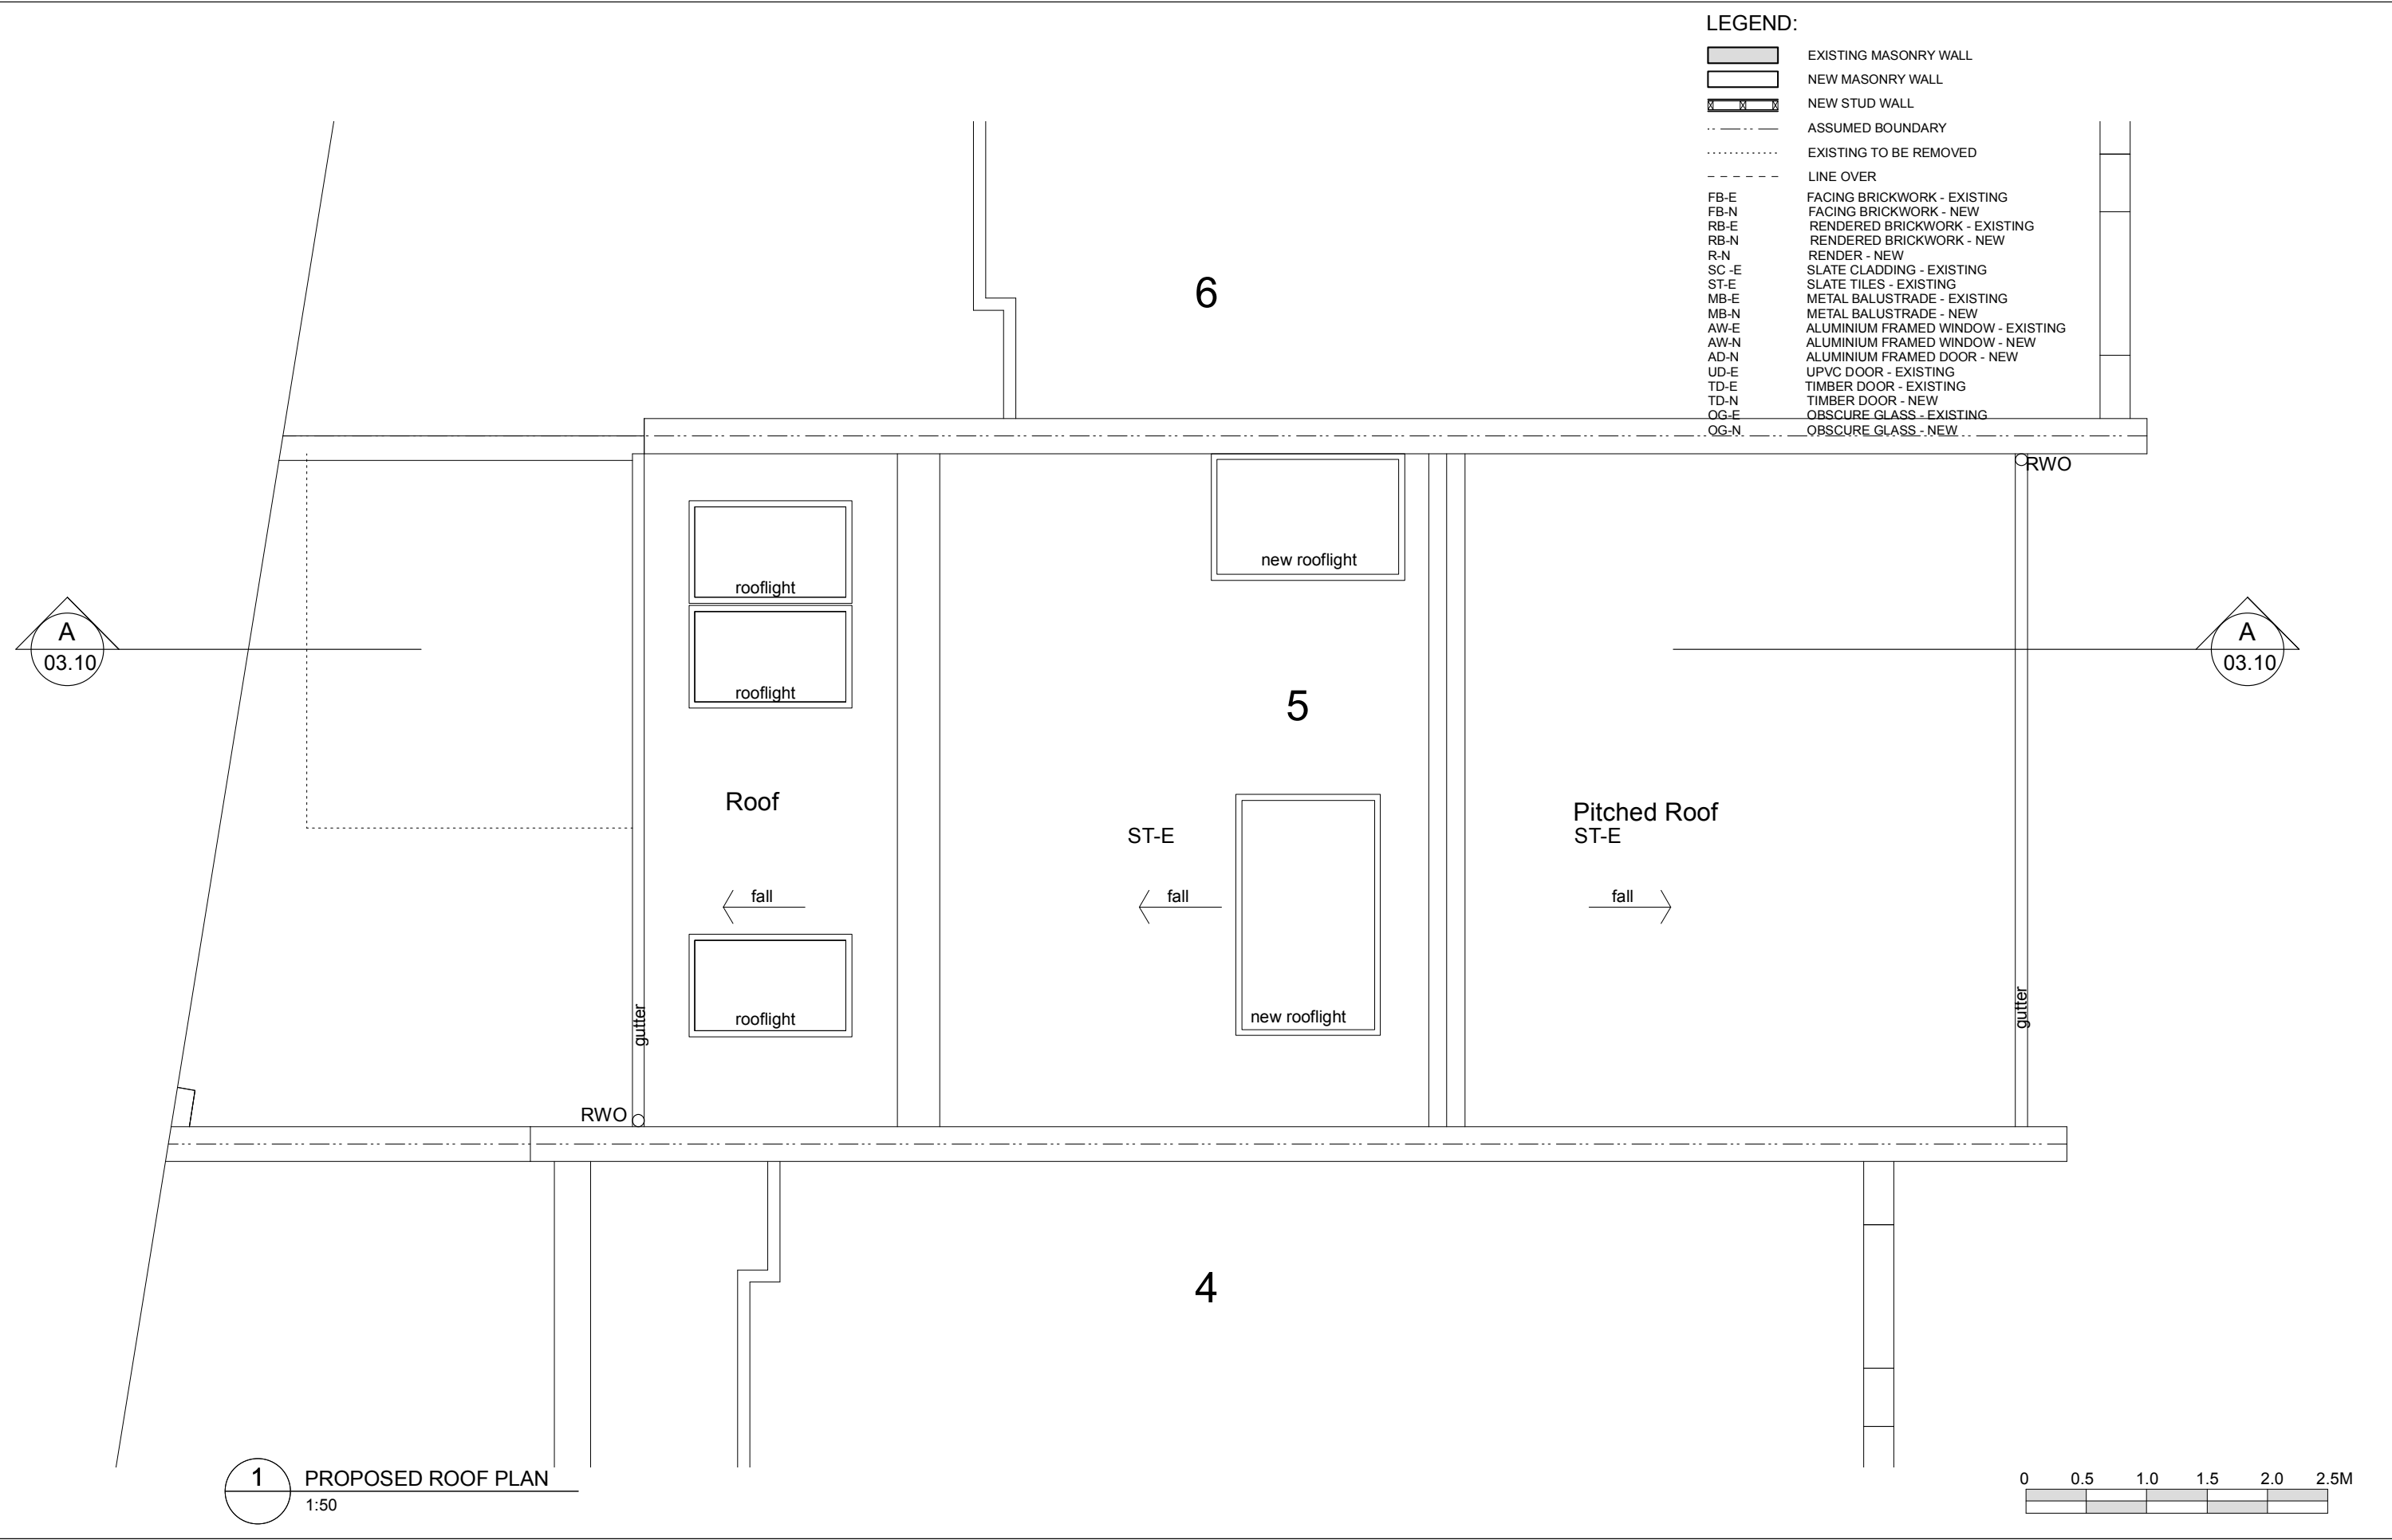

1 PROPOSED ROOF PLAN
1:50

 

Revision:

General Notes:

© Copyright: Webb Mieke Architects. All rights reserved.

Do not scale this drawing but use figured dimensions only. Check all dimensions on site. Any errors or omissions are to be reported to Lynda Mieke Associates immediately.

N

Webb Mieke Architects

Studio B, 7 Wellington Road, NW10 5LJ

T. 020 8968 0279 M. 07718 536695 E. lynda@lyndamiehe.com

Issue:

PLANNING APPLICATION

Client:

SOFIA RAMOS + CENK TURKINAN

Project Title:

5 OLD BREWERY MEWS, NW3 1PZ

Drawing Title:

PROPOSED ROOF PLAN

Scale: 1:50 (A3)

Date: 08.04.21

Drawn: L.M.

Drawing No.: 2220.01.14

Revision: -