


Copyright: All rights reserved
©Archi-Tone Ltd

RIBA no.4783458 & ARB no.056654C

The drawing must not be reproduced
without permission.
The contractor is responsible for checking
dimensions on the site.

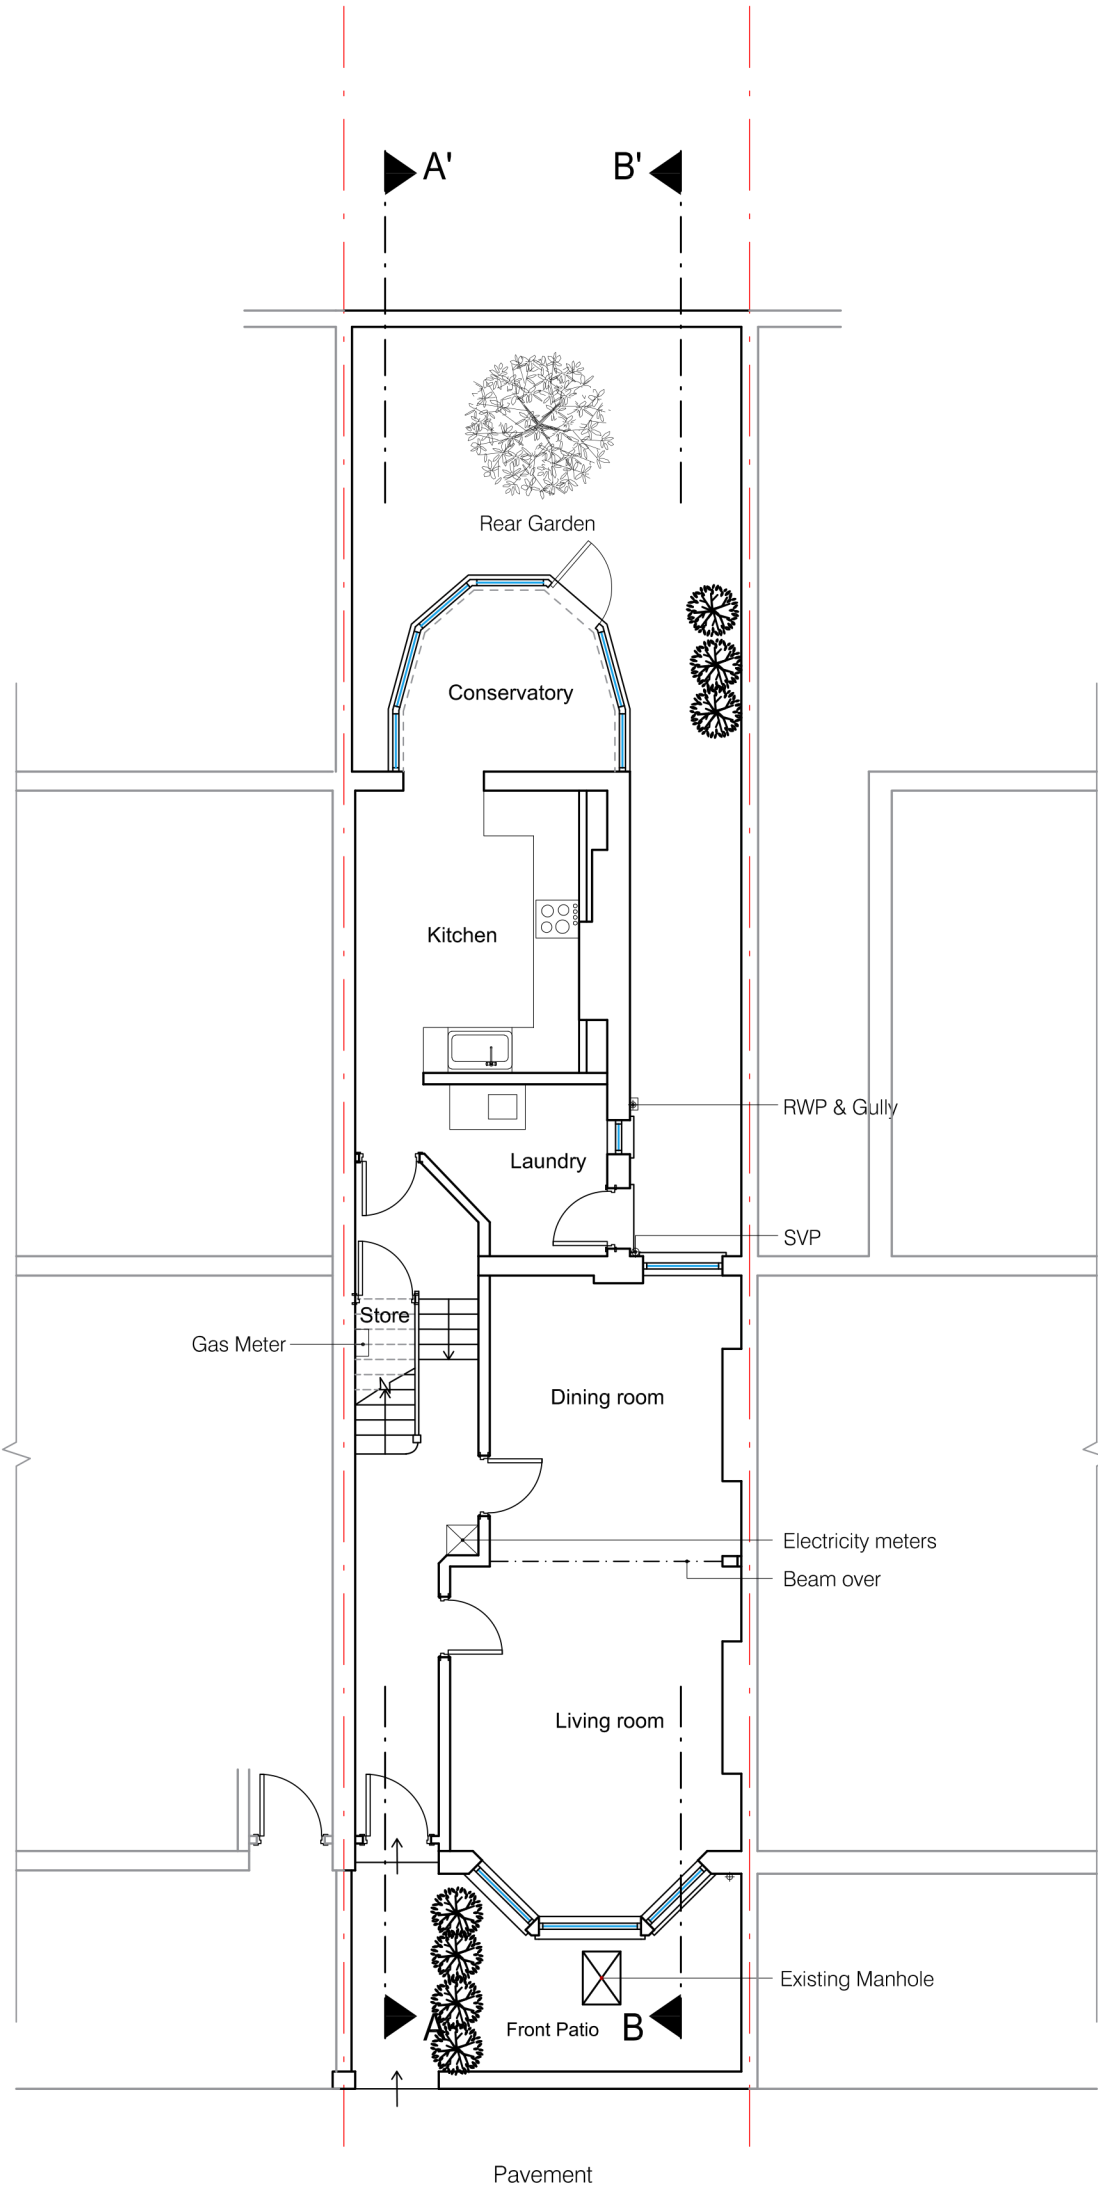

KEY:	
	EXISTING WALLS
	AS PROPOSED EXTERNAL WALLS
	AS PROPOSED WALLS
	SITE BOUNDARY

B: More information about neighboring
properties added 29.03.21

REV	DESCRIPTION	DATE
-----	-------------	------

JOB

16 Cressy Road, London,
NW3 2LY

CLIENT
Mr & Mrs Zafiris

DESCRIPTION
Ground Floor plan
As Existing

DWG. No.	20597/01	REV B
-------------	----------	----------

Scale 1:100
0 2m 4m

DATE Sep 2020

DWG. BY PE CHECKED BY NS

Archi-Tone Ltd
Chartered Architects

130 East Barnet Road
New Barnet
Herts EN4 8RE
tel : 0208 447 0088
fax: 0208 441 7114
architoneltd@gmail.com

Ground floor plan
As Existing

CRESSY ROAD