


Copyright: All rights reserved
©Archi-Tone Ltd

RIBA no.4783458 & ARB no.056654C

The drawing must not be reproduced
without permission.
The contractor is responsible for checking
dimensions on the site.

KEY:	
	EXISTING WALLS
	AS PROPOSED EXTERNAL WALLS
	AS PROPOSED WALLS
	SITE BOUNDARY

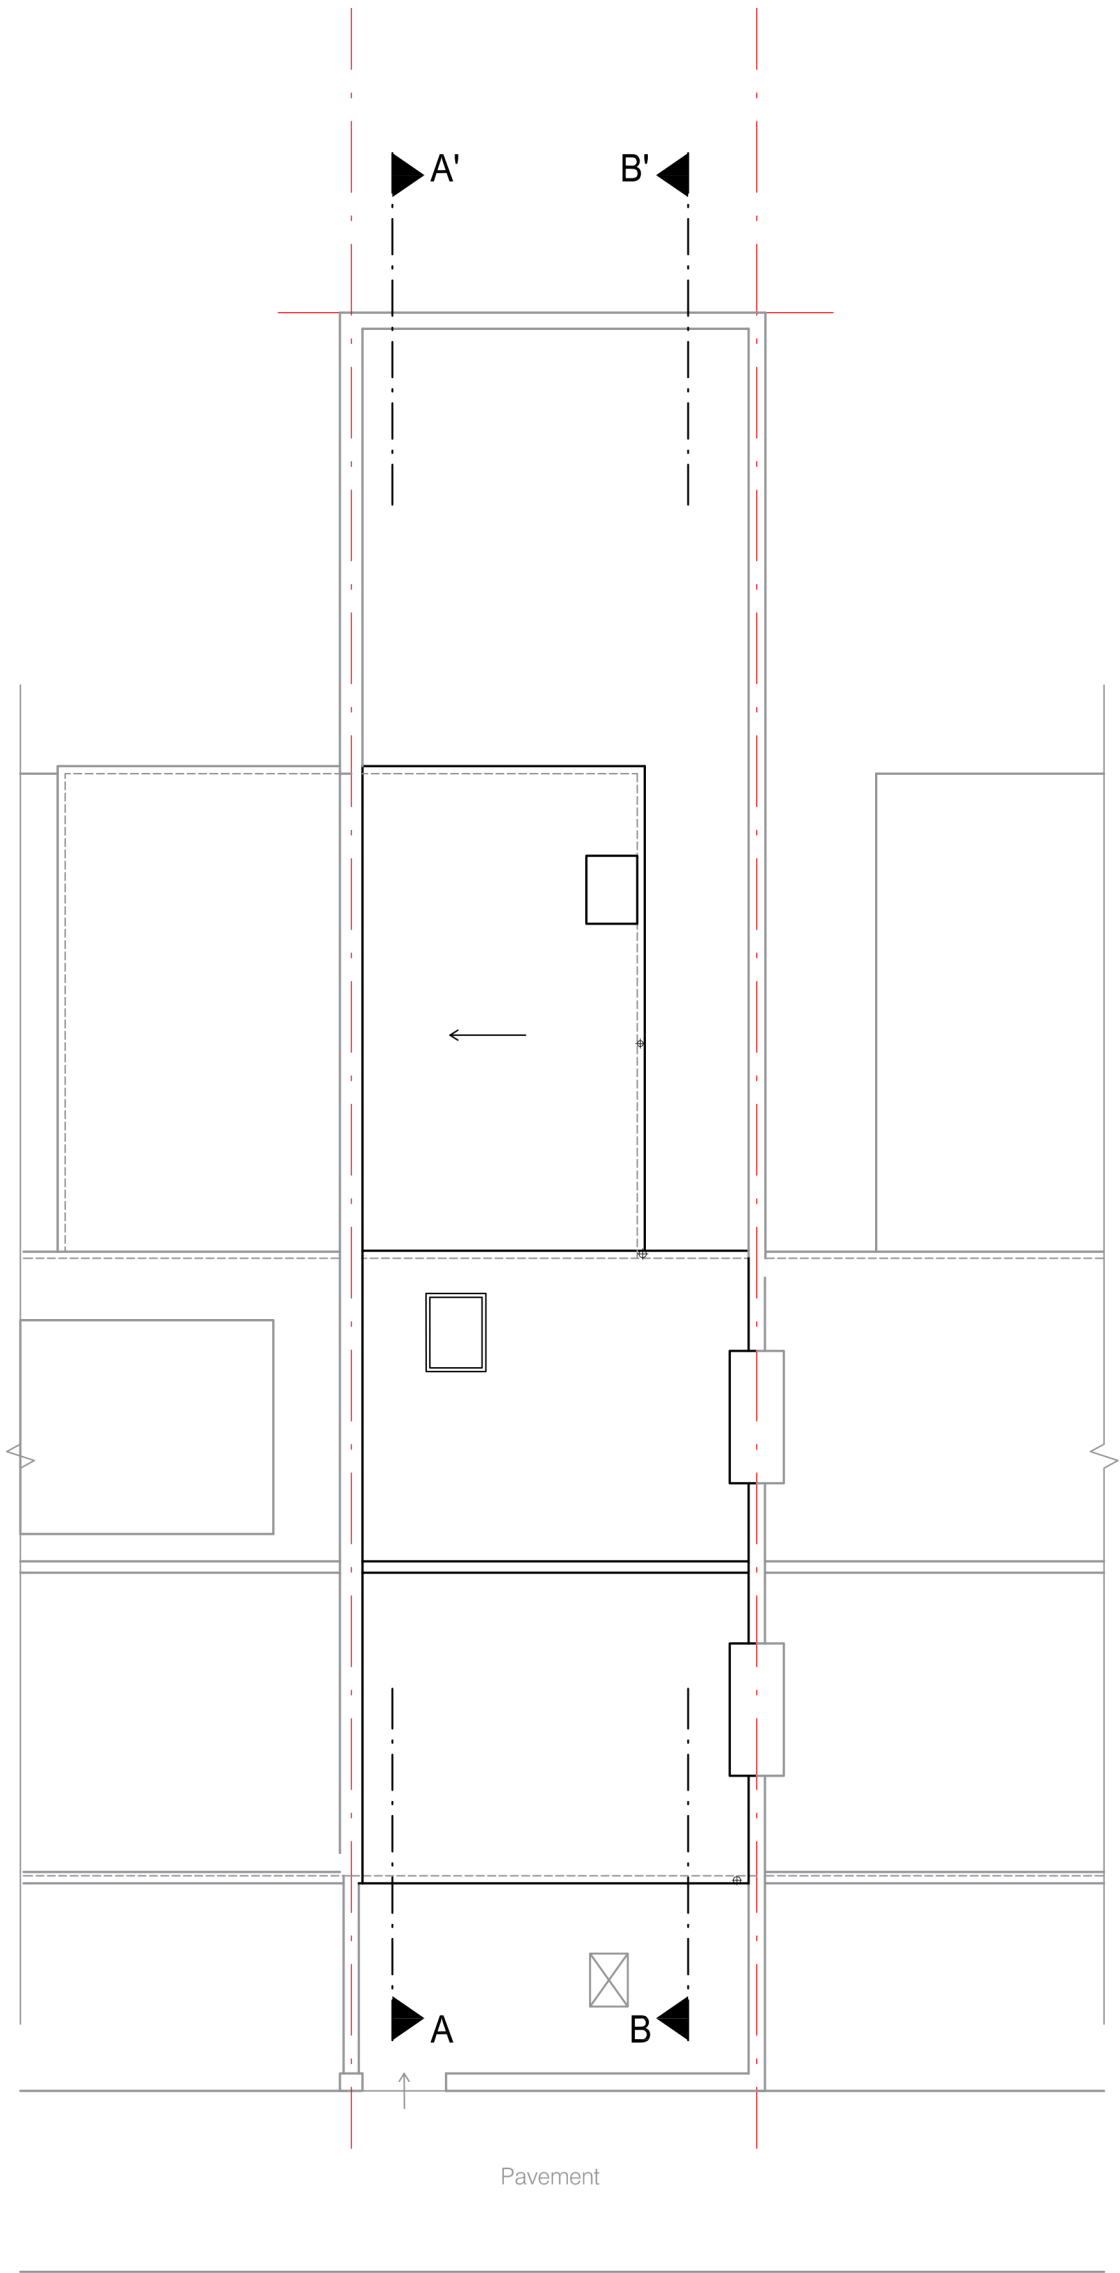

Roof plan
As Existing

CRESSY ROAD

REV	DESCRIPTION	DATE
JOB		
16 Cressy Road, London, NW3 2LY		
CLIENT		
Mr & Mrs Zafiris		
DESCRIPTION		
Roof plan As Existing		
DWG. No.	20597/05	REV
Scale 1:100		
DATE	Sep 2020	
DWG. BY	PE	CHECKED BY NS

Archi-Tone Ltd
Chartered Architects

130 East Barnet Road
New Barnet
Herts EN4 8RE

tel : 0208 447 0088
fax: 0208 441 7114
architoneltd@gmail.com