


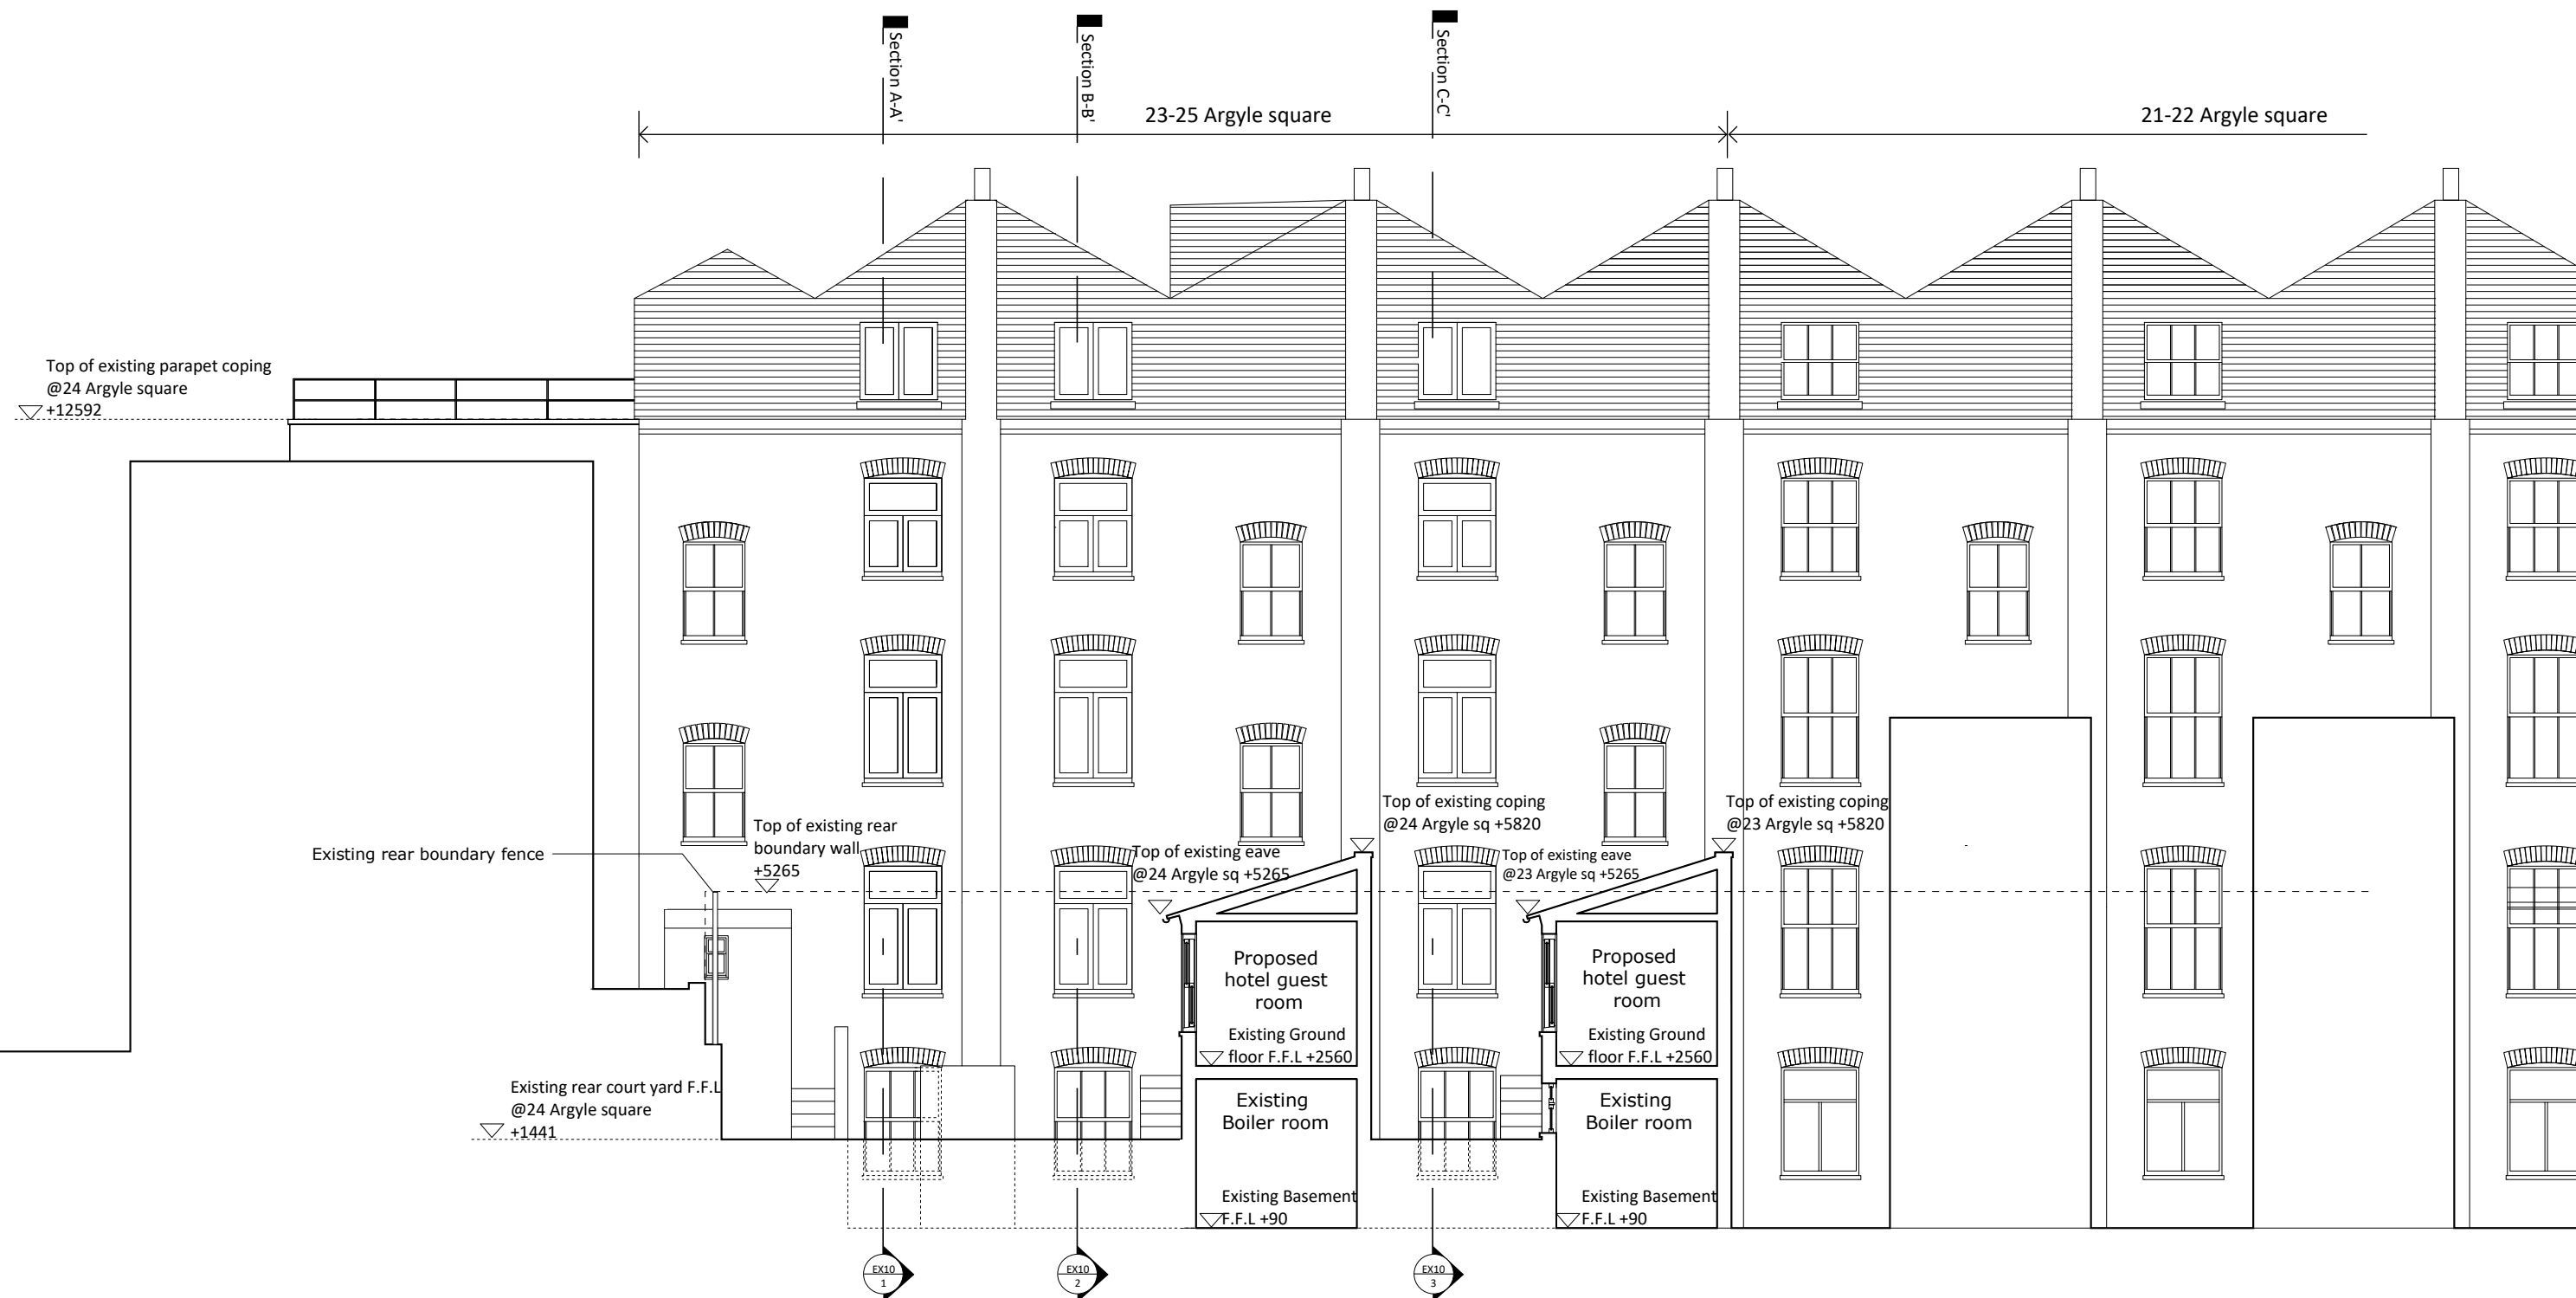

1. Existing section & parent building rear elevation
Scale 1:50 @A1