



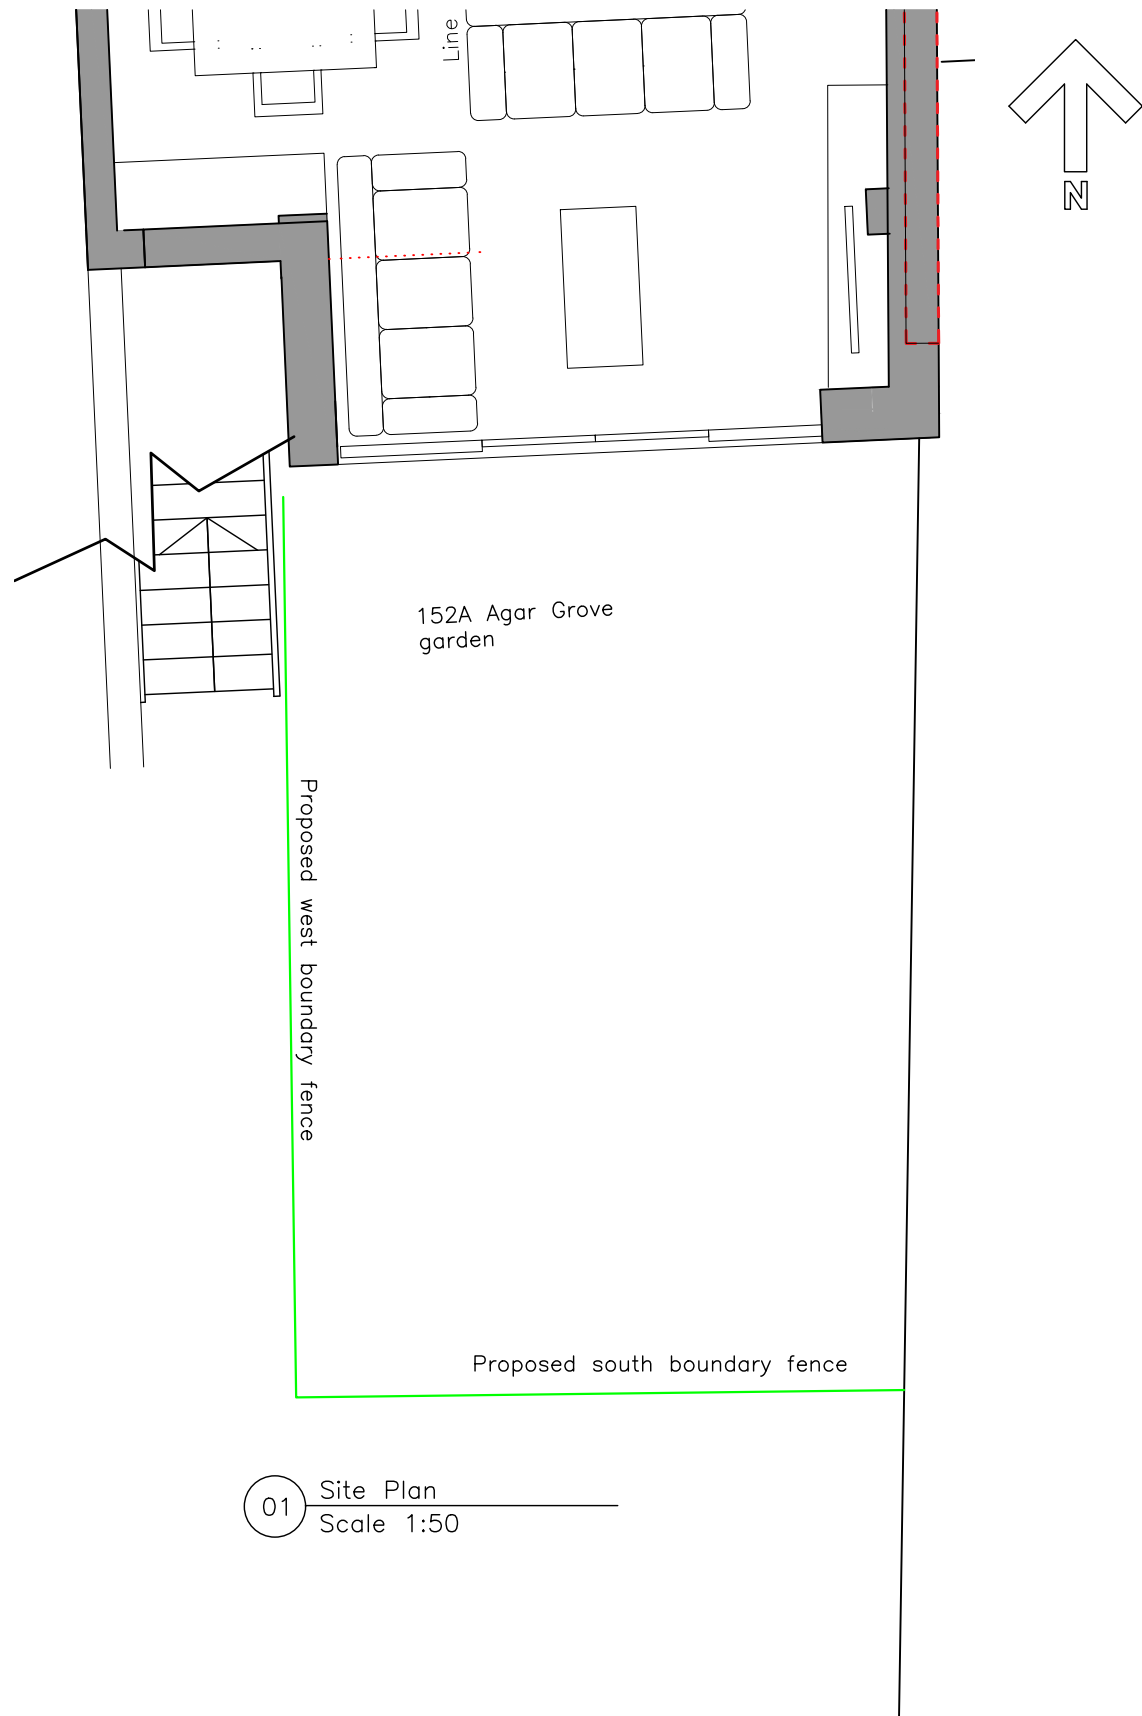


01 Site Plan
Scale 1:50

existing ground level

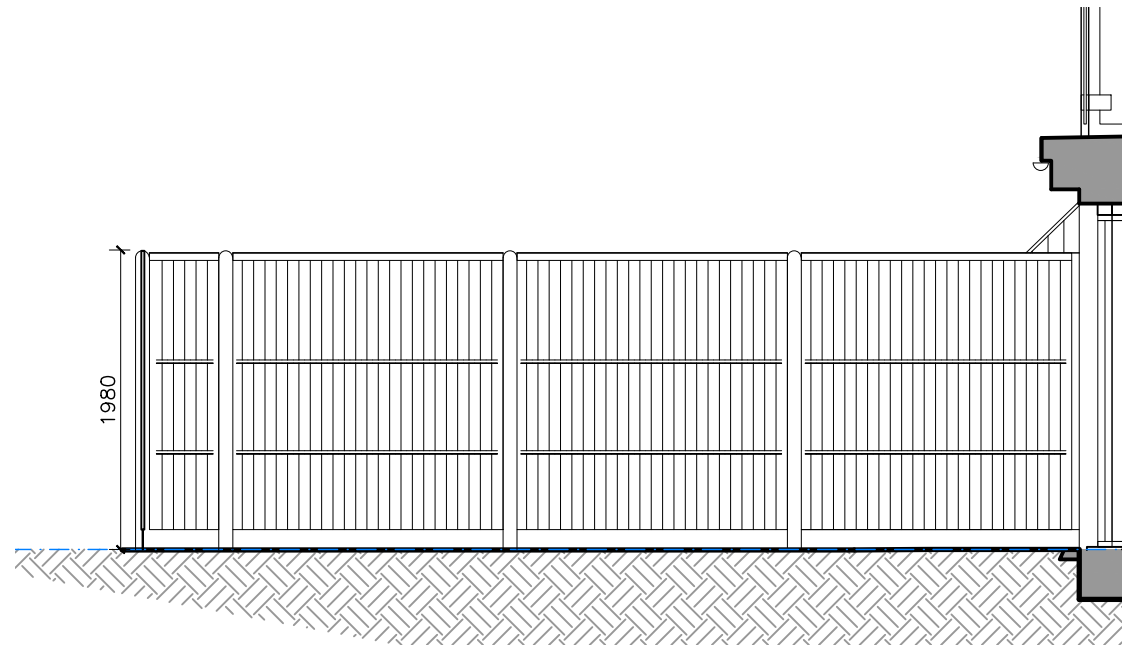

02 West Boundary Fence
Elevation 1:50

existing ground level

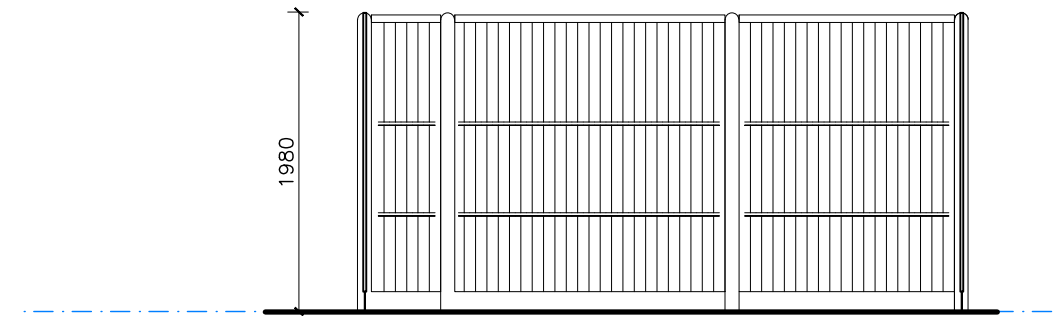

03 South Boundary Fence
Elevation 1:50

0 1 2 3 4 5 Metres

Note
1830 x 1830 mm timber fence
panels and concrete posts to
match existing on east boundary

/ 08/04/21		Certificate of lawfulness		DS
rev	date	reason	by chk	
issued for			issue date	
CLPUD			08/04/21	
project no.		drawing no.	revision	
074		G-004	/	
drawing name				
Proposed Fence Elevations West and South Fences				
scale		paper size		
1:50		A3		
project name				
152A Agar Grove				
site address				
152A Agar Grove London NW1 9TY				
client				
Mr Rasim Beqiri				

© Solindan Ltd Company No.7357549
Second Floor 20 New Road Brighton BN1 1UF
44 (0)1273 933 560 info@solindan.com
Solindan Architects