

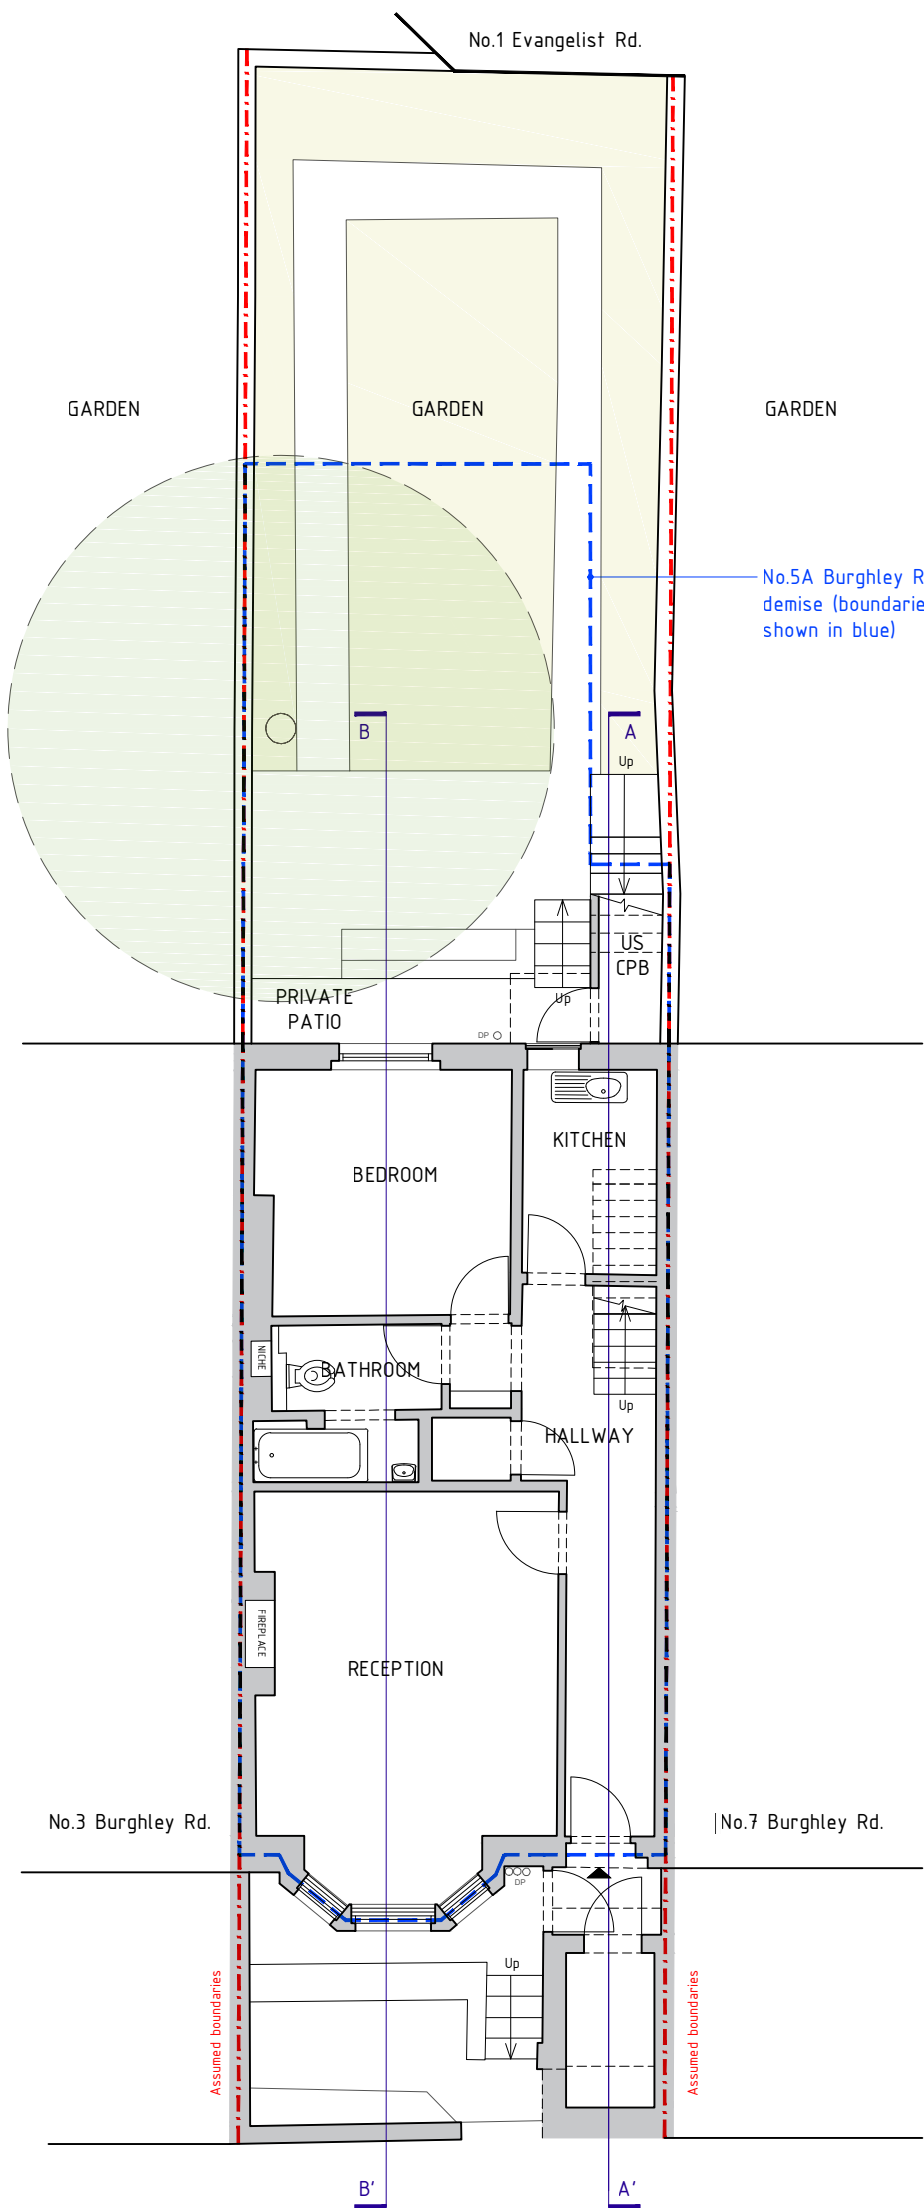



- DOCUMENT NOTES:
1. THIS DRAWING IS FOR PLANNING PURPOSES ONLY AND SHOULD NOT BE USED FOR CONSTRUCTION.
 2. THIS DRAWING AND DESIGN IS FOR USE SOLELY IN CONNECTION WITH THE PROJECT DESCRIBED BELOW.
 3. THIS DRAWING AND DESIGN IS THE PROPERTY OF AS STUDIO AND MUST NOT BE ISSUED, LOANED OR COPIED WITHOUT WRITTEN CONSENT.
 4. THIS DRAWING IS TO BE READ IN CONJUNCTION WITH ALL ADDITIONAL INFORMATION FORMING PART OF THIS APPLICATION.

EXISTING LOWER GROUND FLOOR

 

EXISTING UPPER GROUND FLOOR

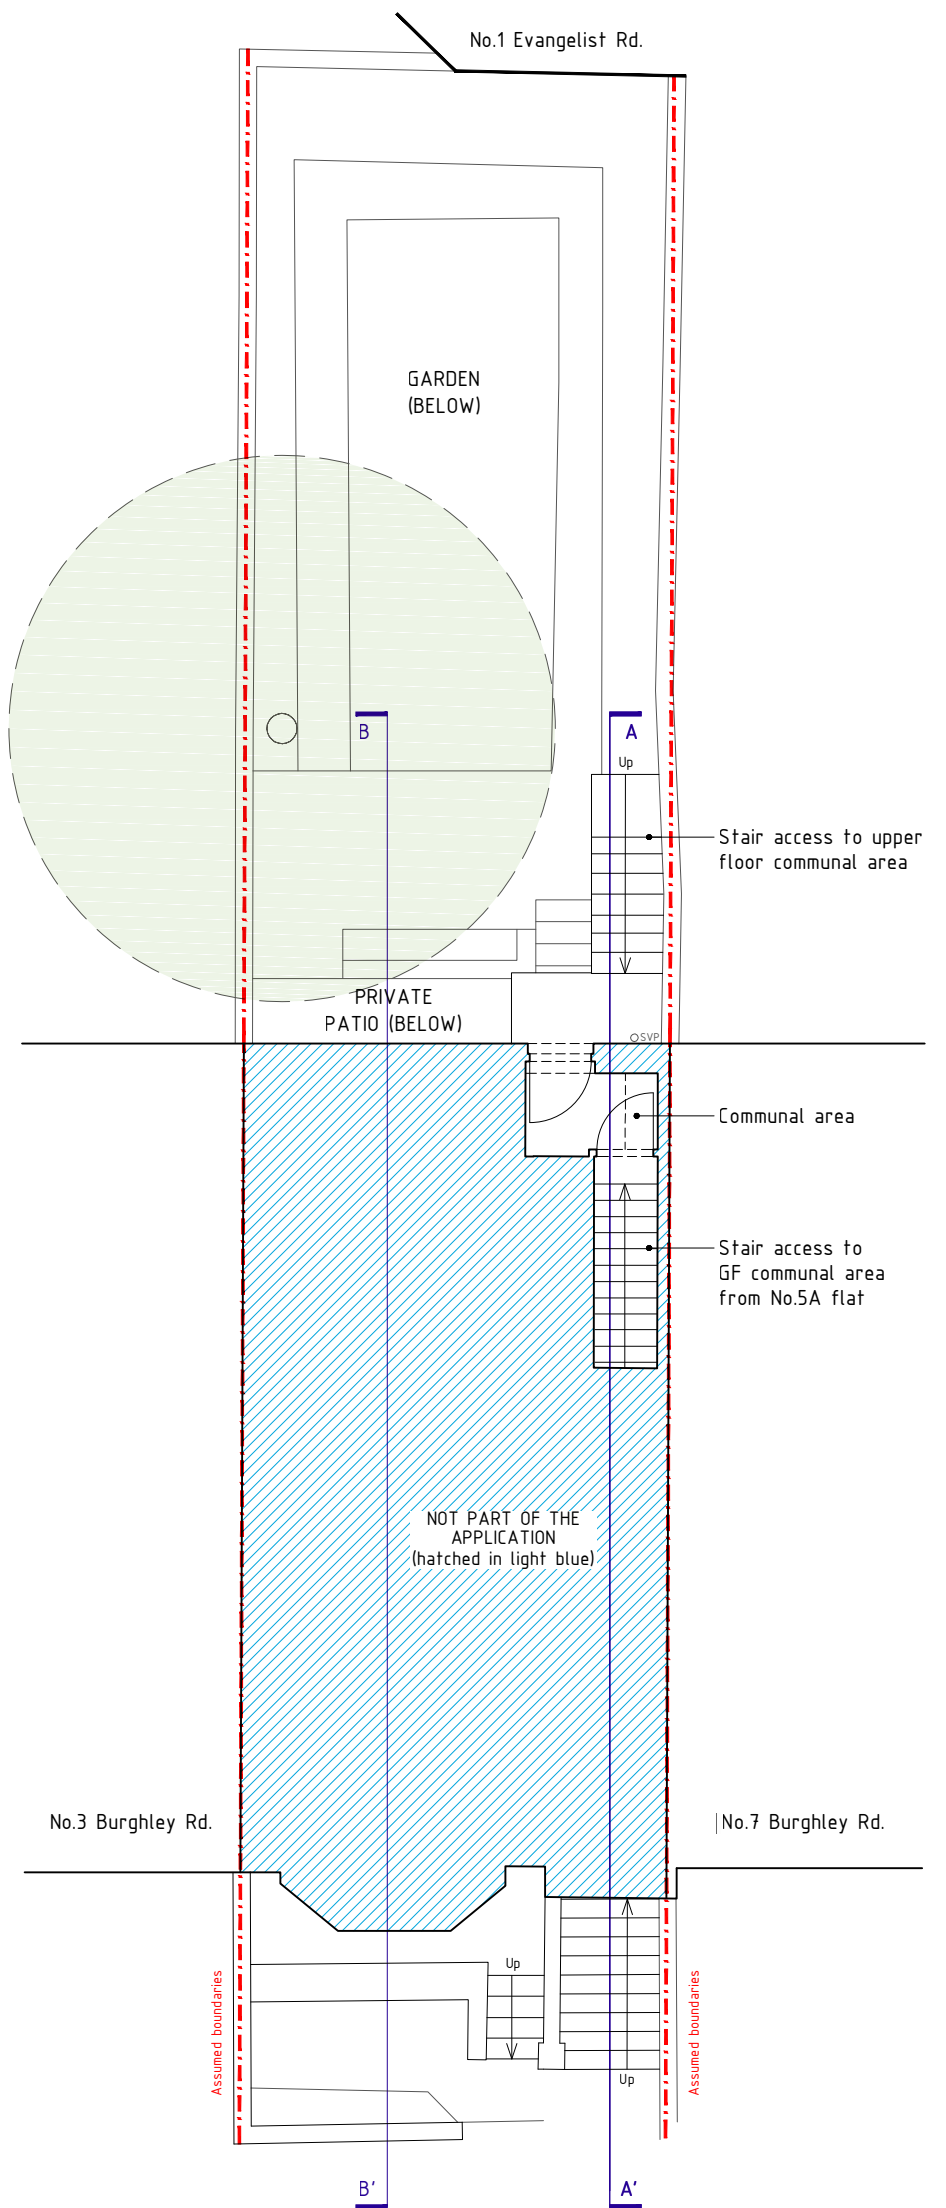

<div><p>2 magdalen mews back of 164 finchley road london NW3 5HB tel:+44 (0)207 794 1625 fax:+44 (0) 207 794 0296 info@as-studio.co.uk</p></div>	PROJECT ADDRESS: 5A BURGHLEY ROAD NW5 1UD		EXISTING LOWER GROUND FLOOR & UPPER GROUND FLOOR PLANS			A
	CLIENT NAME: OLLIE ZAMEK		DRAWING NO: 2005A(PLA__1)100		DWG FILE: 2005A(PLA__1)100-300	
			PROJECT STAGE: PLANNING		DRAWN: CS	
			VERSION:		SCALE: 1:100	SIZE: A3


KEY

EXI WALL
NEW WALL


DOCUMENT NOTES:

1. THIS DRAWING IS FOR PLANNING PURPOSES ONLY AND SHOULD NOT BE USED FOR CONSTRUCTION.
2. THIS DRAWING AND DESIGN IS FOR USE SOLELY IN CONNECTION WITH THE PROJECT DESCRIBED BELOW.
3. THIS DRAWING AND DESIGN IS THE PROPERTY OF AS STUDIO AND MUST NOT BE ISSUED, LOANED OR COPIED WITHOUT WRITTEN CONSENT.
4. THIS DRAWING IS TO BE READ IN CONJUNCTION WITH ALL ADDITIONAL INFORMATION FORMING PART OF THIS APPLICATION.

PROPOSED LOWER GROUND FLOOR

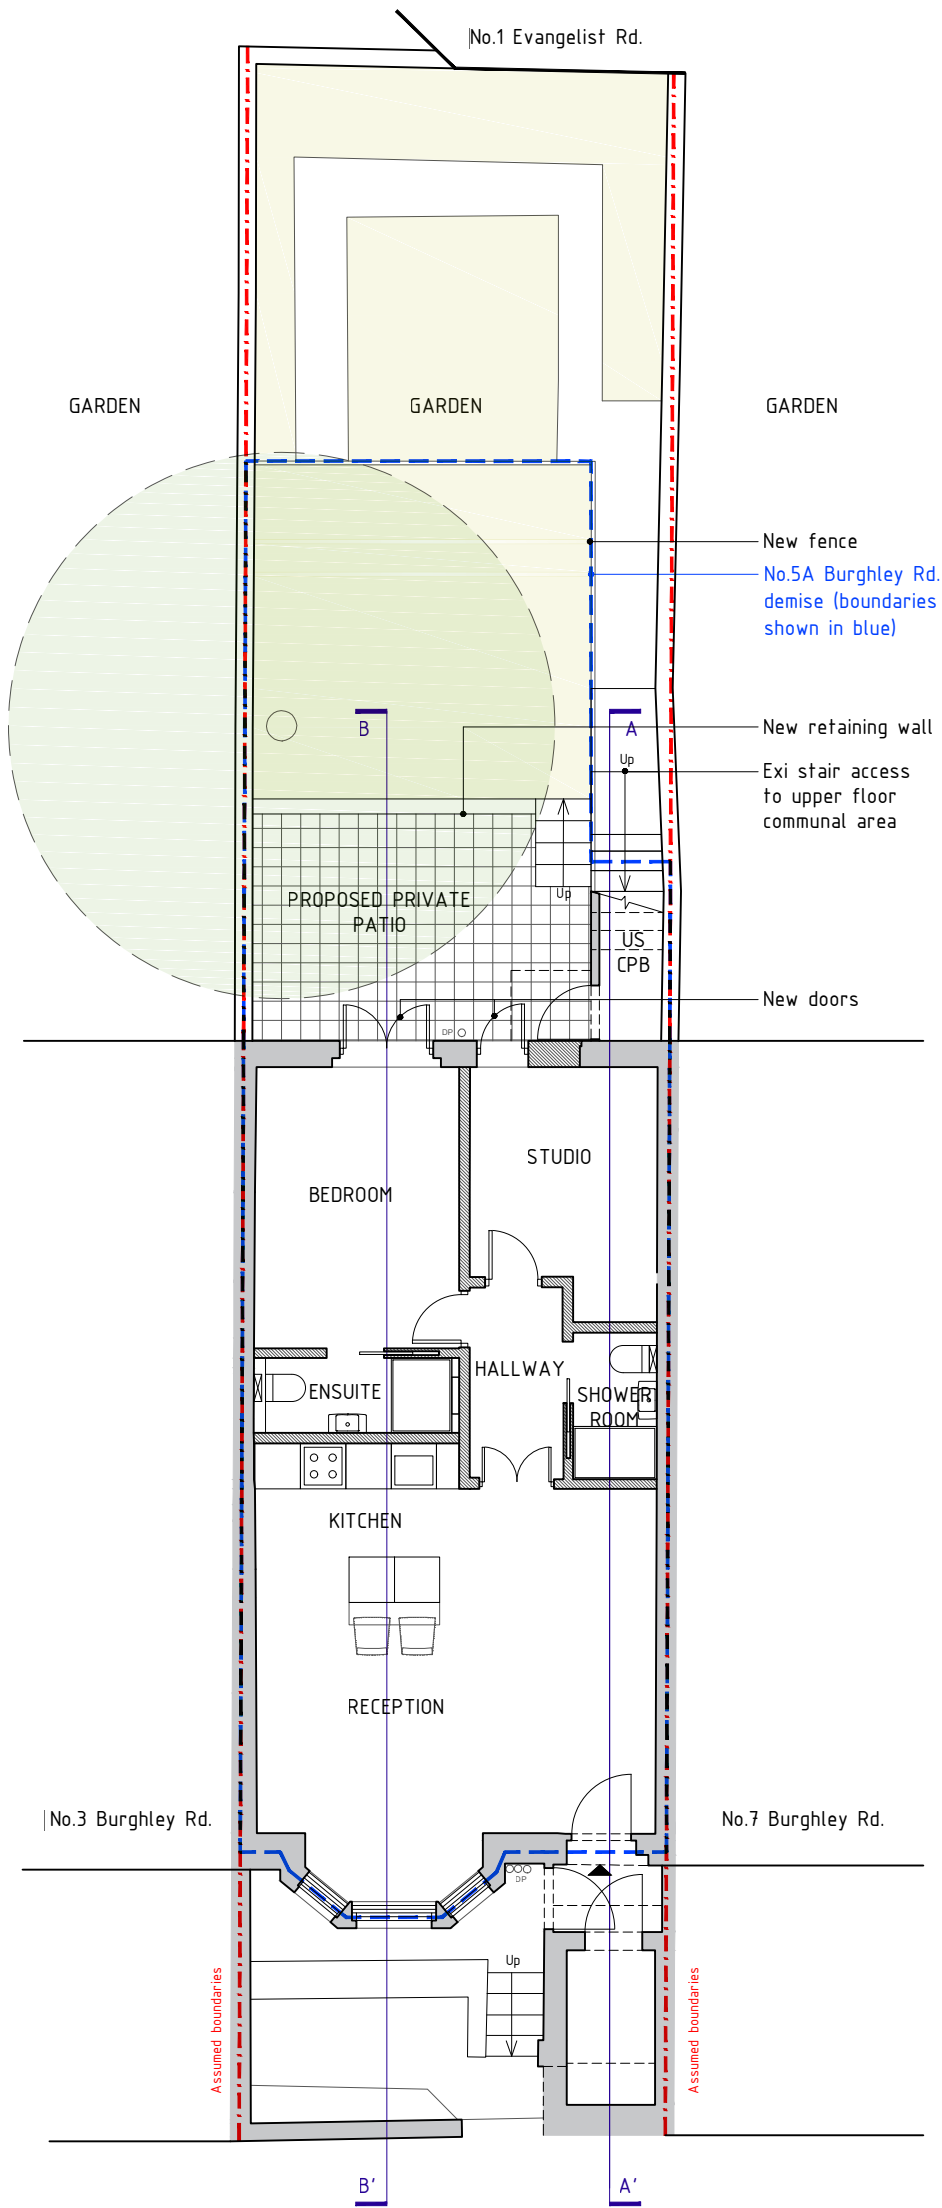

PROPOSED UPPER GROUND FLOOR

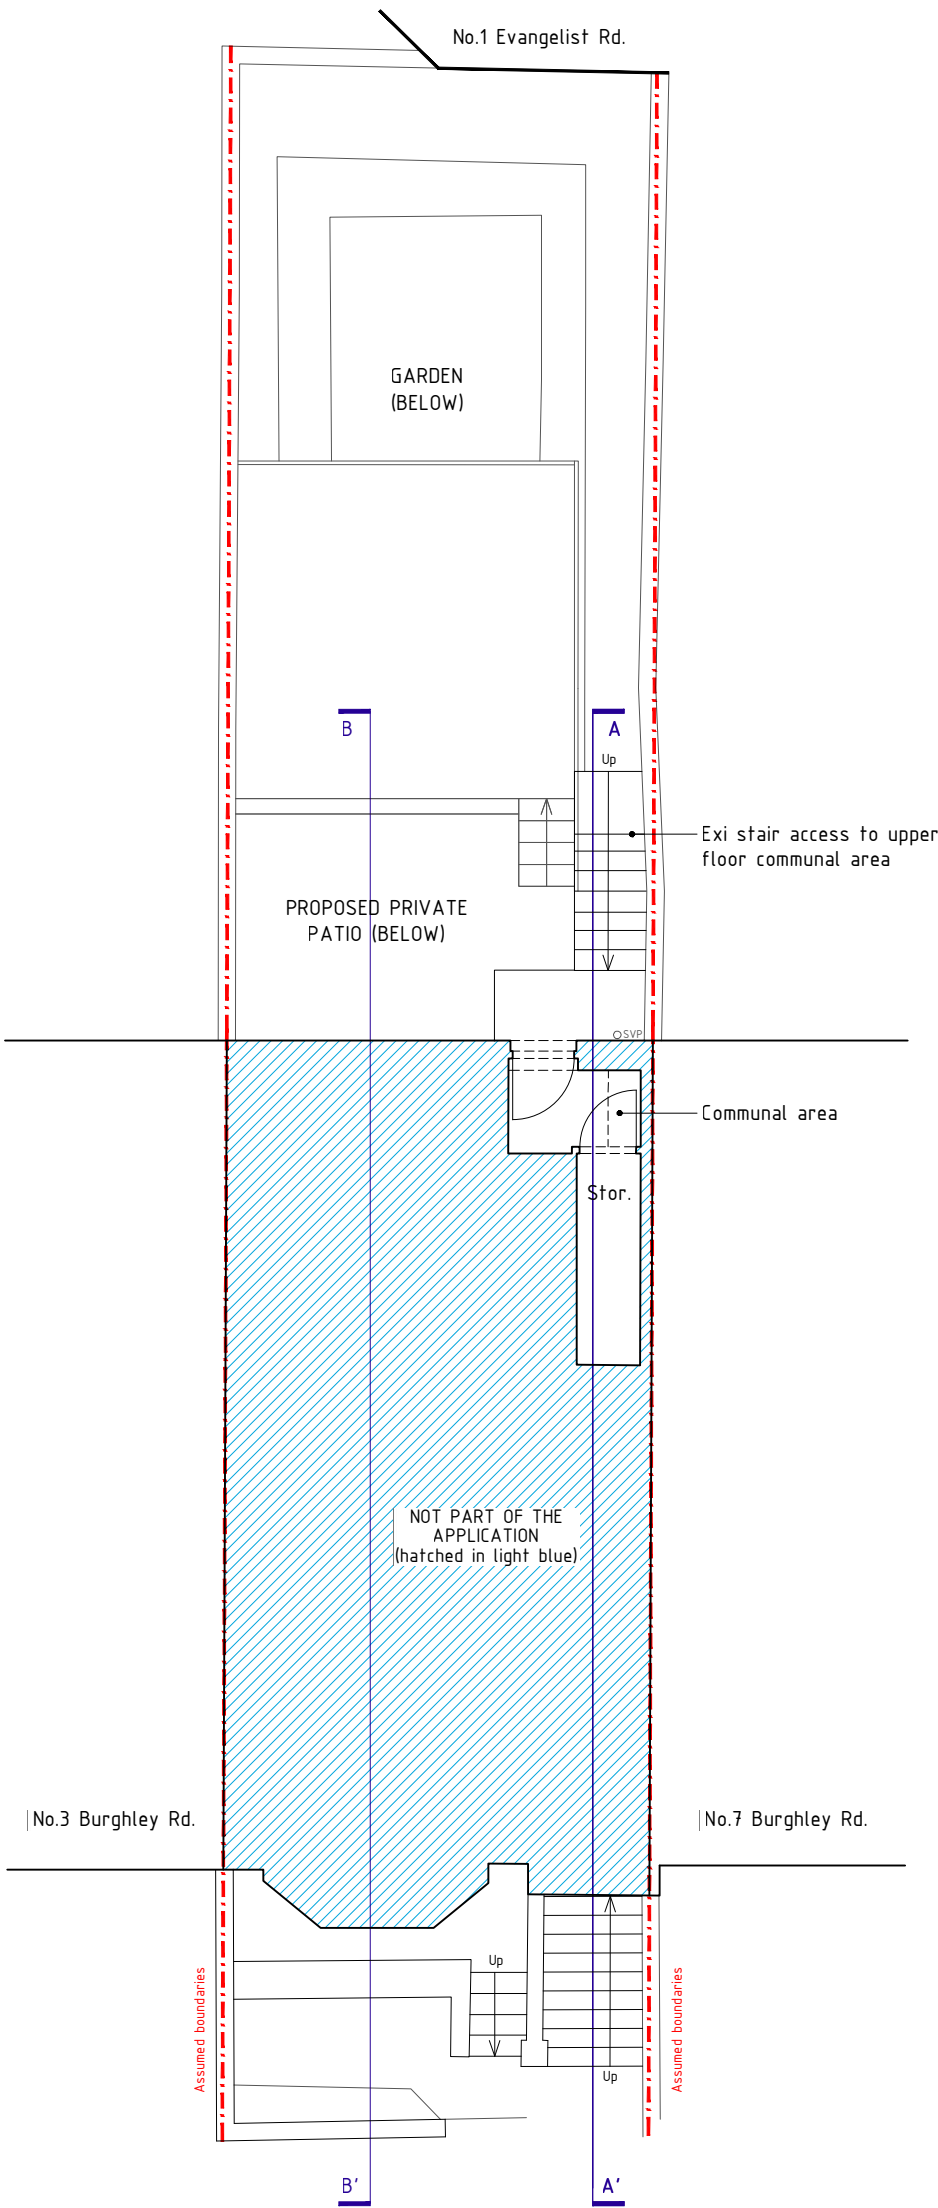

2 magdalen mews
back of 164 finchley road
london
NW3 5HB
tel: +44 (0)207 794 1625 fax: +44 (0) 207 794 0296
info@as-studio.co.uk

PROJECT ADDRESS:
5A BURGHLEY ROAD
NW5 1UD

CLIENT NAME:
OLLIE ZAMEK

PROPOSED LOWER GROUND FLOOR & UPPER GROUND FLOOR PLANS

DRAWING NO: 2005A(PLA_1)110

PROJECT STAGE: PLANNING

VERSION:

DWG FILE: 2005A(PLA_1)100-300

DRAWN: CS

SCALE: 1:100

SIZE: A3

A

DATE: 08 APR 2021