

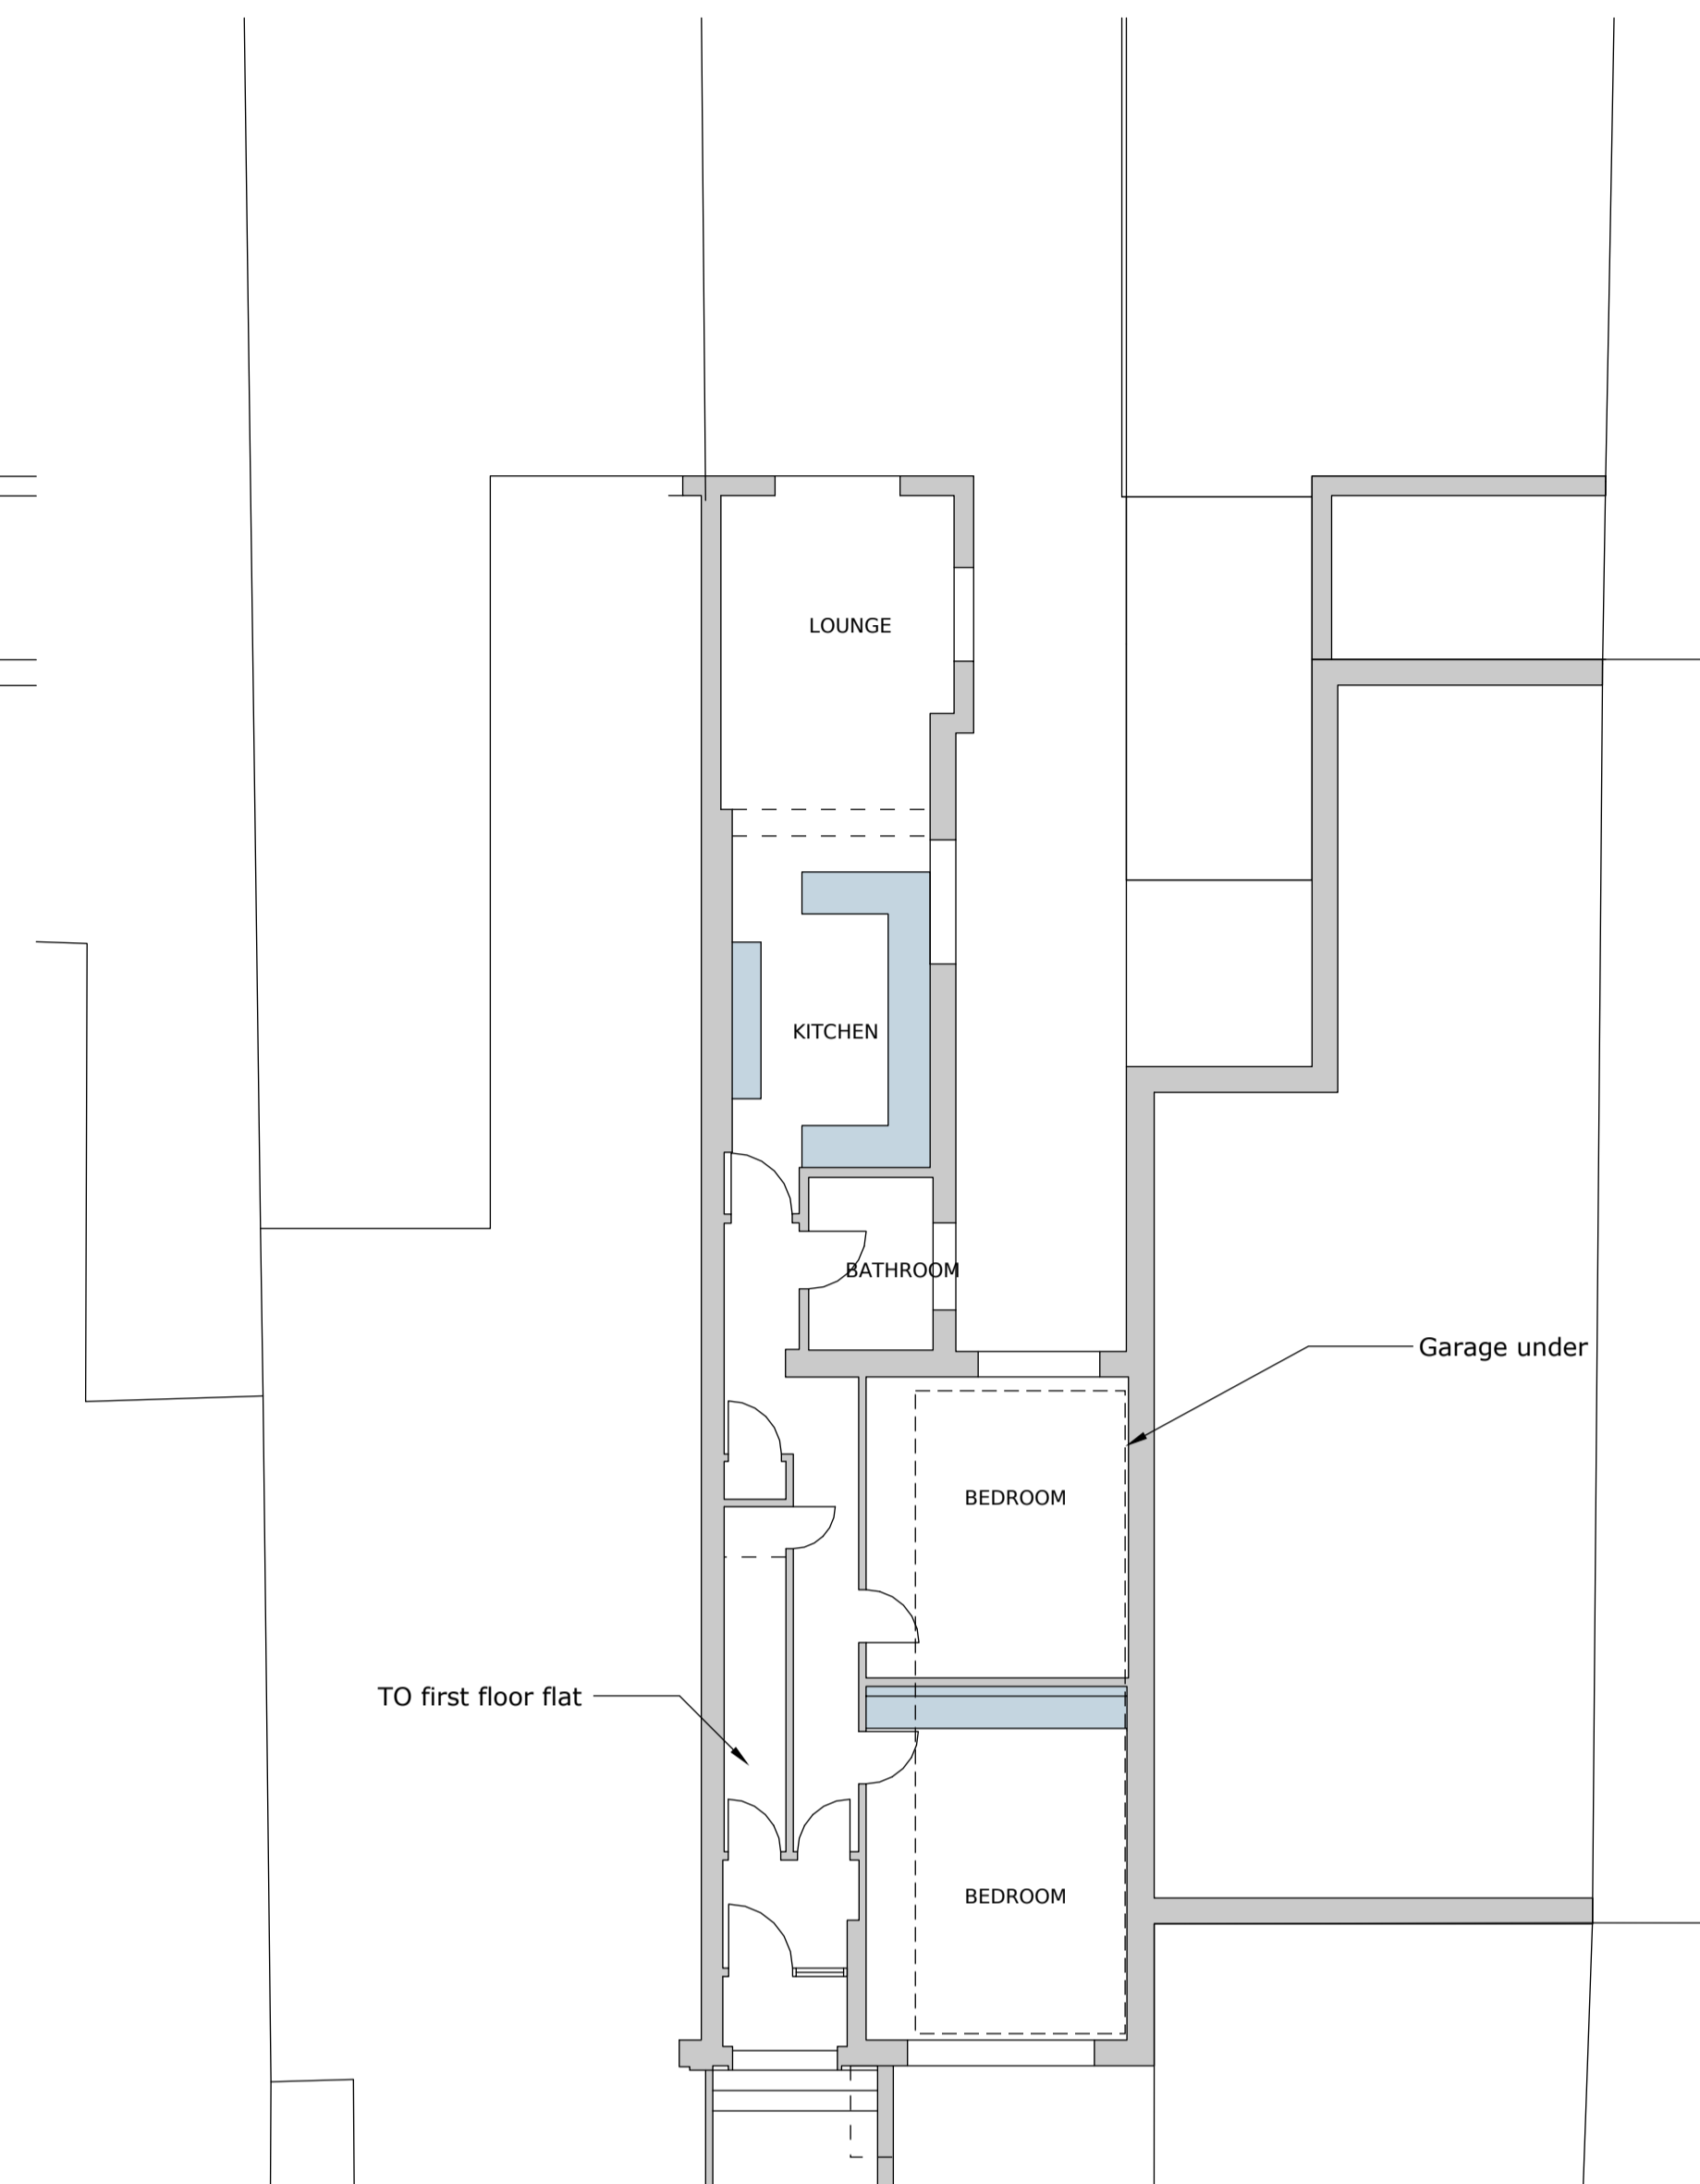
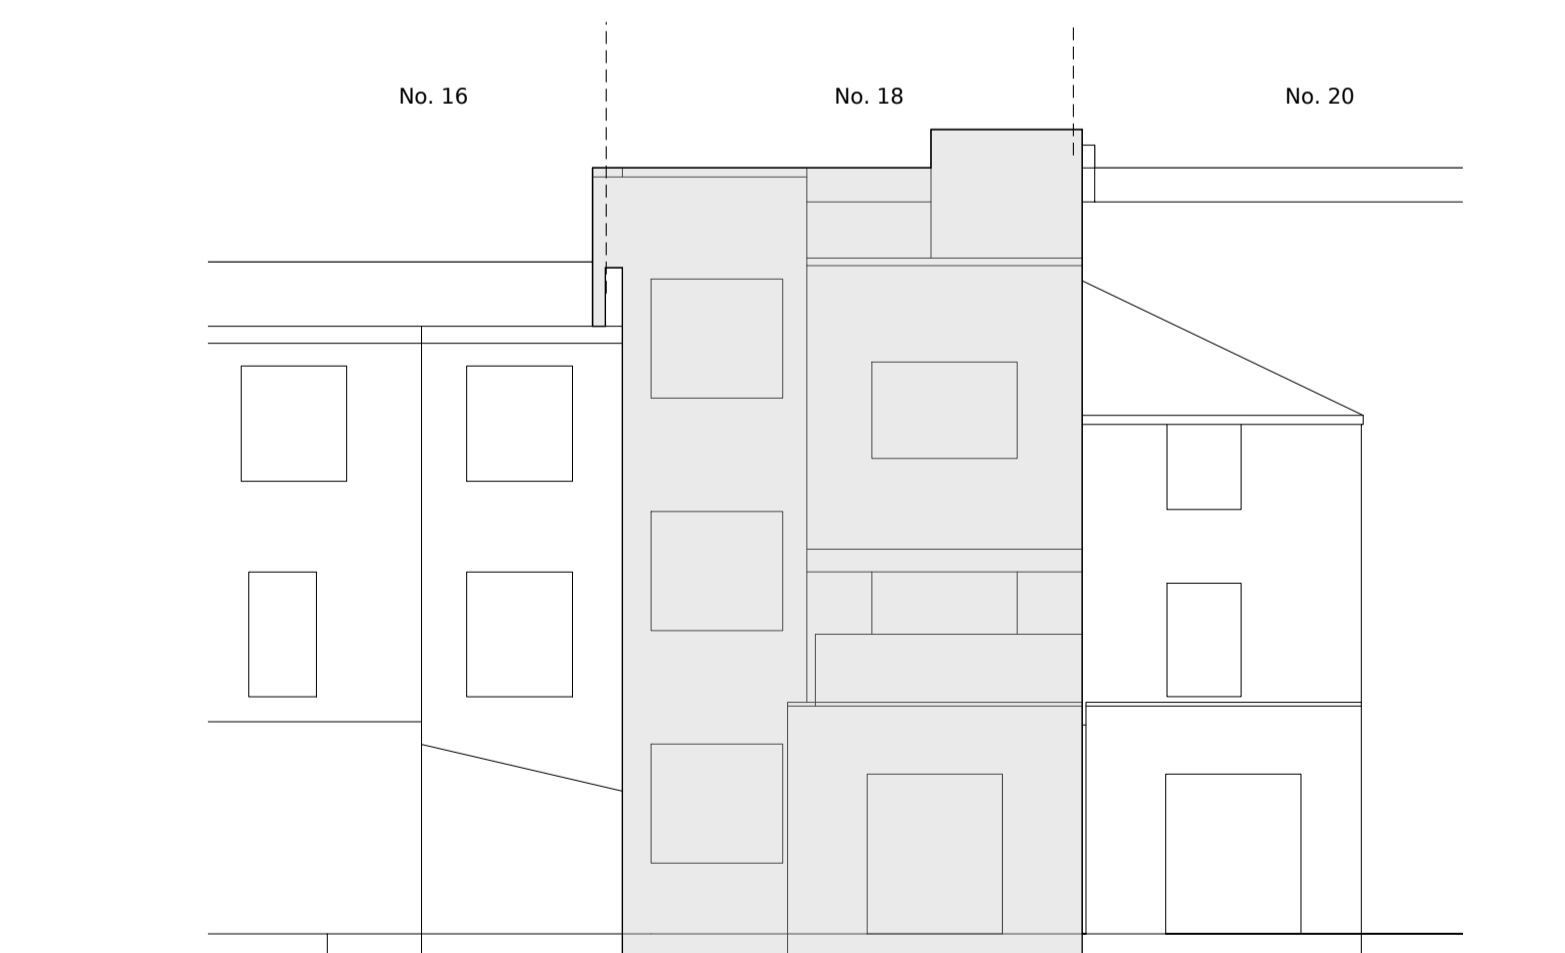



BASEMENT GARAGE

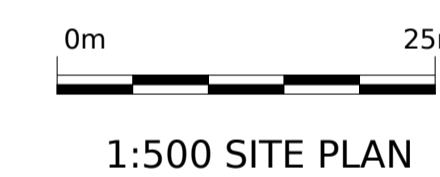


GROUND FLOOR

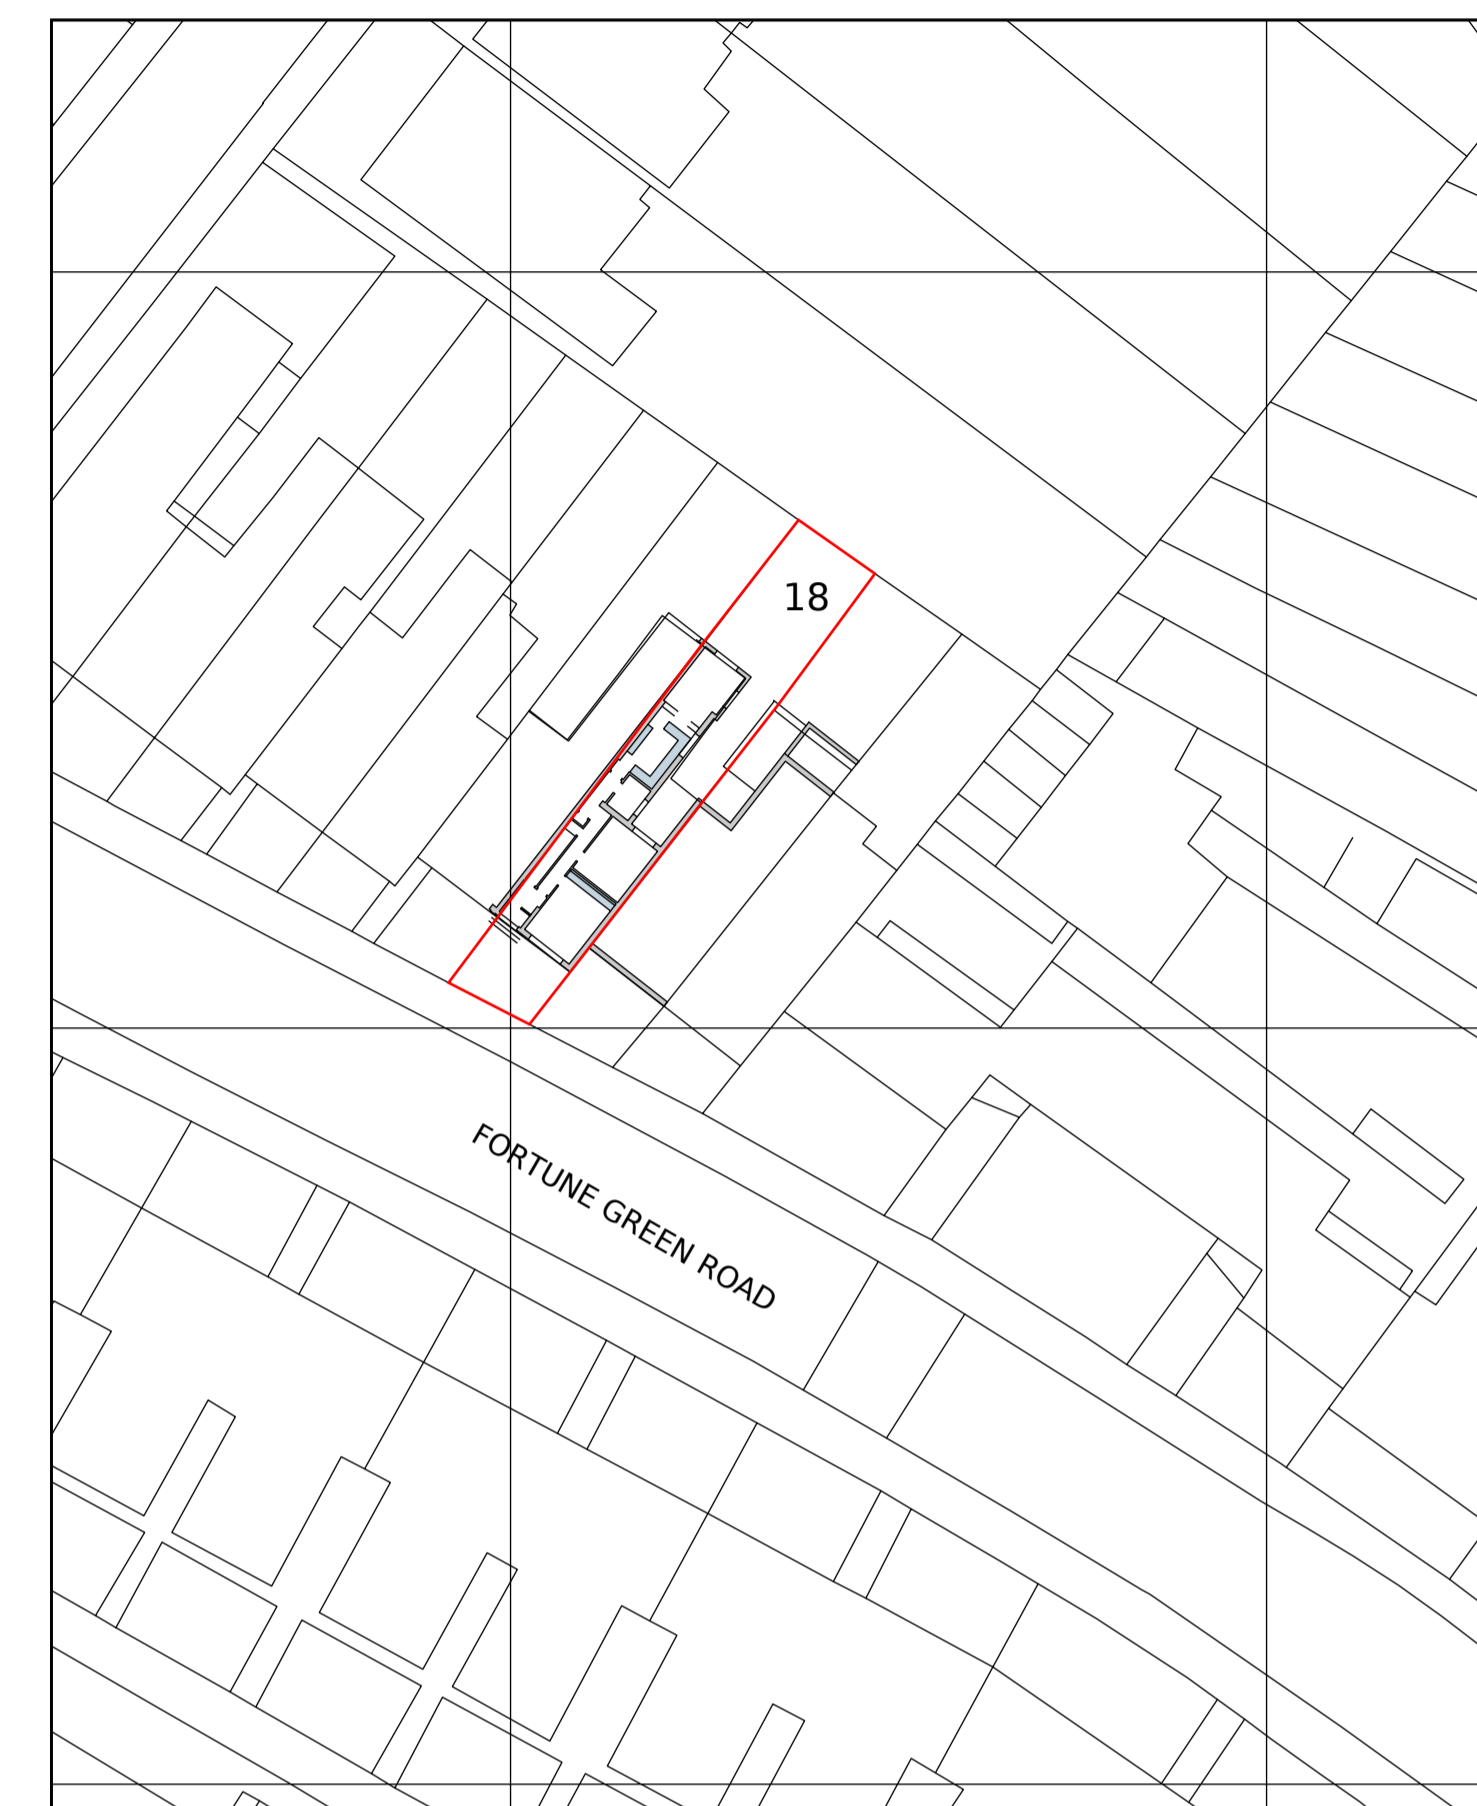

REAR ELEVATION

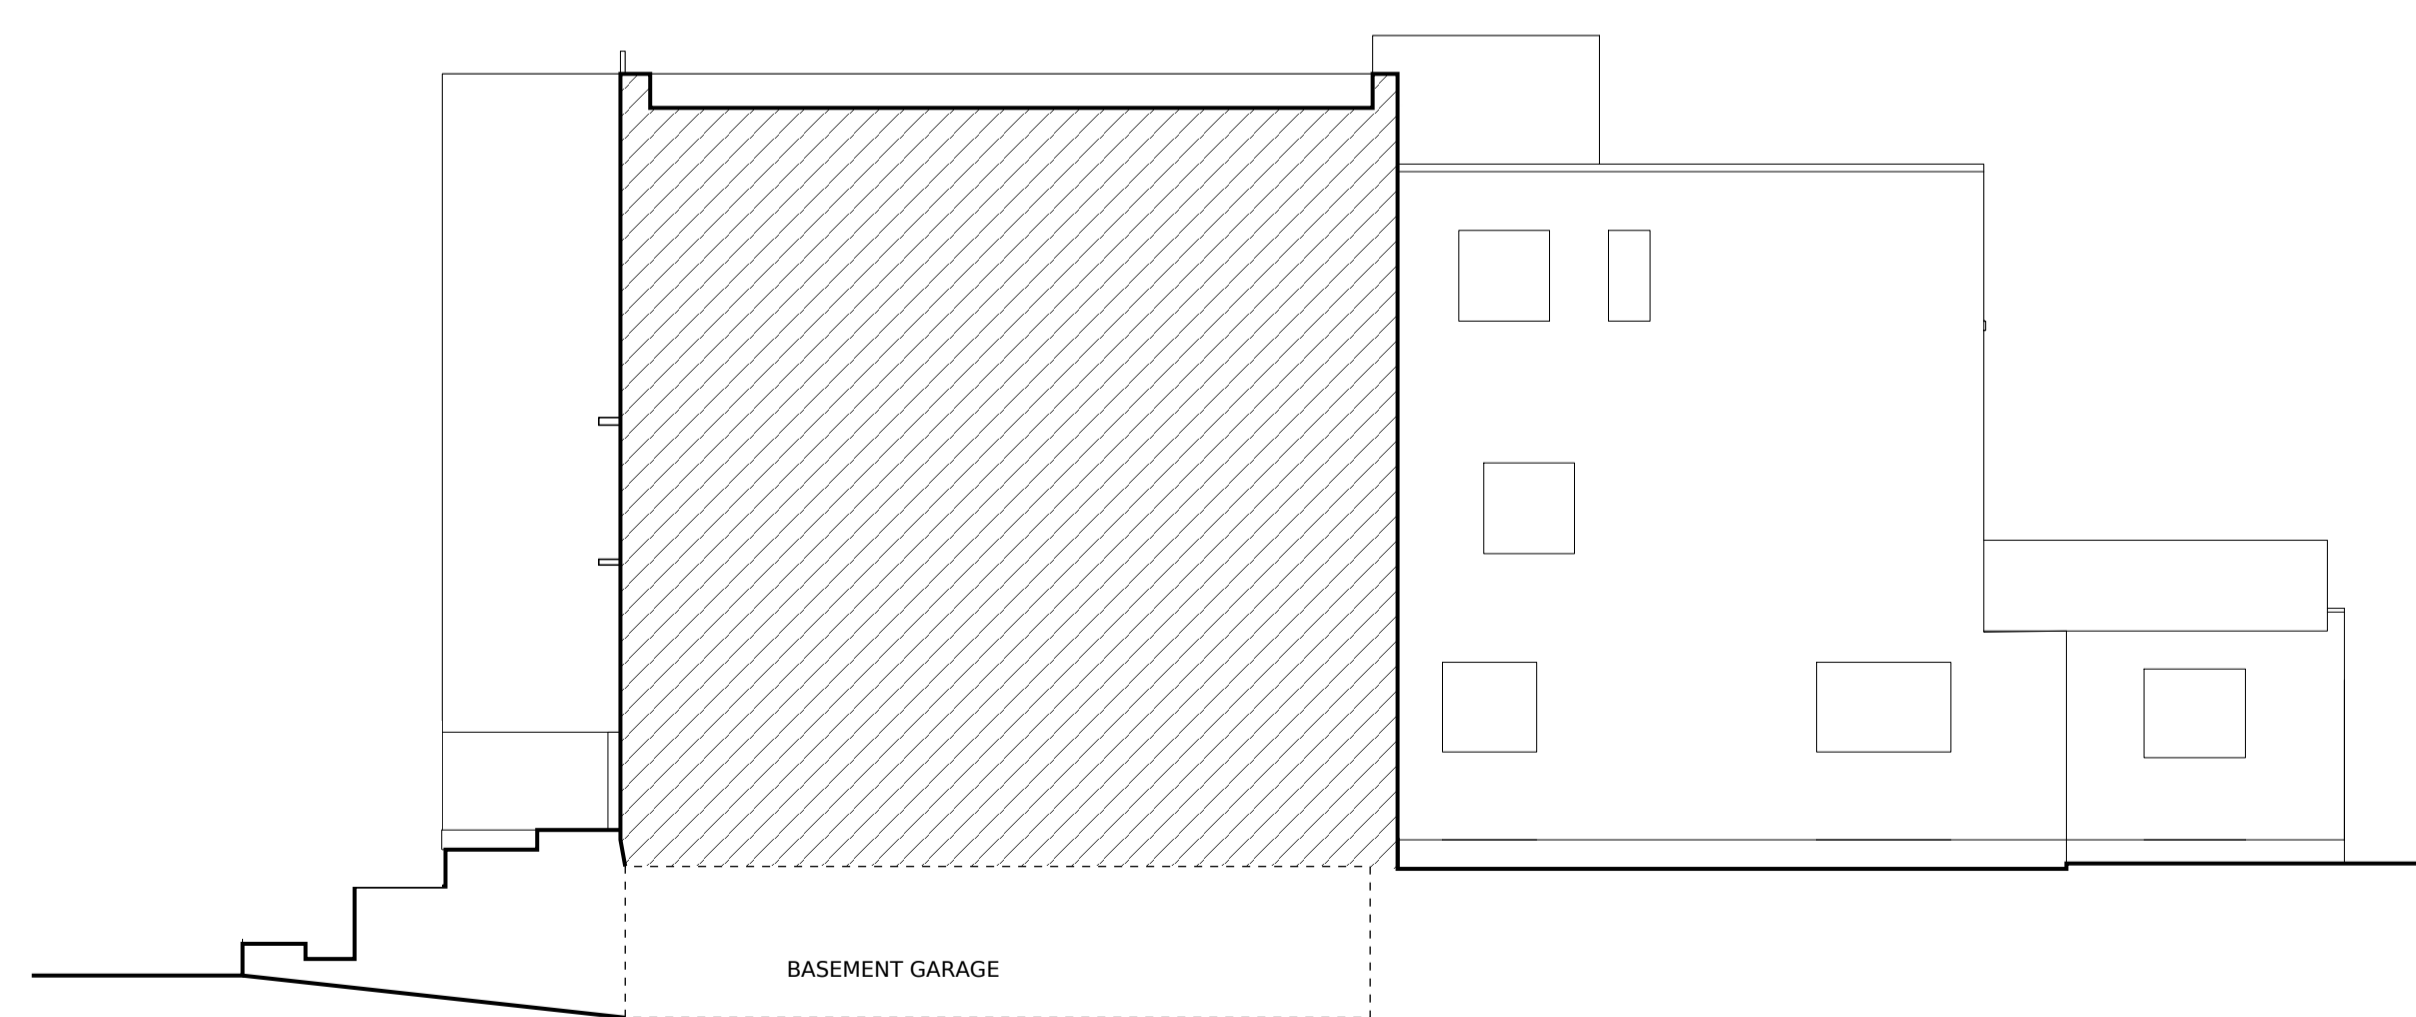

SIDE ELEVATION

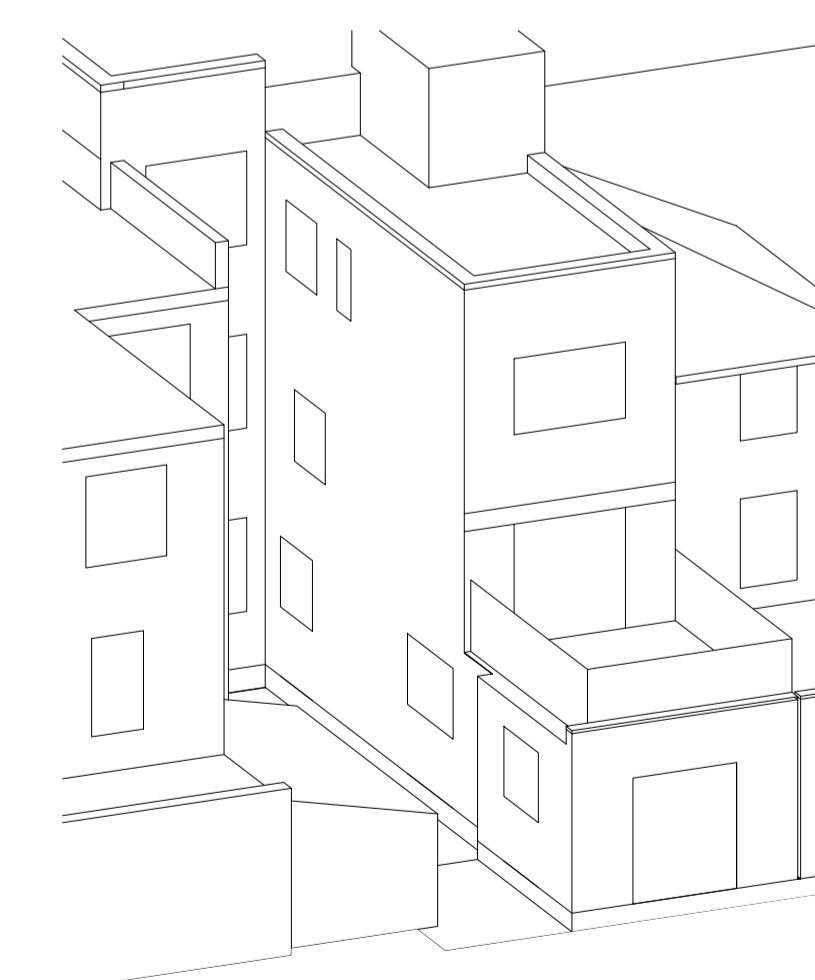

REAR VIEW NTS



STEENE ASSOCIATES [ARCHITECTS] LTD

THE STUDIO*17 OAKRIDGE AVENUE * RADLETT *
ST ALBANS * HERTFORDSHIRE * WD7 8EW
TEL: 0844 936 0220 * FAX: 01923 663608

Email info@steeneassociates.co.uk

CLIENT

Ms Helen Facey

PROJECT

GROUND FLOOR FLAT 18 FORTUNE GREEN ROAD
LONDON NW6 1UE

DRAWING

EXISTING
PLANS AND ELEVATIONS

SCALE
1:100,1:500
@ A1

DATE
FEB '21

DRAWN
GS

DWG No.
DB433-01

REVISION
-

CAD REF No.

Projects/DB433/Dwgs

© STEENE ASSOCIATES [ARCHITECTS] LTD