

COPYRIGHT OF THIS DRAWING IS RESERVED.  
DO NOT SCALE FROM THIS DRAWING. CONTRACTOR TO CHECK ALL DIMENSIONS ON SITE.  
ANY DISCREPANCIES TO BE REPORTED IMMEDIATELY.

**Address:**

**1 SOUTH VILLAS  
CAMDEN  
LONDON  
NW1 9BS**

**KEY**

 **Proposed**


 **Existing**

**DRAWING NOTES**

Checking dimensions are stated for coordination only, not for primary setting out purposes.

Report any dimensional discrepancies found on site to the Client immediately.

This drawing is to be read in colour.

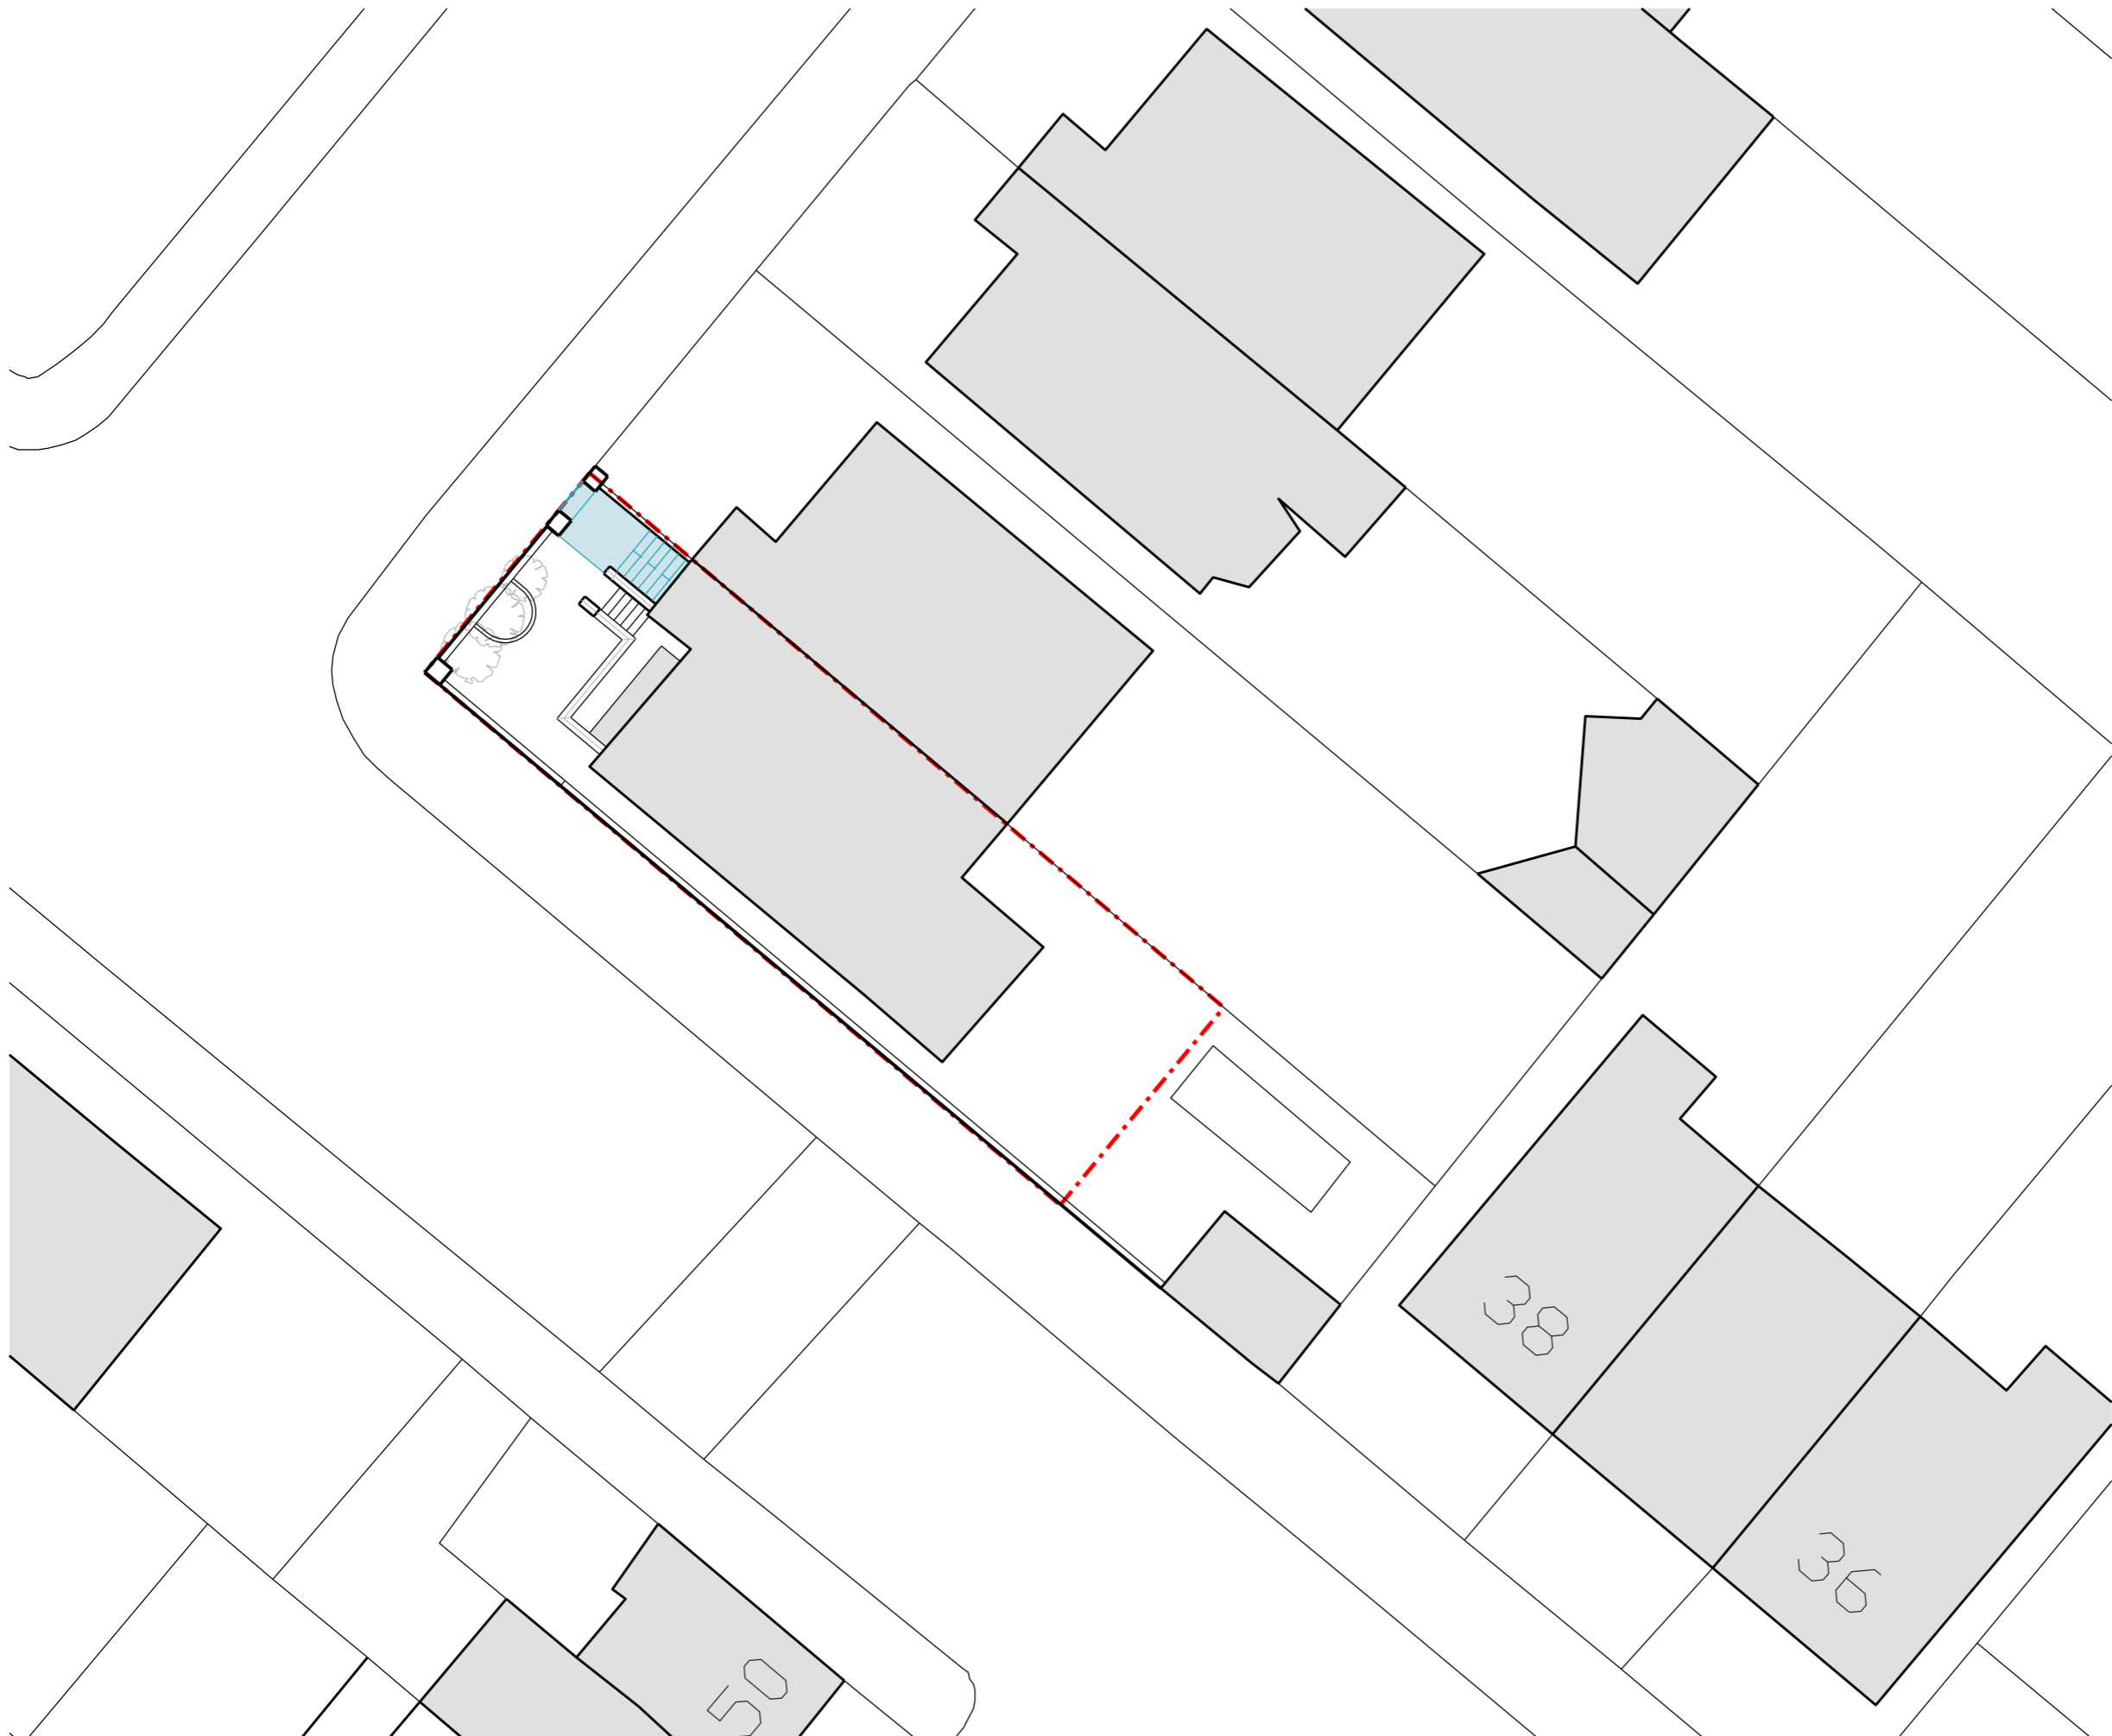

**Proposed Site Plan**

**01 10100**



**For Planning**

**Alterations to Front Steps  
1 South Villas**

**Proposed Site Plan**

Sheet 1 of 1

**10100**

**PL01**

0 1 2 4 10m  
Scale 1:200

**1:200 @ A3 BDo**

**31.03.21**