



RevNo	Revision note	Date	Checked
-------	---------------	------	---------

SI 1:100
0
10
20
30
40
50 mm


GROUND FLOOR

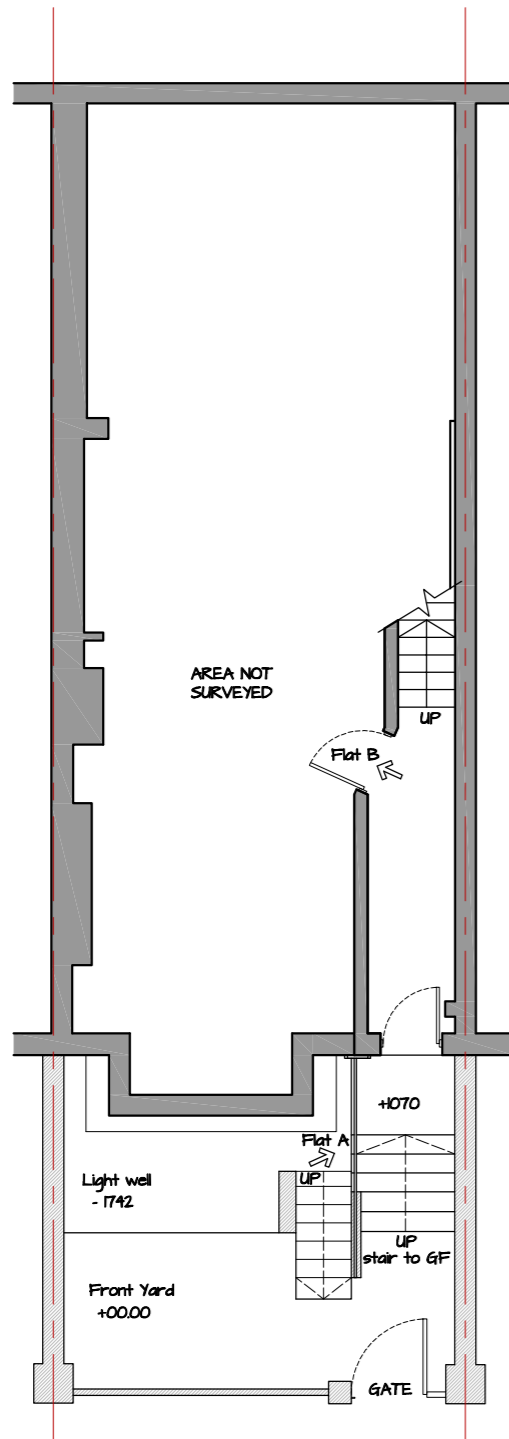



FIRST FLOOR

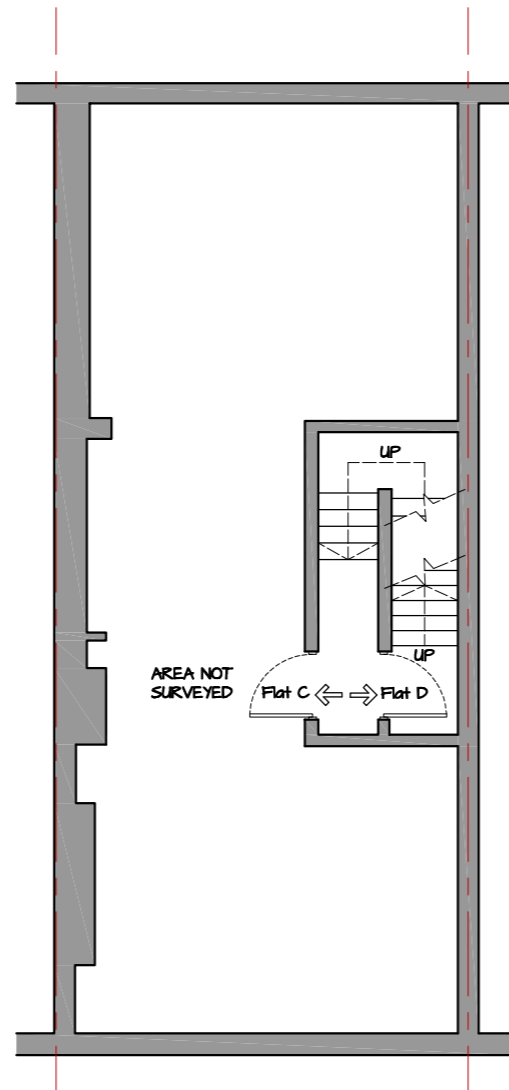


SECOND FLOOR

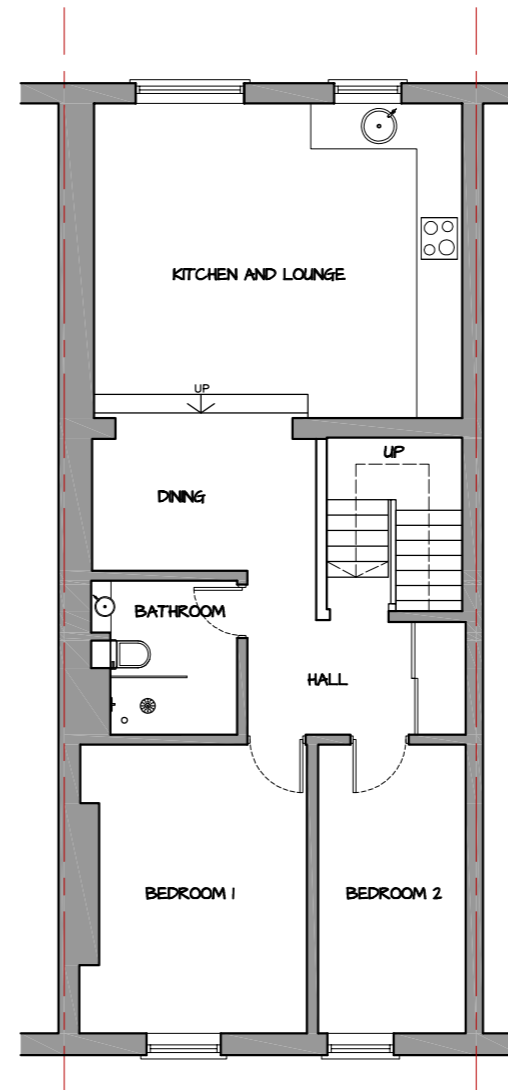

ROOF PLAN

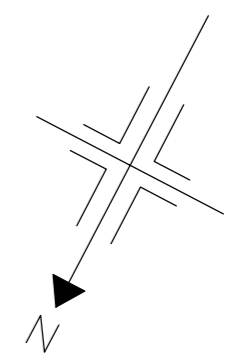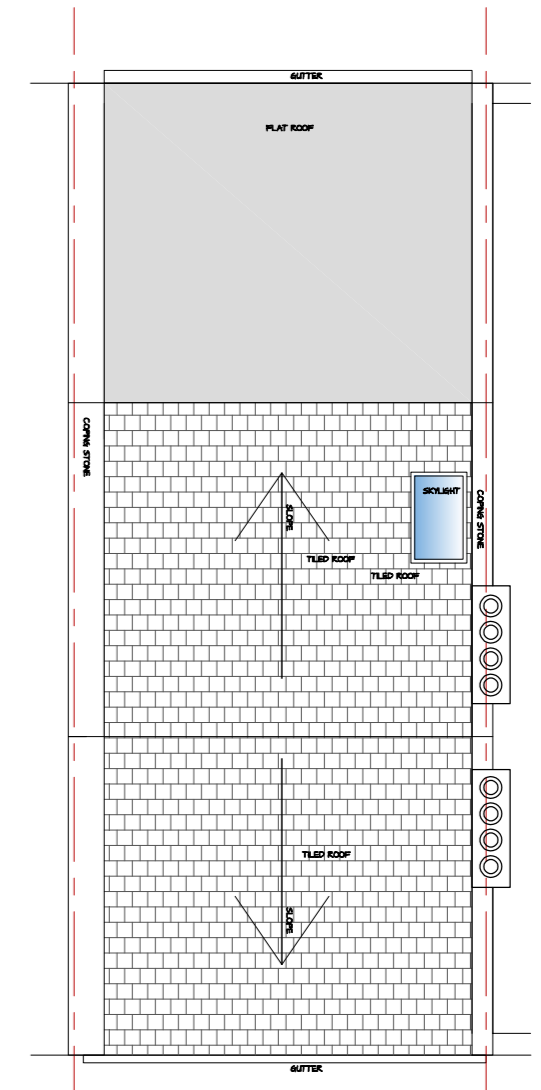

CLIENT Mr. A Reisman	LEAD DESIGNER ALC. LTD	DRAWING NO. EX-01	REVISION -	Copyright <ul style="list-style-type: none"> All dimensions in mm unless noted otherwise. All dimensions and levels to be checked on site. Their accuracy cannot be guaranteed and therefore cannot be used for fabrication, manufacture or construction. Contractor to verify and to be responsible for all requirements and restrictions due to local rules. Contractor to report if there is any discrepancy in the drawings in time to specify alternatives. This drawing is to be read together with all other relevant drawings. Do not scale from this drawing. 	ALC Architecture & Design Ltd Albaluna Crespo Architectural Technologist/ Interior designer Mobile: +44787386533 email: alba.luna.crespo@outlook.com	 Alba Luna Crespo
PROJECT ADDRESS Flat D, 10 Iverson Road - NW6 2HE	DRAWING TITLE EXISTING PLANS	SCALE 1:100	SIZE A3			
DRAWING STATUS PLANNING APPLICATION	FILE NAME 21032L_Iverson Road.dwg	PROJECT IOR	ISSUED 4/8/2021			

RevNo	Revision note	Date	Checked
-------	---------------	------	---------

SI 1:100
0
10
20
30
40
50 mm

FRONT ELEVATION



REAR ELEVATION



CLIENT Mr. A Reisman
PROJECT ADDRESS Flat D, 10 Iverson Road - NW6 2HE
DRAWING STATUS PLANNING APPLICATION


LEAD DESIGNER ALC. LTD
DRAWING TITLE EXISTING FRONT AND REAR ELEVATION
FILE NAME 21032L_Iverson Road.dwg

DRAWING NO. EX-02	REVISION -
SCALE 1:100	SIZE A3
PROJECT IOR	ISSUED 4/8/2021


© Copyright


- All dimensions in mm unless noted otherwise.
- All dimensions and levels to be checked on site. Their accuracy cannot be guaranteed and therefore cannot be used for fabrication, manufacture or construction.
- Contractor to verify and to be responsible for all requirements and restrictions due to local rules.
- Contractor to report if there is any discrepancy in the drawings in time to specify alternatives.
- This drawing is to be read together with all other relevant drawings.
- Do not scale from this drawing.

ALC Architecture & Design Ltd
 Albaluna Crespo
 Architectural Technologist/ Interior designer
 Mobile: +44787386533
 email: alba.luna.crespo@outlook.com

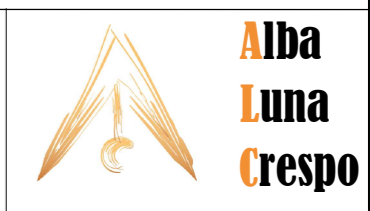

RevNo	Revision note	Date	Checked

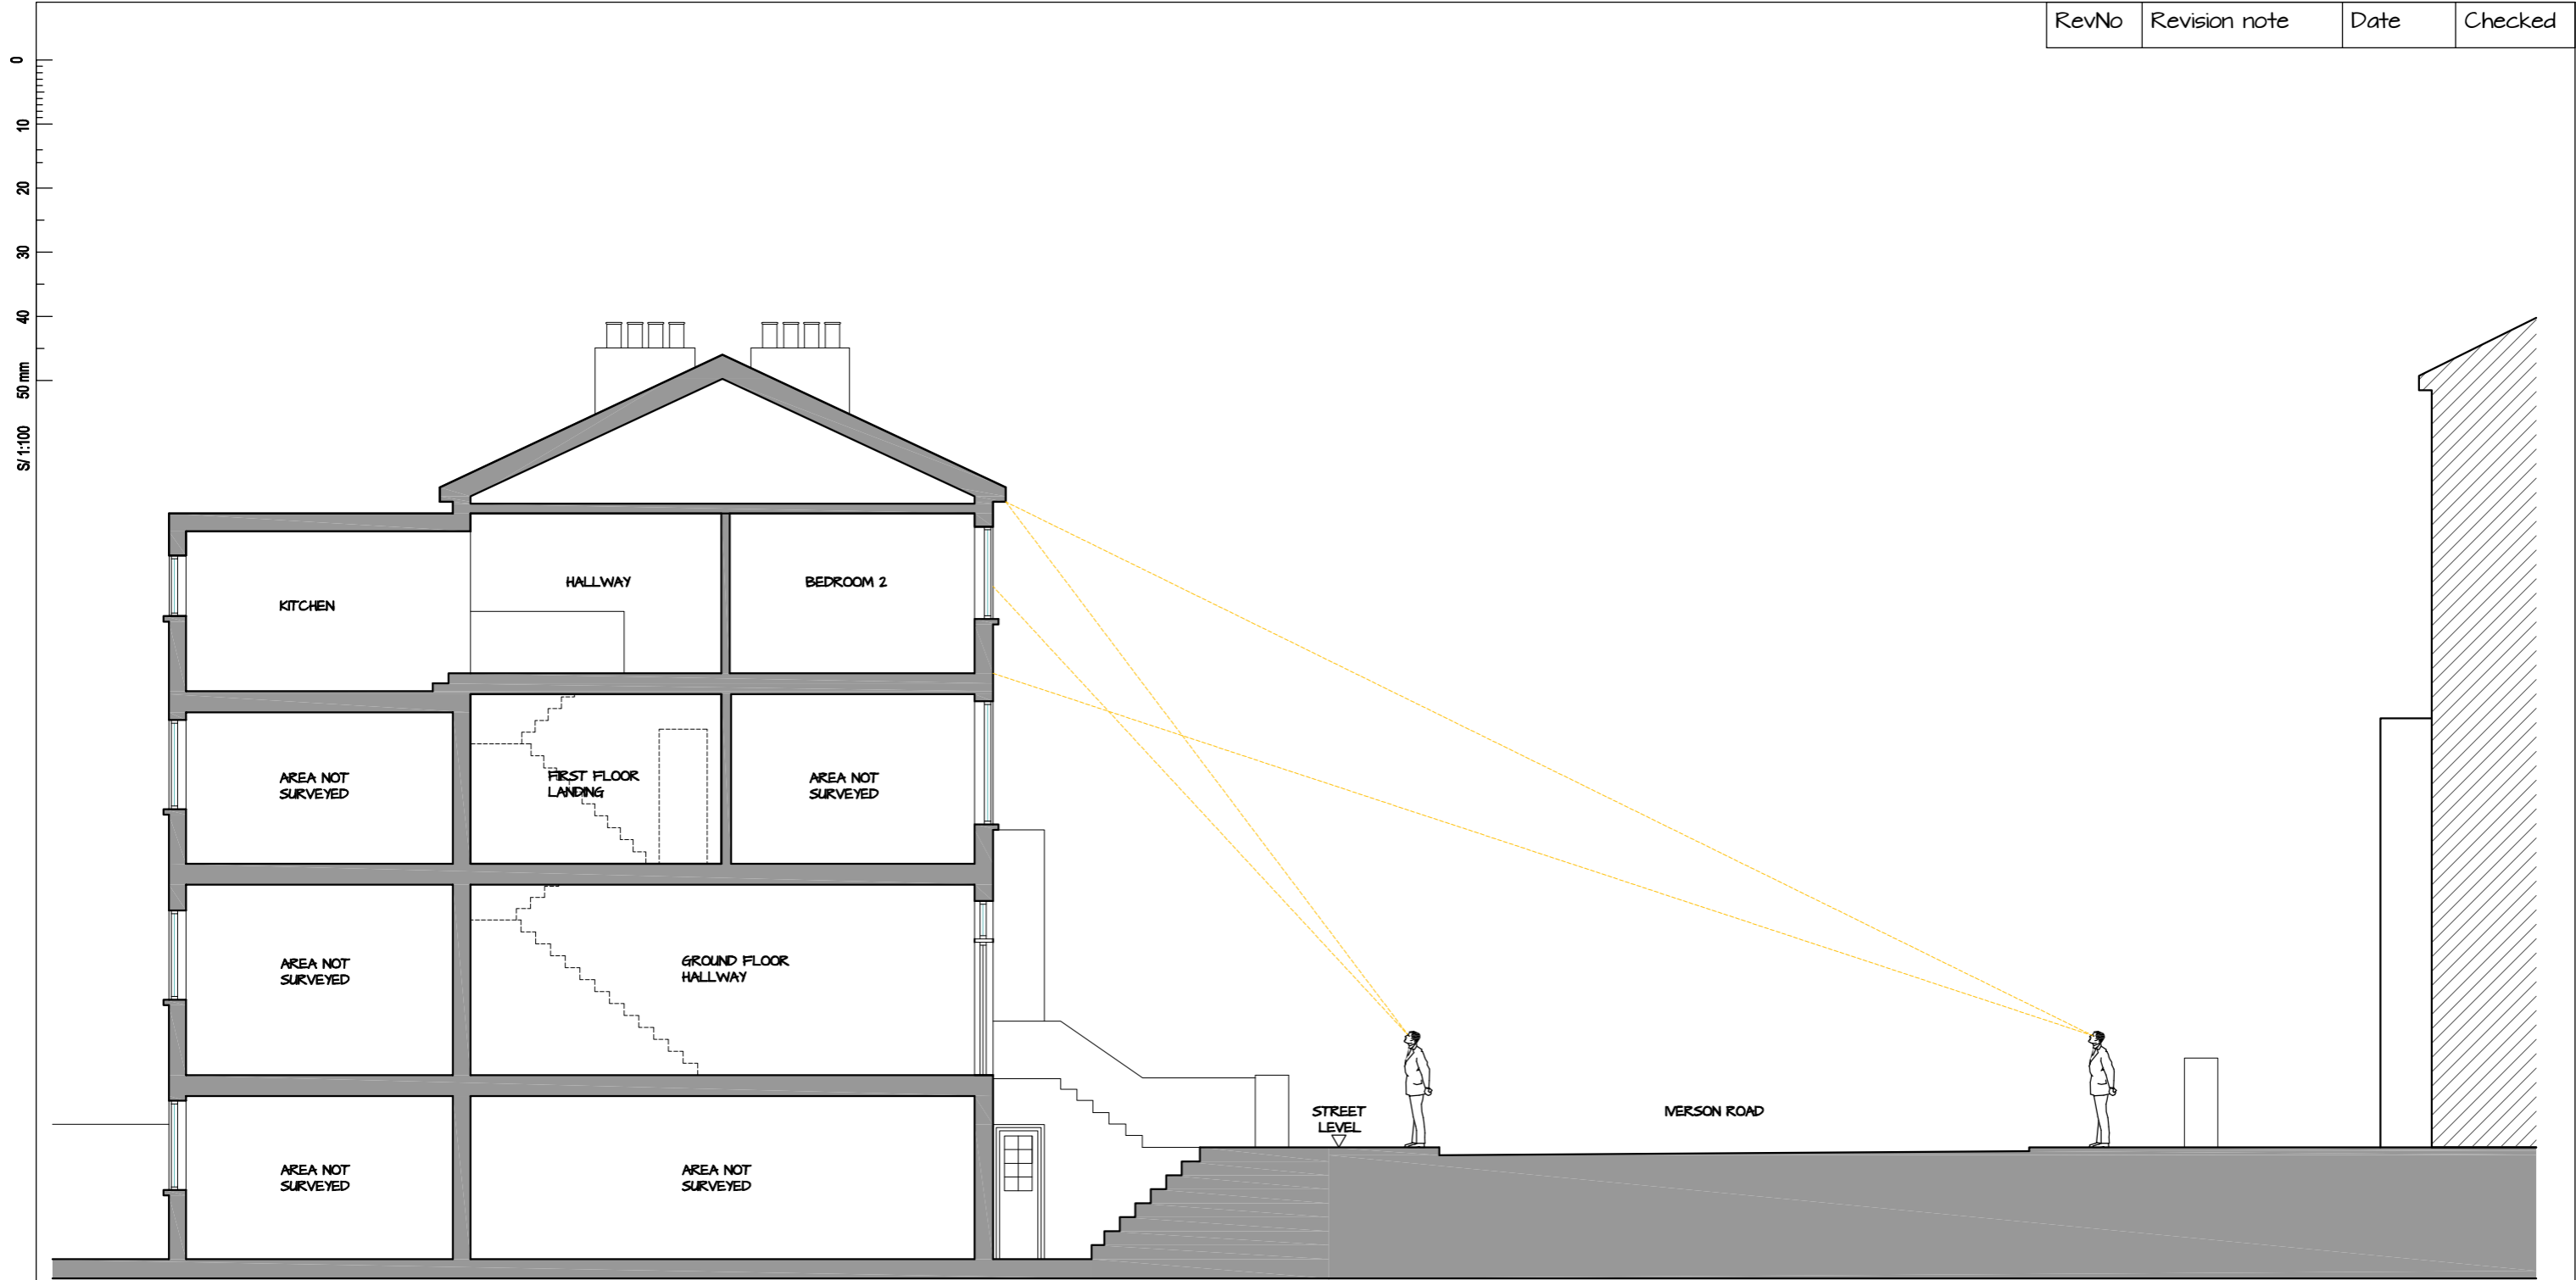

CLIENT Mr. A Reisman	LEAD DESIGNER ALC. LTD	DRAWING NO. EX-03	REVISION -	© Copyright <ul style="list-style-type: none"> All dimensions in mm unless noted otherwise. All dimensions and levels to be checked on site. Their accuracy cannot be guaranteed and therefore cannot be used for fabrication, manufacture or construction. Contractor to verify and to be responsible for all requirements and restrictions due to local rules. Contractor to report if there is any discrepancy in the drawings in time to specify alternatives. This drawing is to be read together with all other relevant drawings. Do not scale from this drawing. 	ALC Architecture & Design Ltd Albaluna Crespo Architectural Technologist/ Interior designer Mobile: +44787386533 email: alba.luna.crespo@outlook.com	 Alba Luna Crespo
PROJECT ADDRESS Flat D, 10 Iverson Road - NW6 2HE	DRAWING TITLE EXISTING SECTION AA	SCALE 1:100	SIZE A3			
DRAWING STATUS PLANNING APPLICATION	FILE NAME 21032L_Iverson Road.dwg	PROJECT IOR	ISSUED 4/8/2021			

RevNo	Revision note	Date	Checked
-------	---------------	------	---------

SI 1:100
0
10
20
30
40
50 mm



GROUND FLOOR

FIRST FLOOR

SECOND FLOOR

UNDER ROOF FLOOR

ROOF PLAN

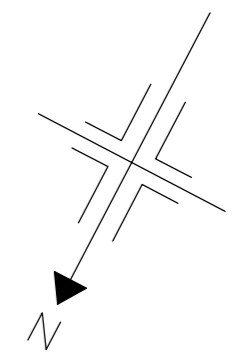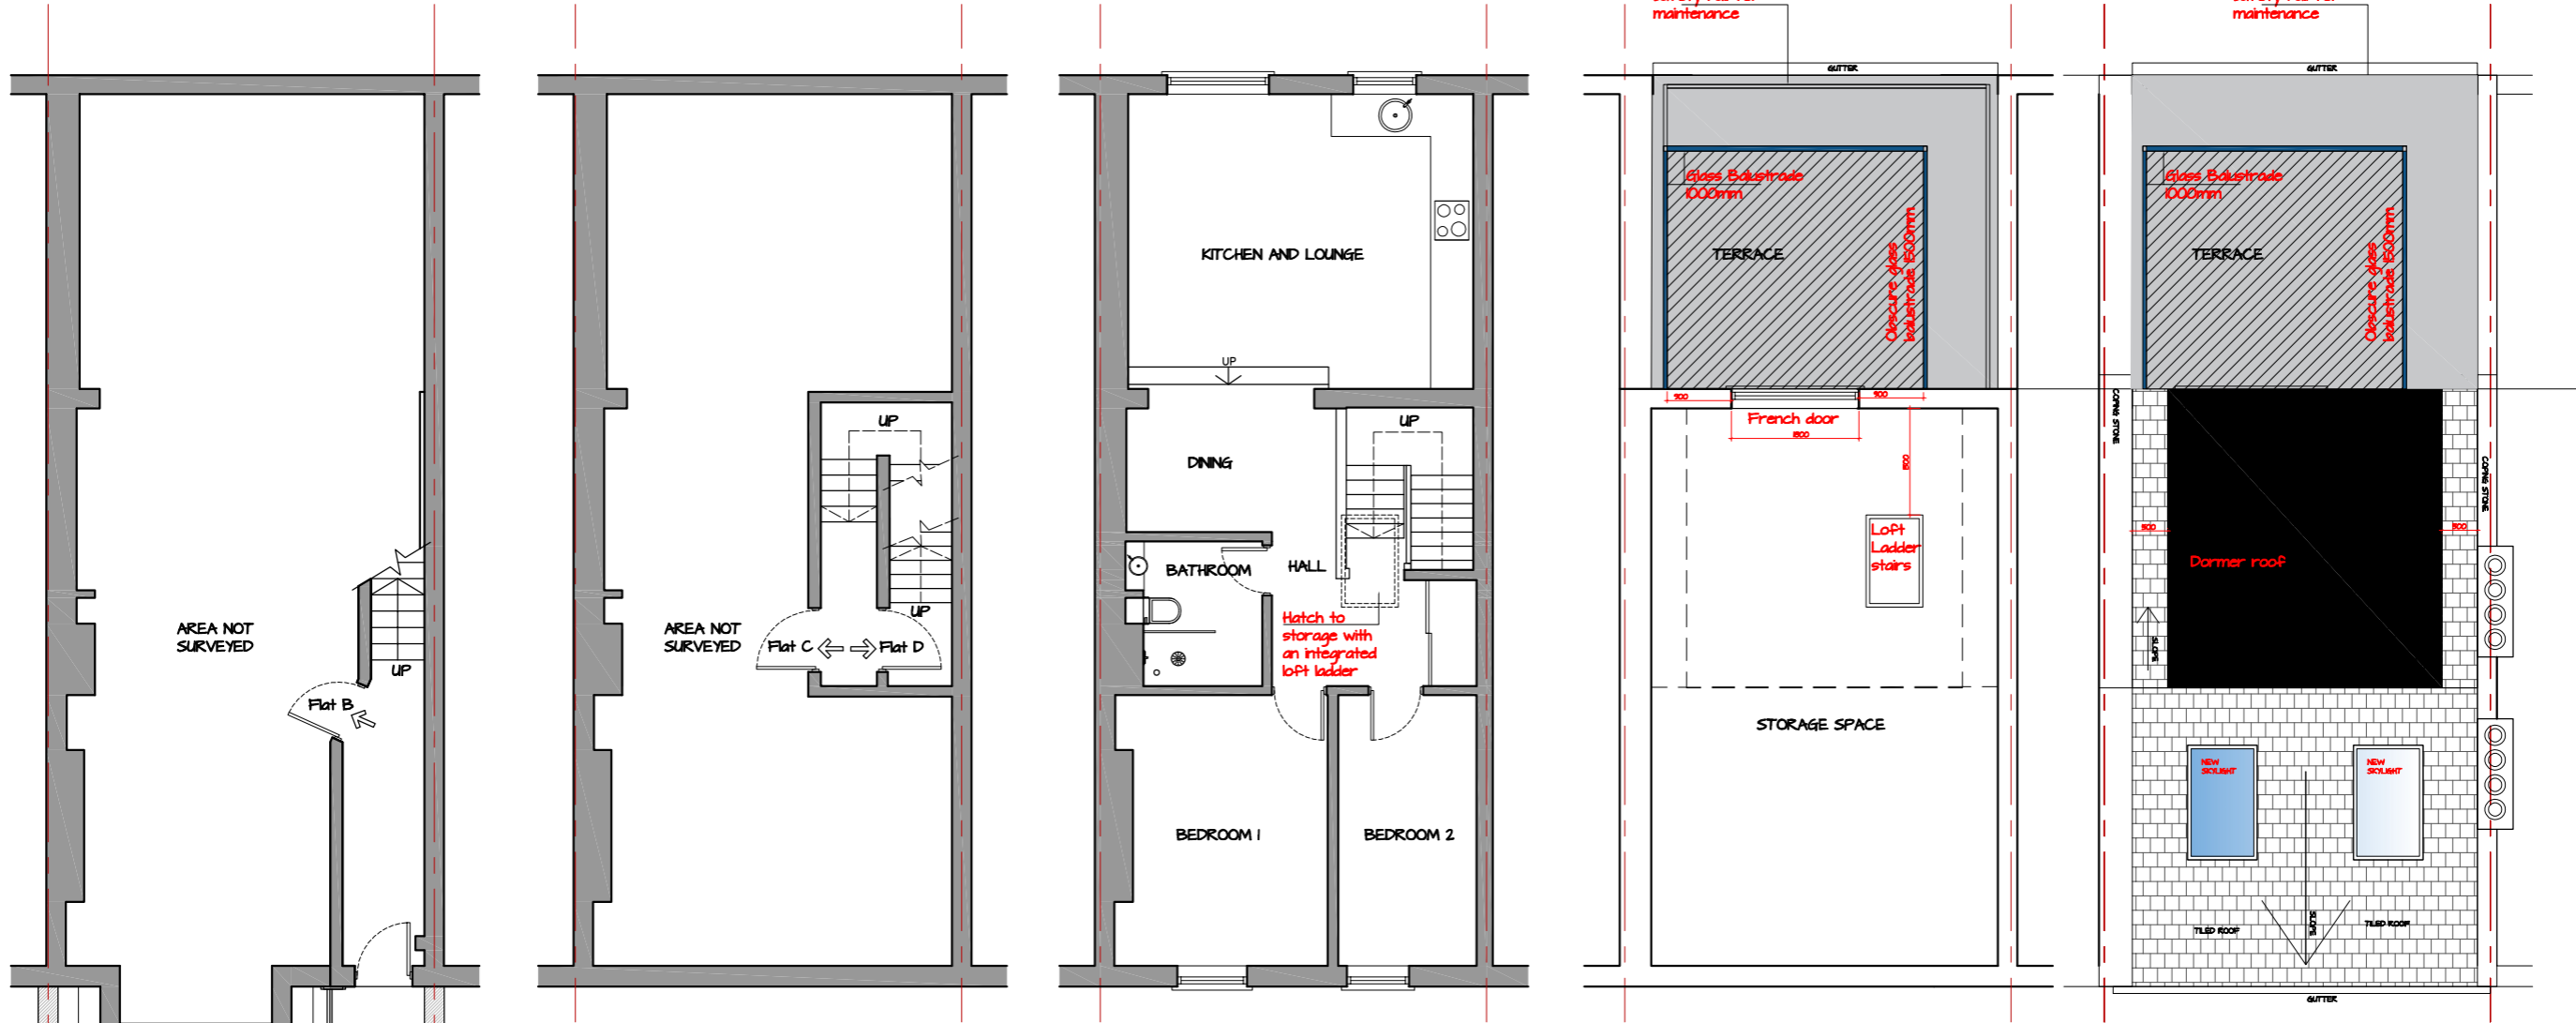

CLIENT Mr. A Reisman
PROJECT ADDRESS Flat D, 10 Iverson Road - NW6 2HE
DRAWING STATUS PLANNING APPLICATION


LEAD DESIGNER ALC. LTD
DRAWING TITLE PROPOSED PLANS
FILE NAME 21032L_Iverson Road.dwg

DRAWING NO. GA-01	REVISION -
SCALE 1:100	SIZE A3
PROJECT IOR	ISSUED 4/8/2021

© Copyright

- All dimensions in mm unless noted otherwise.
- All dimensions and levels to be checked on site. Their accuracy cannot be guaranteed and therefore cannot be used for fabrication, manufacture or construction.
- Contractor to verify and to be responsible for all requirements and restrictions due to local rules.
- Contractor to report if there is any discrepancy in the drawings in time to specify alternatives.
- This drawing is to be read together with all other relevant drawings.
- Do not scale from this drawing.

ALC Architecture & Design Ltd
 Albaluna Crespo
 Architectural Technologist/ Interior designer
 Mobile: +44787386533
 email: alba.luna.crespo@outlook.com

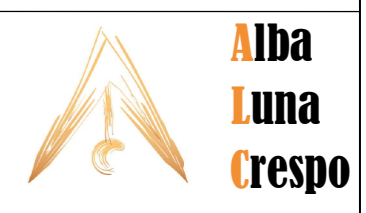


RevNo	Revision note	Date	Checked

SI 1:100
0
10
20
30
40
50 mm

FRONT ELEVATION



REAR ELEVATION

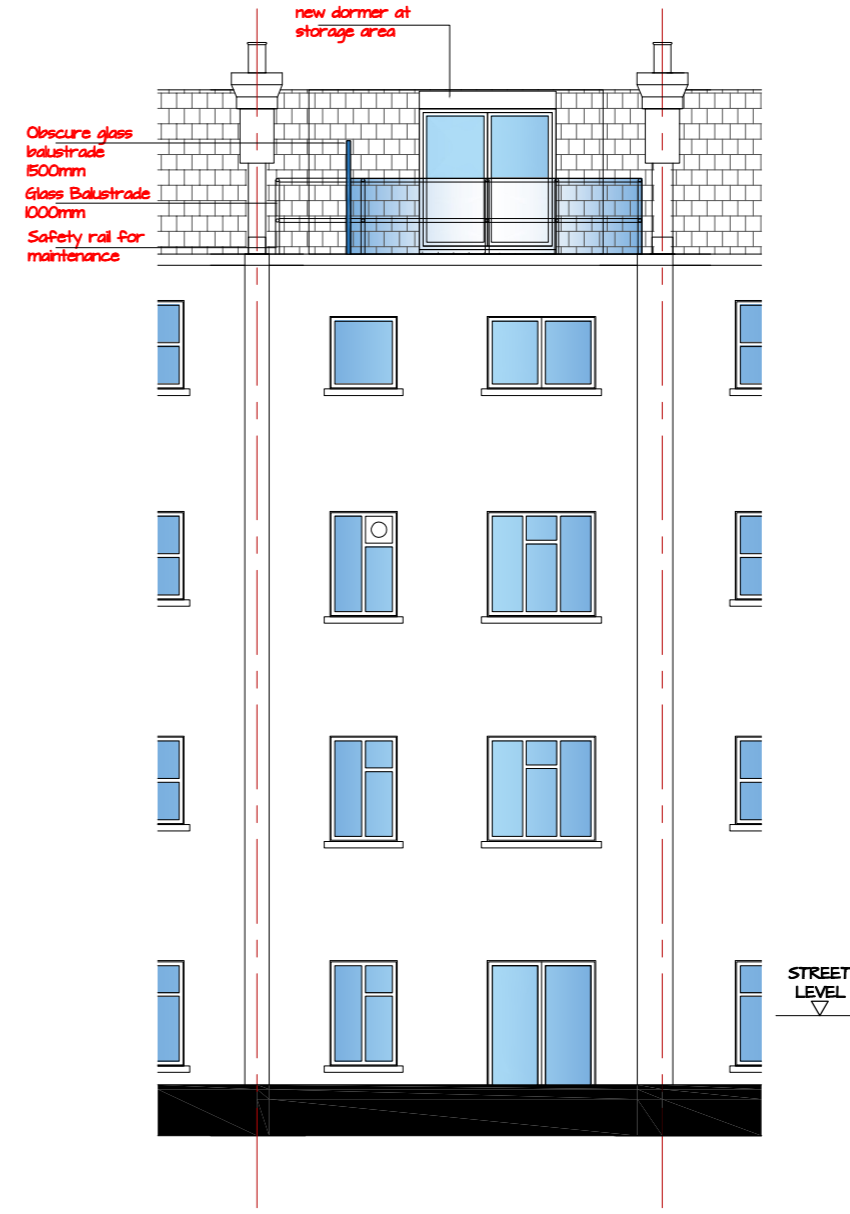

CLIENT Mr. A Reisman
PROJECT ADDRESS Flat D, 10 Iverson Road - NW6 2HE
DRAWING STATUS PLANNING APPLICATION

LEAD DESIGNER ALC. LTD
DRAWING TITLE PROPOSED FRONT AND REAR ELEVATION
FILE NAME 21032L_Iverson Road.dwg

DRAWING NO. GA -02	REVISION -
SCALE 1:100	SIZE A3
PROJECT IOR	ISSUED 4/8/2021


© Copyright
<ul style="list-style-type: none"> All dimensions in mm unless noted otherwise. All dimensions and levels to be checked on site. Their accuracy cannot be guaranteed and therefore cannot be used for fabrication, manufacture or construction. Contractor to verify and to be responsible for all requirements and restrictions due to local rules. Contractor to report if there is any discrepancy in the drawings in time to specify alternatives. This drawing is to be read together with all other relevant drawings. Do not scale from this drawing.


<p>ALC Architecture & Design Ltd</p> <p>Albaluna Crespo Architectural Technologist/ Interior designer Mobile: +44787386533 email: alba.luna.crespo@outlook.com</p>



**Alba
Luna
Crespo**

RevNo	Revision note	Date	Checked

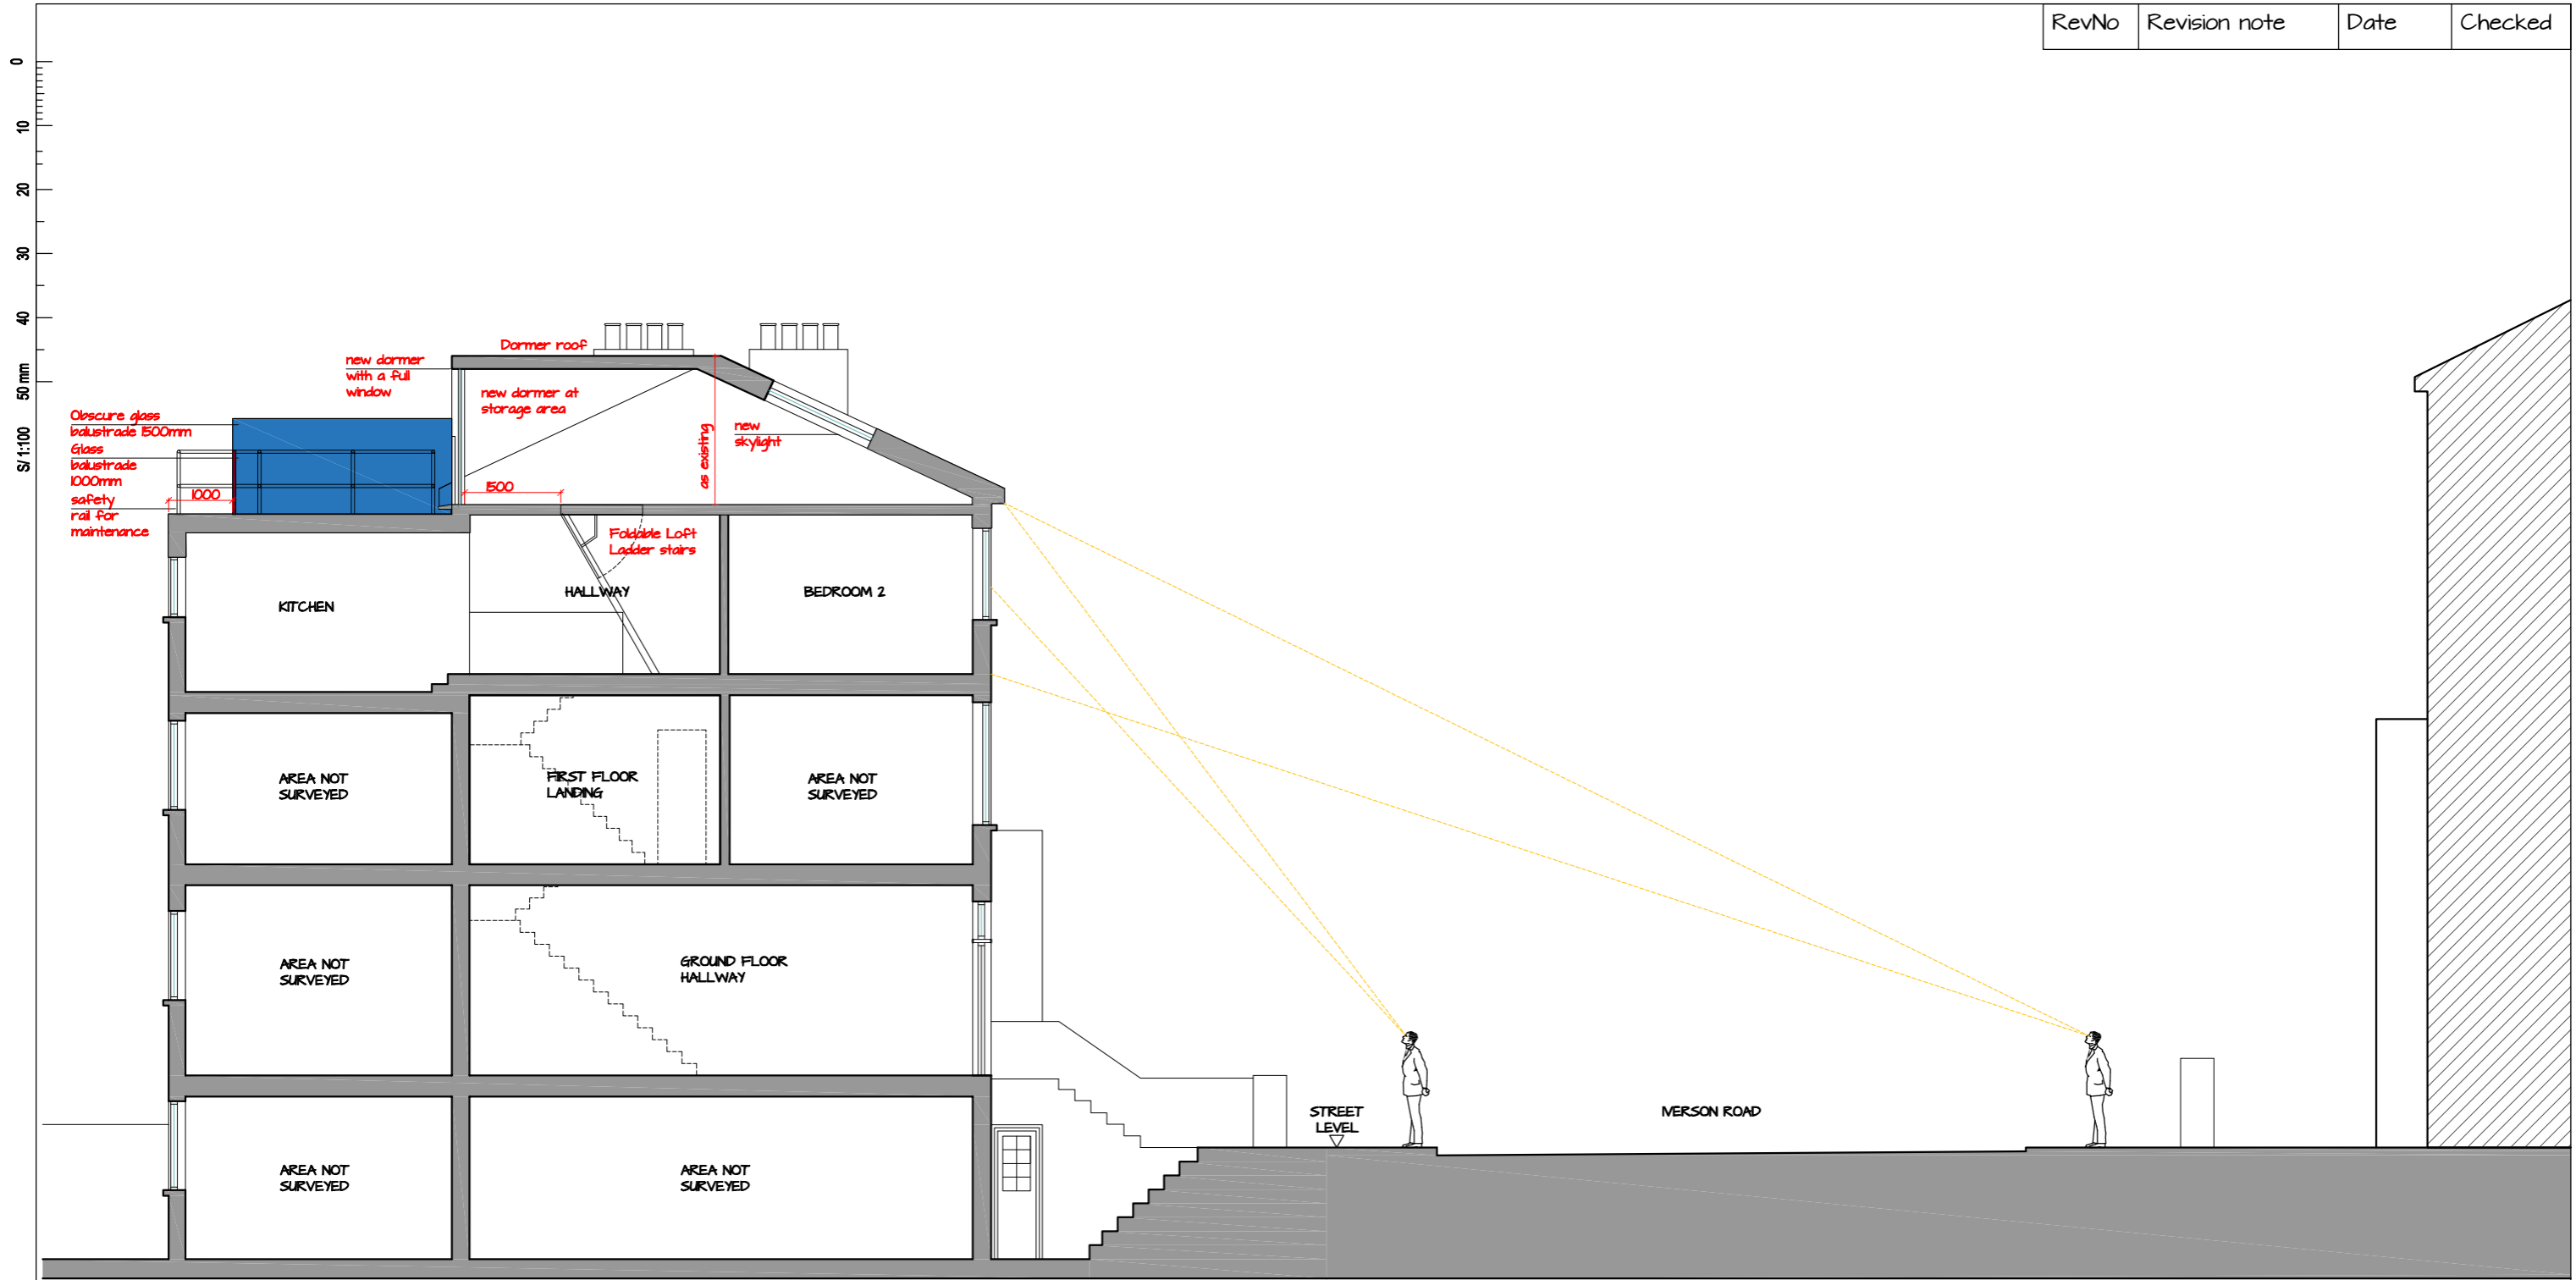

CLIENT Mr. A Reisman	LEAD DESIGNER ALC. LTD	DRAWING NO. GA-03	REVISION -	© Copyright • All dimensions in mm unless noted otherwise. • All dimensions and levels to be checked on site. Their accuracy cannot be guaranteed and therefore cannot be used for fabrication, manufacture or construction. • Contractor to verify and to be responsible for all requirements and restrictions due to local rules. • Contractor to report if there is any discrepancy in the drawings in time to specify alternatives. • This drawing is to be read together with all other relevant drawings. • Do not scale from this drawing.	ALC Architecture & Design Ltd Albaluna Crespo Architectural Technologist/ Interior designer Mobile: +44787386533 email: alba.luna.crespo@outlook.com	 Alba Luna Crespo
PROJECT ADDRESS Flat D, 10 Iverson Road - NW6 2HE	DRAWING TITLE PROPOSED SECTION AA	SCALE 1:100	SIZE A3			
DRAWING STATUS PLANNING APPLICATION	FILE NAME 21032L_Iverson Road.dwg	PROJECT IOR	ISSUED 4/8/2021			