
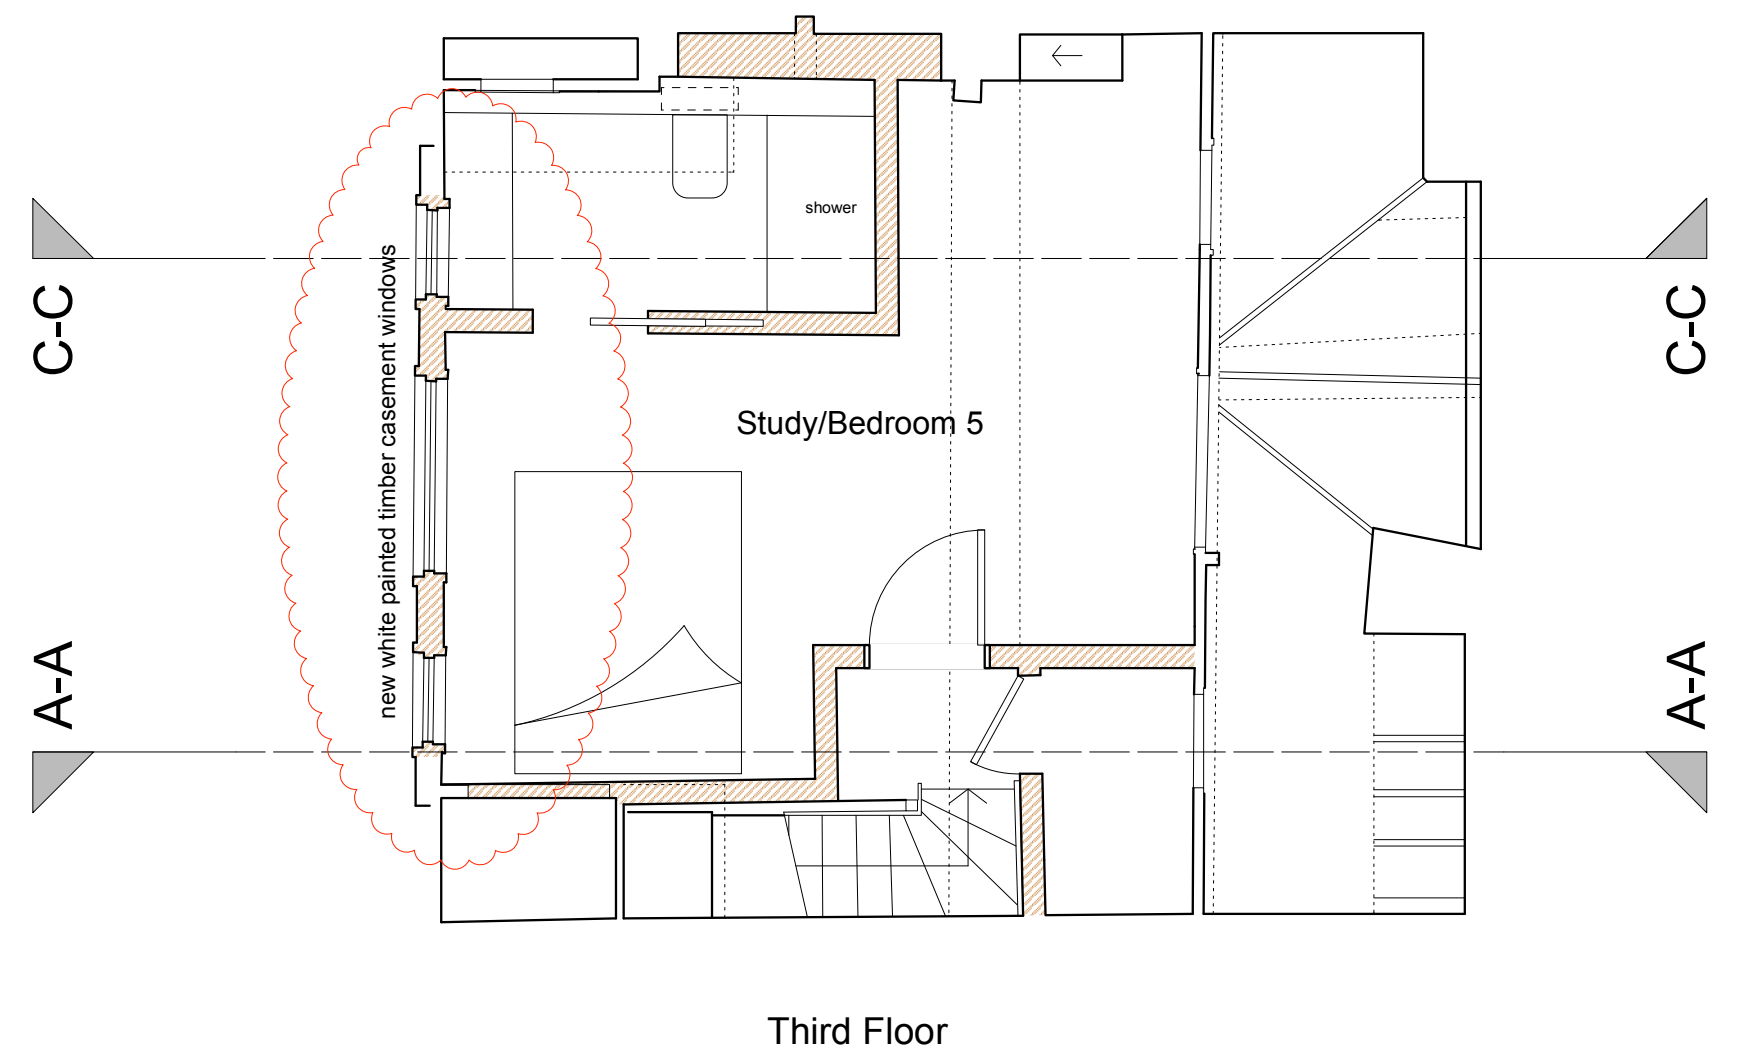
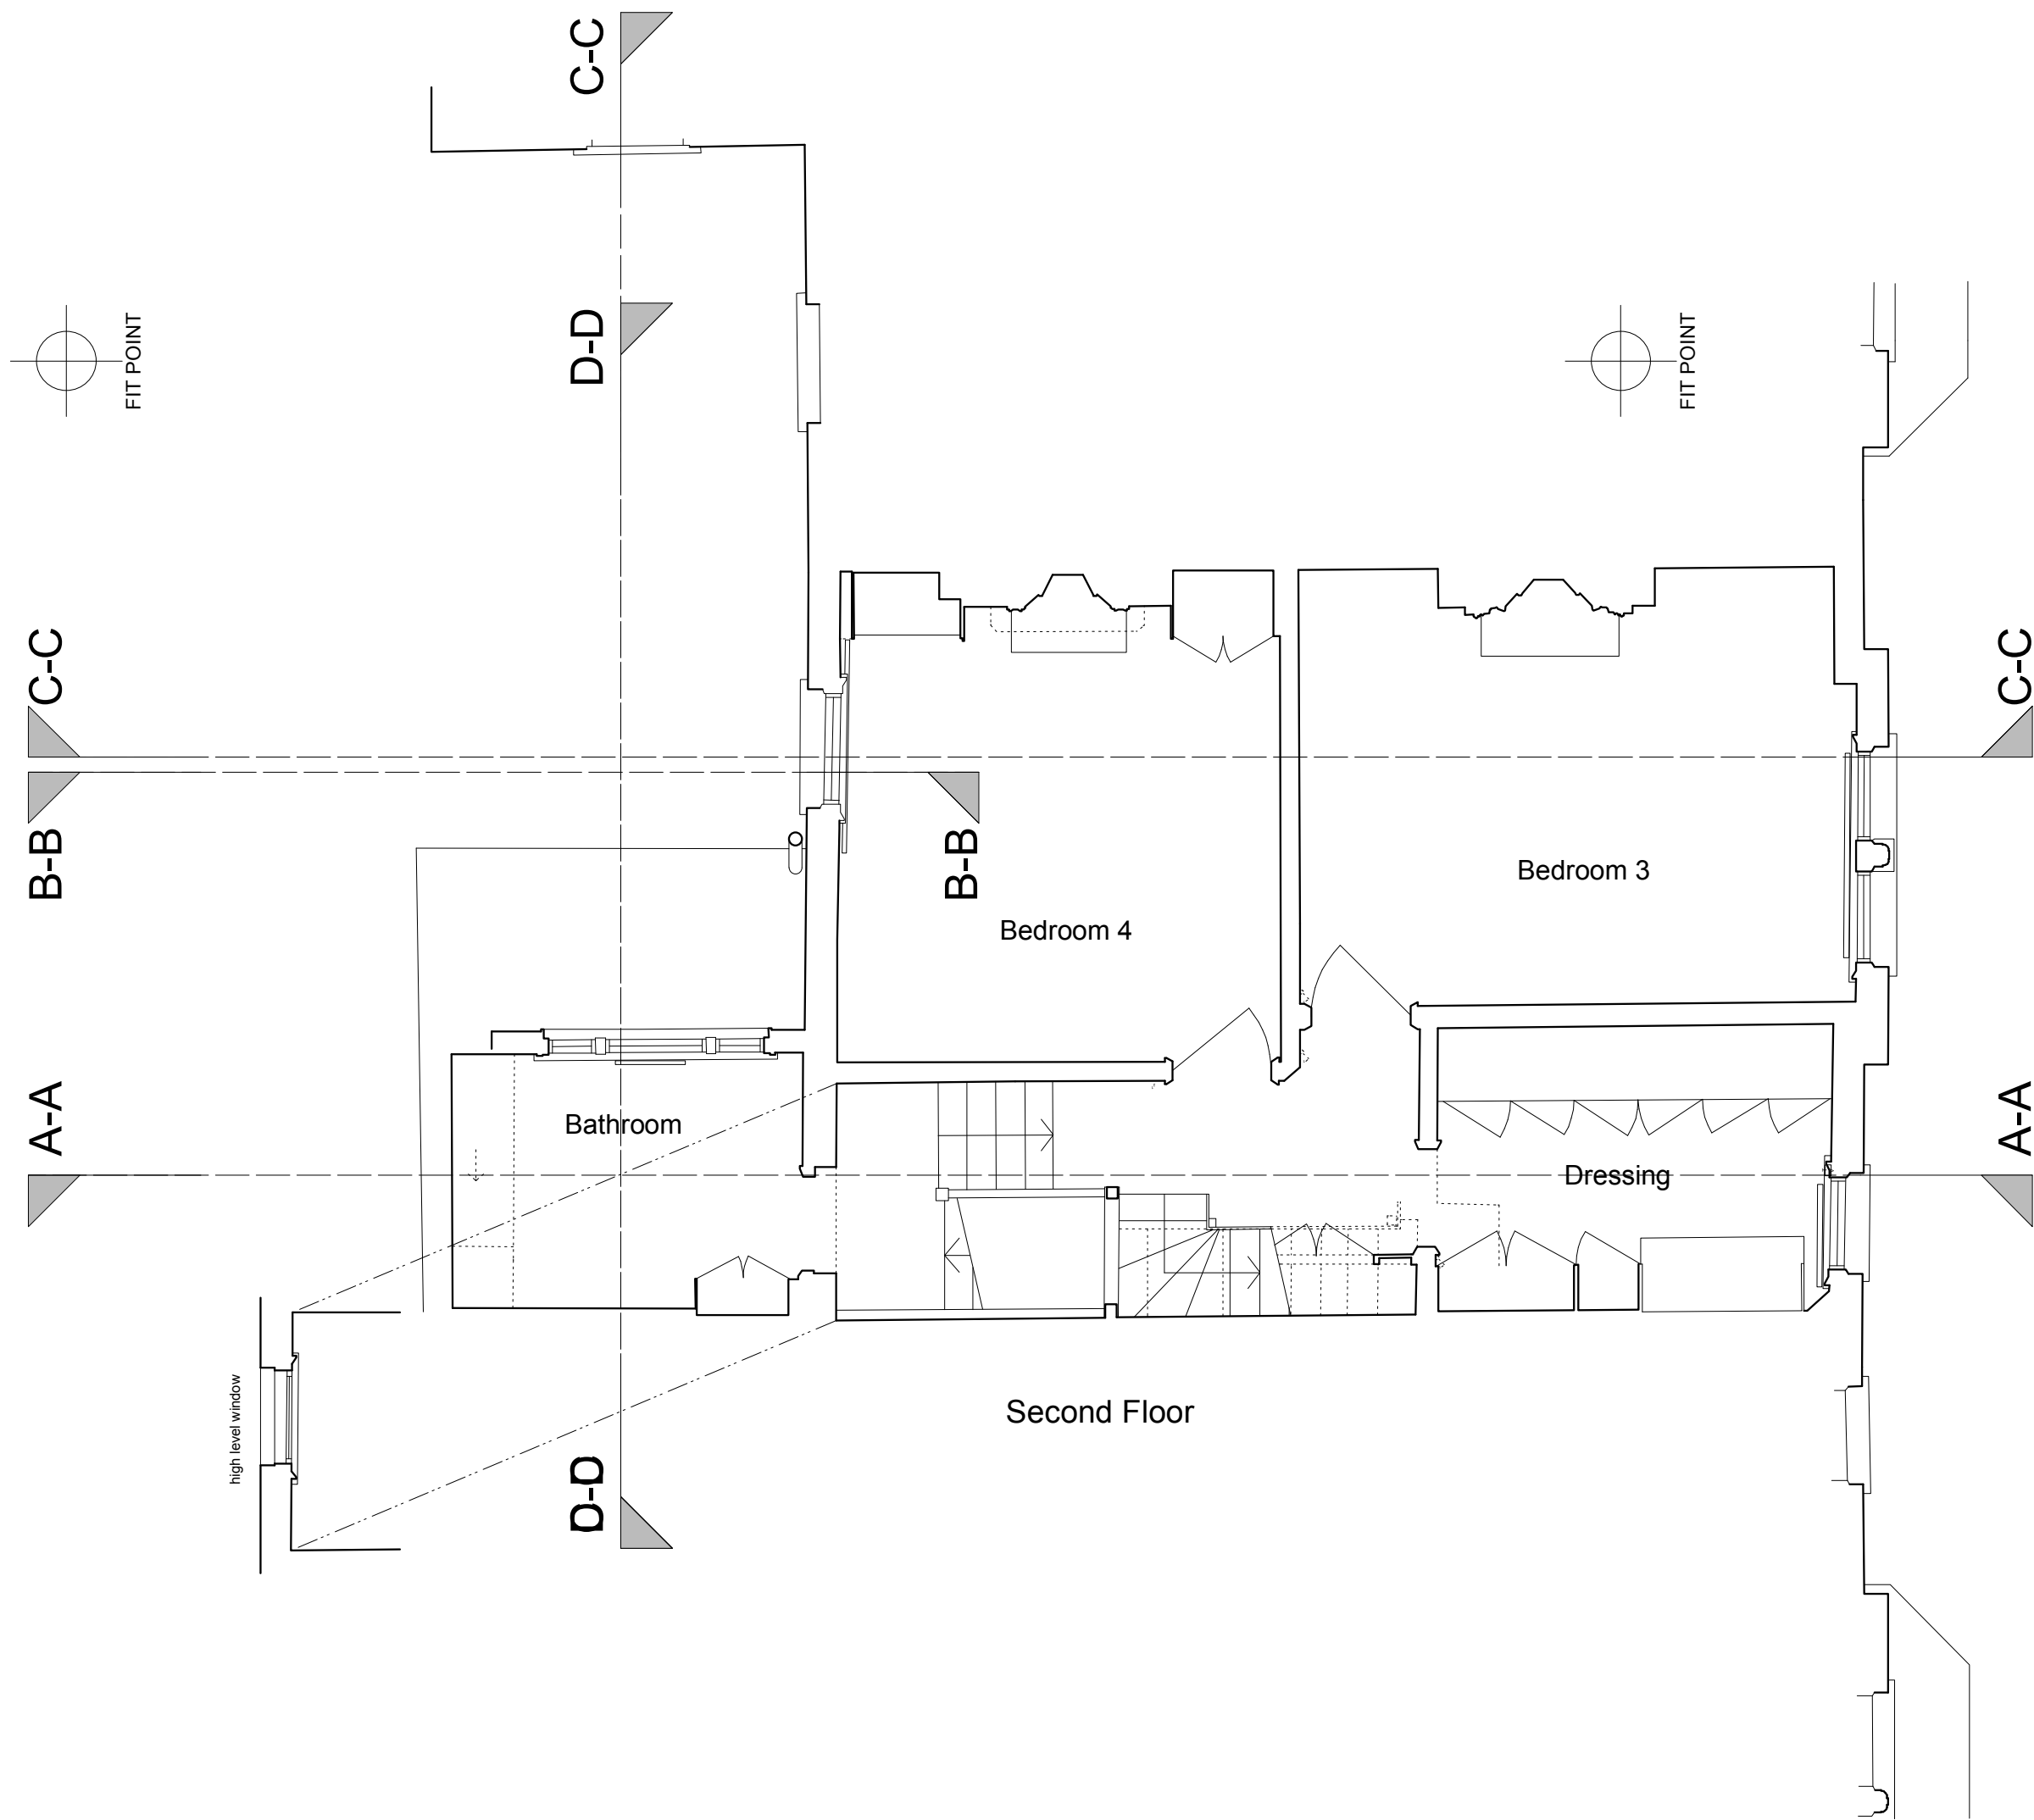


	Existing Walls to be removed
	Proposed/New Walls
	Existing Walls

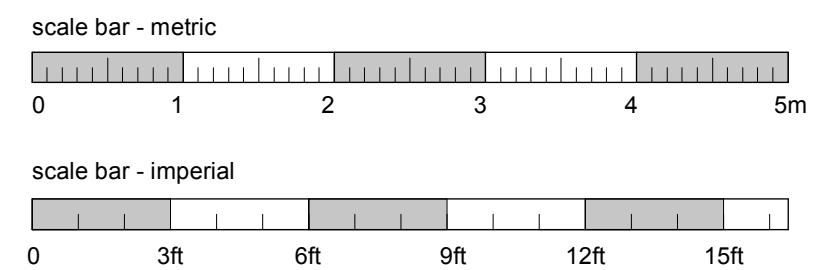

BROD WIGHT
Architects
8a Baynes Mews --- London --- NW3 5BH

9 Heath Hurst Road
London NW3 2RU

www.brodwight.co.uk office@brodwight.co.uk
Tel 020 7722 0810 This drawing is copyright

Drawing Title:

**Proposed Second and Third
Floor Plans**

Drawing Ref:
1104-AP03A

Date January 2021 Scale 1:50 @ A2 / 1:100 @ A4