




Front Elevation

datum 65.00

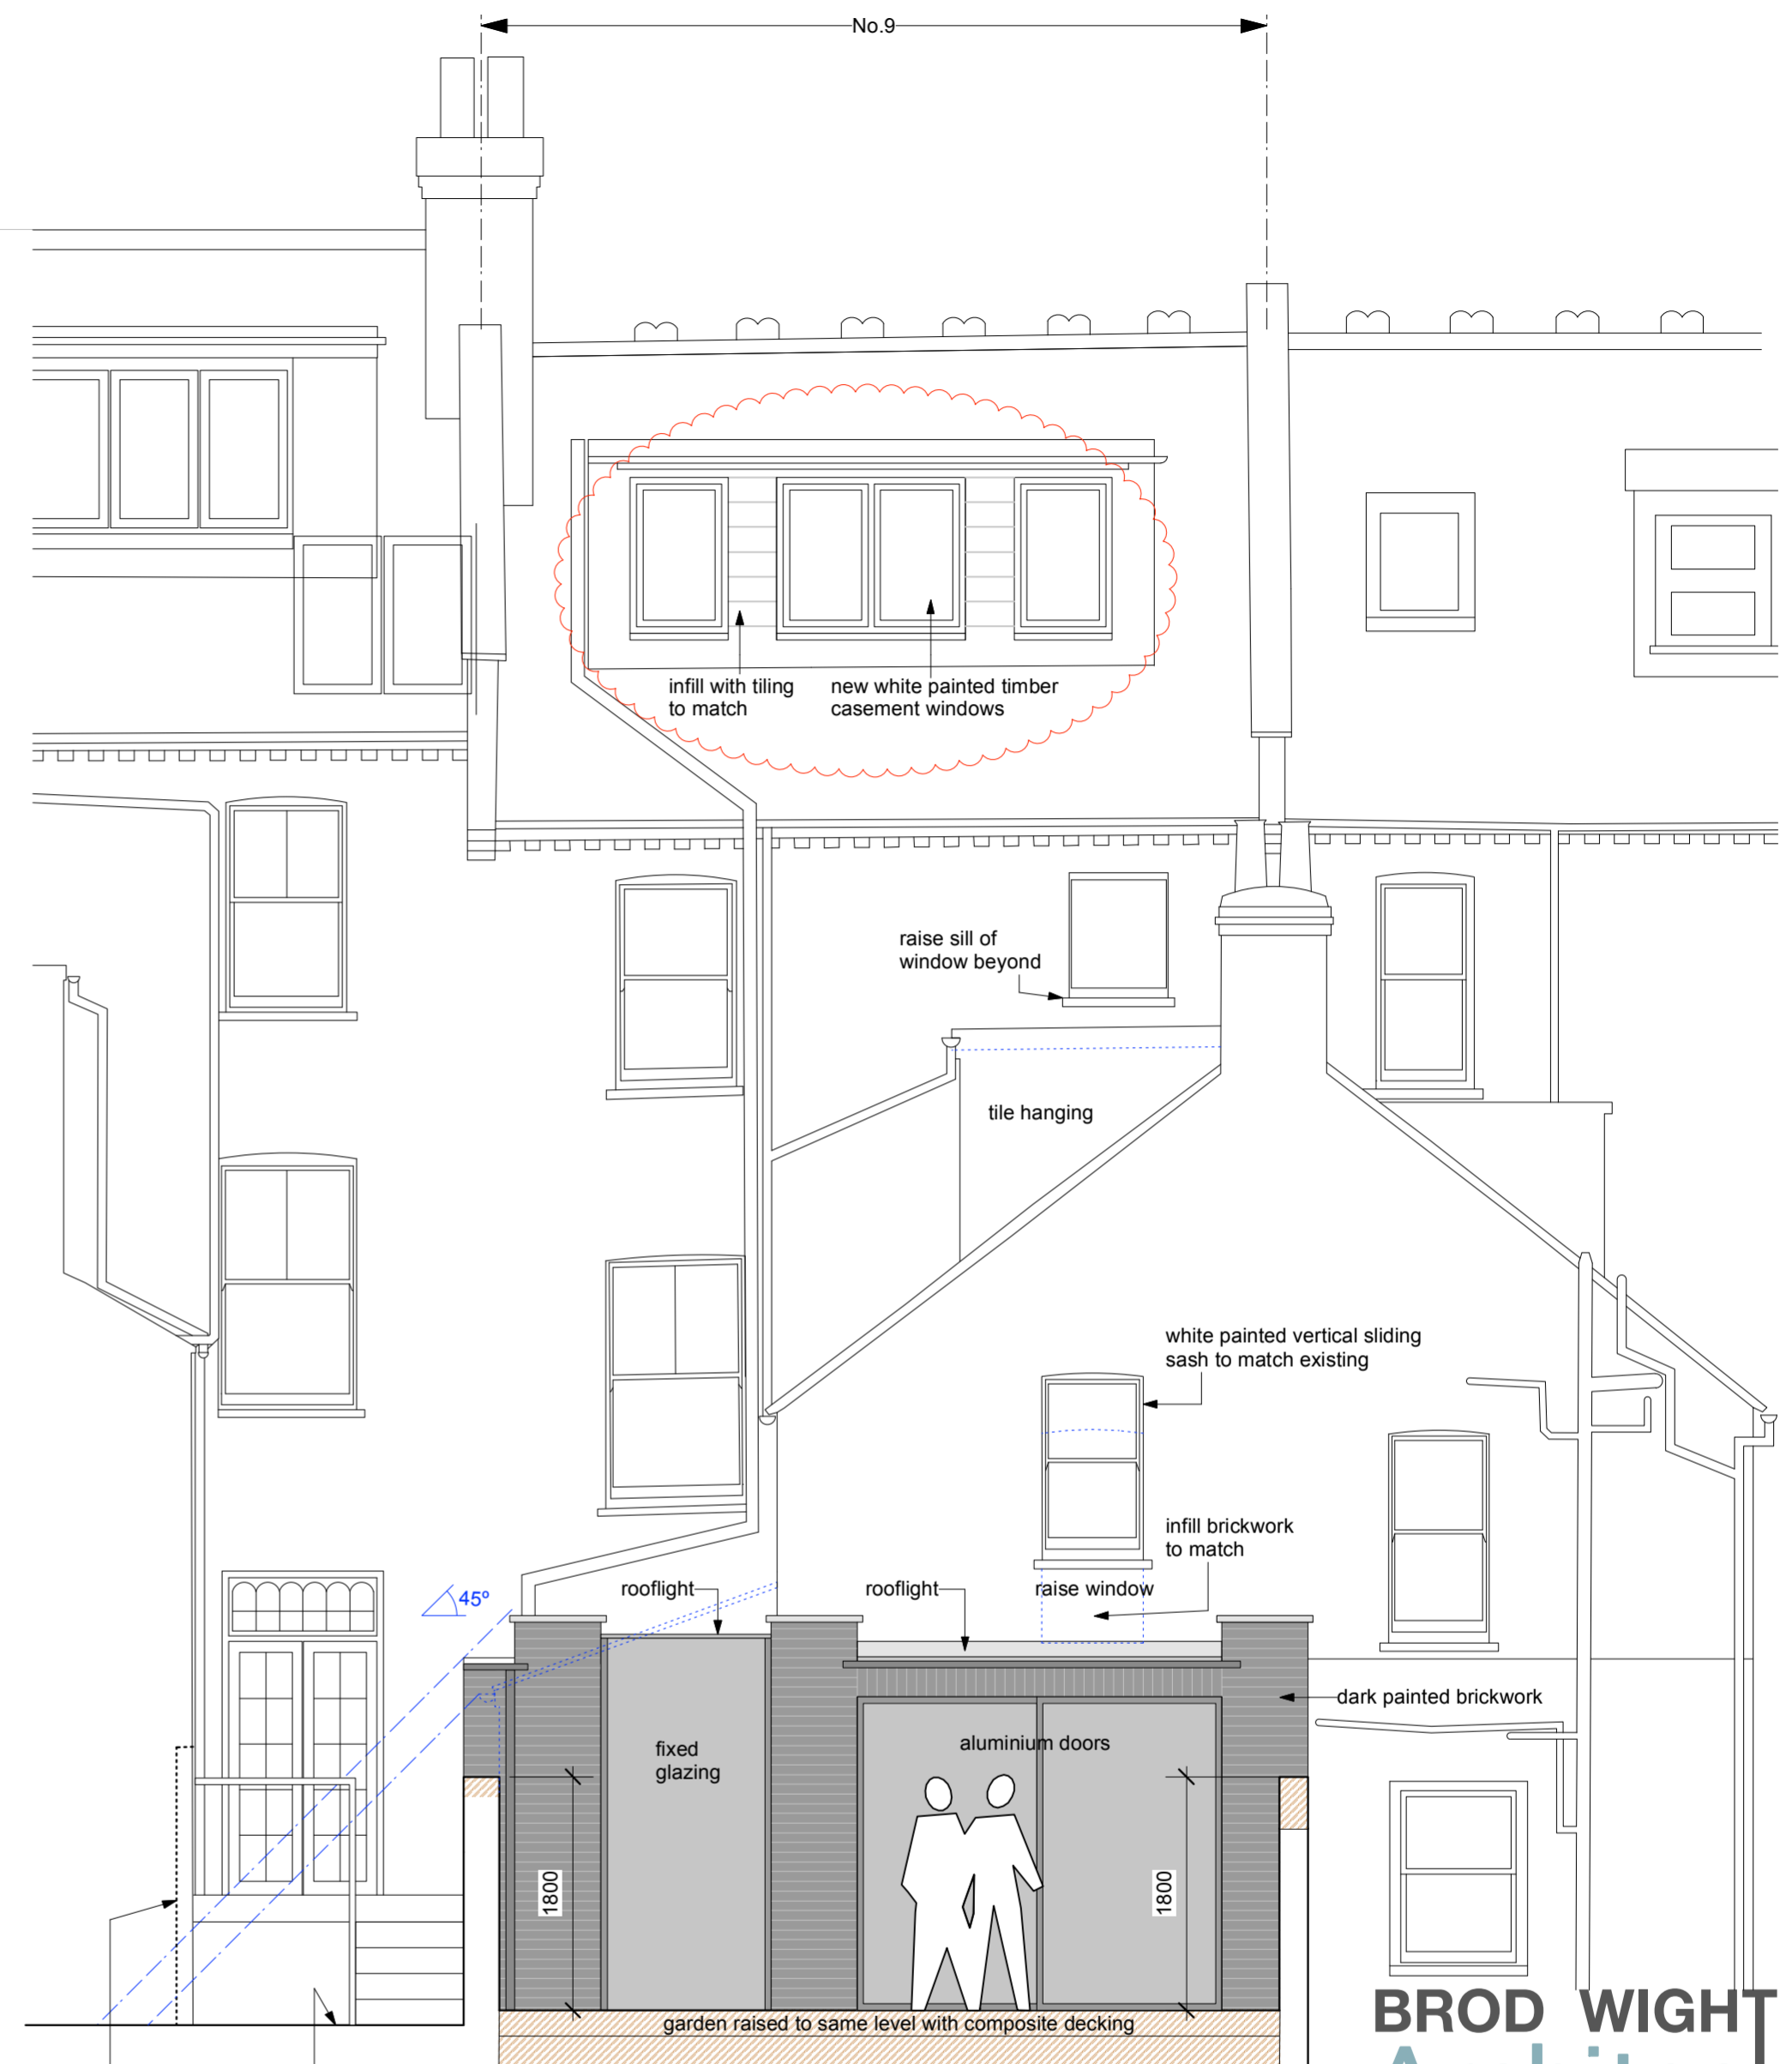

Rear Elevation

side doors to no.11 ground level to no.11

datum 65.00

----- Existing Walls to be removed
 Proposed/New Walls
 Existing Walls

scale bar - metric
 0 1 2 3 4 5m
 scale bar - imperial
 0 3ft 6ft 9ft 12ft 15ft

BROD WIGHT
Architects
 8a Baynes Mews --- London --- NW3 5BH

9 Heath Hurst Road
London NW3 2RU

www.brodwight.co.uk office@brodwight.co.uk
 Tel 020 7722 0810 This drawing is copyright
 Drawing Title:

Proposed Front + Rear Elevations

Drawing Ref:
1104-AP04A

Date: January 2021 Scale: 1:50 @ A2 / 1:100 @ A4