


FROM : Application: 1 Chesterford Gardens, London, NW3 7DD, (2020/1502/P)
 DRAWINGS SUBMITTED:

Set 2: Revised Proposed elevations and floor plans

Drawing Title: Revised proposal: Plans and elevations

Drawing No.AP01 (Rev. B)

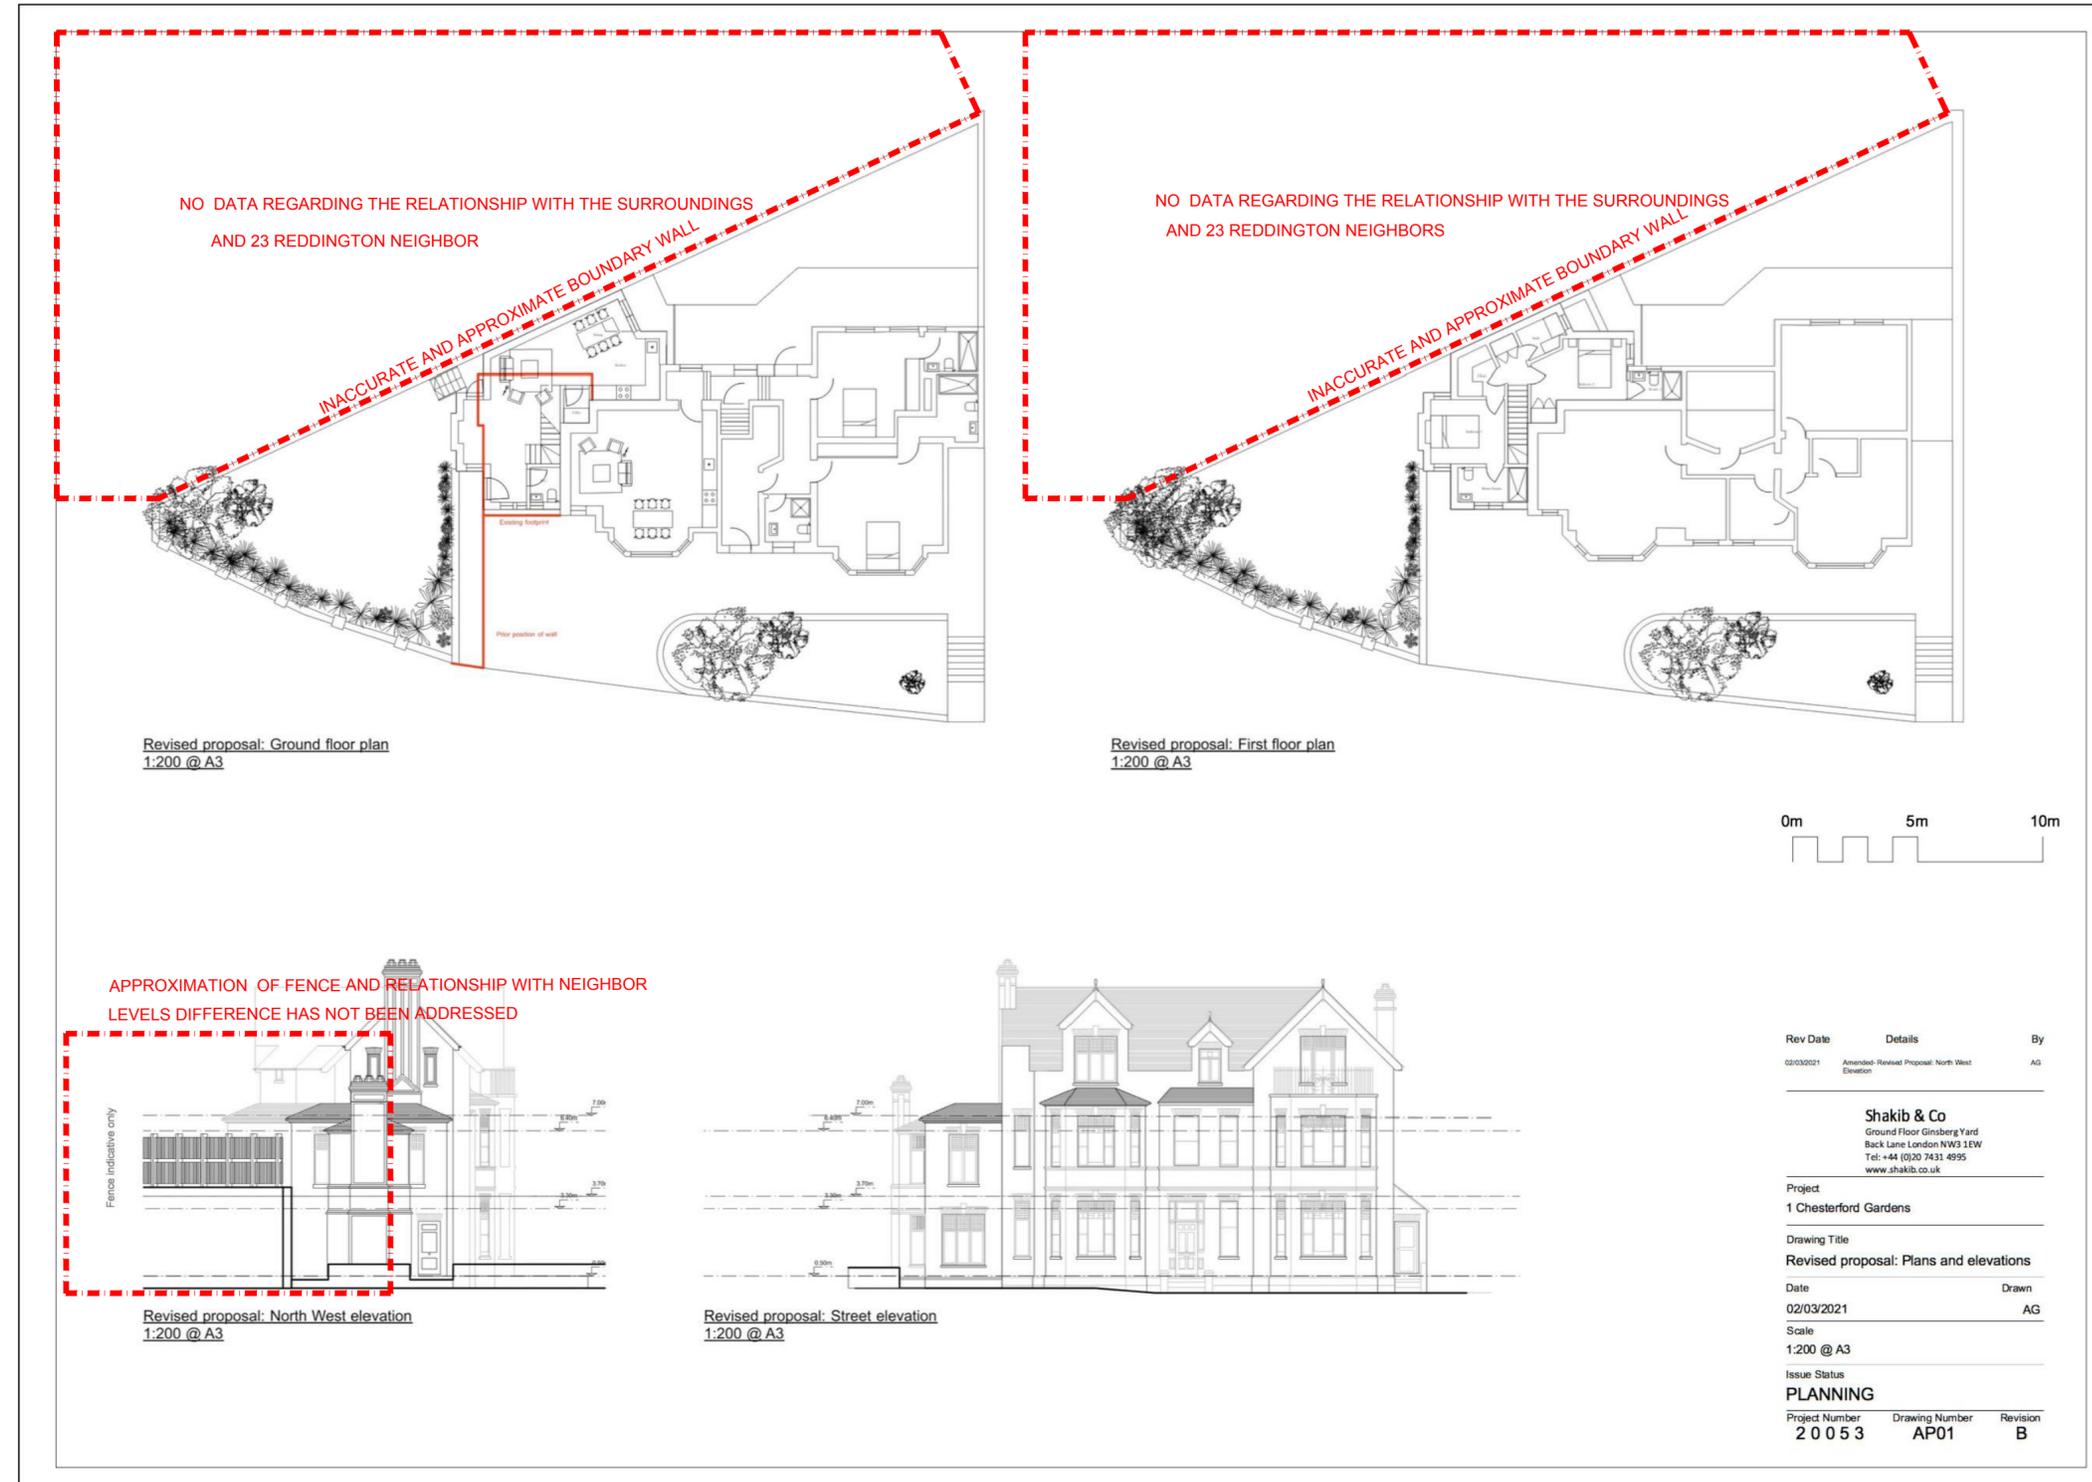

DOCUMENT NOTES:
 - This drawing is the property of Noa Ram Suseil Limited.
 - It must not be issued, copied or disclosed to any third party for any purpose without written consent by Noa Ram Suseil Limited.
 - This drawing and design is for use solely in connection with the project described below.
 - Do not scale this drawing, use written dimensions only.
 - All dimensions are to be checked on site by Contractor or Professional involved in the project before any work or construction proceeds.
 - Any errors or omissions are to be reported to the designer. If it doubt ask. The contractor is to provide full size setting out drawings based on information contained in this drawing for the designer's approval prior to commencing manufacture.
 - This drawing is to be read in conjunction with all relevant construction information relevant to this project, any discrepancies or variations are to be notified to the designer before affected work commences.

Project stage	Scale	Sheet
Report	1:1	A2
Drawing Nr	02	
Description	Note on Planning 2020/1502/P	
Edition - 1	Change num	
	0	
File name	Date	
Report 3.dwg	30 Mar 2021	

COMMENTS:

The level differences are still not addressed.

Project Address
23 Reddington Rd. NW3 7QX




noa@noaram.co.uk
020 78799063

FROM : Application: 1 Chesterford Gardens, London, NW3 7DD, (2020/1502/P) DRAWINGS SUBMITTED:

Set 1: Revised Existing elevations and floor plans

Drawing Title: Existing Ground Floor Plan

Drawing No.003

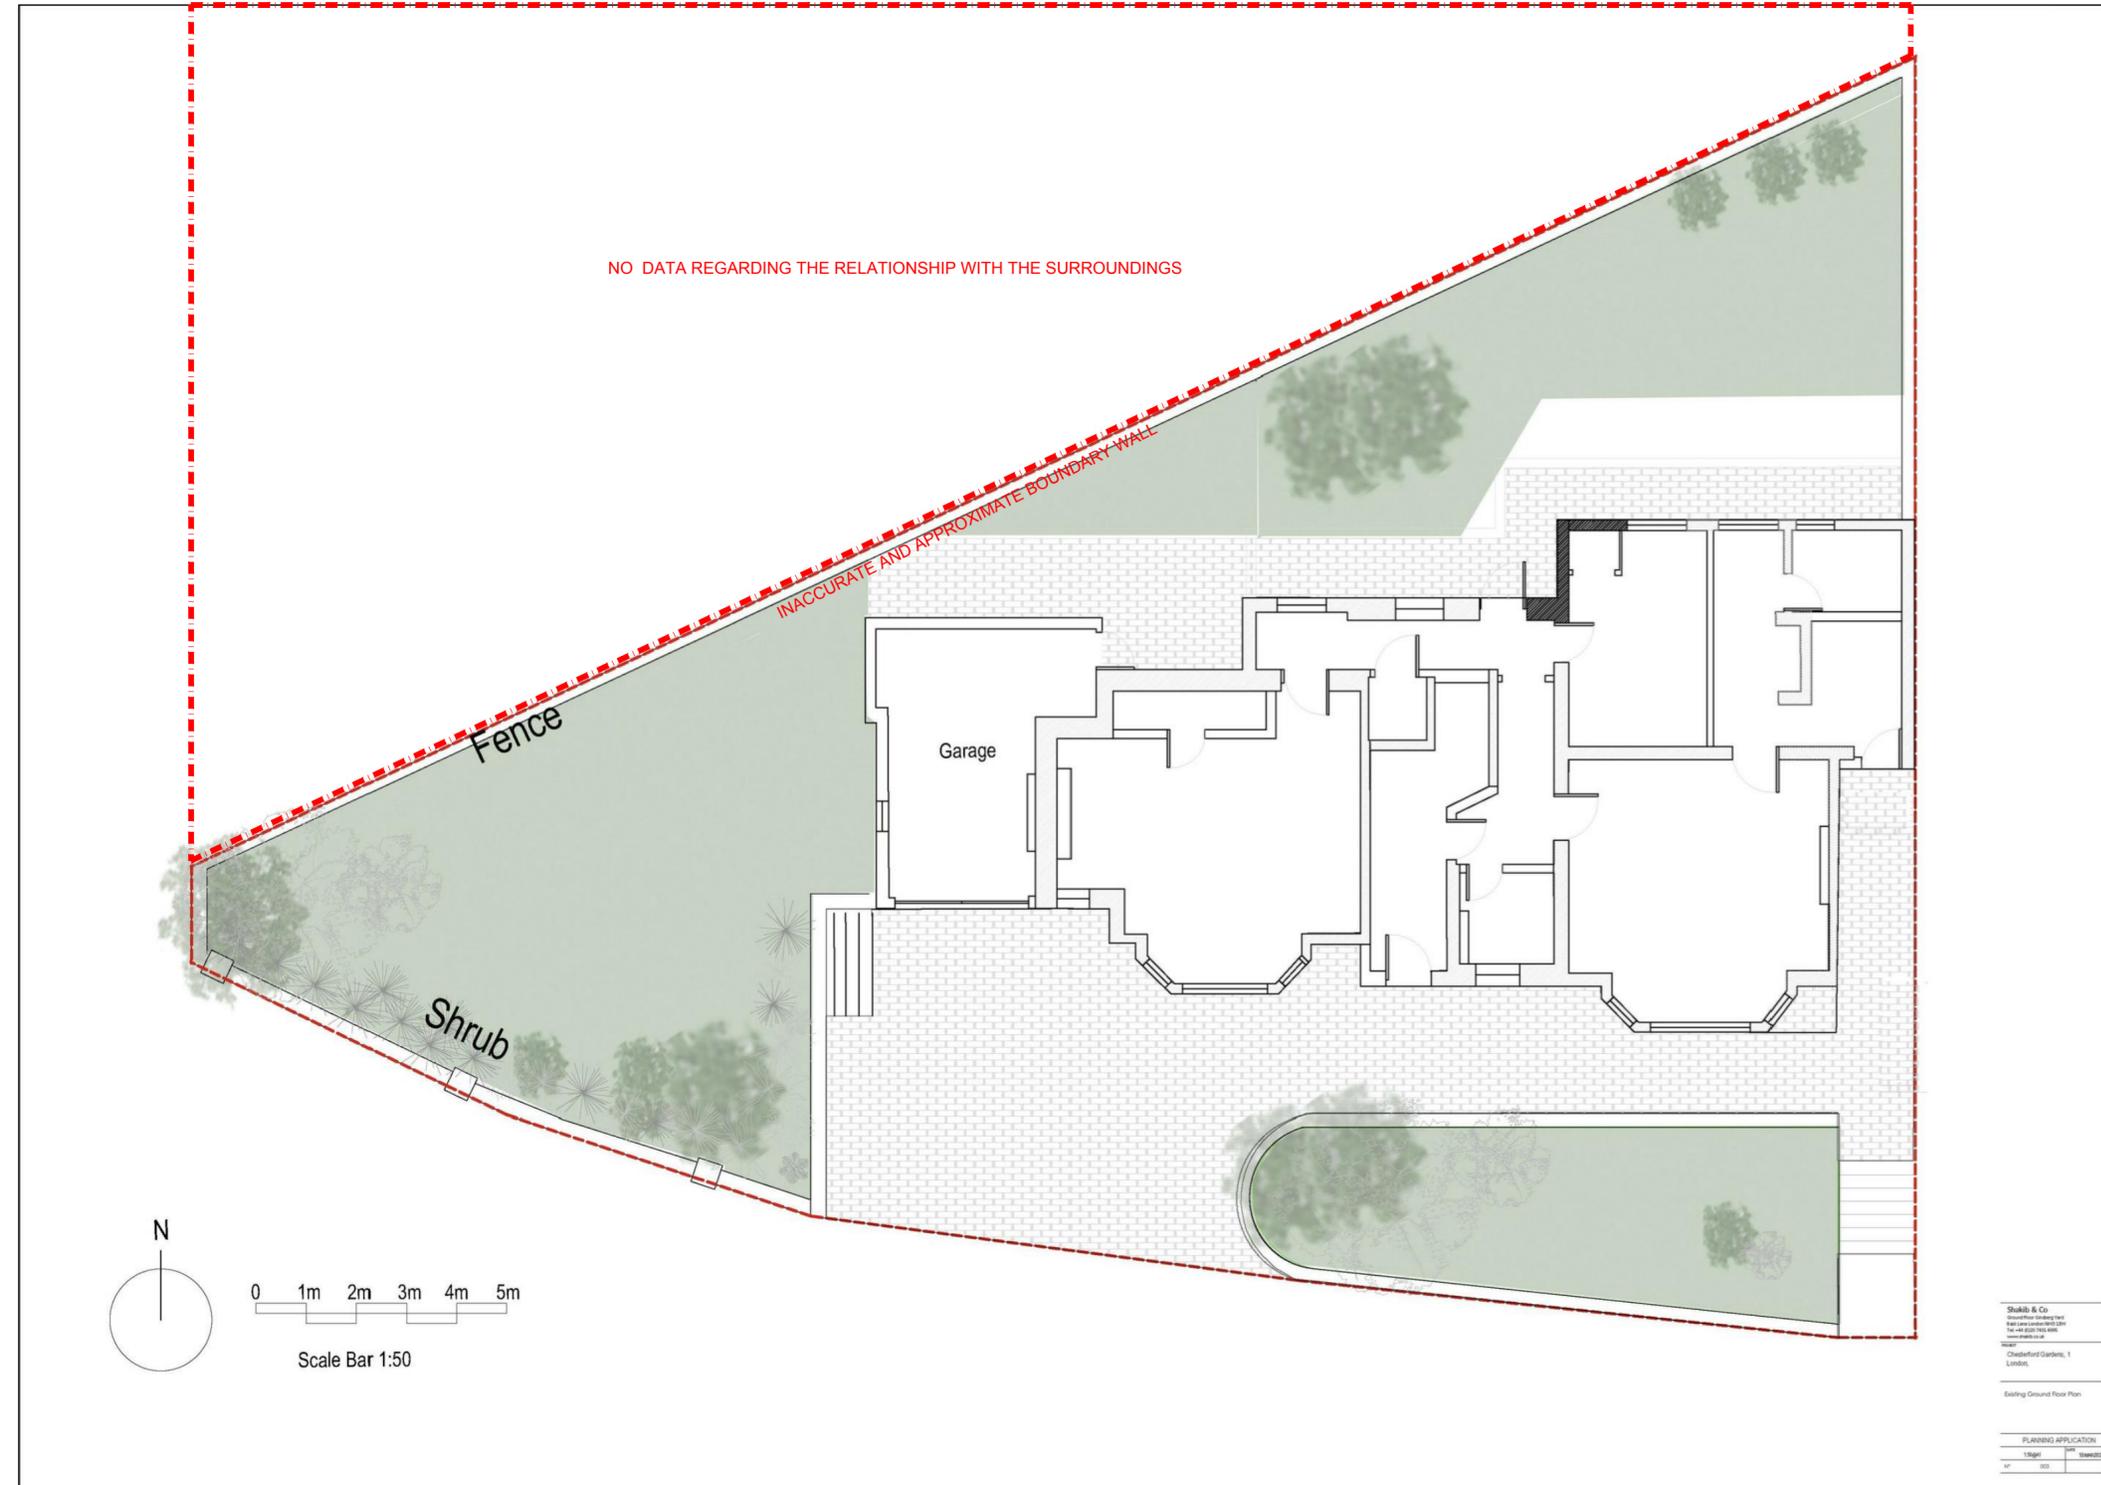

DOCUMENT NOTES:
- This drawing is the property of Noa Ram Susel Limited.
- It must not be issued, copied or disclosed to any third party for any purpose without written consent by Noa Ram Susel Limited.
- This drawing and design is for use solely in connection with the project described below.
- Do not scale this drawing, use written dimensions only.
- All dimensions are to be checked on site by Contractor or Professional involved in the project before any work or construction proceeds.
- Any errors or omissions are to be reported to the designer. If it doubt ask. The contractor is to provide full size setting out drawings based on information contained in this drawing for the designer's approval prior to commencing manufacture.
- This drawing is to be read in conjunction with all relevant construction information relevant to this project, any discrepancies or variations are to be notified to the designer before affected work commences.

Project stage	Scale	Sheet
Report	1:1	A2
Drawing Nr	02	
Description	Note on Planning 2020/1502/P	
Edition - 1	Change num	
Report 3.dwg	0	
Date	30 Mar 2021	

COMMENTS:

Inaccurate boundary wall locations between 23 Redington Road and 1 Chesterford Gardens.

Project Address
23 Reddington Rd. NW3 7QX

noa
RAM
Architecture & Design

noa@noaram.co.uk
020 78799063

FROM : Application: 1 Chesterford Gardens, London, NW3 7DD, (2020/1502/P) DRAWINGS SUBMITTED:

Set 1: Revised Existing elevations and floor plans

Drawing Title: Existing NW Elevation

Drawing No.006

