
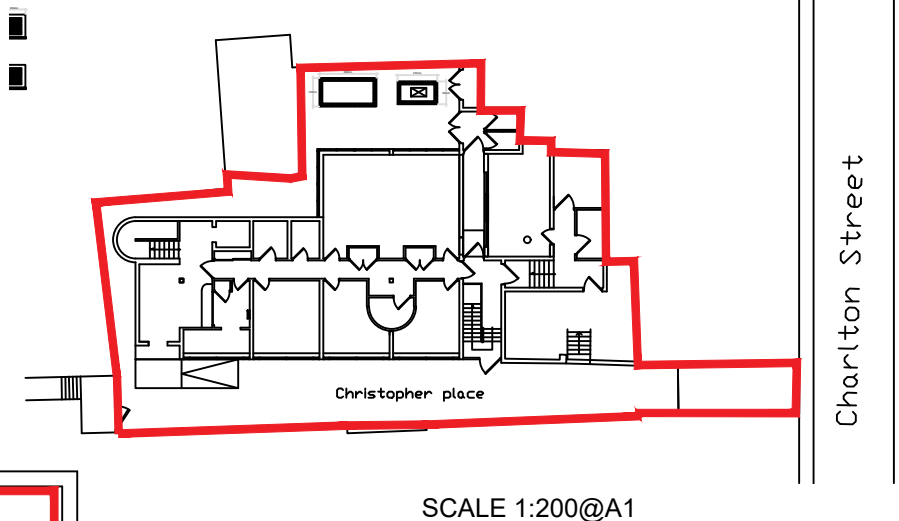


ALL WORKING DIMENSIONS TO BE CHECKED ON SITE.
FIGURED DIMENSIONS TO BE TAKEN IN PREFERENCE TO SCALED
DIMENSIONS.
ANY DISCREPANCIES BETWEEN DRAWINGS OF DIFFERING SCALES
AND BETWEEN DRAWINGS AND SPECIFICATION WHERE
APPROPRIATE TO BE NOTIFIED TO SUPERVISING OFFICER FOR
DECISION.
COPYRIGHT RESERVED.

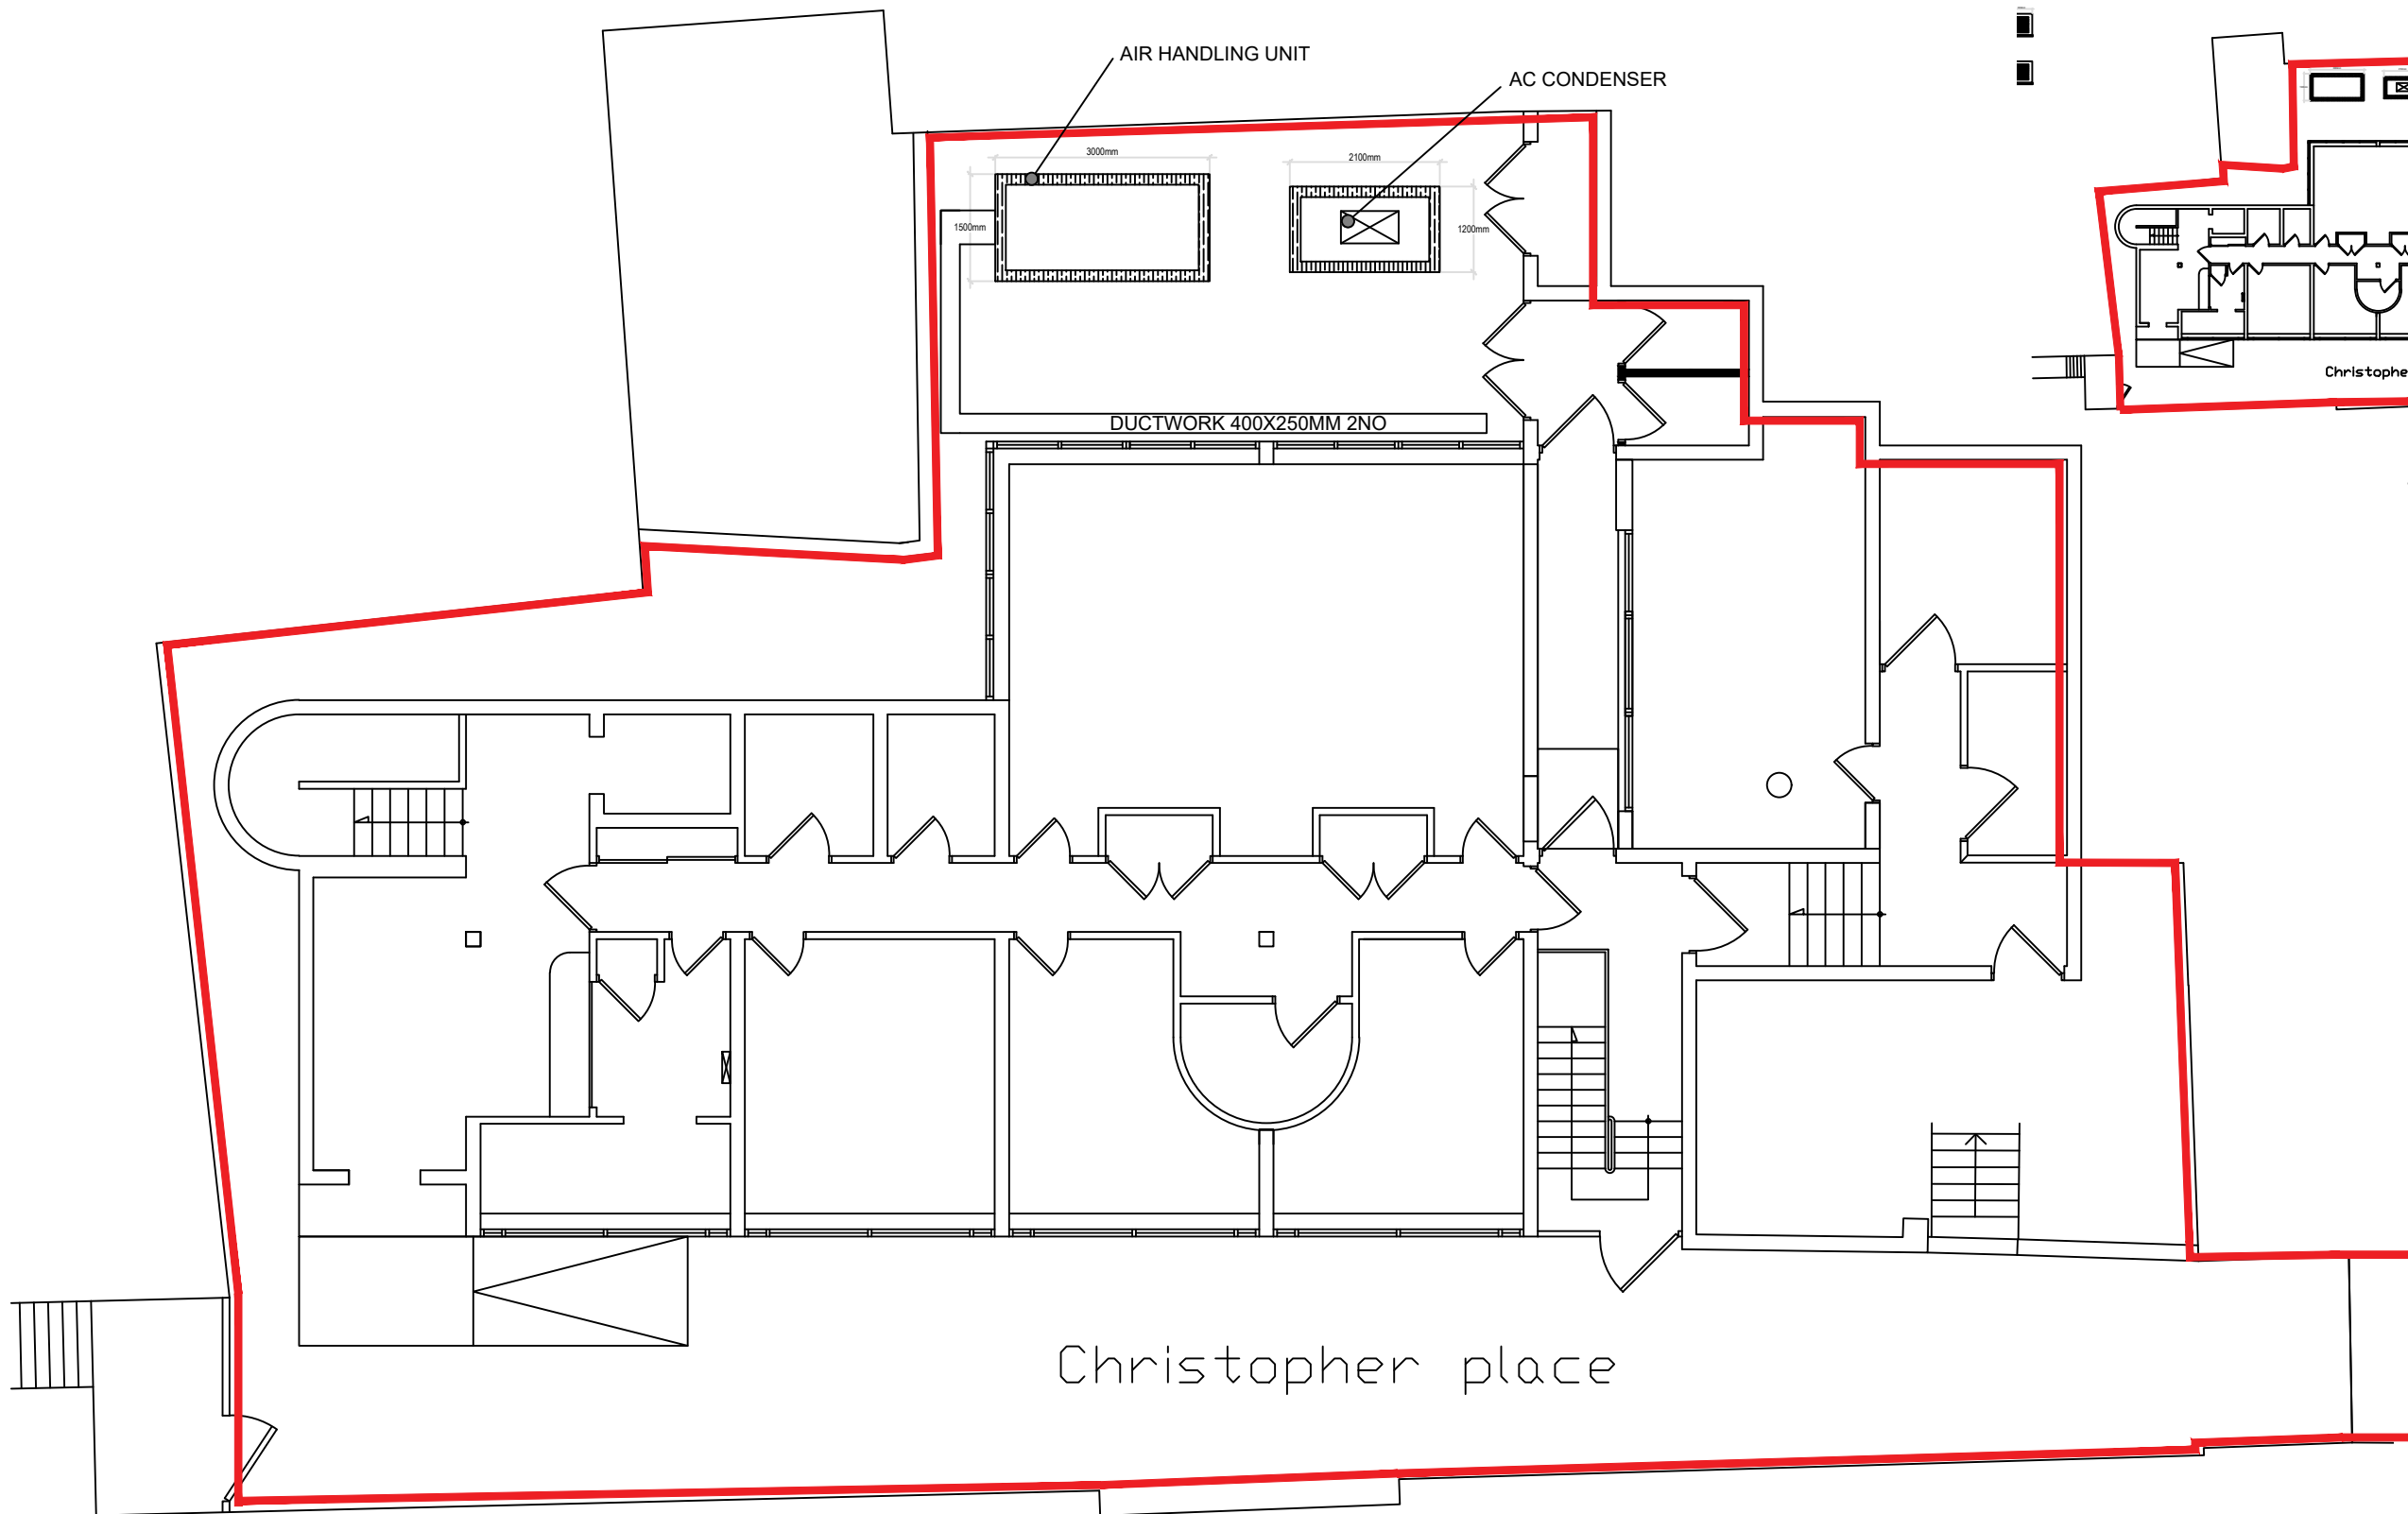

PLANNING

JOB TITLE IVF FERTILITY CLINIC 1-5 CHRISTOPHER PLACE LONDON NW11JF	
CLIENT BPAS	
DRAWING SITE PLAN SHOWING LOCATION OF PROPOSED CYCLE PARKING FACILITIES	
<div><div><div><div><div><div></div><div>Chartered Practice</div></div><div><div></div><div>Regulated by RICS</div></div></div><div><div></div><div><div>Provident House, 123 Ashdon Road, Saffron Walden, Essex CB10 2AJ</div><div>T: 01799 513621 info@wilbyburnett.co.uk www.wilbyburnett.co.uk</div><div>Wilby & Burnett LLP is a Limited Liability Partnership registered in England & Wales No.00344530</div><div>Regulated by RICS</div></div></div></div></div></div>	
DATE APRIL 2020	DRAWN BY WE
SCALE 1:50 @ A1	CHECKED BY
DWG NO. 3432/1/PD02 Planning	REVISION

0 1 2 3 4 5 6 7 8 9 10m
1:50 @ A1

