

Application: 1 Chesterford Gardens, London, NW3 7DD, (2020/1502/P)

DRAWINGS SUBMITTED:

Set 2:	
Revised Proposed elevations a	and floor plans
Drawing Title	Drawing No.
Revised proposal: Plans and	AP01 (Rev. C)
elevations	
Chimney window and brickwork	AP02
information	
Revised proposal: Plans and elevations 2	AP03 (Rev. C)



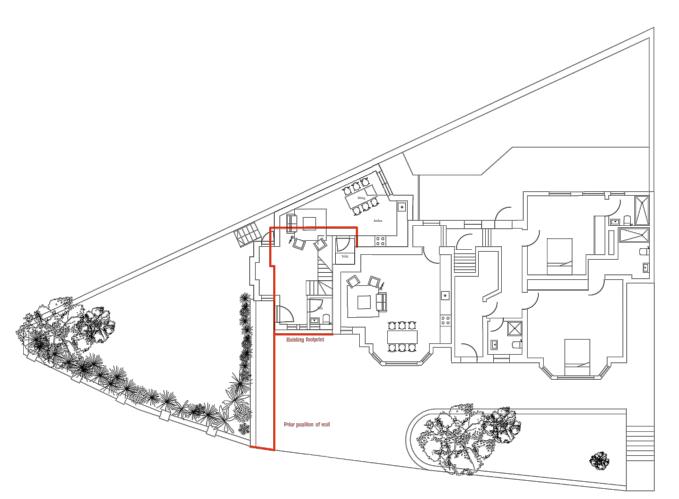

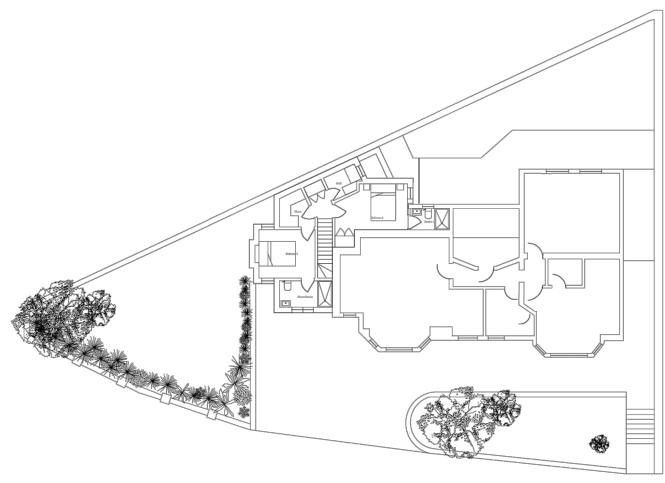

Revised proposal: First floor plan 1:200 @ A3



Revised proposal: North West elevation 1:200 @ A3





Revised proposal: Street elevation 1:200 @ A3

Rev Date		Details	В
02/03/2021	Amended- I Elevation	Revised Proposal: North West	A
13/04/2021	Amended- Elevation	Revised Proposal: North West	A
	Sh	akib & Co	
		und Floor Ginsberg Yard	
		k Lane London NW3 1EW +44 (0)20 7431 4995	
		w.shakib.co.uk	
Project			
. Toject			
4 01	-c		
1 Cheste	rford Ga	ardens	
1 Cheste Drawing T		ardens	
Drawing T	itle	ardens sal: Plans and ele	evations
Drawing T	itle		evations Drawn
Drawing T	itle propos		
Drawing T Revised Date	itle propos		Drawn
Drawing T Revised Date	itle propos		Drawn
Drawing T Revised Date 02/03/20	itle propos		Drawn
Drawing T Revised Date 02/03/20 Scale 1:200 @	itte propos 21 A3		Drawn
Drawing T Revised Date 02/03/20 Scale 1:200 @ Issue Statu	itle proposition p		Drawn

5m

10m

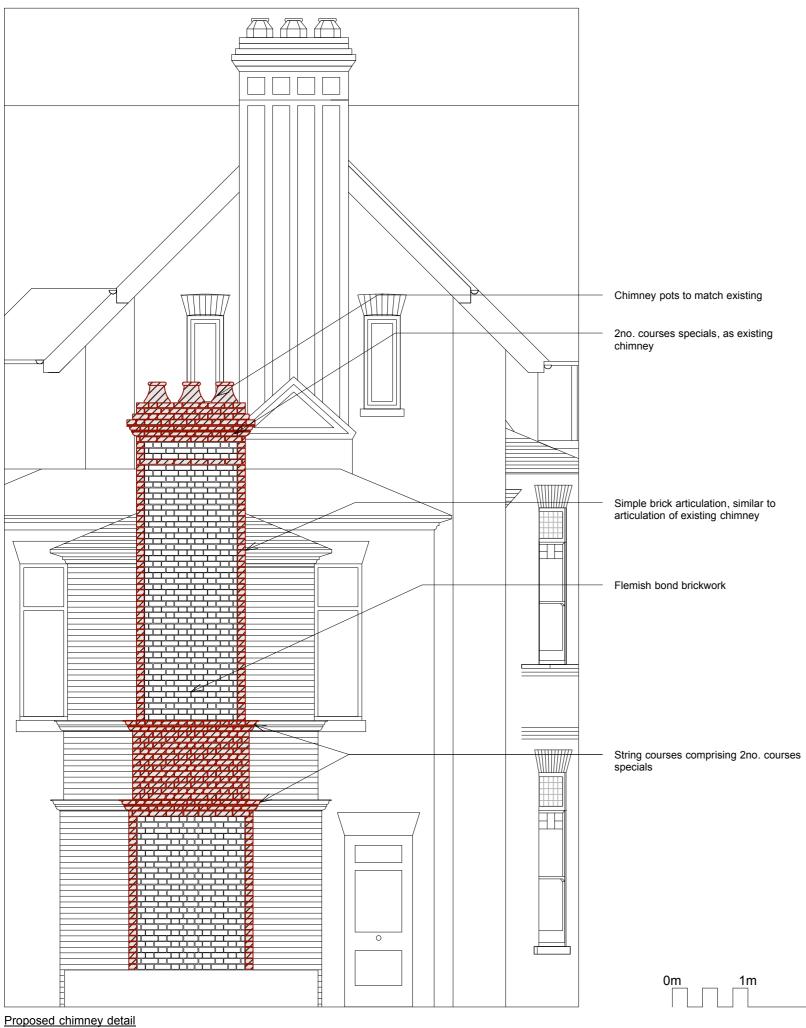

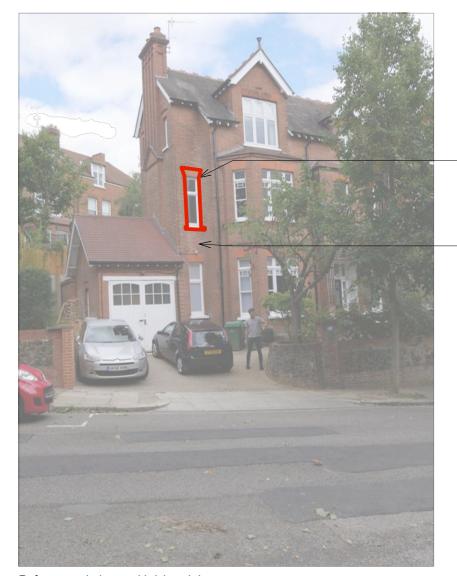

Reference window and brickwork image Not to scale

2m

Windows to proposed extension to be timber casement windows to match indicated window on host building, with brick arch, cill, frame and sash profiles to match.

Brickwork to proposed extension generally to match brickwork on host building; flemish bond formed with snapped headers, and bricks to match existing.

Rev Date

Charlton Brown Architecture & Interiors

The Belvedere, 2 Back Lane, Hampstead, London, NW3 1HL

Telephone +44(0)20 7794 1234 Email office@charltonbrown.com Website www.charltonbrown.com

Client

Shakib & Co.

Project

1 Chesterford Gardens

Drawing Title

Chimney window and brickwork

information

Drawn Checked JK JoM

AP02

01/10/2020

Scale 1:50 @ A3


20053

Issue Status

FOR COMMENT

Project Number Drawing Number

1:50 @ A3

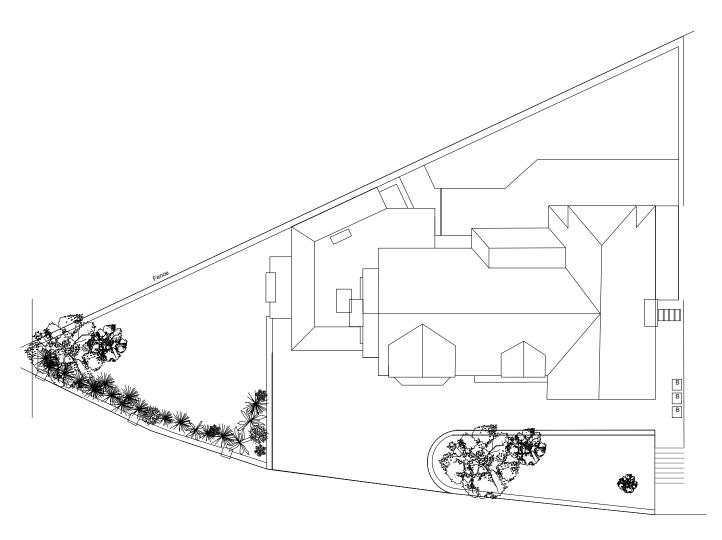

Revised proposal: Roof plan 1:200 @ A3



Revised proposal: North East elevation 1:200 @ A3



Revised proposal: South East elevation 1:200 @ A3



Rev Date	Details	Ву
02/03/2021	Amended- Revised Proposal: North East Elevation	AG
13/04/2021	Amended- Revised Proposal: North East Elevation	AG
	Shakib & Co	
	Ground Floor Ginsberg Yard	d
	Back Lane London NW3 1E	W
	Tel: +44 (0)20 7431 4995 www.shakib.co.uk	
Project		
1 Cheste	rford Gardens	
1 Cheste Drawing T		
Drawing T		elevations 2
Drawing T	itle	elevations 2
Drawing T	itle proposal: Plans and e	
Drawing T Revised Date	itle proposal: Plans and e	Drawn
Drawing T Revised Date	itte I proposal: Plans and e	Drawn
Drawing T Revised Date 02/03/20 Scale 1:200 @	itte proposal: Plans and e 21	Drawn
Drawing T Revised Date 02/03/20 Scale	itte proposal: Plans and e 21 A3 us	Drawn