




01 Front Elevation

scale: 1:100 15_06

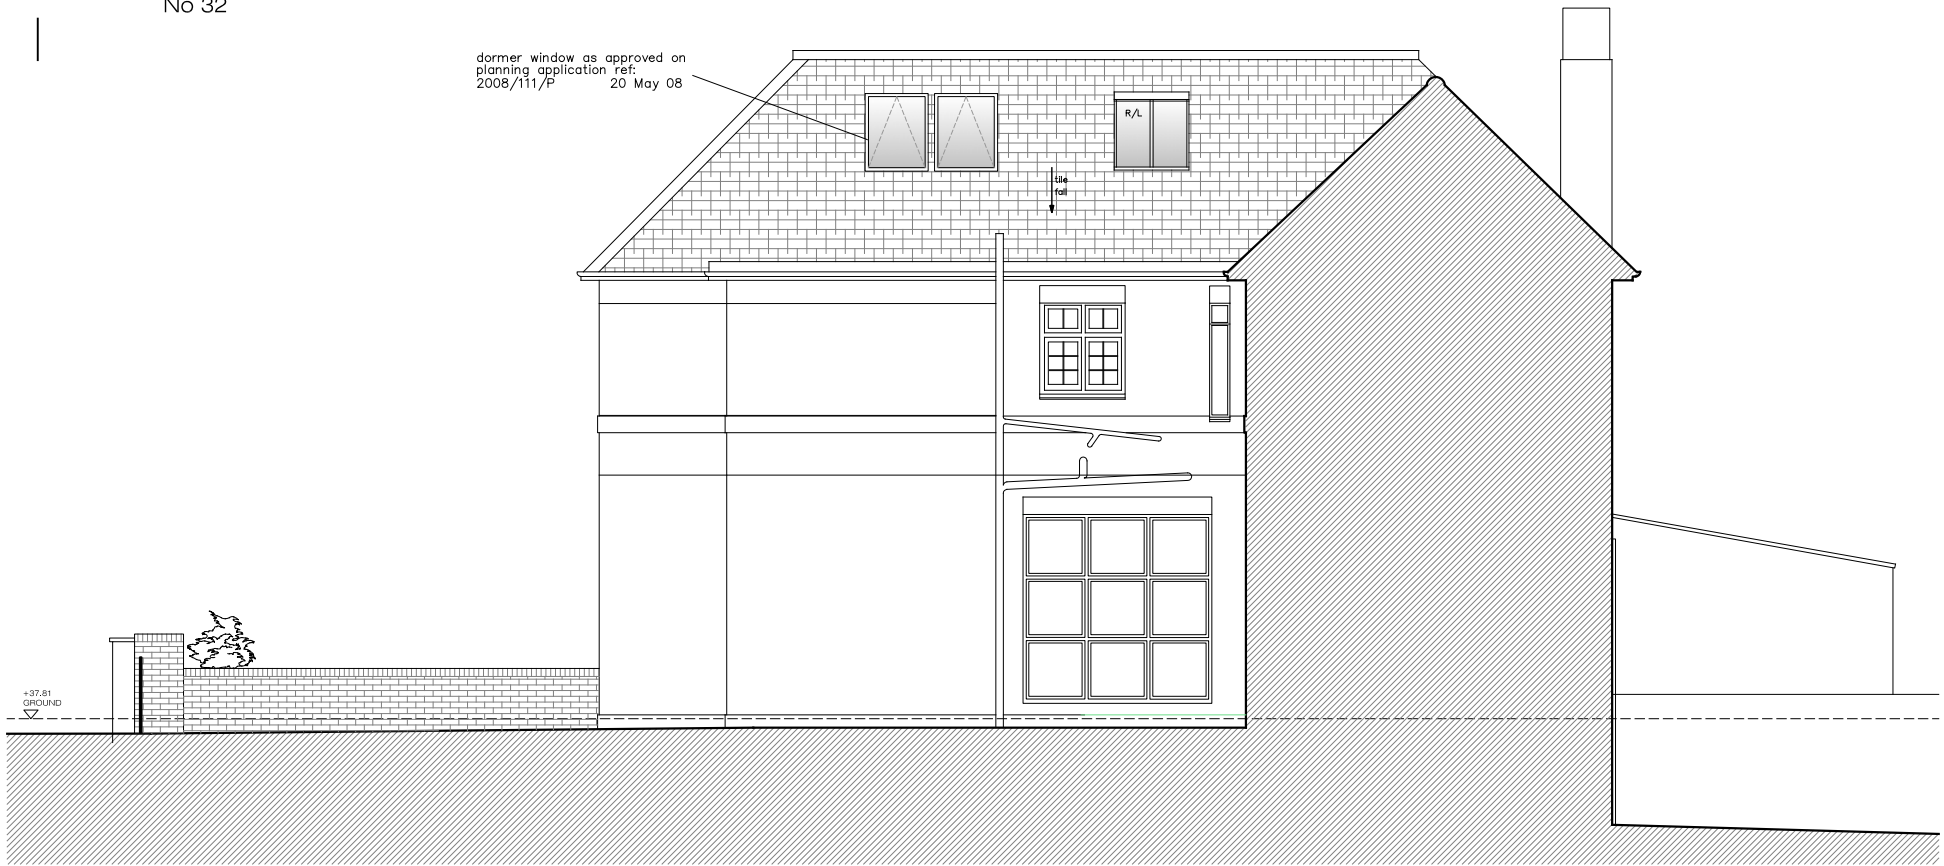

02 Side Elevation

scale: 1:100 15_06

PLEASE NOTE:

1. All dimensions to be checked on site before fabrication.
2. Contractor to refer to engineers drawings before proceeding with works.
3. All drawings and designs are covered by design right (intellectual property), and may not be distributed, copied or issue without written permission of the architect.
4. All design concepts are the sole property of the architect and no adaptations, reproductions or copies may be made without written permission of the architect.
5. These drawings are subject to any variation required or recommendation by any statutory authority, or for the better carrying out of the works.
6. Samples to be provided by contractor for the architect approval.
7. All finishes to architect satisfaction.
8. All drawings to be approved by the architect before construction.

ADDITIONAL NOTES:

Rev	Issued for	Date	By	Issued	Rev	Issued for	Date	By	Issued

Client:
PRIVATE CLIENT

Architect:
SCHNEIDER DESIGNERS
architecture . design . interiors
15 Bilton Grove, London NW1 8H
Tel: +44 (0) 20 7435 7105
architect@schneiderdesigners.co.uk
www.schneiderdesigners.co.uk

Project:
7 Greville Place
London, NW6 5JP

Title:
Existing
Front & Side Elevations

Status			
Pre-Planning Application			
Scale	1:100	@ A3	
Drawn	JL	Issued	JL
Date	25-Nov-15		
Drawing No	XPL-200		
Project No	15_08	Revision	00