




SITE PLAN / ROOF PLAN 1:200

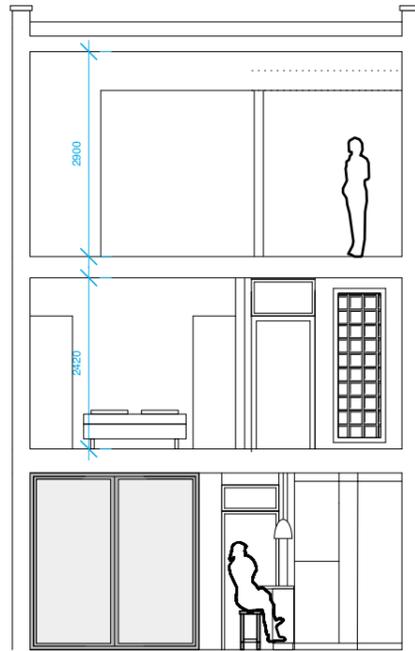


CROSS SECTION

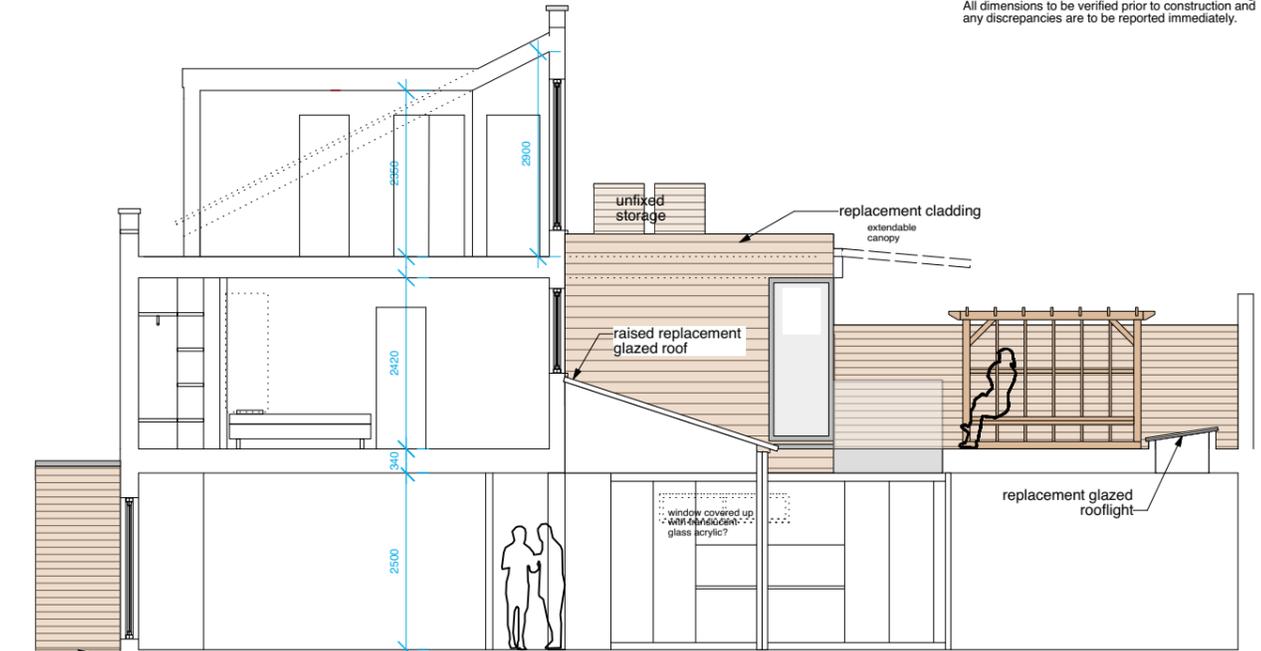


LONG SECTION

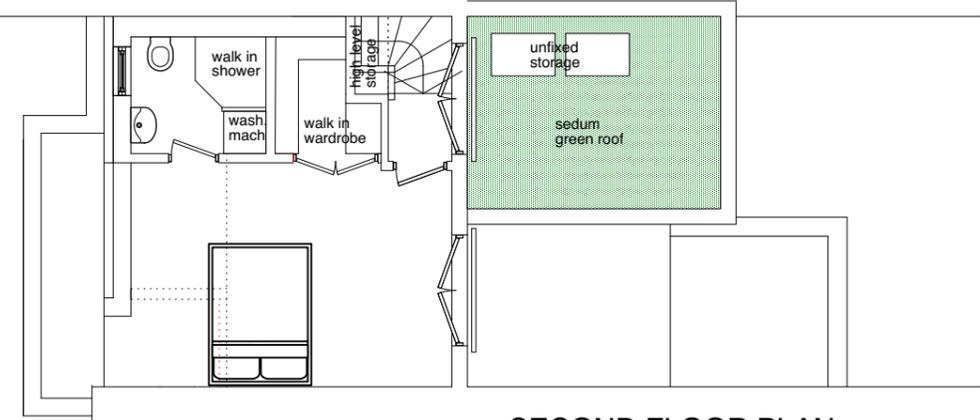


SECOND FLOOR PLAN

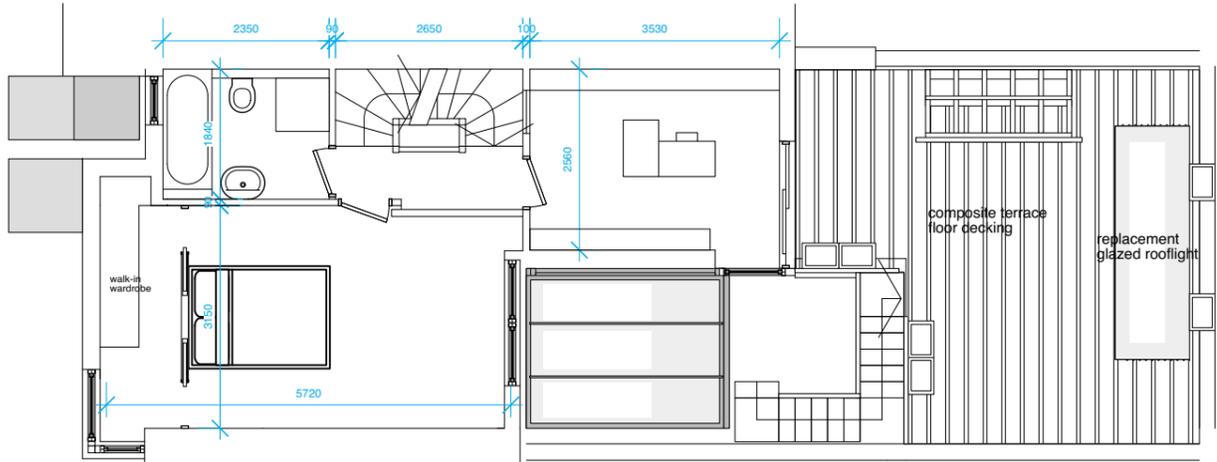

FIRST FLOOR PLAN

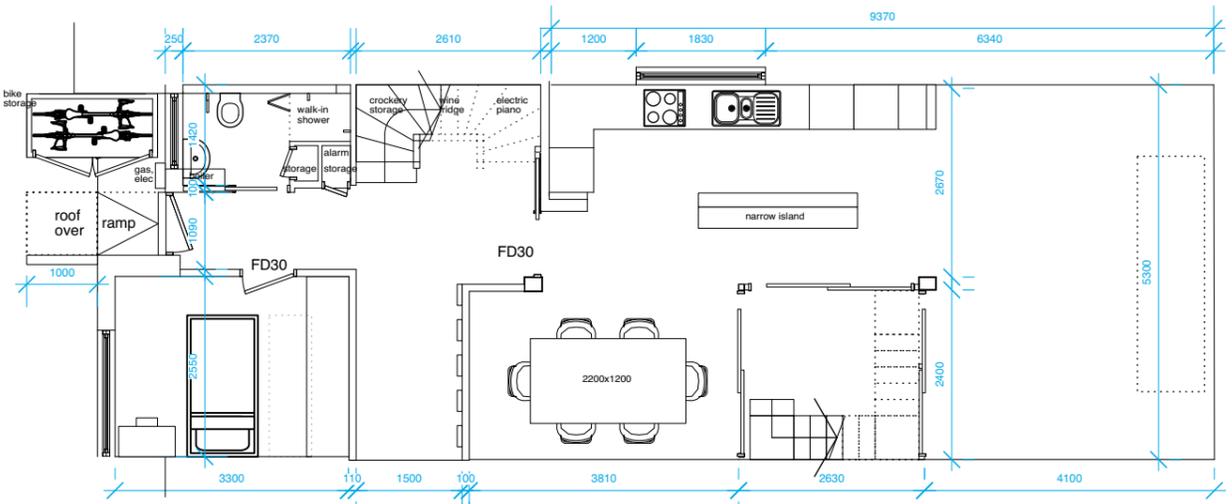


GROUND FLOOR PLAN

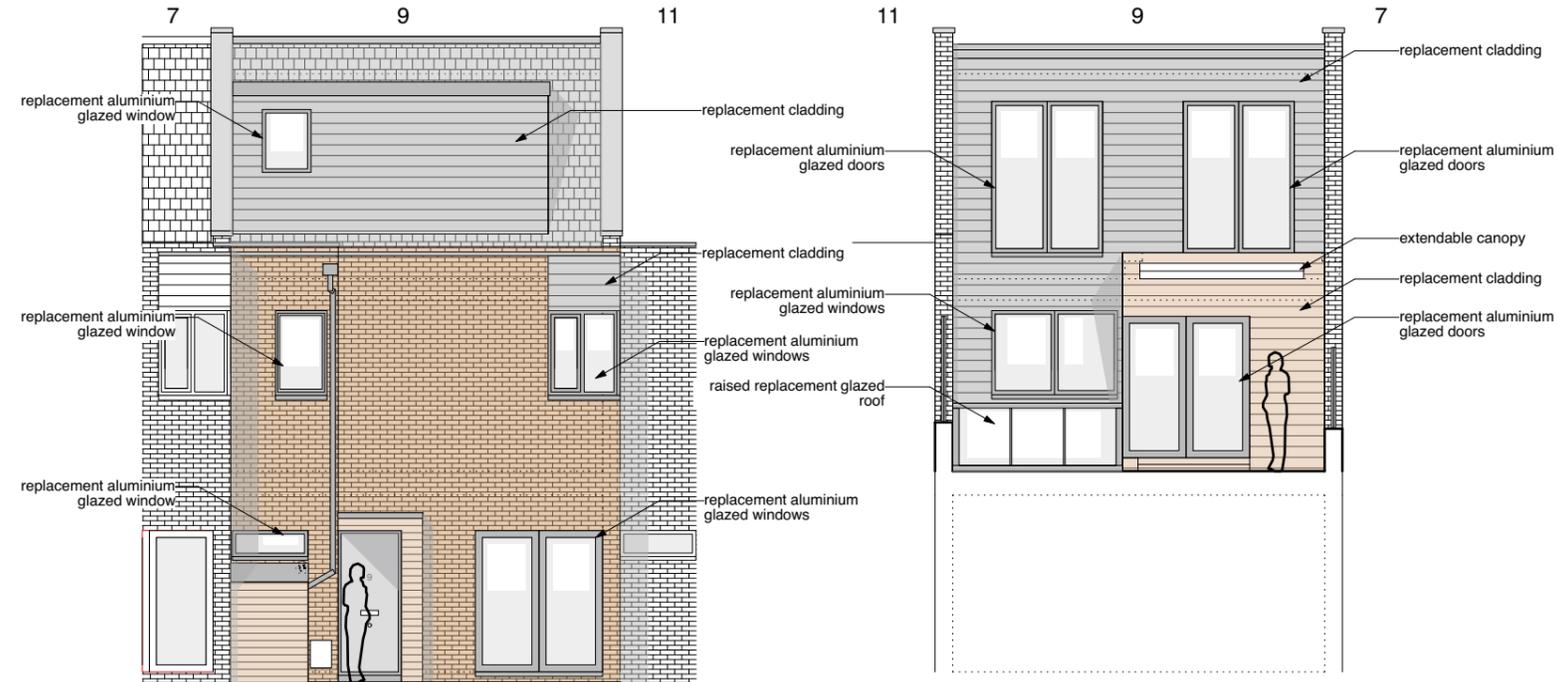

FRONT ELEVATION

REAR ELEVATION

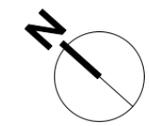

Project
9 Perrin's Lane
 Drawing title
Proposed floor plans, elevations, sections
 Drawing no. 21/PL/02 Revision
 Scale 1:100@A3 Date April '21
gary webb
 architects
 11 Jerusalem Passage London EC1V 4JP
 020 7549 1760 07770 426 780m
 garywebbarchitects@mac.com