


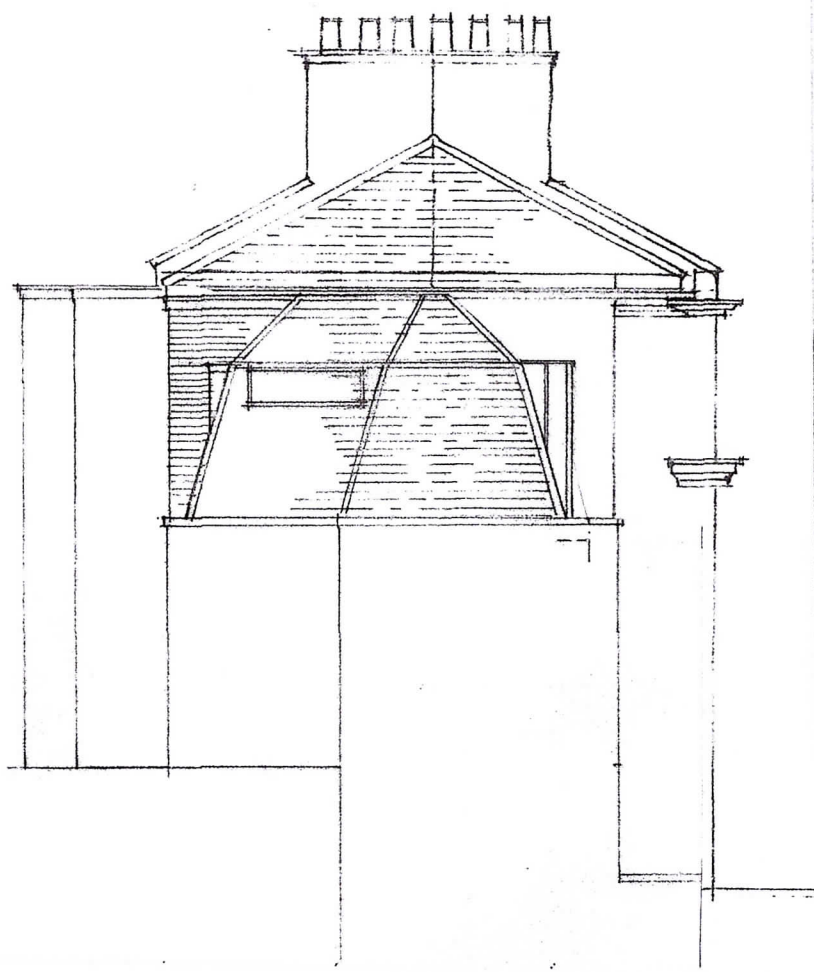

NORTH ELEVATION SIDE

EXISTING MANARD




WEST ELEVATION FRONT

1:100



EAST ELEVATION REAR

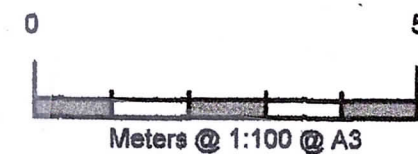

22 GLOUCESTER CRESCENT NW1			
EXISTING ELEVATIONS NORTH WEST AND EAST			
Project No 818	Drg No 818/ 05	Scale 1:100	Date March 202