



RAISED BRICK PARAPET WALL

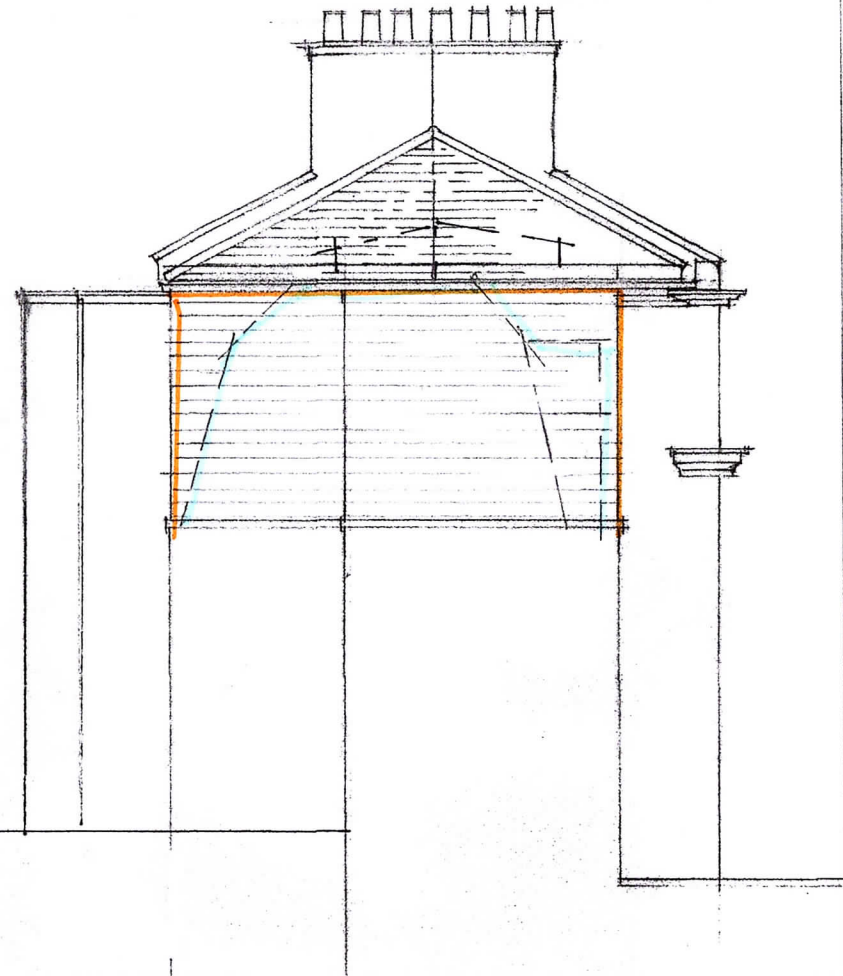

NORTH ELEVATION PROPOSED

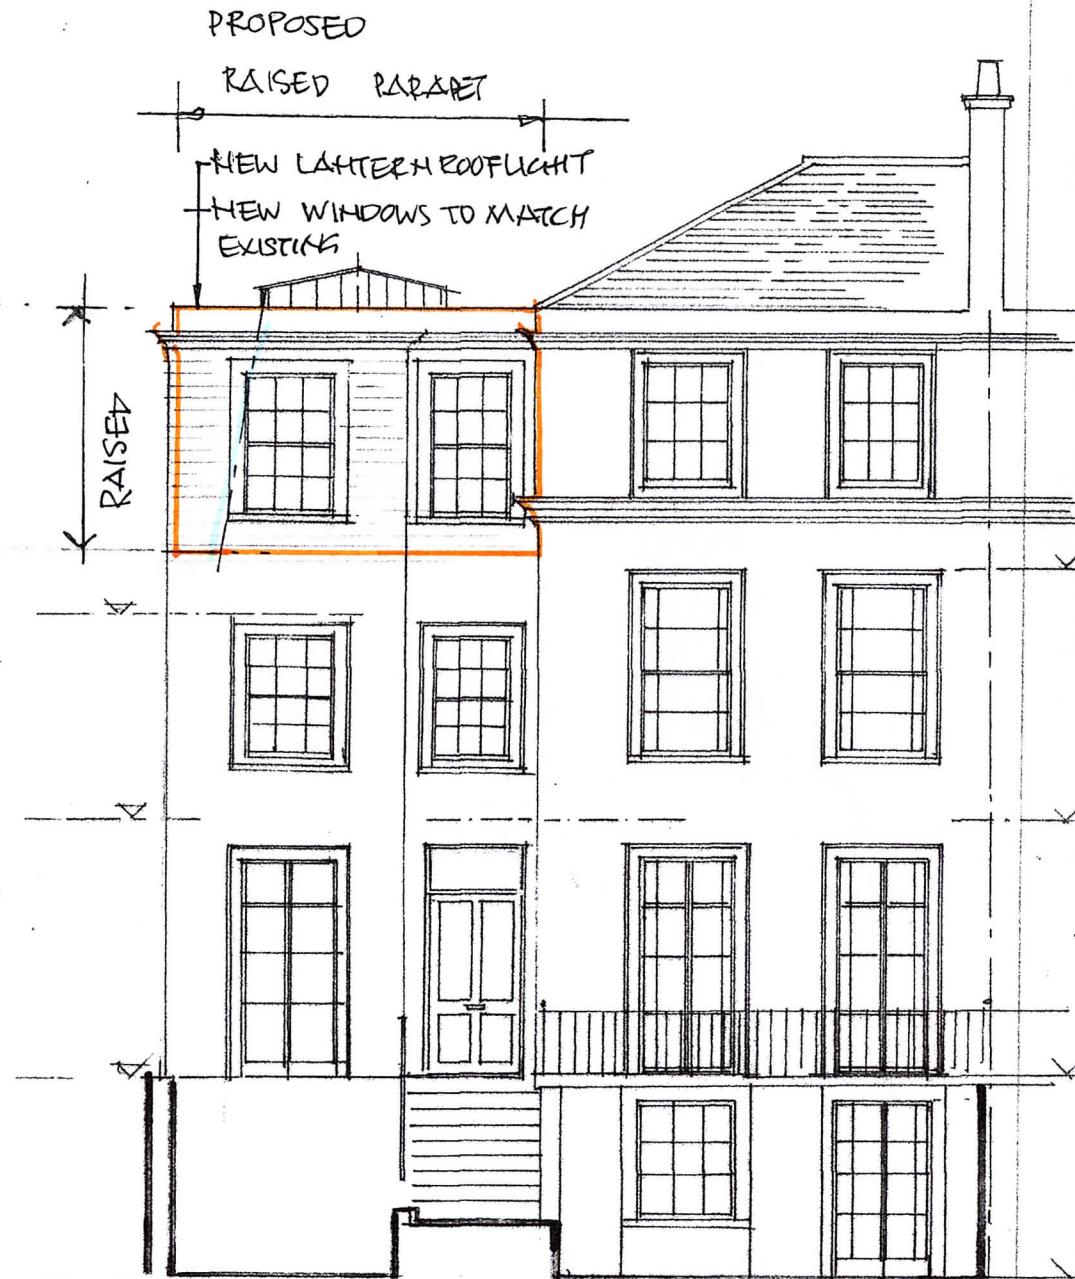

WEST ELEVATION PROPOSED 1:100



EAST ELEVATION PROPOSED



22 GLOUCESTER CRESCENT NW1			
PROPOSED ELEVATIONS NORTH WEST AND EAST			
Project No 818	Drg No 818/06	Scale 1:100	Date March 2021