




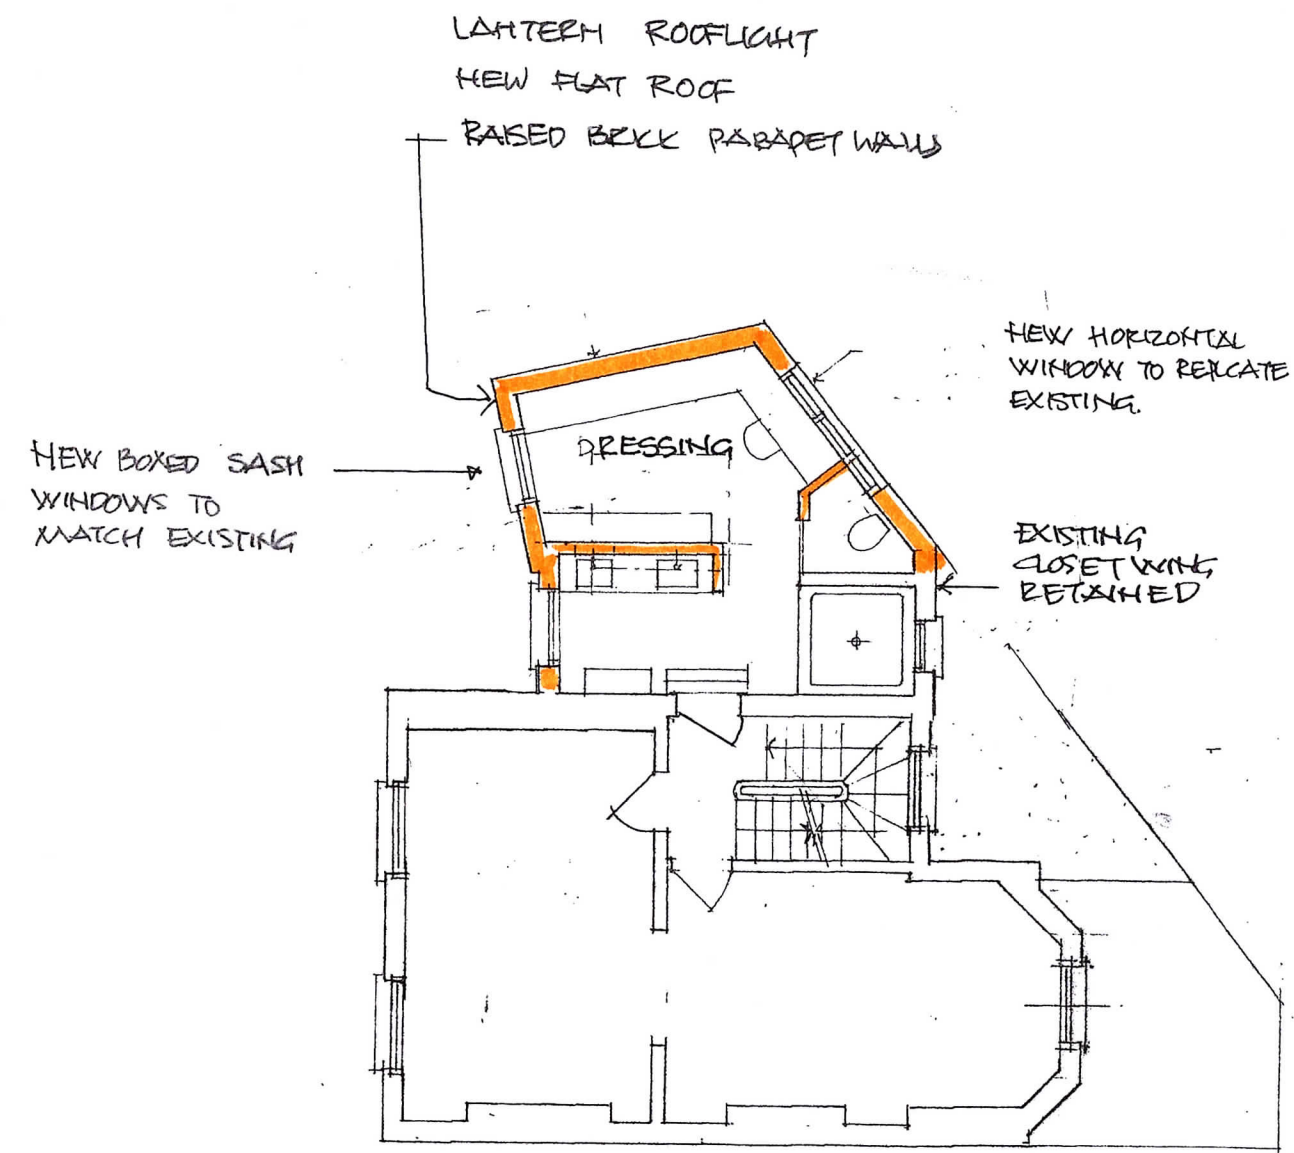

SECOND FLOOR PLAN PROPOSED 1:100

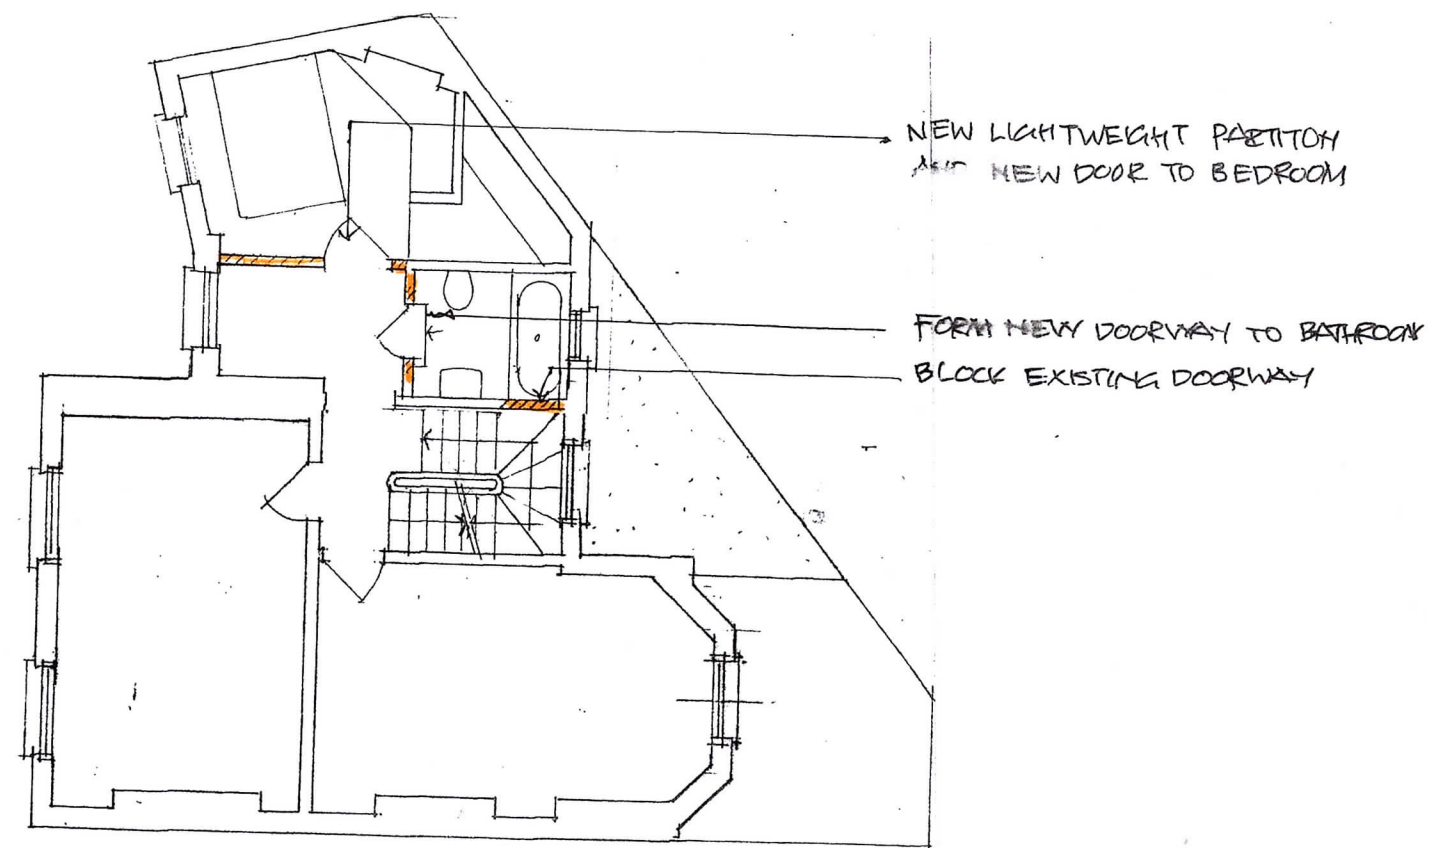

FIRST FLOOR PLAN PROPOSED 1:100

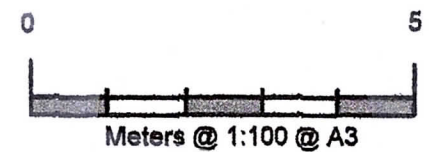

22 GLOUCESTER CRESCENT NW1

SECOND AND FIRST FLOOR PLAN PROPOSED

Project No 818 Drg No 818/04 Scale 1:100 Date March 2021