


PROJECT TITLE

 $\boldsymbol{\varpi}$ PROPOSED 3RD FLOOR PLAN (new extension) Congregation Hall 20.61sqm Toilet 2.67sqm Tea Room 5.24sqm Room 9.36sqm ⋗ Φ

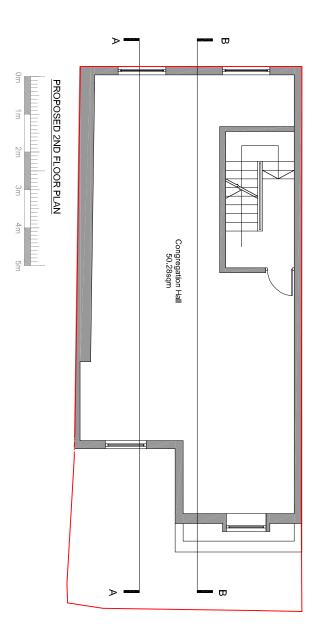

Erection of a new 3rd floor with mansard roof to create an additional 48.73sqm of floor-space for existing mosque use class F1(f) at 68 Churchway, London NW1 1LT. DRAWING TITLE **Proposed Plan** 

SCALE 1:100 @ A3 DATE DRAWN BY: CHECKED BY:
Anwar DRAWING STATUS Planning