

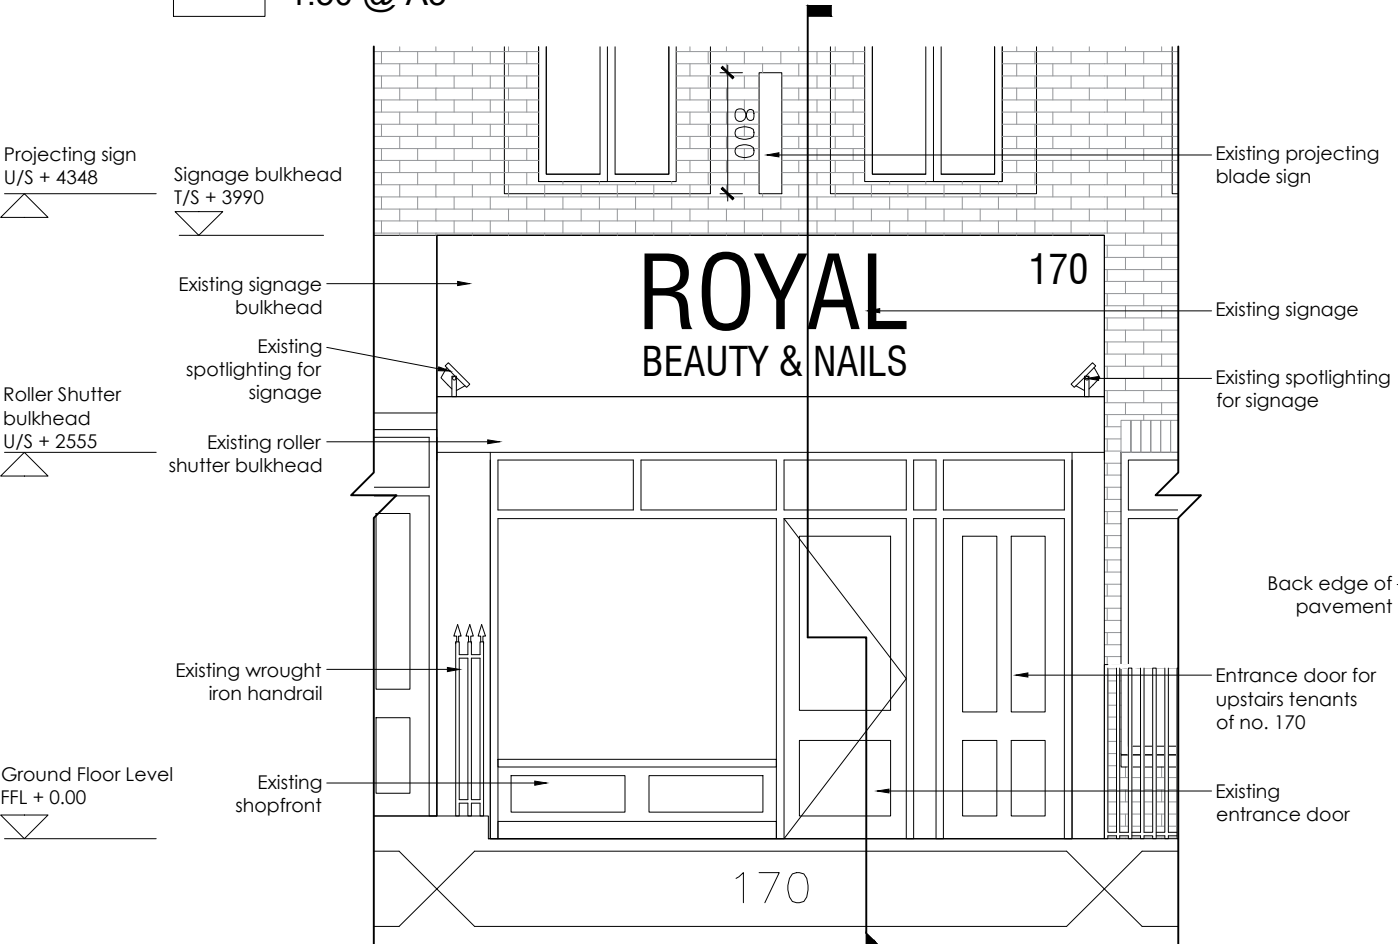
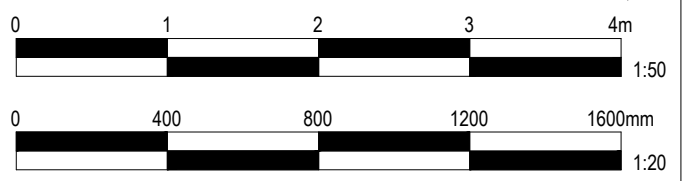


01 Existing Ground Floor Plan
1:50 @ A3

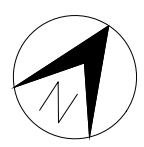

02 Proposed Shopfront Elevation
1:50 @ A3

03 Section AA
1:20 @ A3

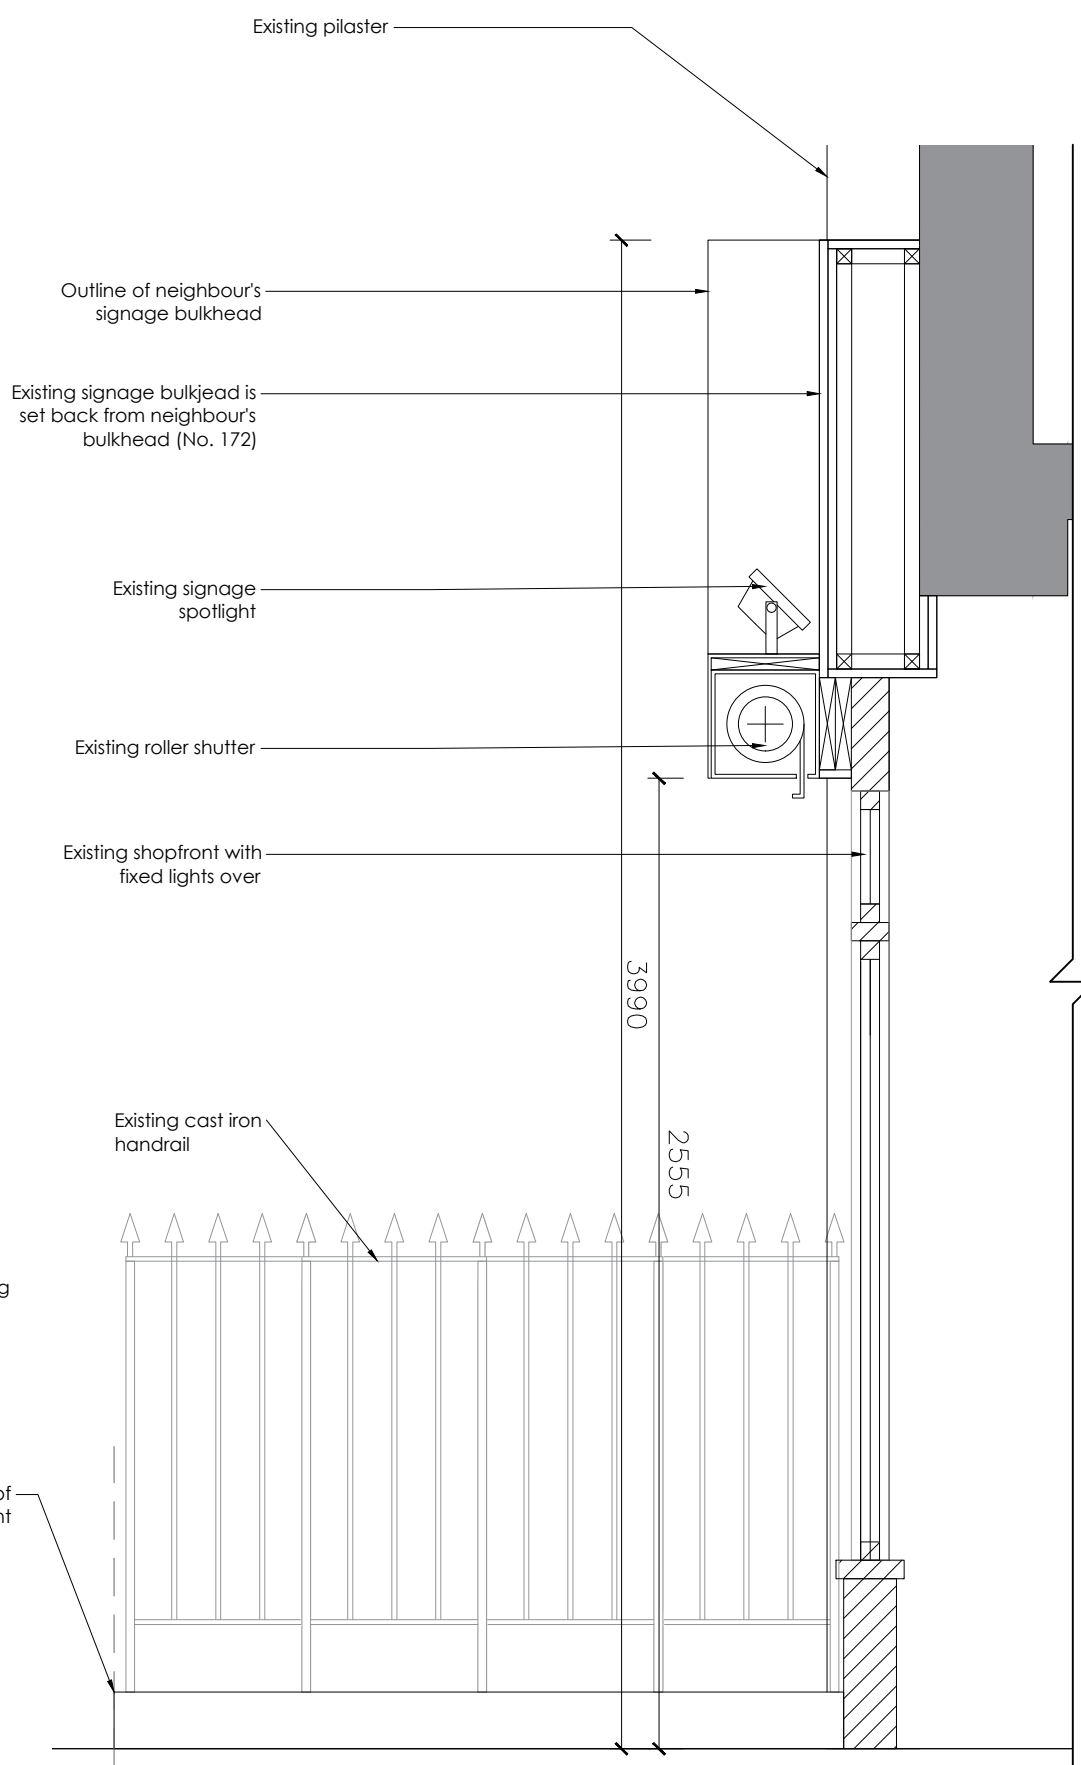

GENERAL NOTES
ALWAYS REFER TO RELATED DRAWINGS WHEN CONSIDERING INFORMATION CONTAINED WITHIN THIS DRAWING. ALL WORK CARRIED OUT ON SITE TO BE IN ACCORDANCE WITH ALL CURRENT RELEVANT BRITISH STANDARD BUILDING REGULATIONS AND CDM 2015 REGULATIONS. DISCREPANCIES WITH INFORMATION CONTAINED WITHIN THIS DRAWING ARE TO BE REPORTED TO THE DRAWING AUTHOR IMMEDIATELY. ALL MATERIALS AND SURFACE FINISHES USED ON SITE TO BE IN ACCORDANCE WITH APPROPRIATE FIRE RATING AS STIPULATED BY BUILDING CONTROL. ALL CONTRACTOR AND SUB-CONTRACTOR DRAWINGS TO BE PROVIDED TO PUSH DESIGN LTD. FOR APPROVAL PRIOR TO COMMENCEMENT OF WORKS ON SITE.

DRAWING NOTES

REV	DESCRIPTION	AUT	CHK	DATE
-	-	-	-	-
-	-	-	-	-
-	-	-	-	-

PROJECT
CASA TUA DELIZIE
170 ROYAL COLLEGE STREET
CAMDEN

DWG TITLE
EXISTING
SHOPFRONT DETAILS

PROJECT STAGE
PLANNING

DRAWING NO.
E.3.01

SCALE VARIES @ A3	DATE 09.04.21	AUTHOR ME	CHECKED BY NB
-----------------------------	-------------------------	---------------------	-------------------------

THIS DRAWING IS THE COPYRIGHT OF PUSH DESIGN LTD. AND IS RELEASED ON THE UNDERSTANDING THAT IT IS NOT COPIED OR REPRODUCED, EITHER WHOLLY OR IN PART WITHOUT THE CONSENT OF PUSH DESIGN LTD. CONTRACTORS AND MANUFACTURERS ARE TO WORK FROM FIGURED DIMENSIONS IN PREFERENCE TO SCALED ONES. ALL DIMENSIONS ARE TO BE VERIFIED BY CONTRACTOR ON SITE PRIOR TO MANUFACTURE & INSTALLATION. ALL DIMENSIONS ARE INDICATED IN MILLIMETRES, UNLESS OTHERWISE SPECIFIED. © 2020 PUSH DESIGN

PUSH DESIGN LTD.
UNION HOUSE
182-194 UNION STREET
LONDON, SE1 0LH, UK

+44 (0) 20 7021 0567
info@pushdesignltd.com
www.pushdesignltd.com