





REVISIONS		
Rev.	Date	By

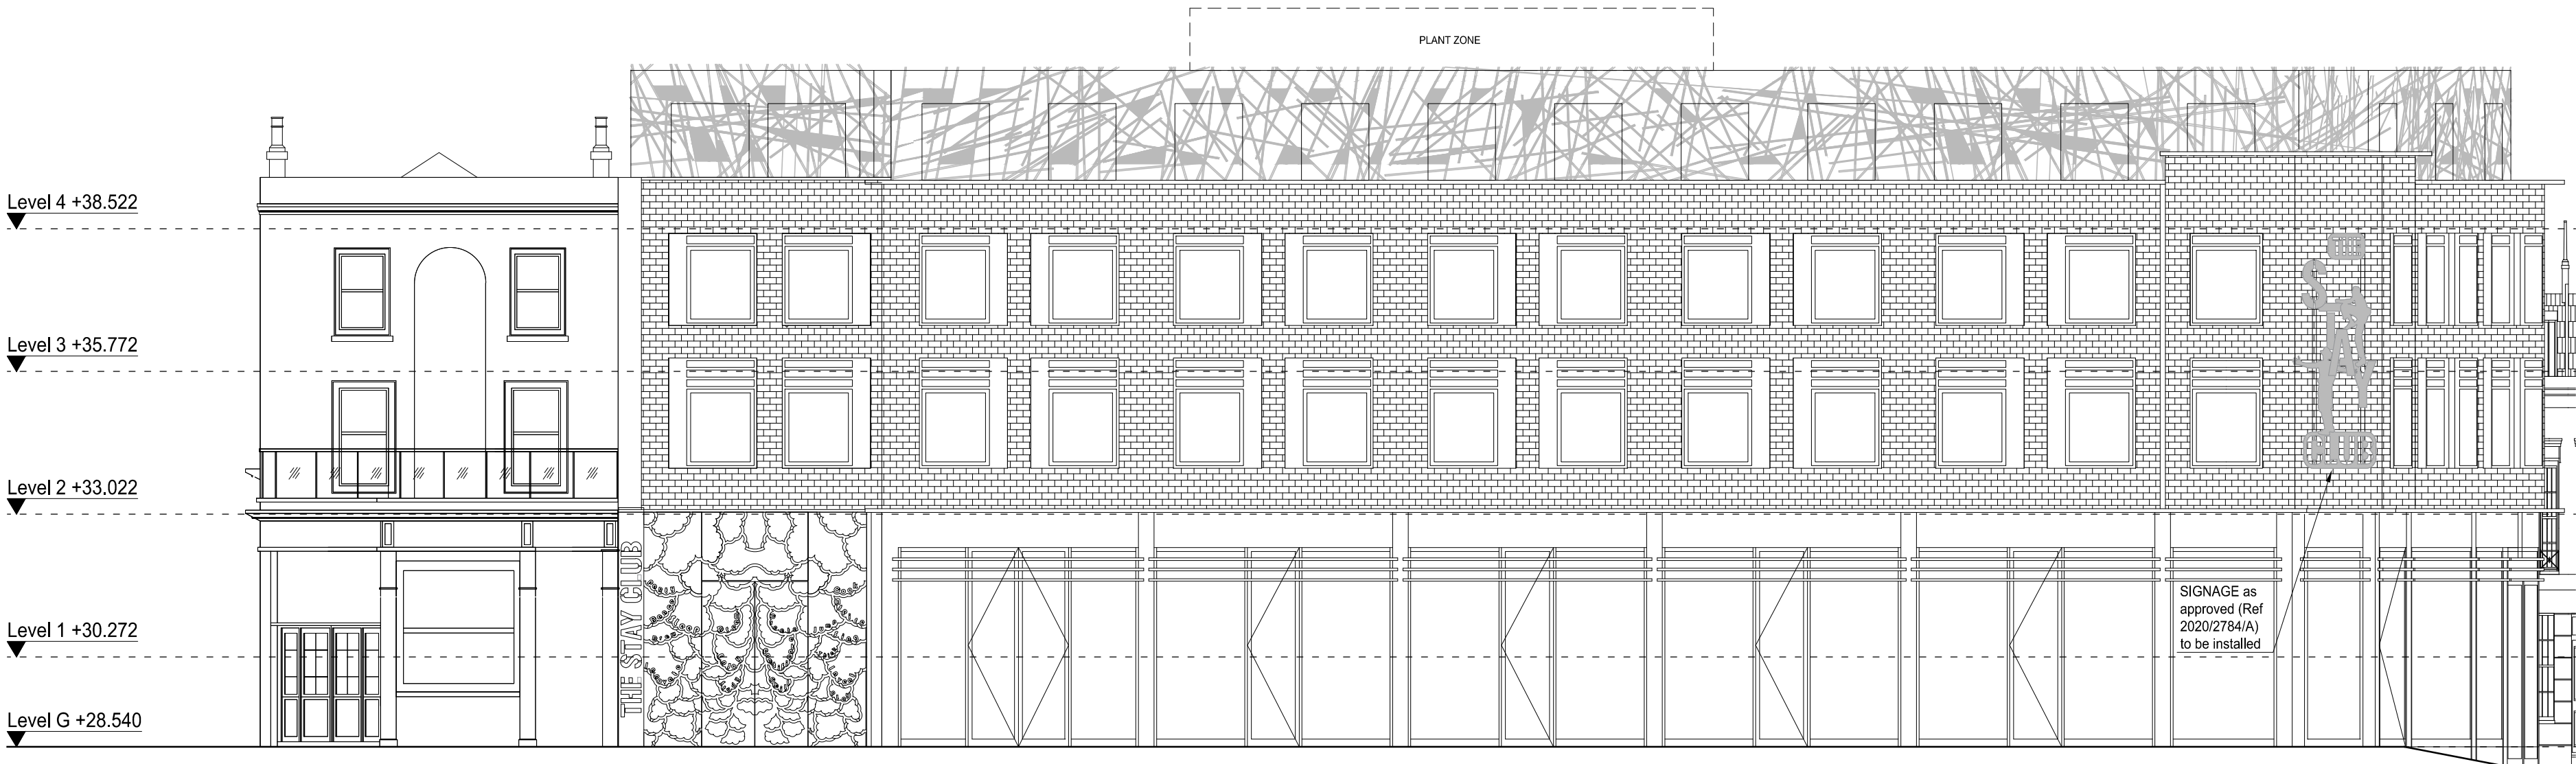


1. CHALK FARM ROAD ELEVATION

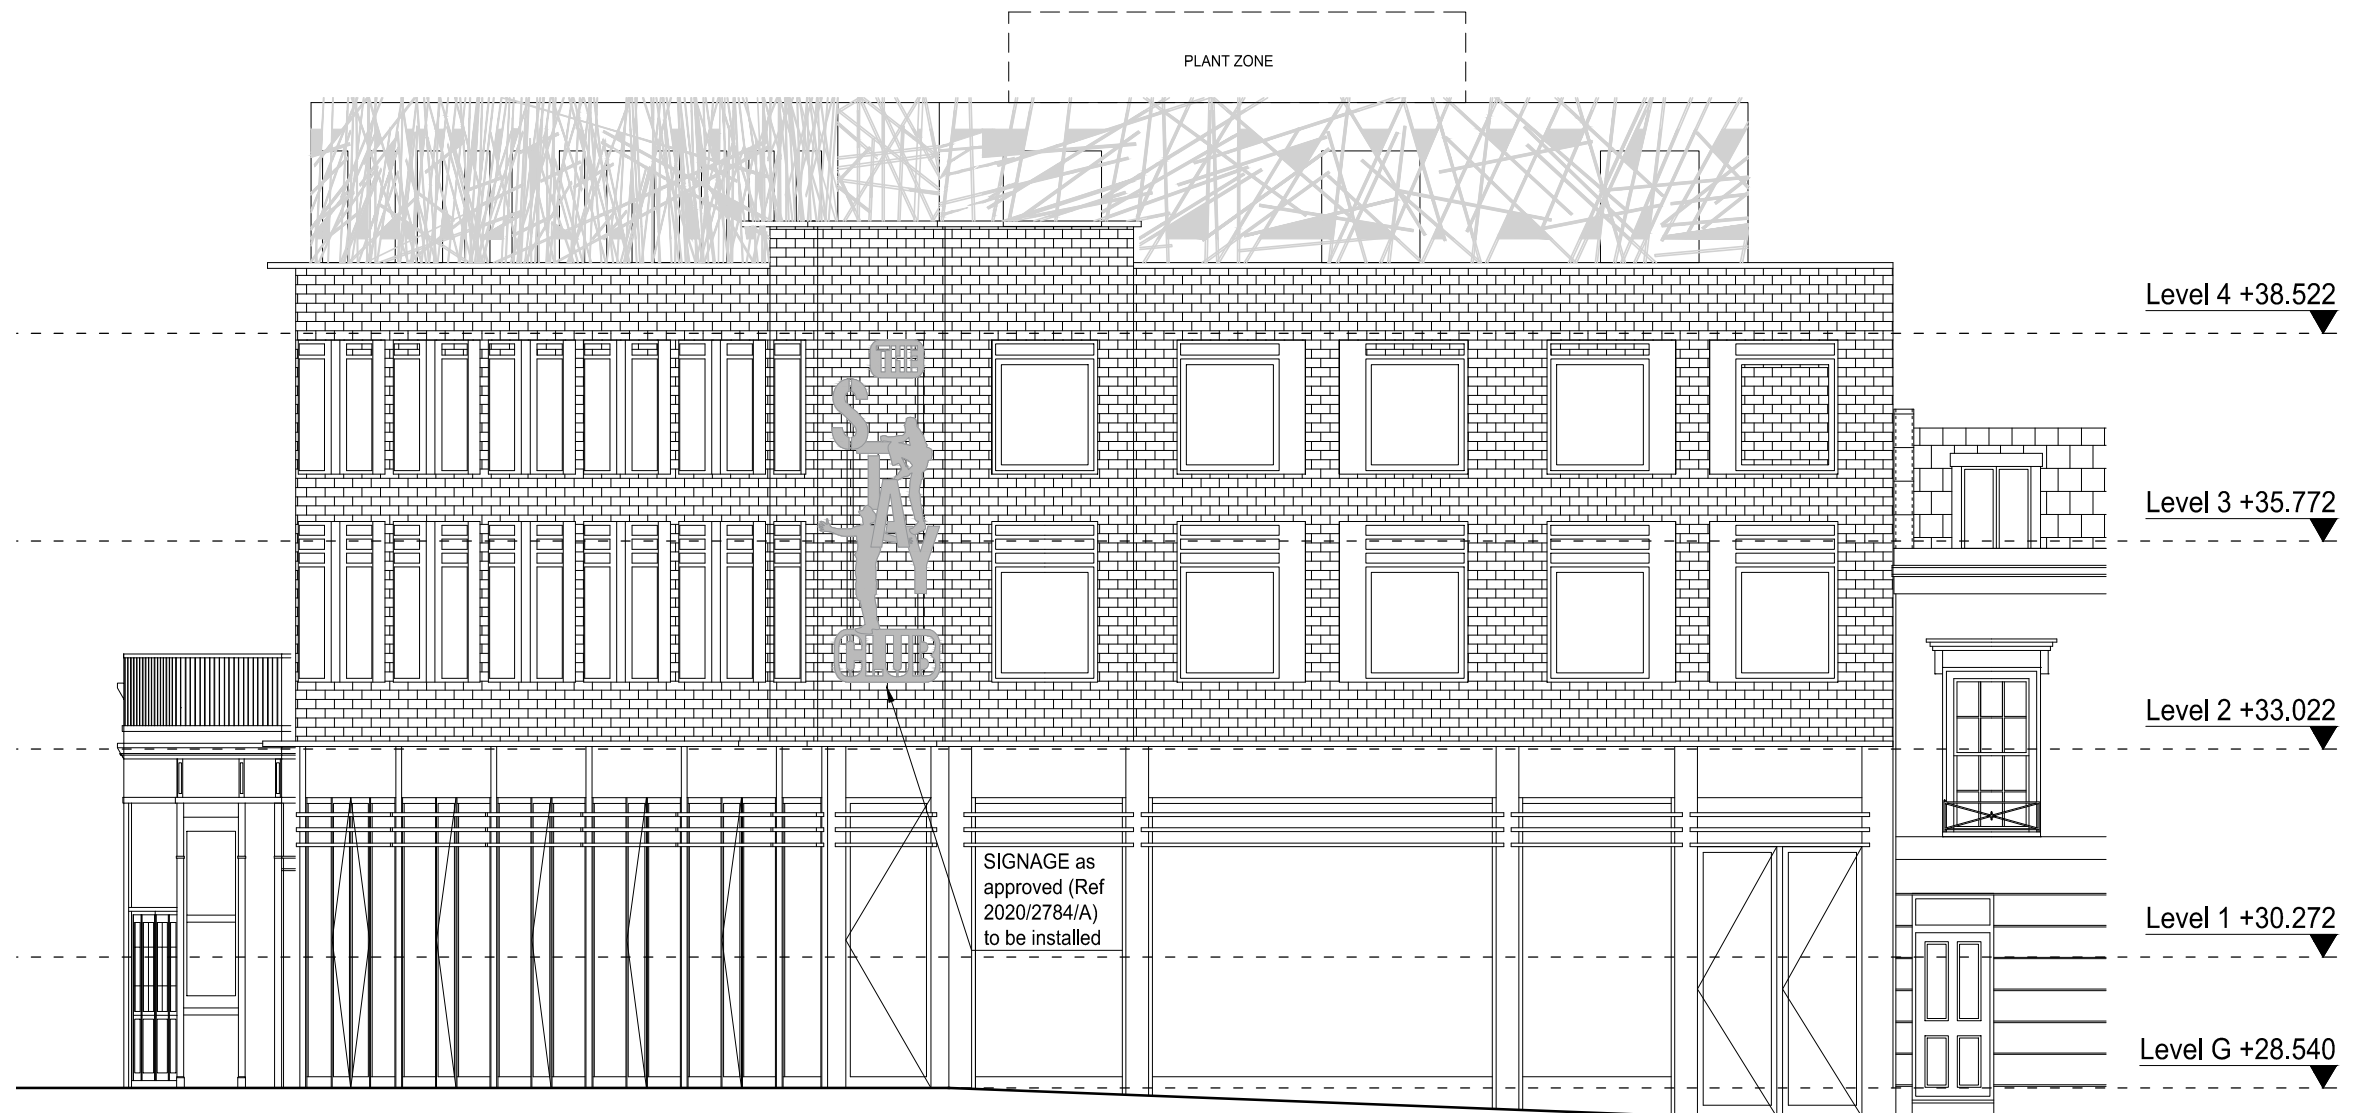

2. HARTLAND ROAD ELEVATION

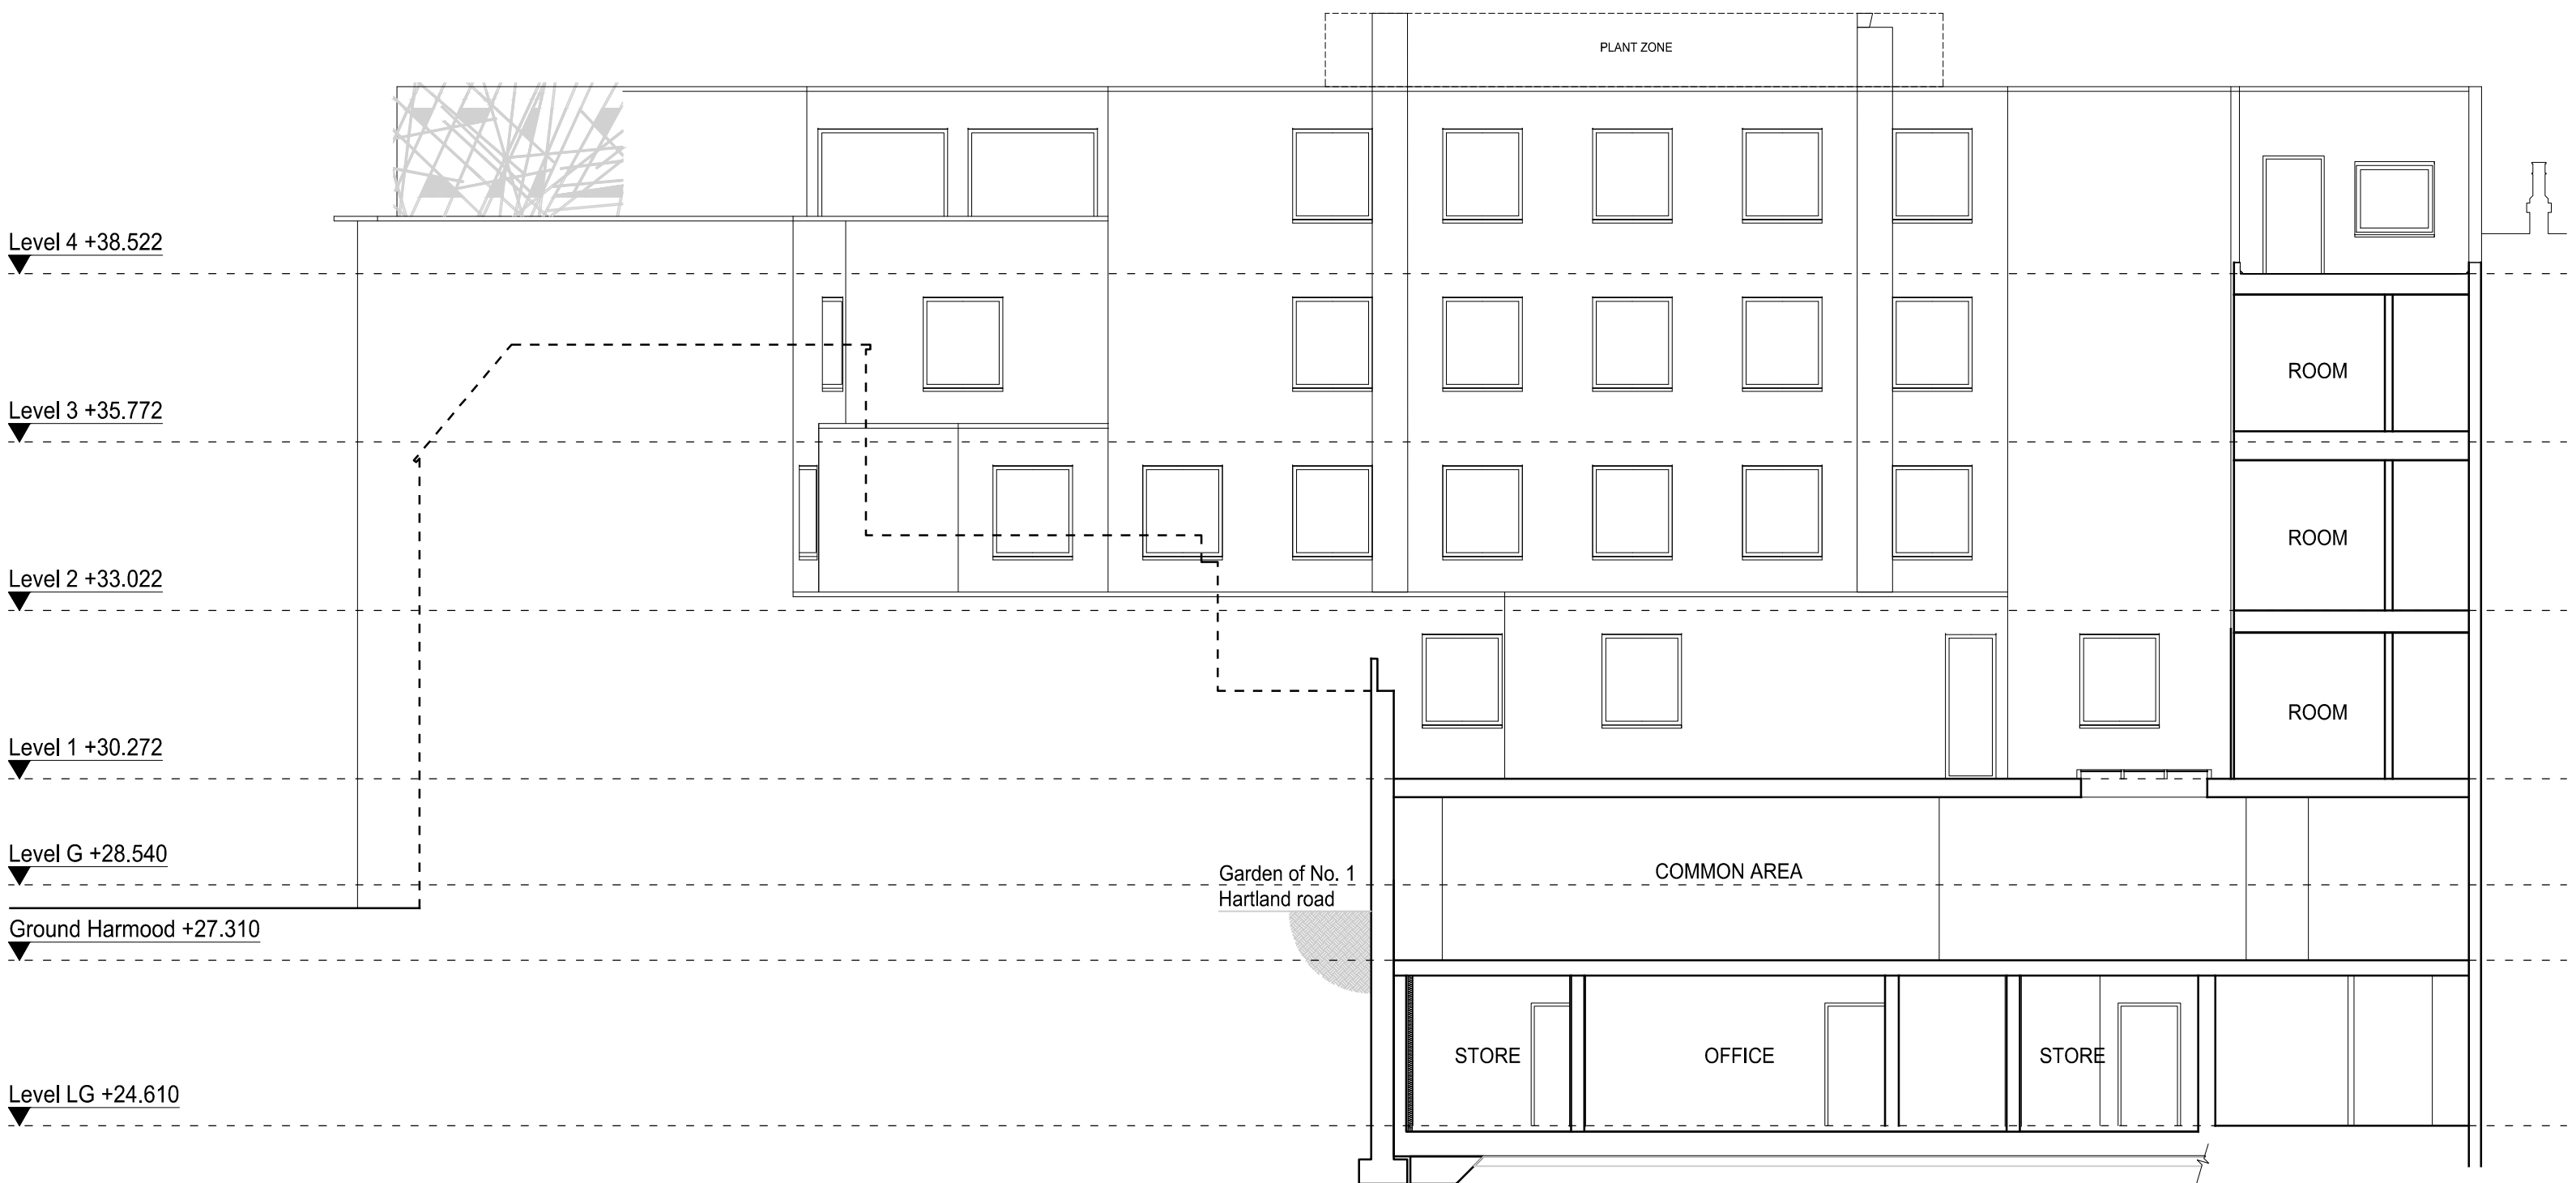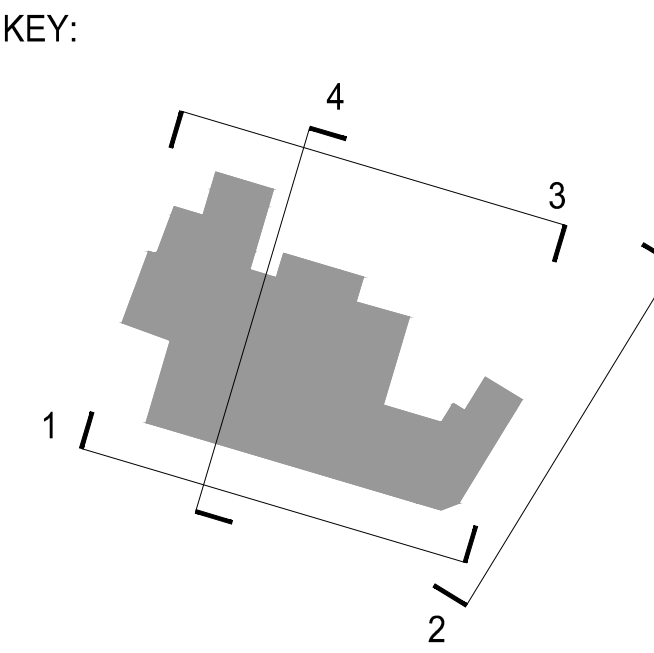

3. REAR ELEVATION

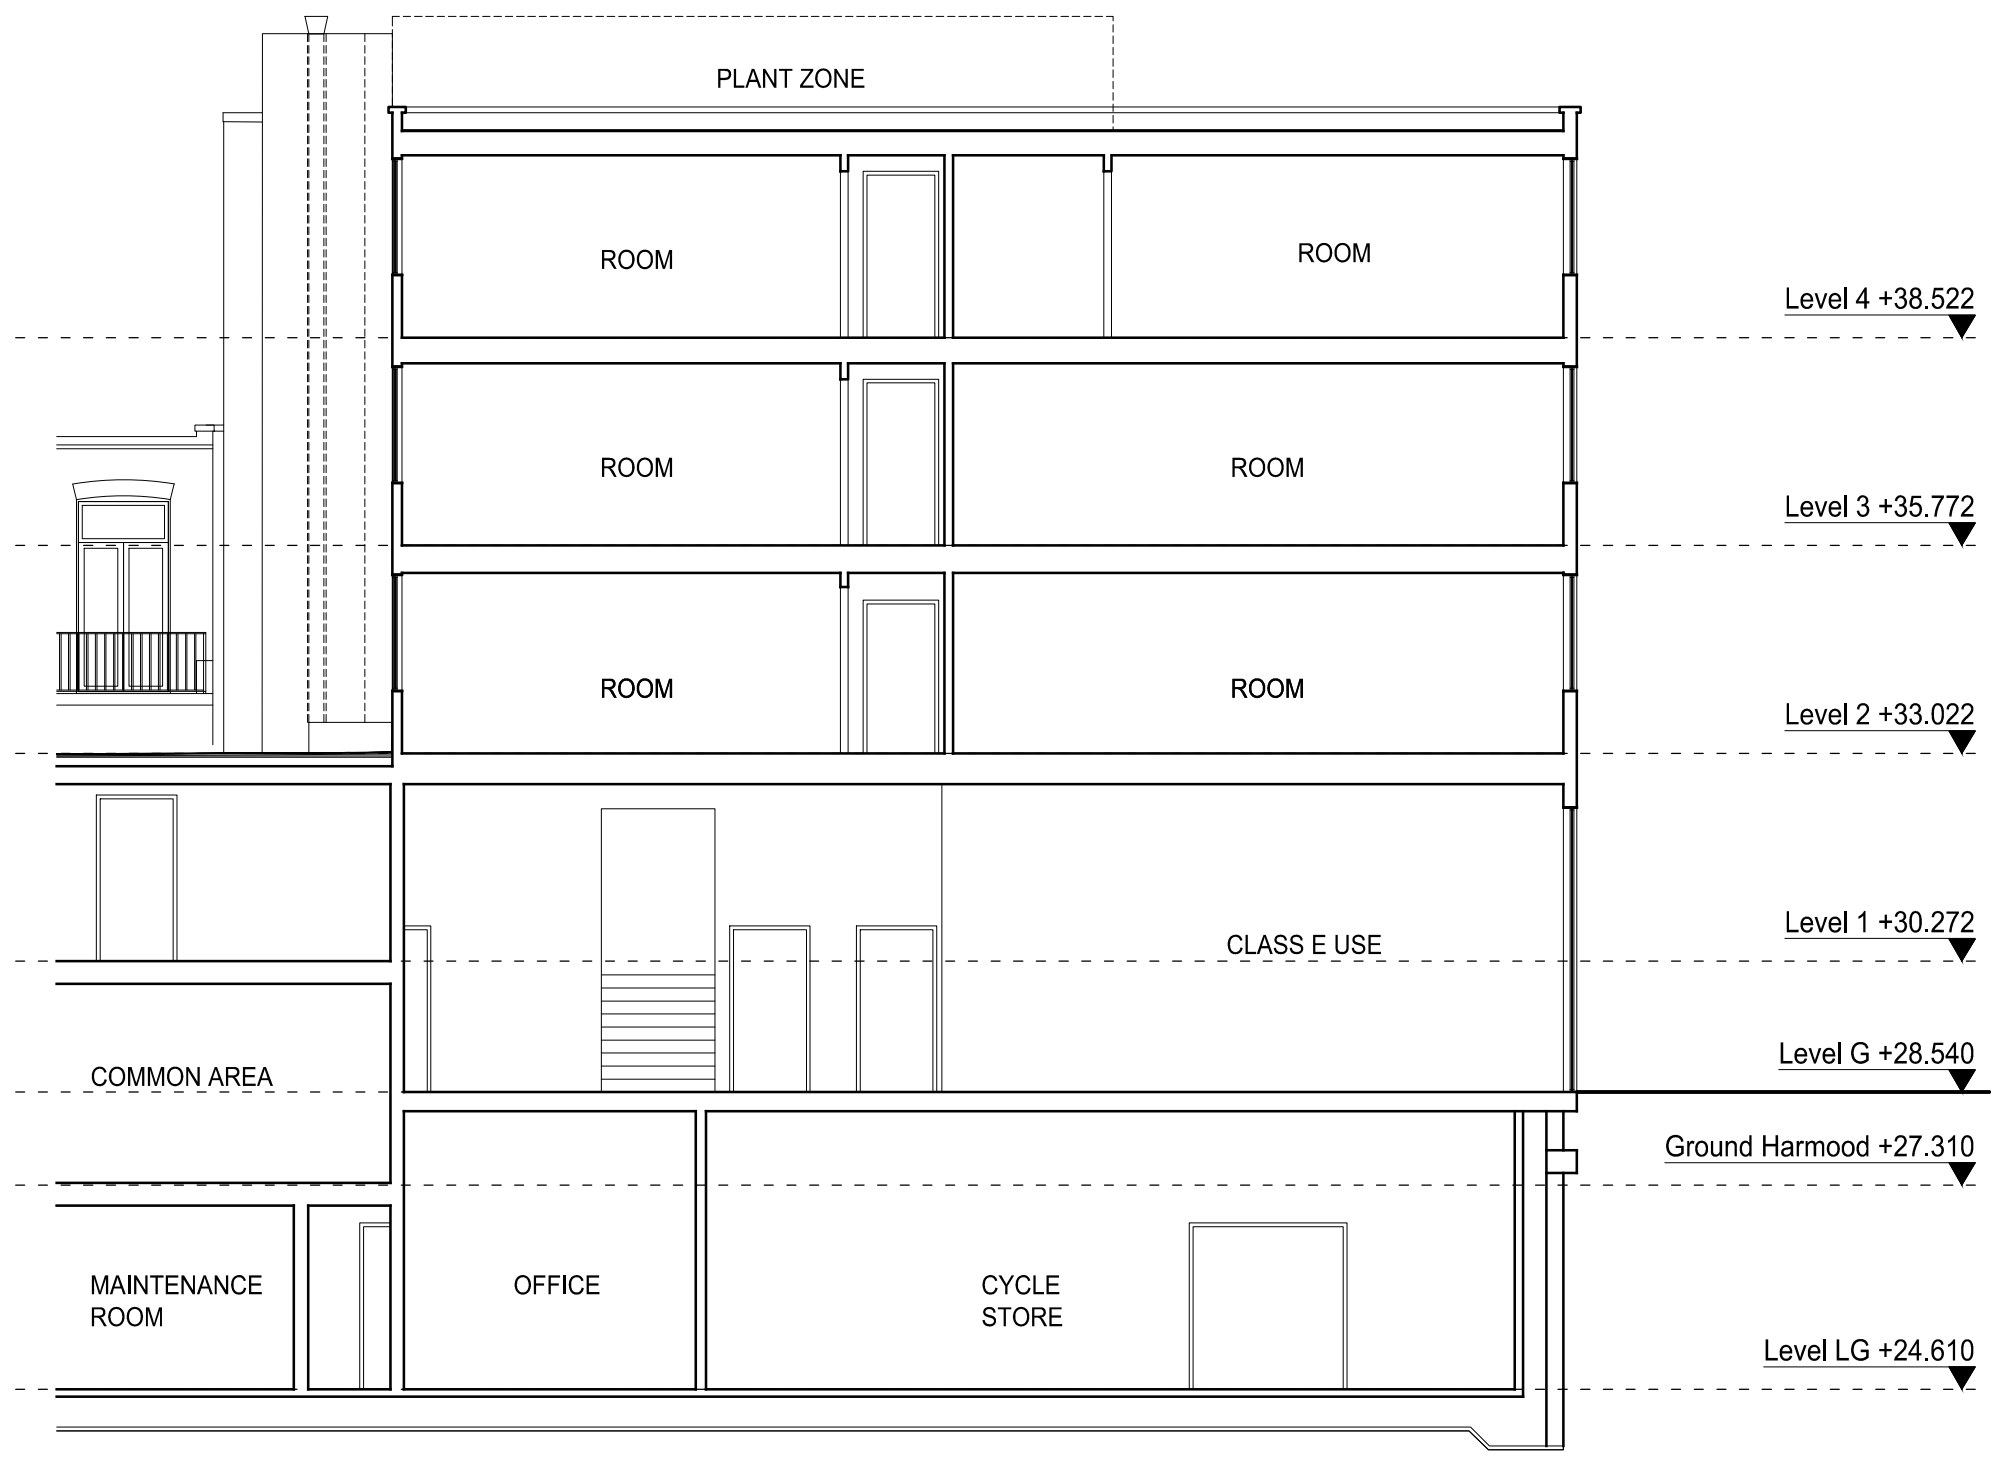


4. SIDE ELEVATION

PLANNING APPLICATION

ALL DIMENSIONS TO BE CHECKED ON SITE
WORK TO FIGURED DIMENSIONS ONLY
REPORT DISCREPANCIES TO THE ARCHITECT
AT ONCE BEFORE PROCEEDING

Contemporary Design Solutions

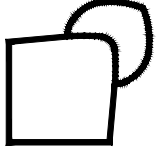

46 Great Marlborough Street
London
W1F 7JW
Telephone: 020 7494 9000 Fax: 020 7494 4844

Client

HALLMARK PROPERTY GROUP

Project Title

INSTALLATION OF EXTRACT VENTILATION DUCT
29-33 CHALK FARM ROAD
LONDON NW1

Drawing Title

EXISTING
ELEVATIONS

Scale 1: 100@A1 1:200@A3 Date APRIL 2021

Drawn FL Checked CT

Drawing No. Rev.

201150-A(SO)401

PLOT DATE - 4/12/2021 12:29 PM

