



NOTES

- Carefully remove existing door and associated fittings, casings, beads, linings and architraves and discard.
- Set existing room name and way finding signage to one side for future reapplication.
- Make good remaining door opening.
- Supply and fit new casing / lining as per specification to suit dimensions shown. Casing depth to suit wall / partition thickness.
- Apply fire resistant / intumescent flexible sealant around casing and wall abutment.
- Apply new architraves.
- Supply and fit new door and associated fixtures and fittings as per relevant door specification (refer to door schedule)
- Check, ease and adjust door operation.
- Fit retained room name and way finding signage to door.

 

Rev	Date	Description	Initials
Client			
CAMDEN WMC			
Project Name			
CAMDEN WMC DOOR SCHEDULE			
Drawing Title			
LEVEL 7 DOOR 099			
Issue Status			
LISTED BUILDING CONSENT			
Scale & Paper Size	Date Originated	Drawn	
1:20@A3	18-03-21	VP	
Project No.	Stage	No.	Rev.
P404	-	023	0

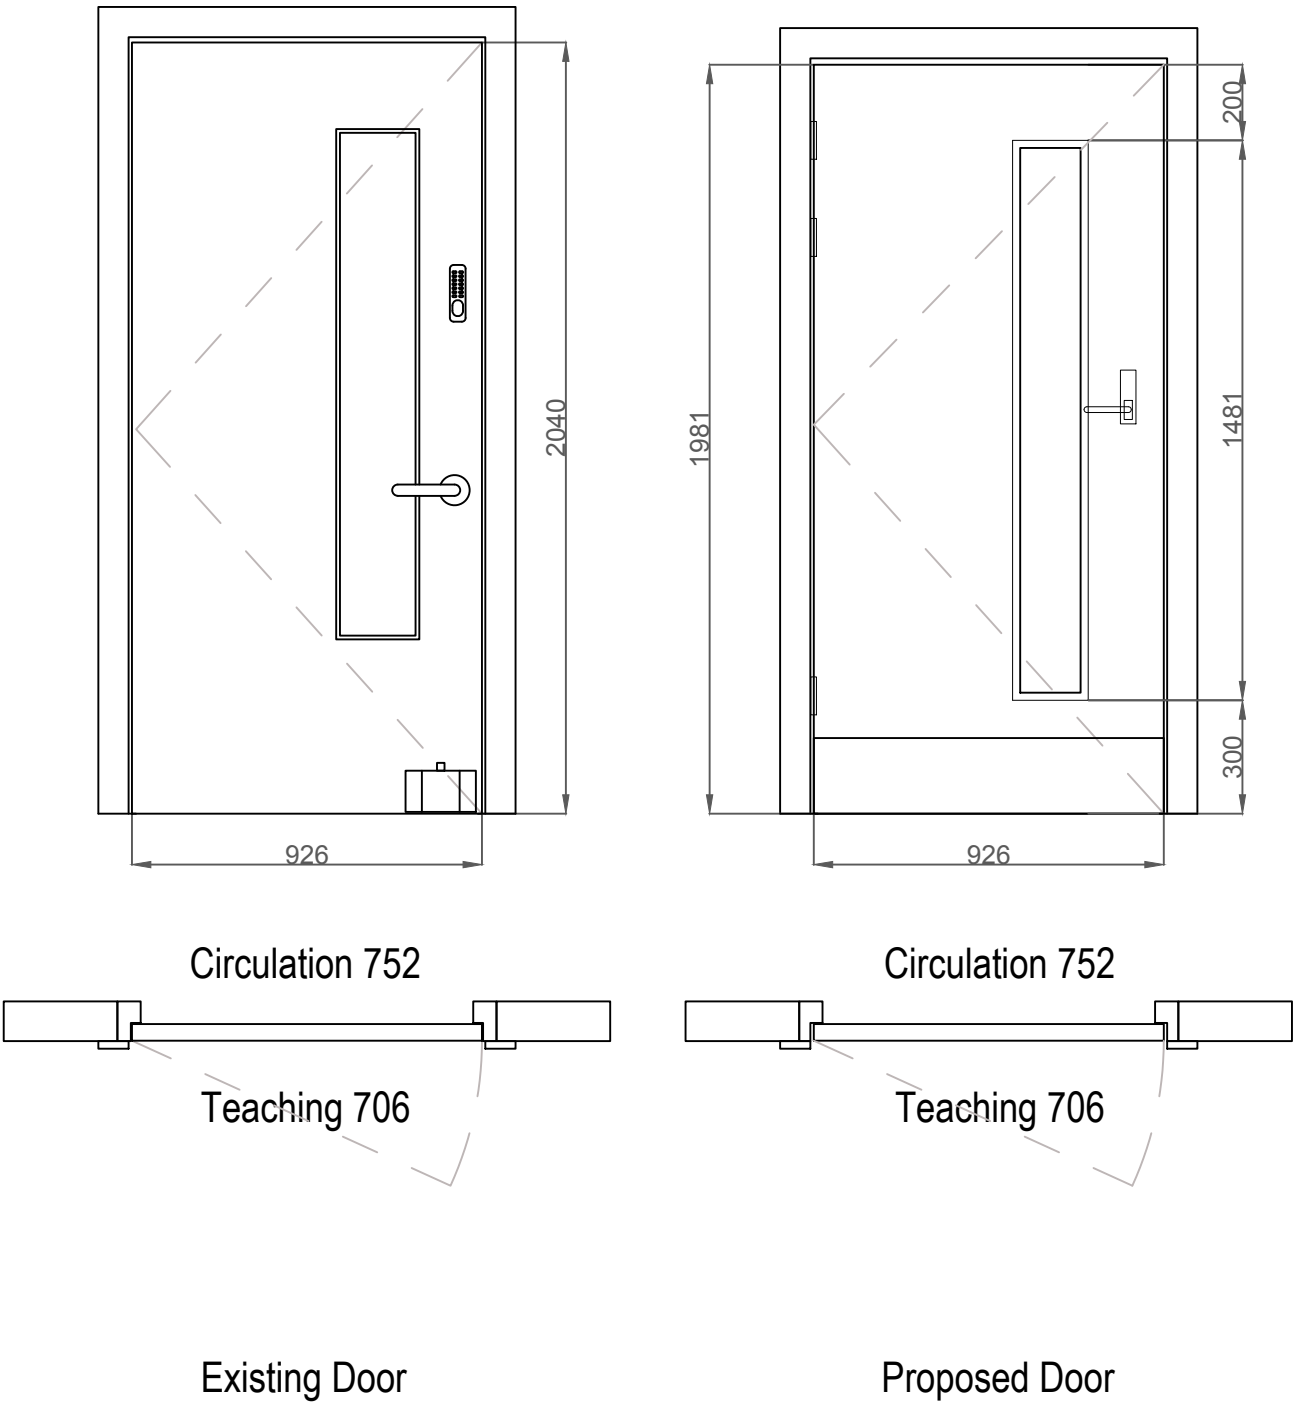