


LEGEND

- Level 5 Area of Refurbishment
- Level 7 Area of Refurbishment

The door references shown on the plan in red are subject to the door replacement project.

This drawing is to be read in conjunction with the door type drawings

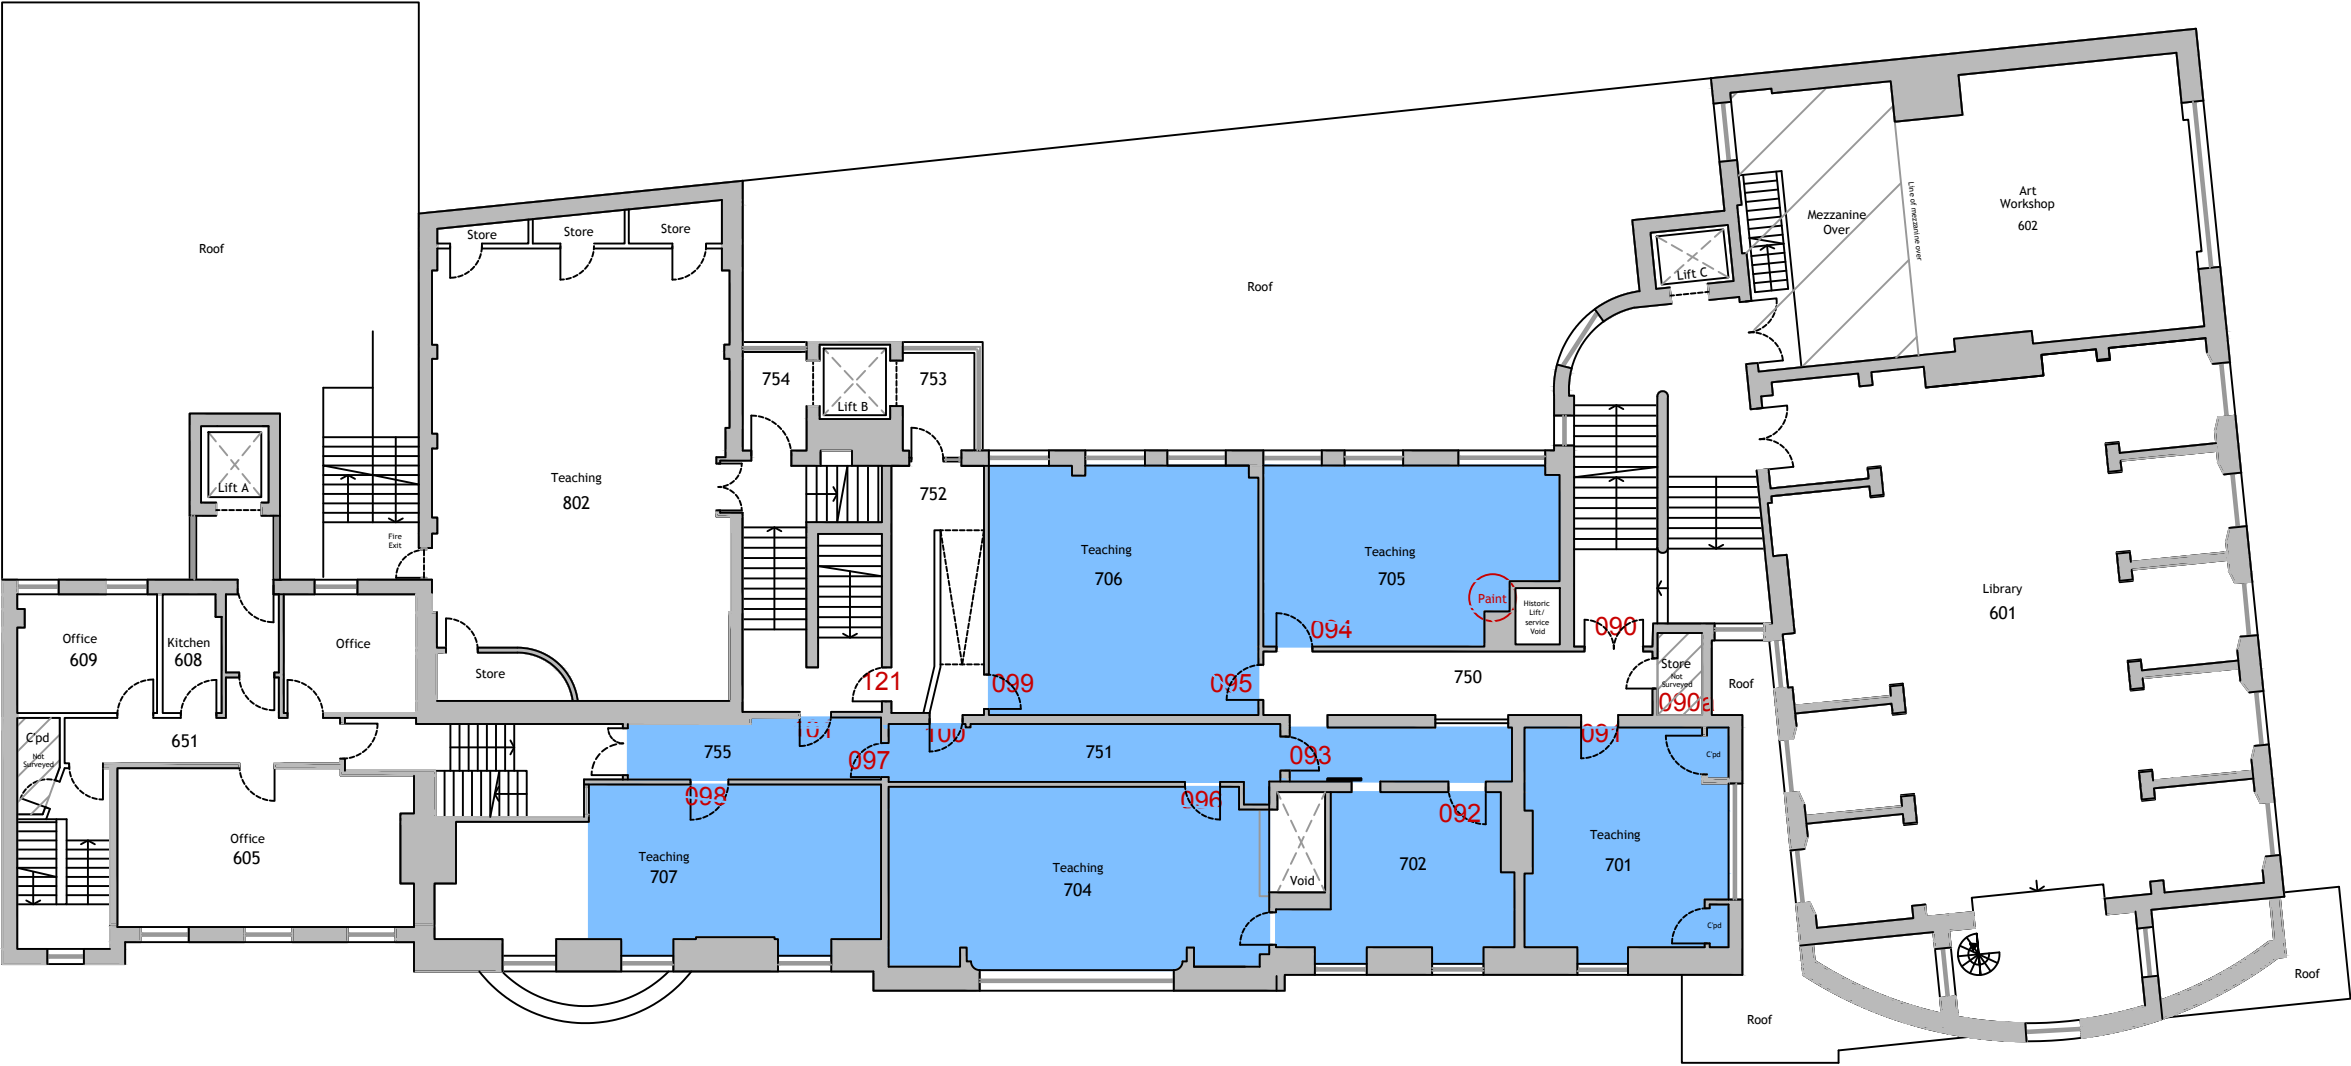

| Rev | Date | Description | Initials |
|-----|------|-------------|----------|
|-----|------|-------------|----------|

Client

CAMDEN WMC

Project Name

CAMDEN WMC DOOR SCHEDULE

Drawing Title

LEVEL 7 FLOOR PLAN

Issue Status

LISTED BUILDING CONSENT

| Scale & Paper Size | Date Originated | Drawn |
|--------------------|-----------------|-------|
| 1:200@A3           | 18-03-21        | VP    |

| Project No. | Stage | No. | Rev. |
|-------------|-------|-----|------|
| P404        | -     | 029 | 0    |



Scale Bar 1:200 (m)

