



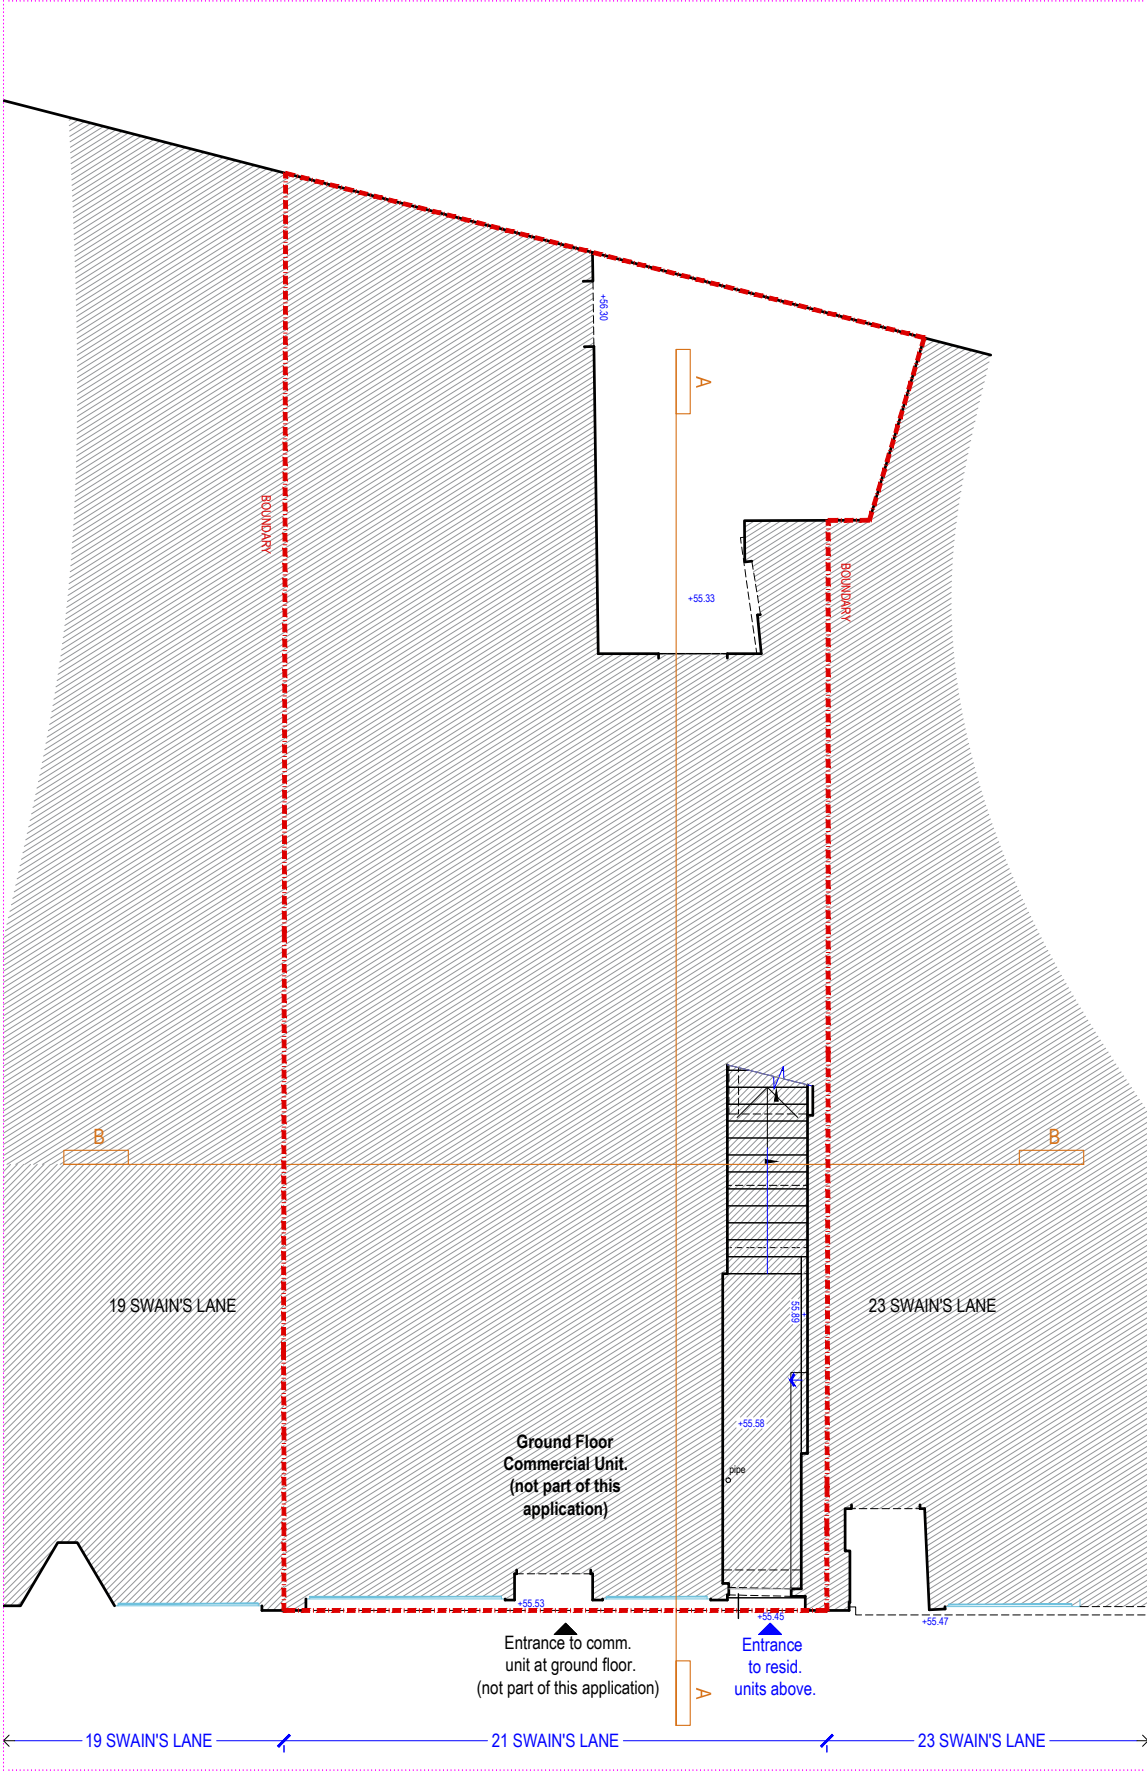


[01] EXISTING GROUND FLOOR PLAN

@1:100

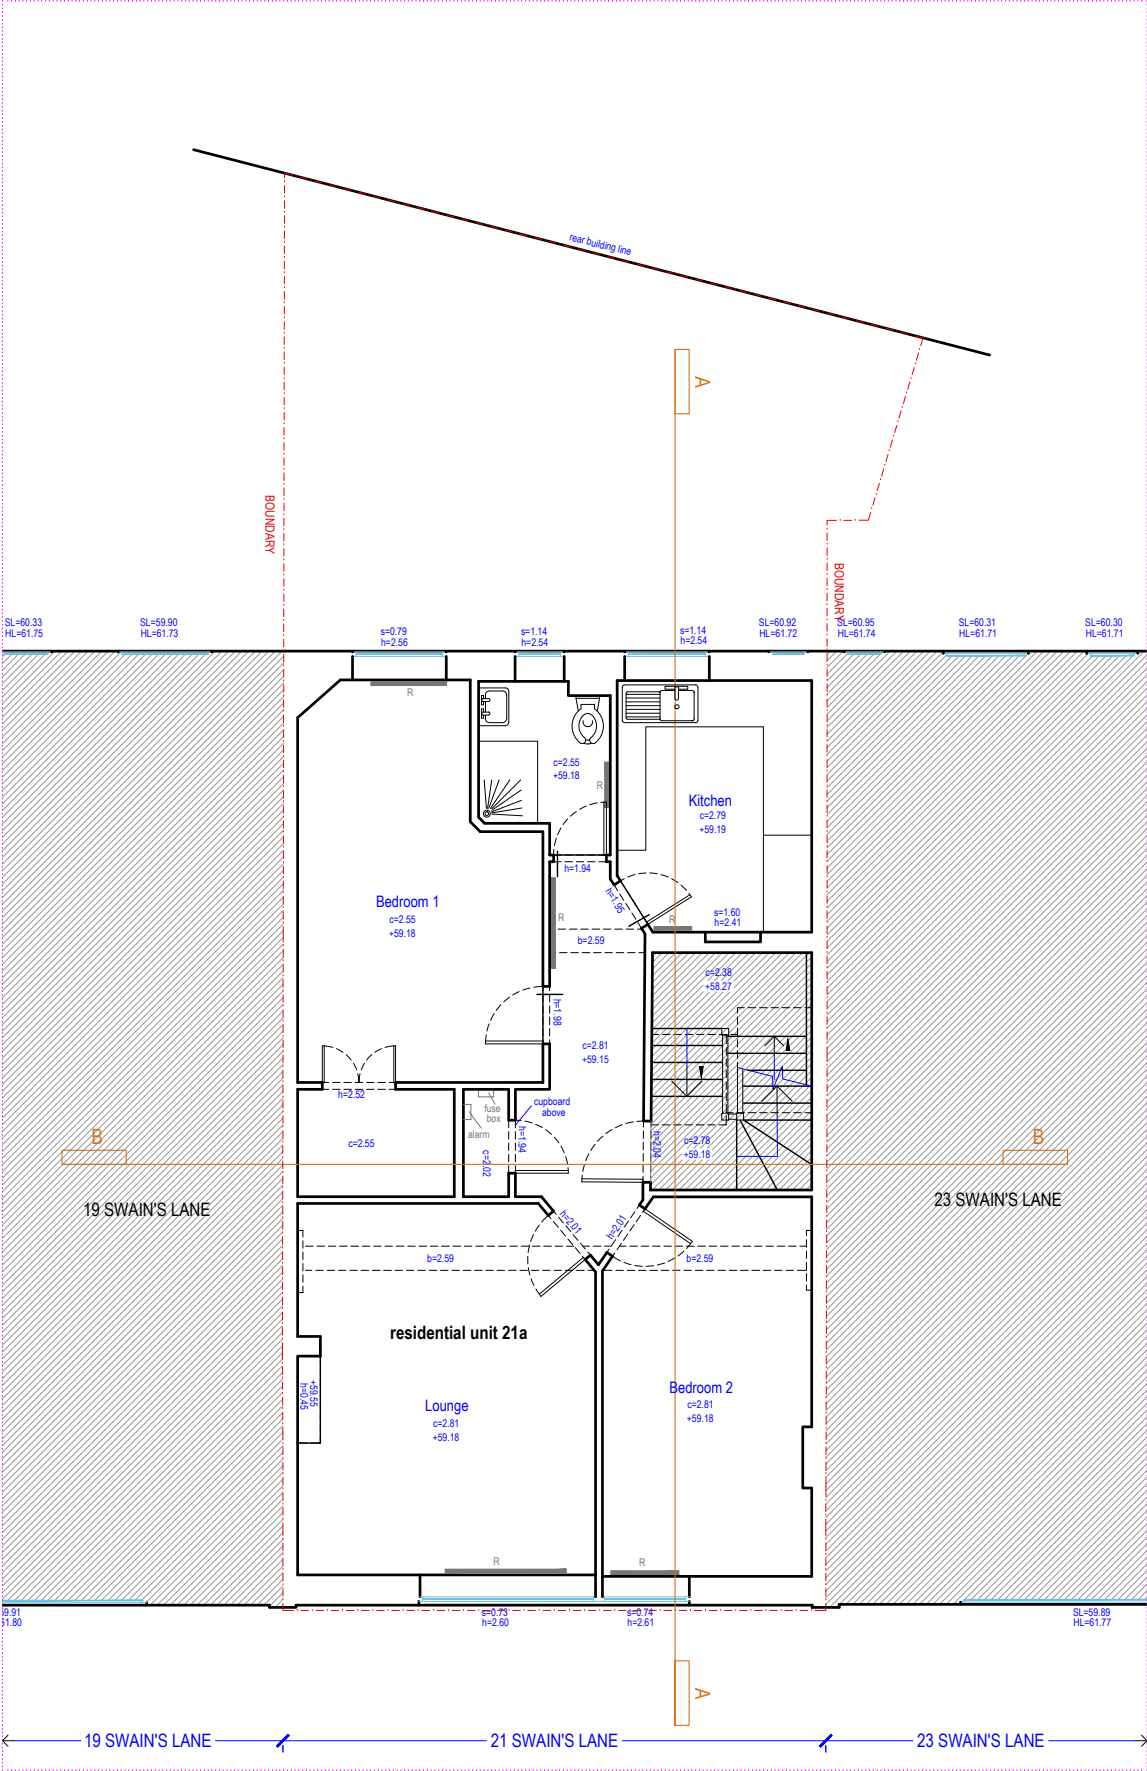

[02] EXISTING FIRST FLOOR PLAN

@1:100

 

P1	15/02/21	Planning Application Issue			

21A & 21B SWAIN'S LANE

DRAWING NAME:

Existing Ground & First Floor Plans

PROJECT NO: DRAWING NO: REVISION: SCALE @ SIZE:
1823 E02-00 - 1:100 @ A3
START DATE: FIRST AUTHOR: