



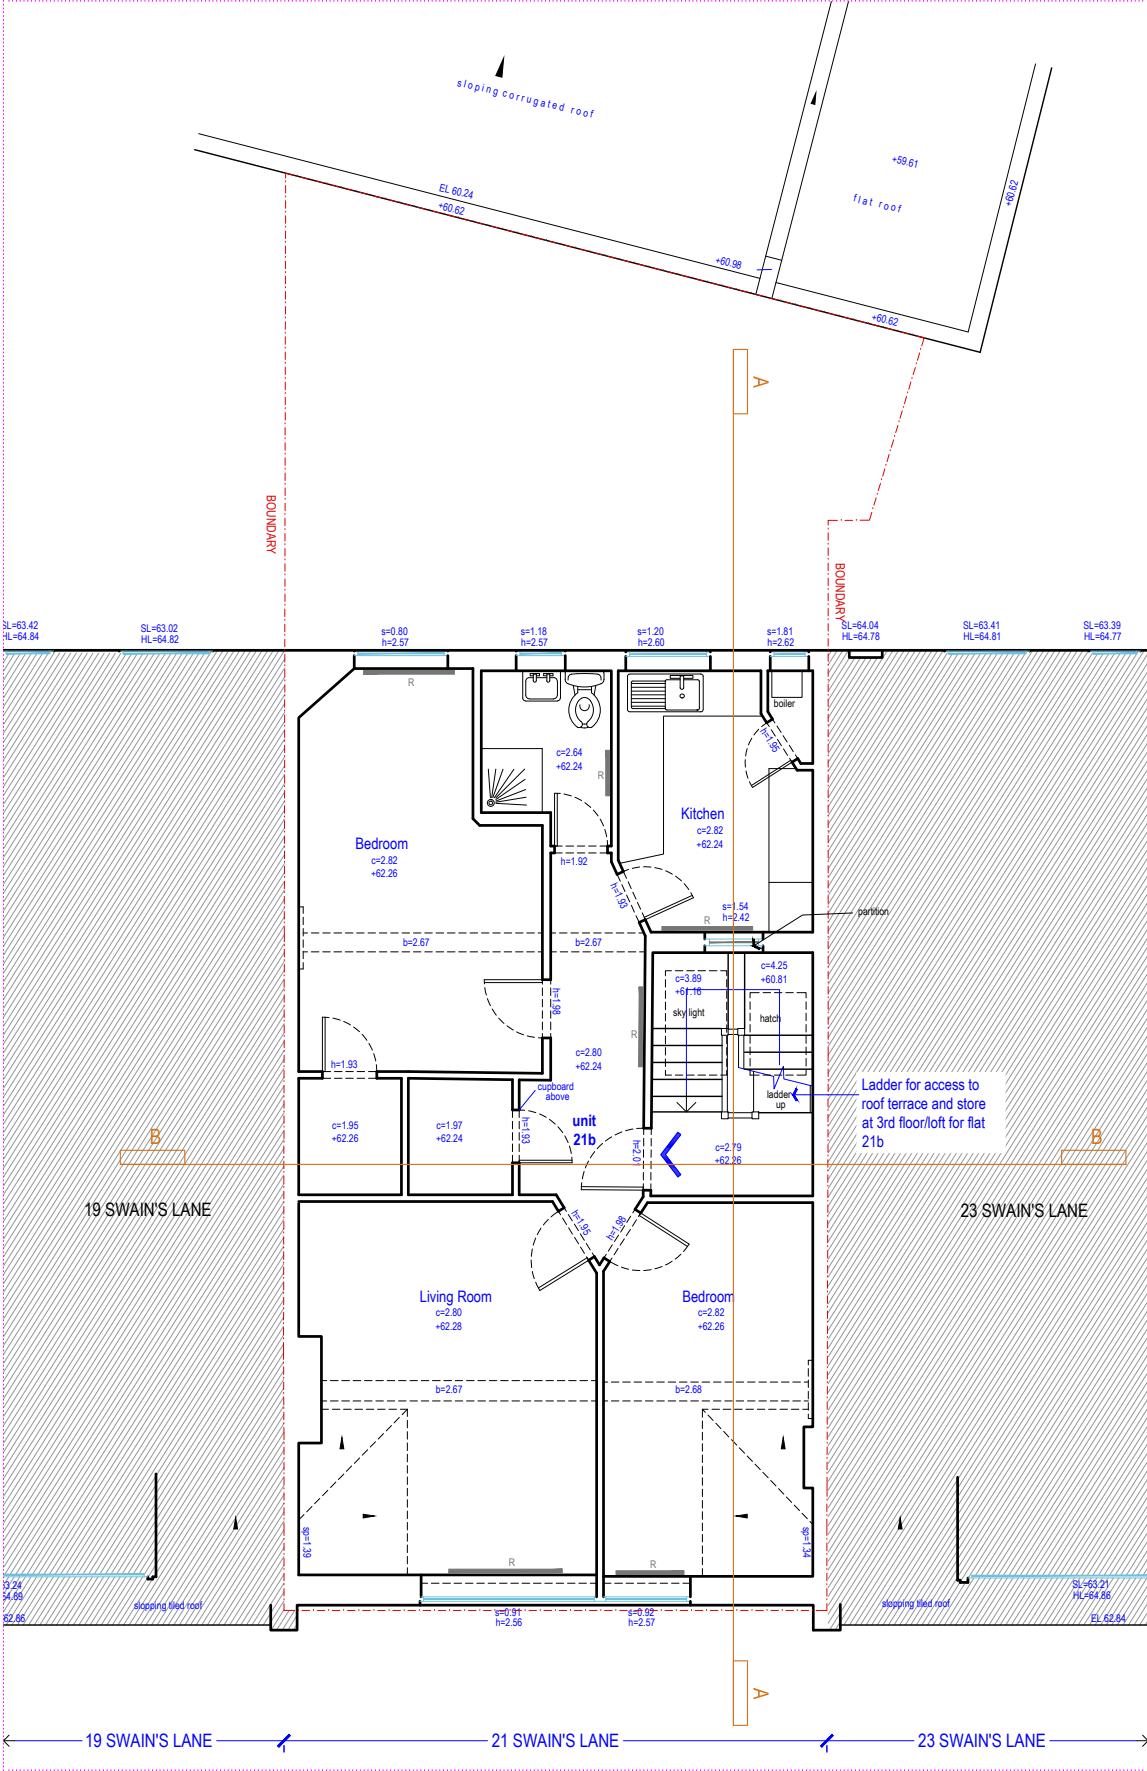



[01] EXISTING SECOND FLOOR PLAN

@1:100

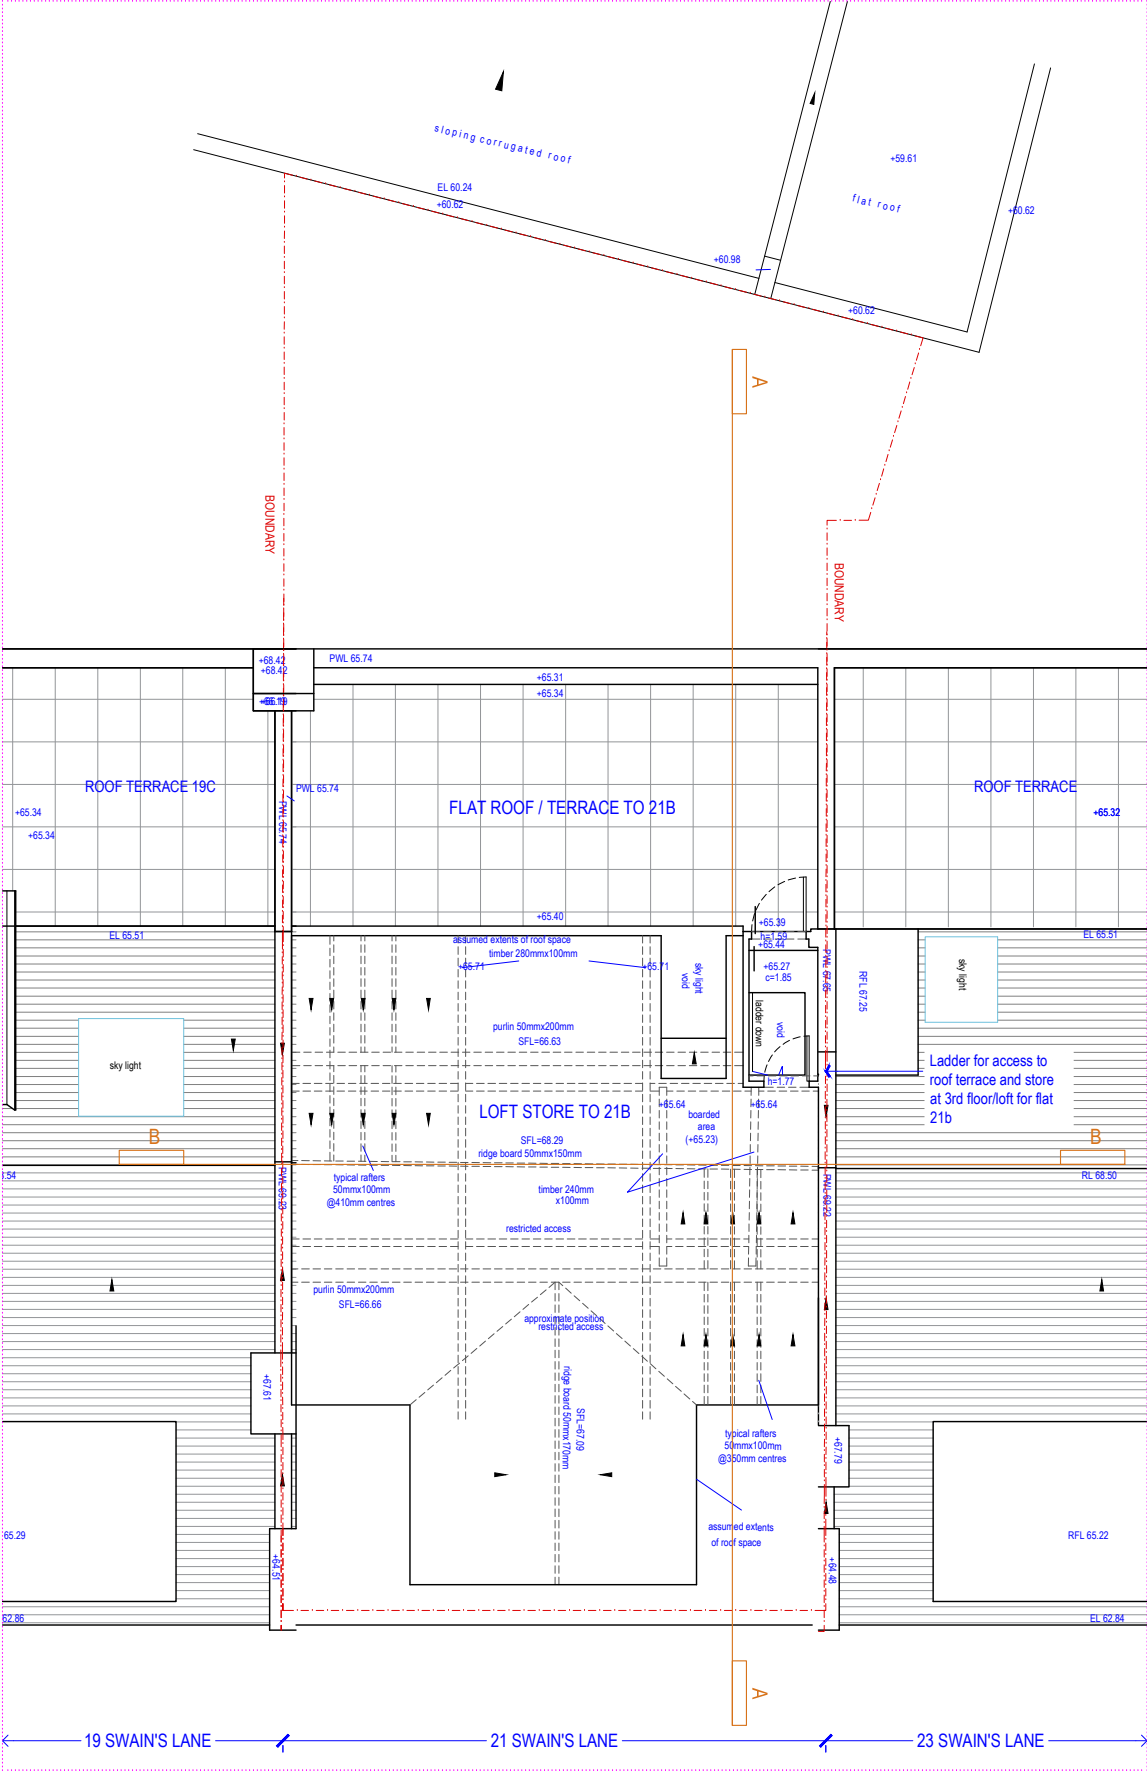

[02] EXISTING THIRD FLOOR PLAN

@1:100

  

21A & 21B SWAIN'S LANE

DRAWING NAME:

Existing Second Floor & Loft Plans

PROJECT NO: DRAWING NO:

REVISION:

SCALE @ SIZE:

1823

E02-01

-

1:100 @ A3

START DATE:

FIRST AUTHOR: