

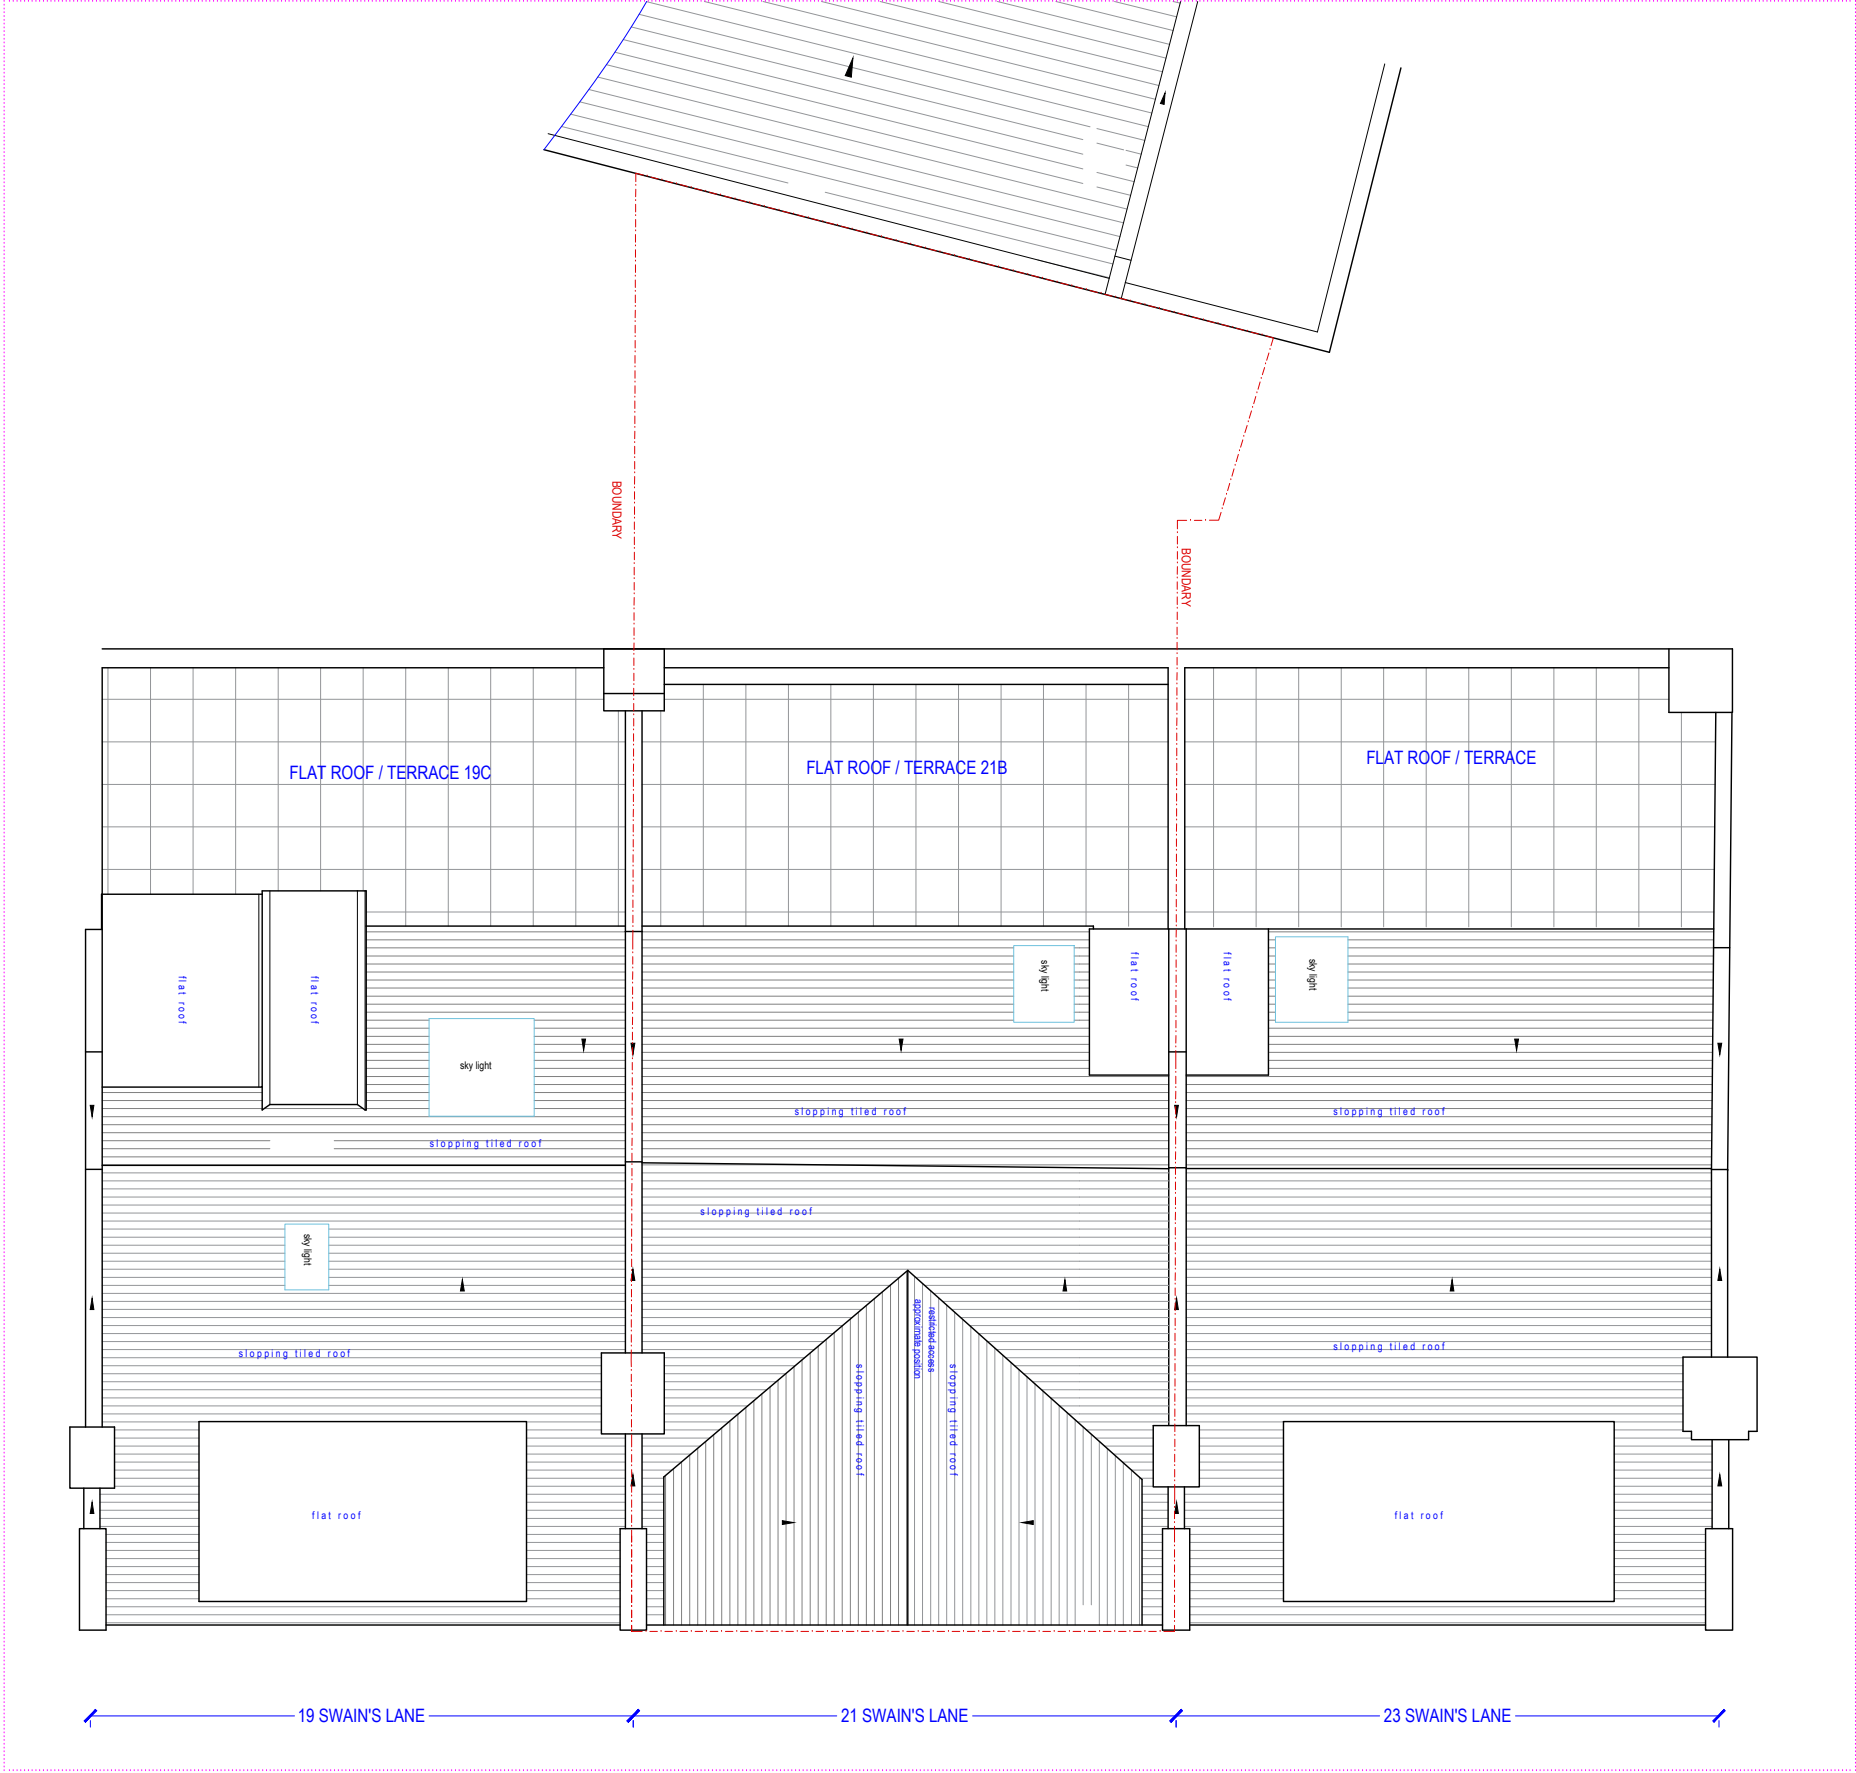


 

[01] EXISTING ROOF PLAN

@1:100

 

P1	15/02/21	Planning Application Issue			

21A & 21B SWAIN'S LANE

DRAWING NAME:

Existing Roof Plan

PROJECT NO: DRAWING NO: REVISION:

1823 E02-02 -
START DATE: FIRST AUTHOR:

SCALE @ SIZE:

1:100 @ A3