



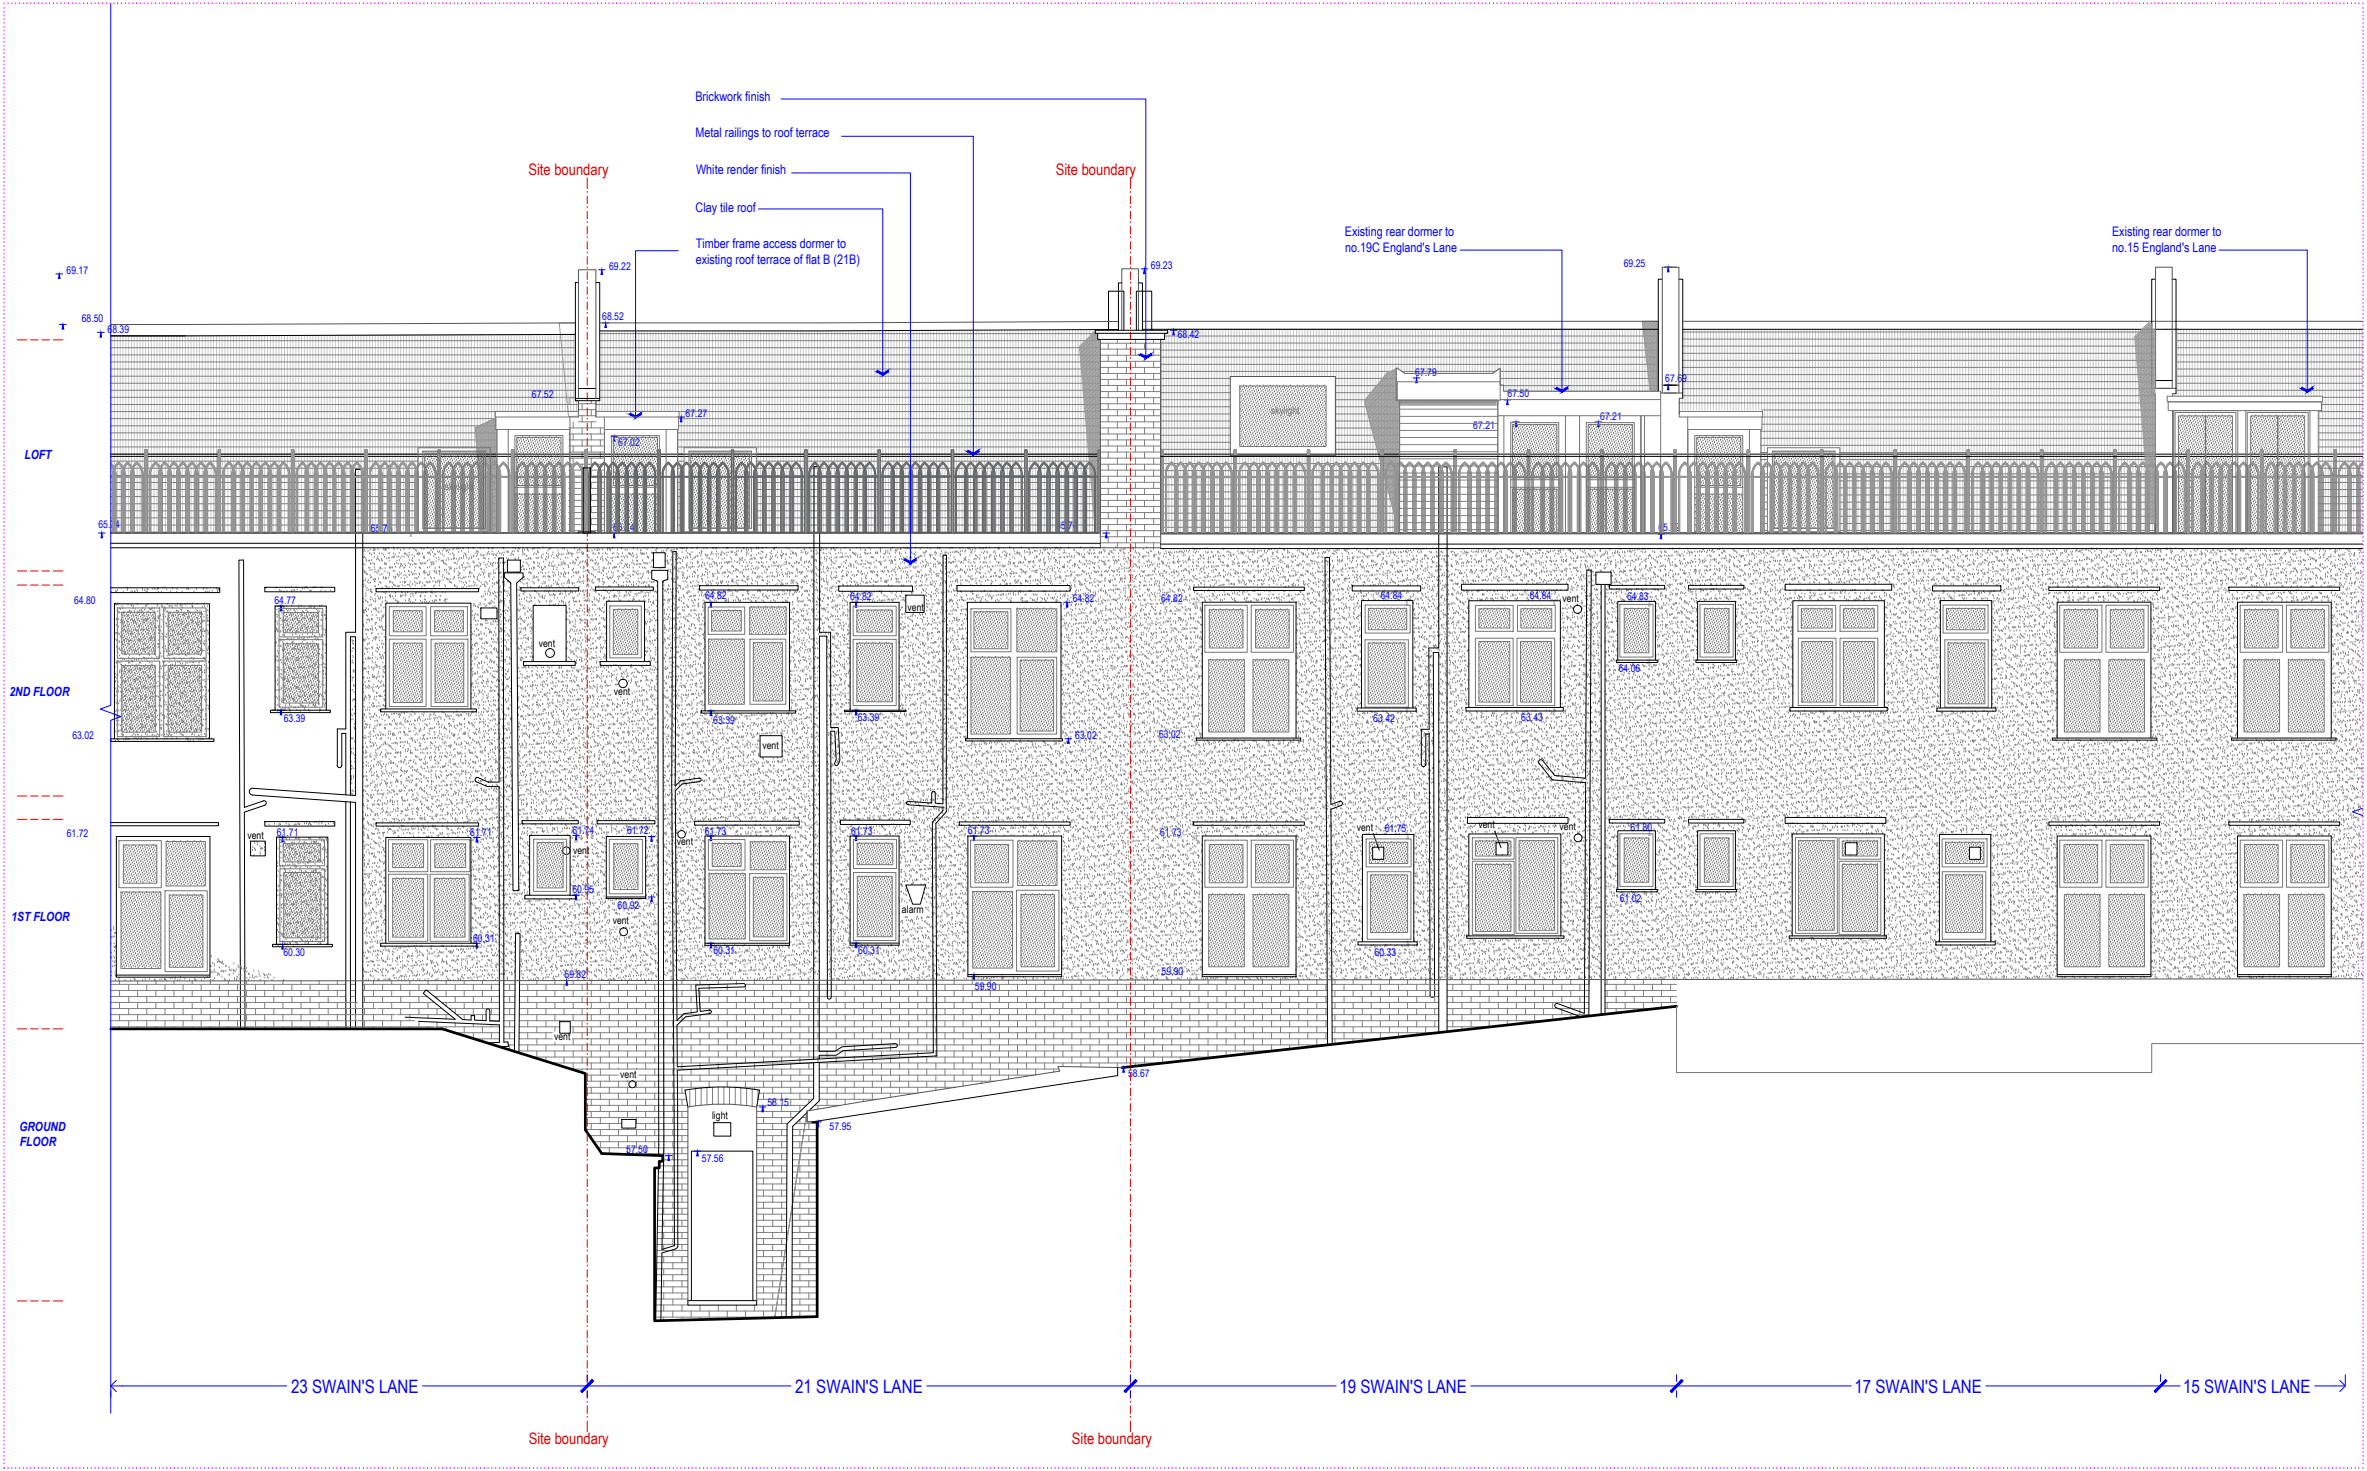

[01] EXISTING REAR ELEVATION

@1:100

 

P1	15/02/21	Planning Application Issue			

21A & 21B SWAIN'S LANE

DRAWING NAME:

EXISTING REAR ELEVATION

PROJECT NO: DRAWING NO:

1823 E03-01

START DATE:

REVISION:

-

FIRST AUTHOR:

SCALE @ SIZE:

1:100 @ A3