
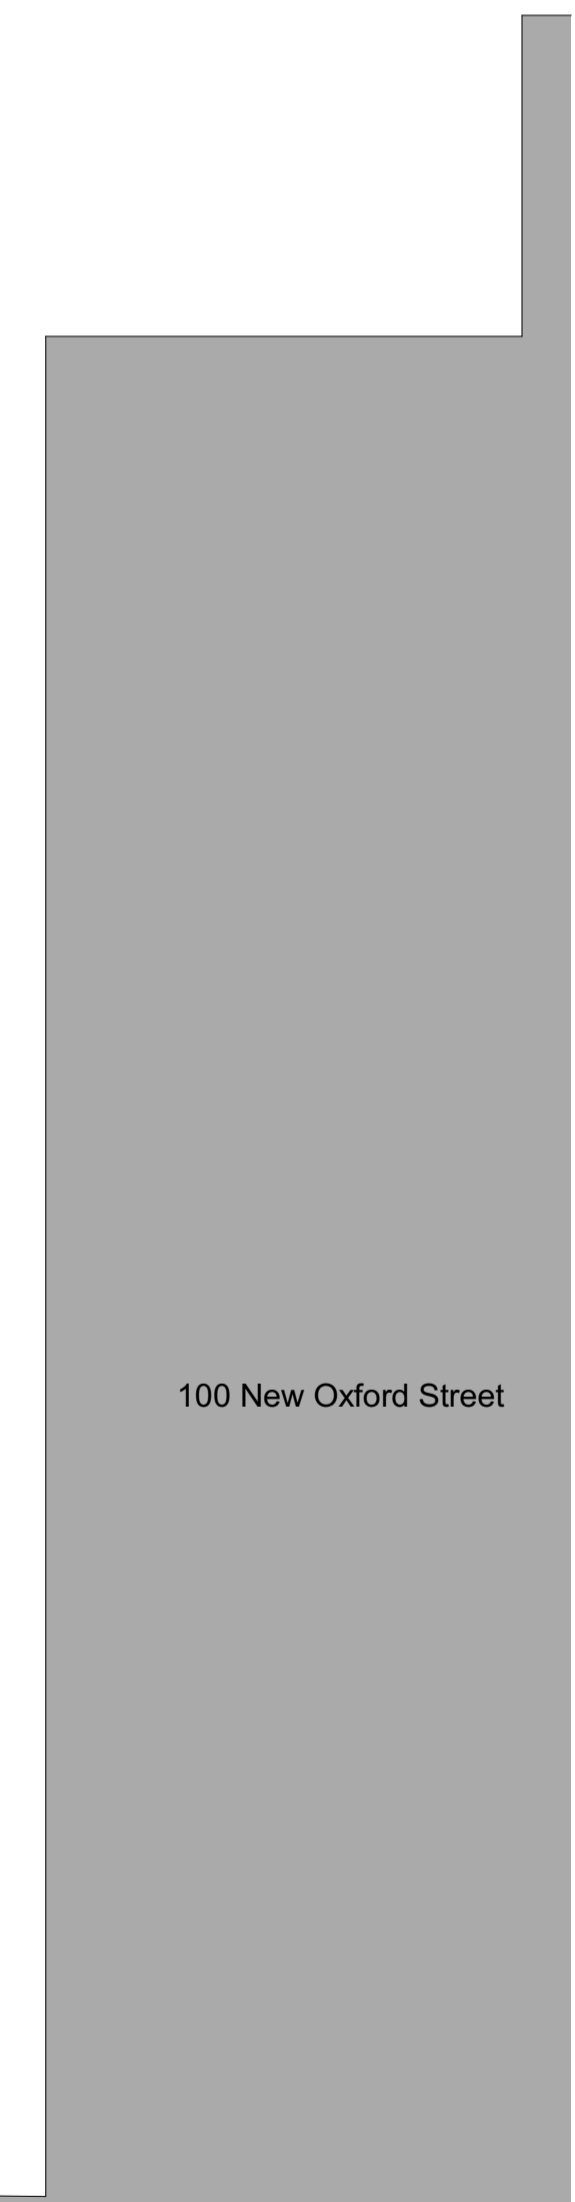



Disclaimer
Do not scale from this drawing. Check all dimensions on site before fabrication or setting out. This document is copyright and may not be reproduced without permission of the owner.

Notes
Not all revision notes appear on all sheets. Refer to tagged clouds.

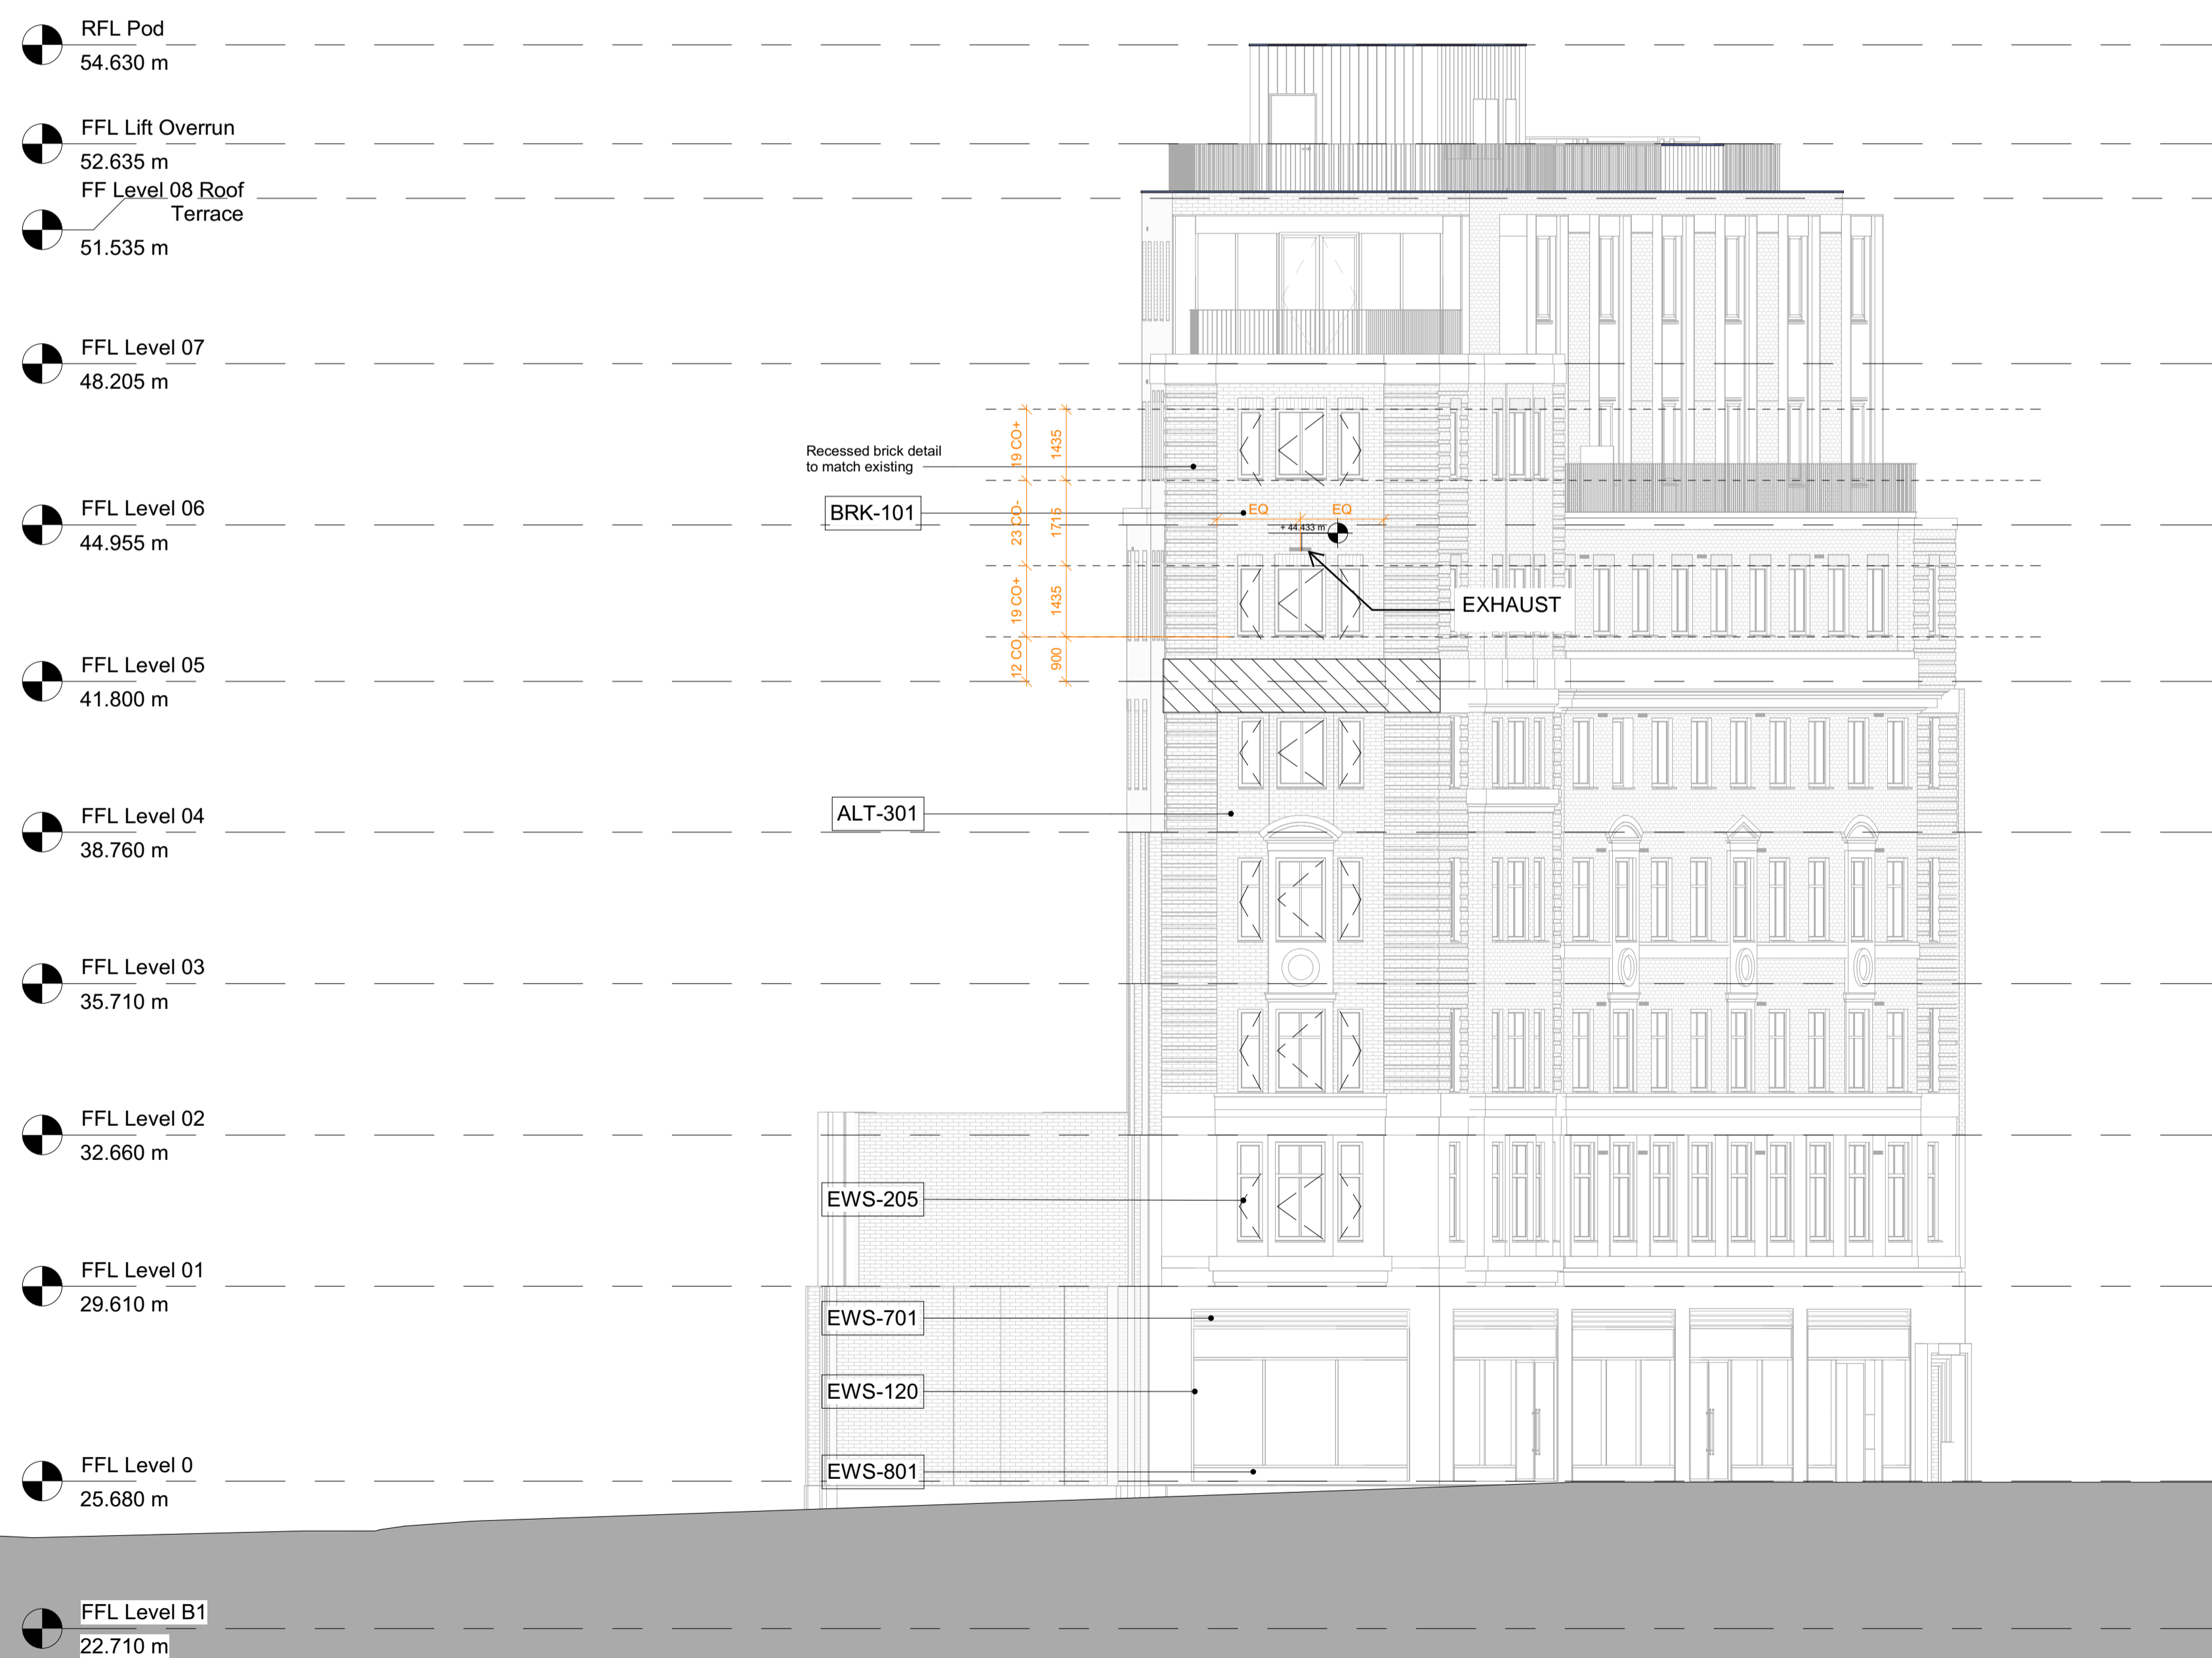

Rev	Reason for Issue	Date	Iss
C02	For Construction	01/03/2021	Apt
C01	For construction	12/02/2021	Apt

Consultants
Structural Engineer: Davies Maguire
MEP Engineer: GDM Partnership
Project Manager: CBRE

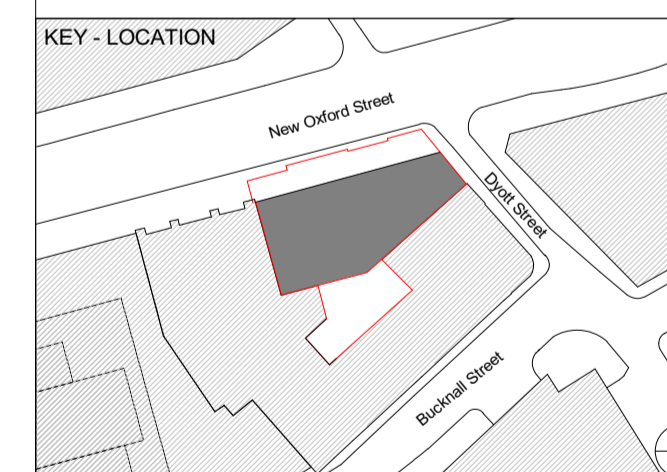

Apt

235 St John Street London EC1V 4NG www.apt.london

Client
Royal London Asset Management

Project
Castlewood & Medius House

Drawing Title
External Envelope
East Elevation - Brickwork setting out
Scope

Scale	Drawn By	Issued By
1 : 100 @ A1	Apt	Apt

Construction		
Project No.	Drawing No.	Revision
18013	A_21_314	C02

