
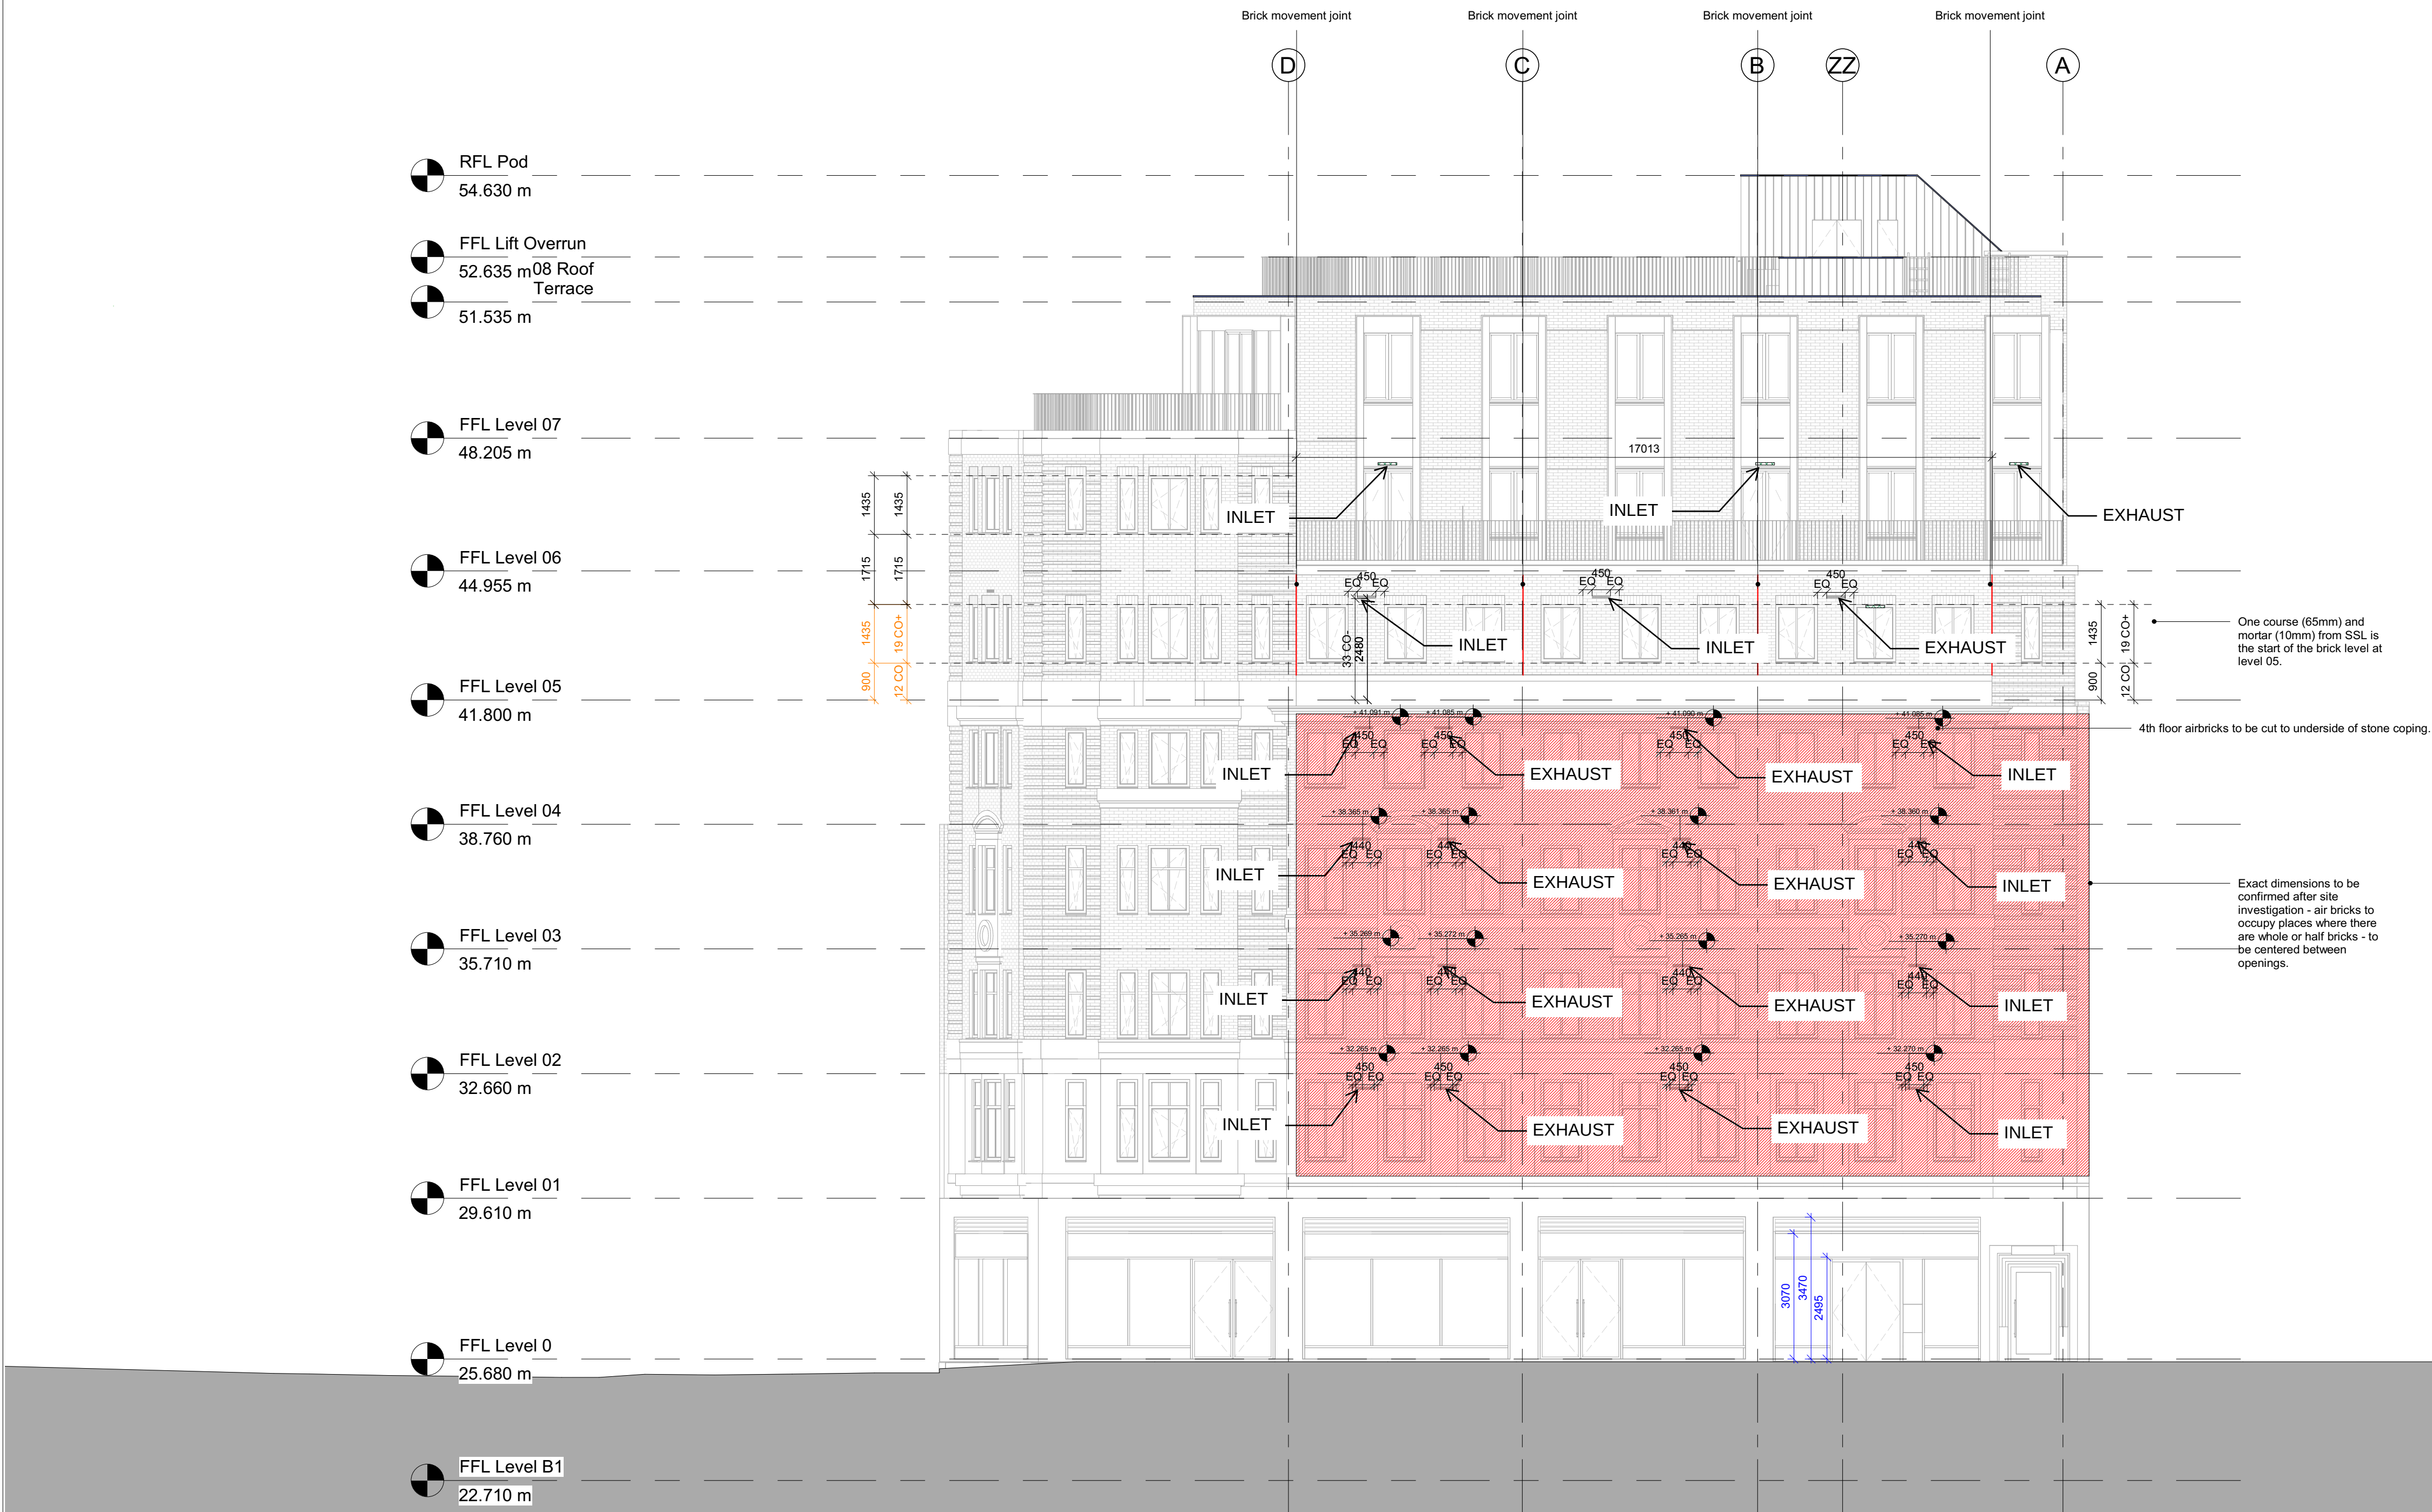


**Disclaimer**  
Do not scale from this drawing. Check all dimensions on site before fabrication or setting out. This document is copyright and may not be reproduced without permission of the owner.

**Notes**  
Not all revision notes appear on all sheets. Refer to tagged clouds.

| Rev | Reason for Issue | Date       | Iss |
|-----|------------------|------------|-----|
| C02 | For Construction | 01/03/2021 | Apt |
| C01 | For construction | 12/02/2021 | Apt |

Consultants  
Structural Engineer: Davies Maguire  
MEP Engineer: GDM Partnership  
Project Manager: CBRE

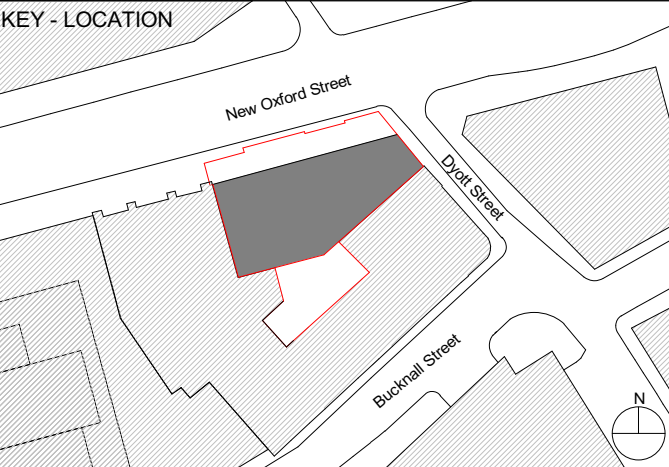

# Apt

235 St John Street London EC1V 4NG [www.apt.london](http://www.apt.london)

Client  
**Royal London Asset Management**

Project  
**Castlewood & Medius House**

Drawing Title  
**External Envelope  
North Elevation - Brickwork setting out  
Scope**

| Scale        | Drawn By | Issued By |
|--------------|----------|-----------|
| 1 : 100 @ A1 | Apt      | Apt       |

| Construction |             |          |
|--------------|-------------|----------|
| Project No.  | Drawing No. | Revision |
| 18013        | A_21_315    | C02      |