


P A S K I N
K Y R I A K I D E S
S A N D S

Sir Richard of Chichester Perren Street Development

Site Plan
DWG No DP10003
Scale 1:200 @a3; 1:100@a1

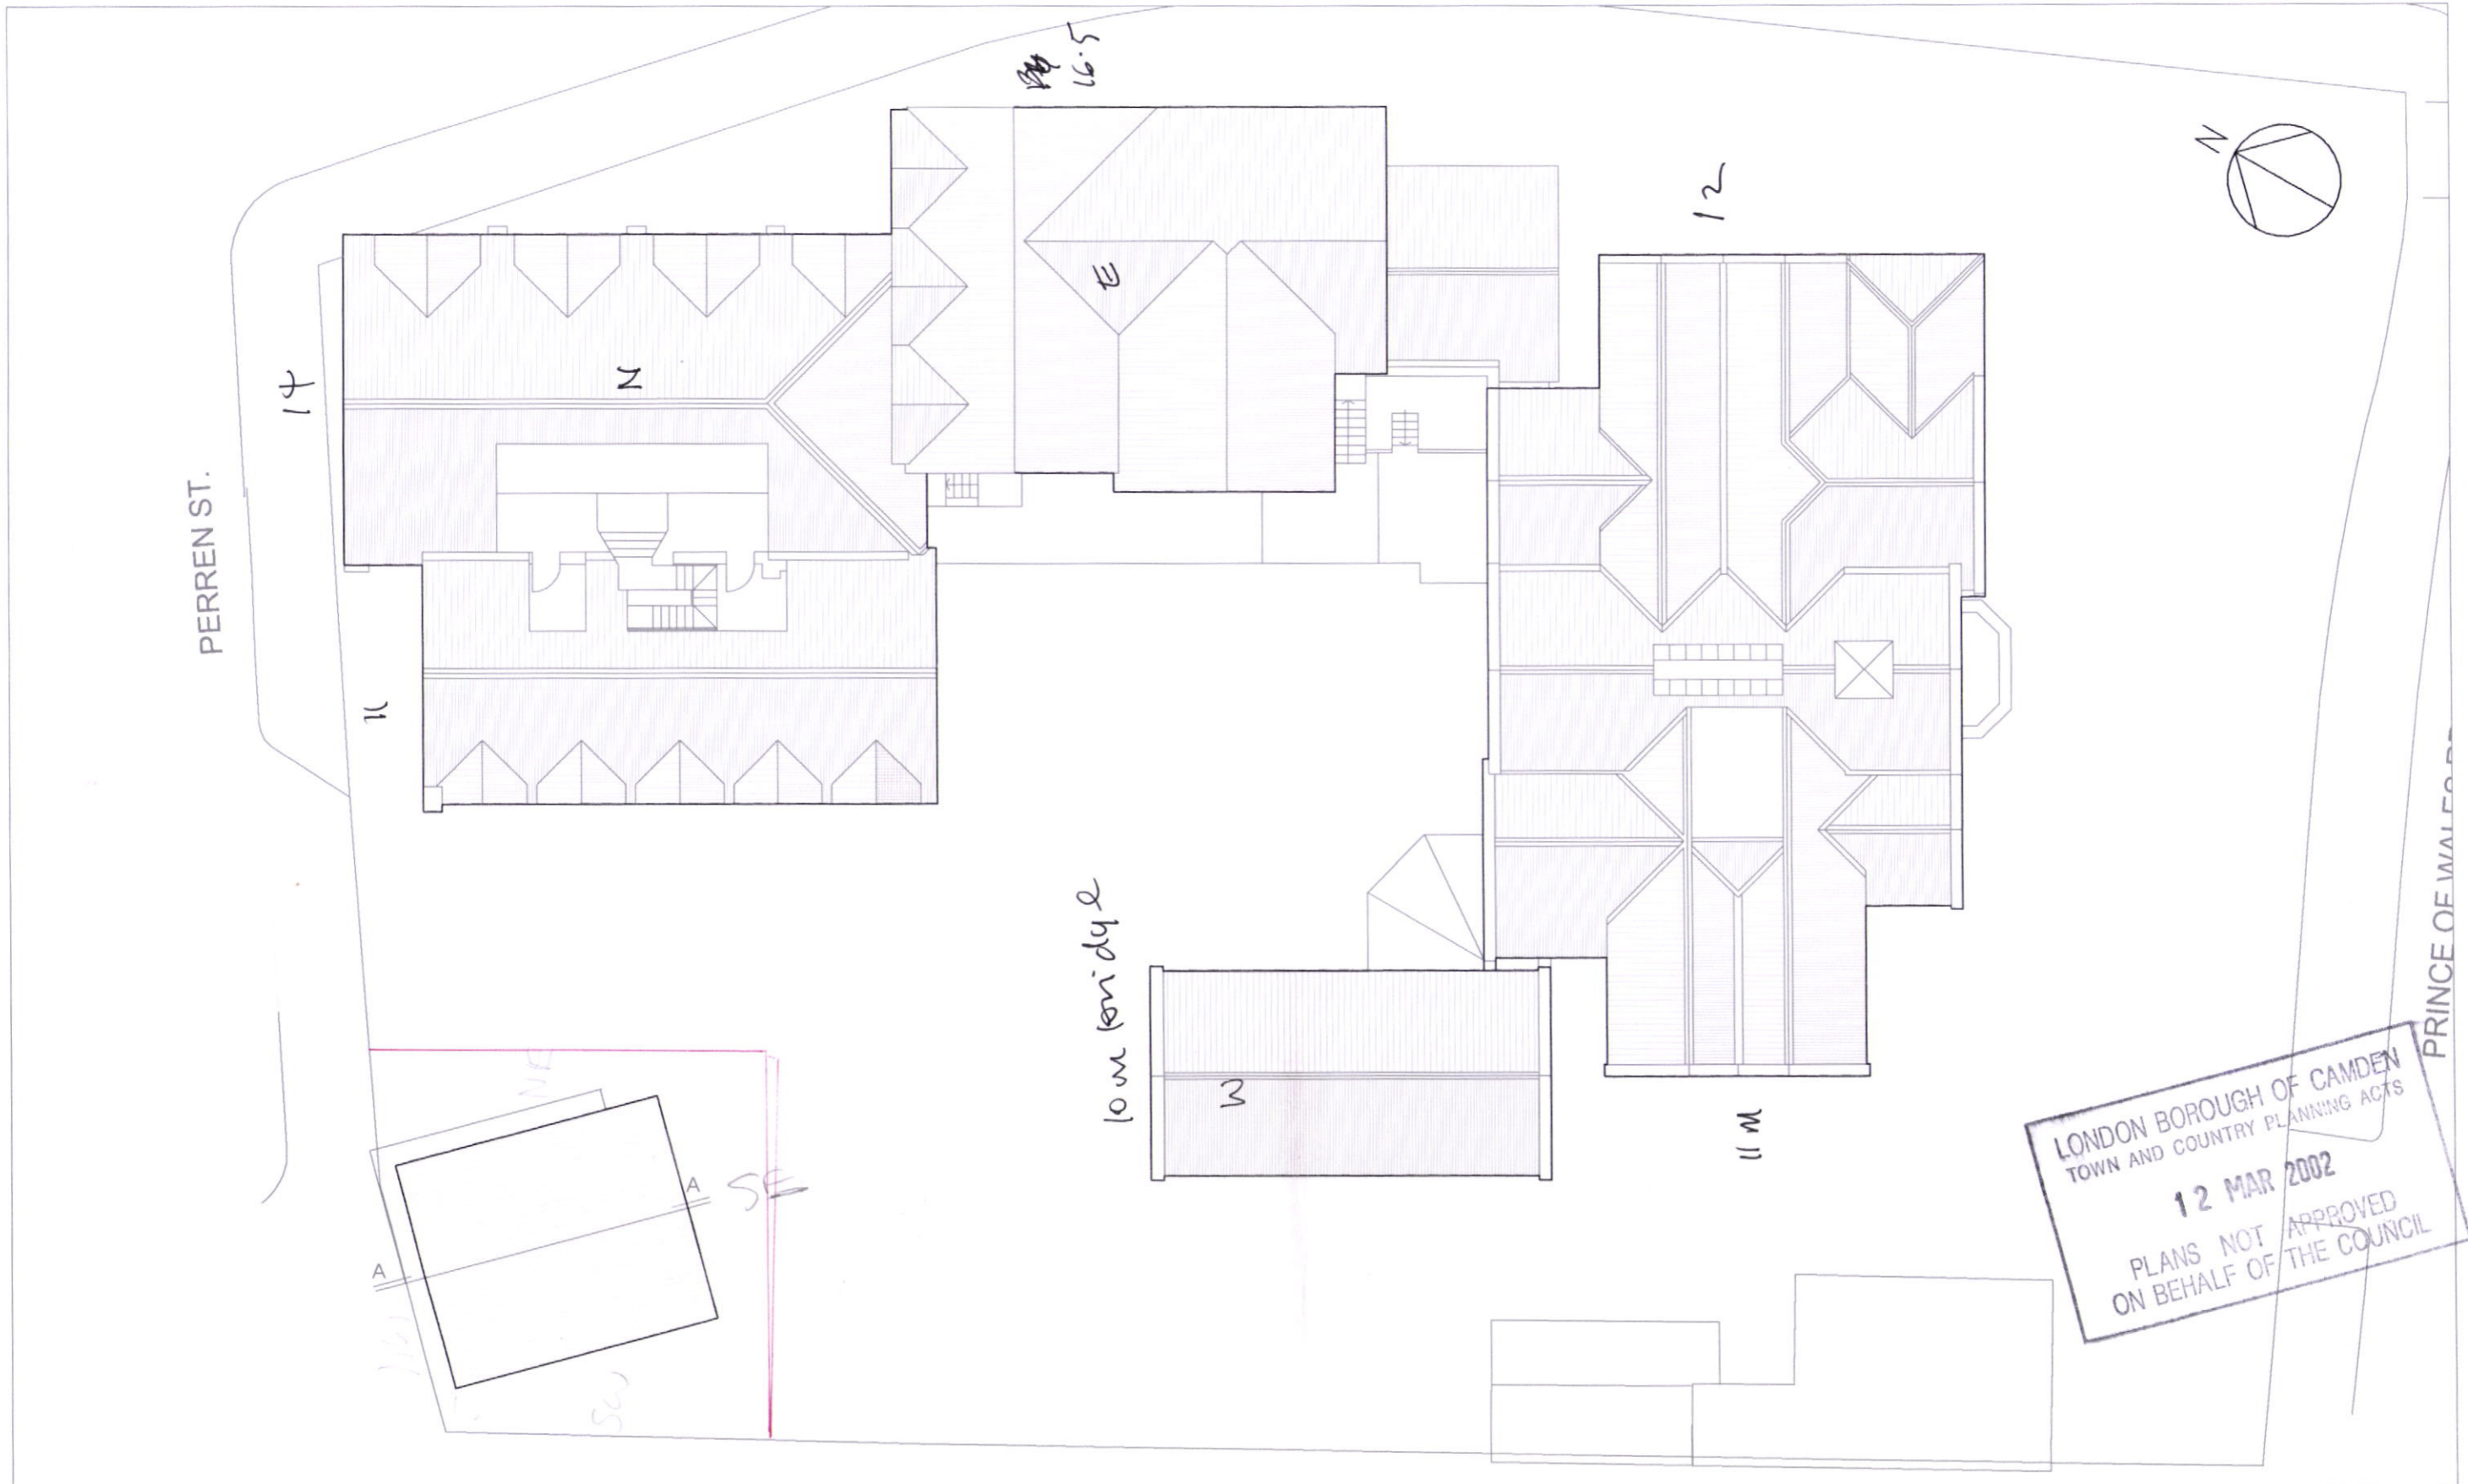

LONDON BOROUGH OF CAMDEN
TOWN AND COUNTRY PLANNING ACTS
12 MAR 2002
PLANS NOT APPROVED
ON BEHALF OF THE COUNCIL

PEX0100984