

Sir Richard of Chichester Perren Street Development


Floor Plans

Dwg No dp10004

Scale 1:100 @a3; 1:50@a1

1. Living Room
2. Kitchen
3. Hall
4. Bedroom 1
5. Bedroom 2
6. En-suite bathroom
7. Shower Room
8. Toilet
9. Garden
10. Balcony
11. Roof Terrace
12. Patio Garden
13. Stair From Basement Car Park

P A S K I N
K Y R I A K I D E S
S A N D S

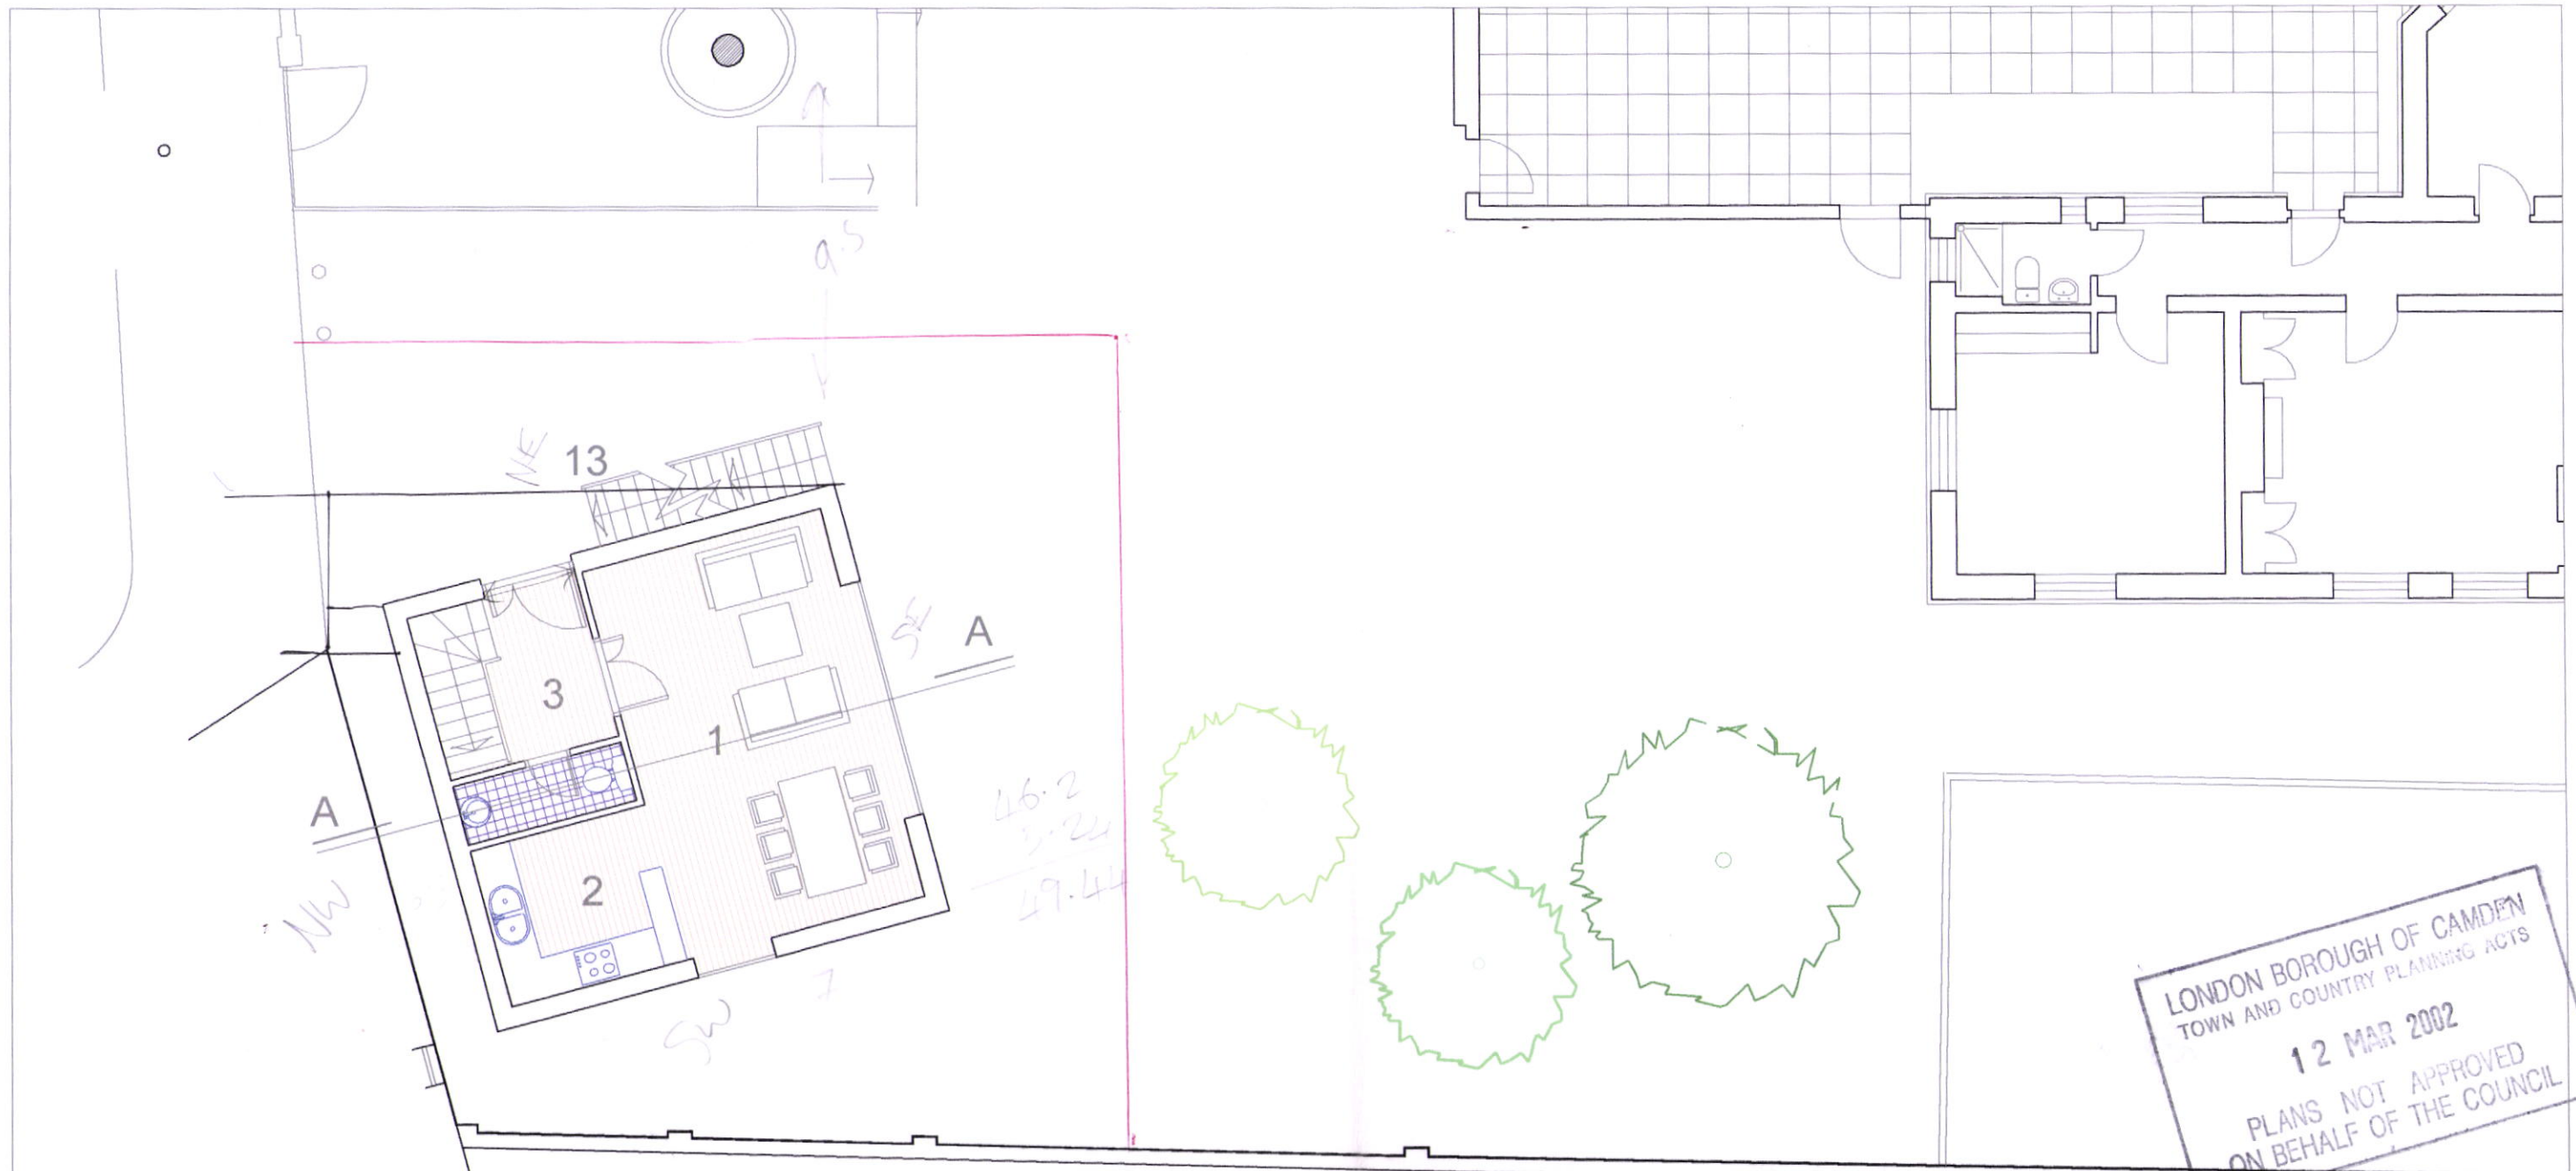

Ground Floor

LONDON BOROUGH OF CAMDEN
TOWN AND COUNTRY PLANNING ACTS
12 MAR 2002
PLANS NOT APPROVED
ON BEHALF OF THE COUNCIL

PEX010098411