

Sir Richard of Chichester Perren Street Development

Floor Plans


Dwg No dp10005

Scale 1:100 @a3; 1:50@a1


1. Living Room
2. Kitchen
3. Hall
4. Bedroom 1
5. Bedroom 2
6. En-suite bathroom
7. Shower Room
8. Toilet
9. Garden
10. Balcony
11. Roof Terrace
12. Patio Garden

P A S K I N
K Y R I A K I D E S
S A N D S

First Floor

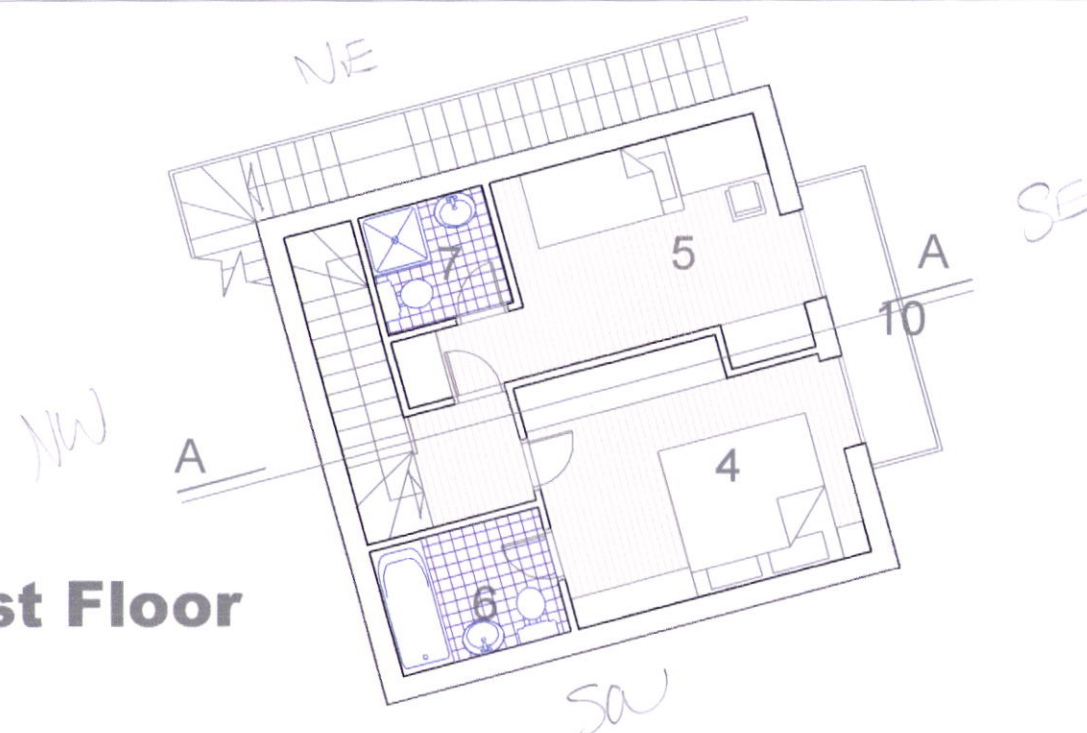

Second Floor

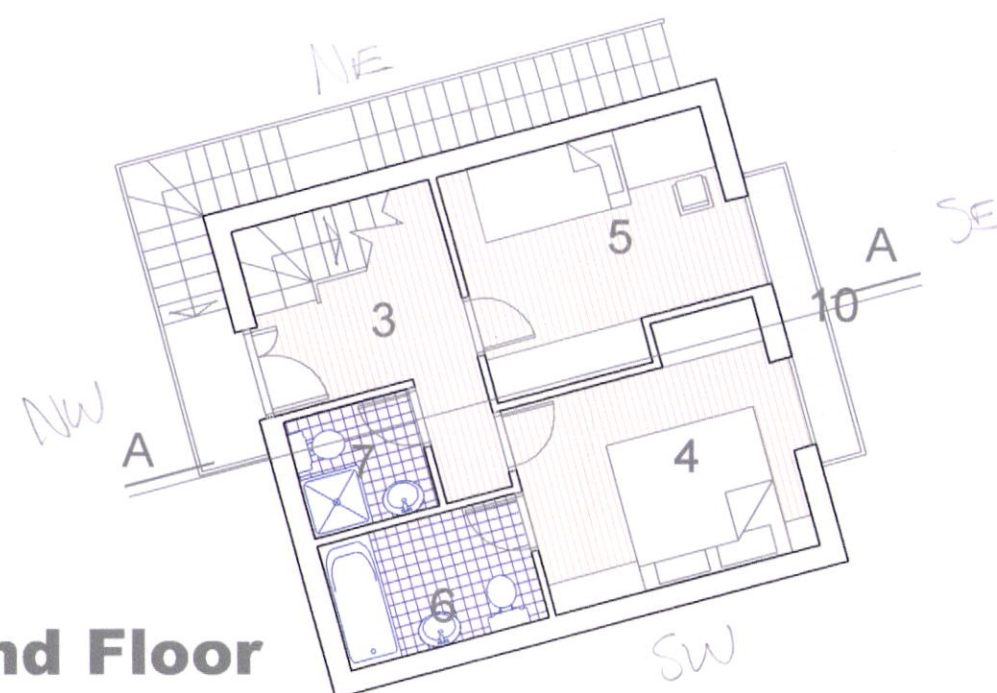

PEX0100984