


Sir Richard of Chichester
Perren Street Development


Floor Plans
Dwg No dp10006
Scale 1:100 @a3; 1:50@a1

- 1. Living Room
- 2. Kitchen
- 3. Hall
- 4. Bedroom 1
- 5. Bedroom 2
- 6. En-suite bathroom
- 7. Shower Room
- 8. Toilet
- 9. Garden
- 10. Balcony
- 11. Roof Terrace
- 12. Patio Garden

P A S K I N
K Y R I A K I D E S
S A N D S

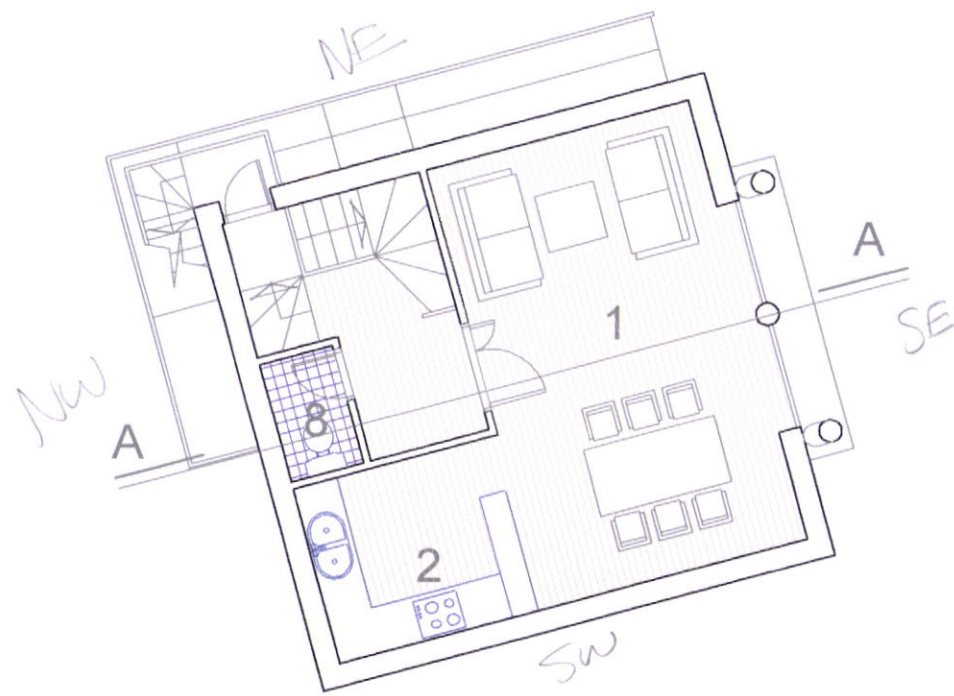

Third Floor

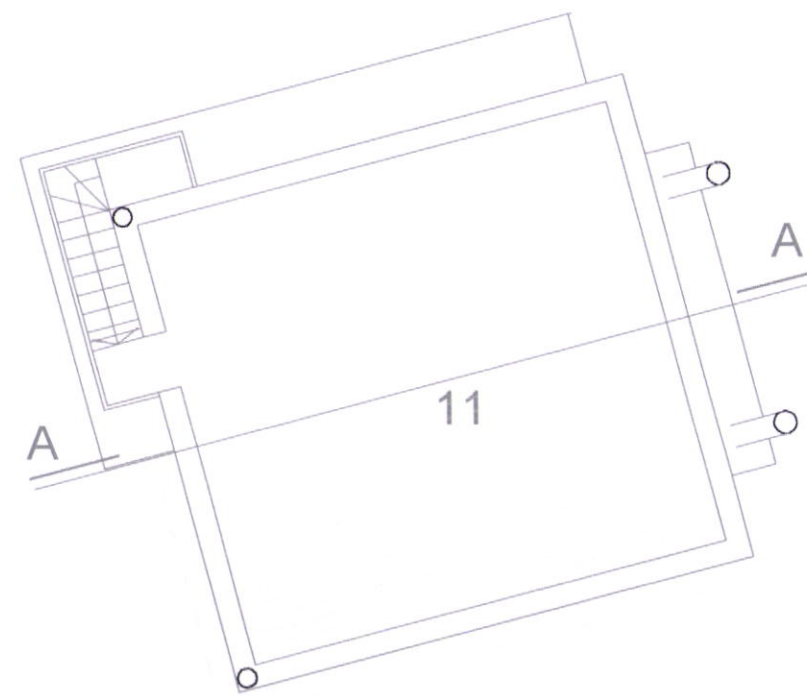

Top Floor - Roof Terrace

LONDON BOROUGH OF CAMDEN
TOWN AND COUNTRY PLANNING ACTS
12 MAR 2002
PLANS NOT APPROVED
ON BEHALF OF THE COUNCIL

PEX0100984