


Sir Richard of Chichester Perren Street Development

Elevations

Scale 1:100 @a3; 1:50@a1
Drawing No DP30001

P A S K I N
K Y R I A K I D E S
S A N D S

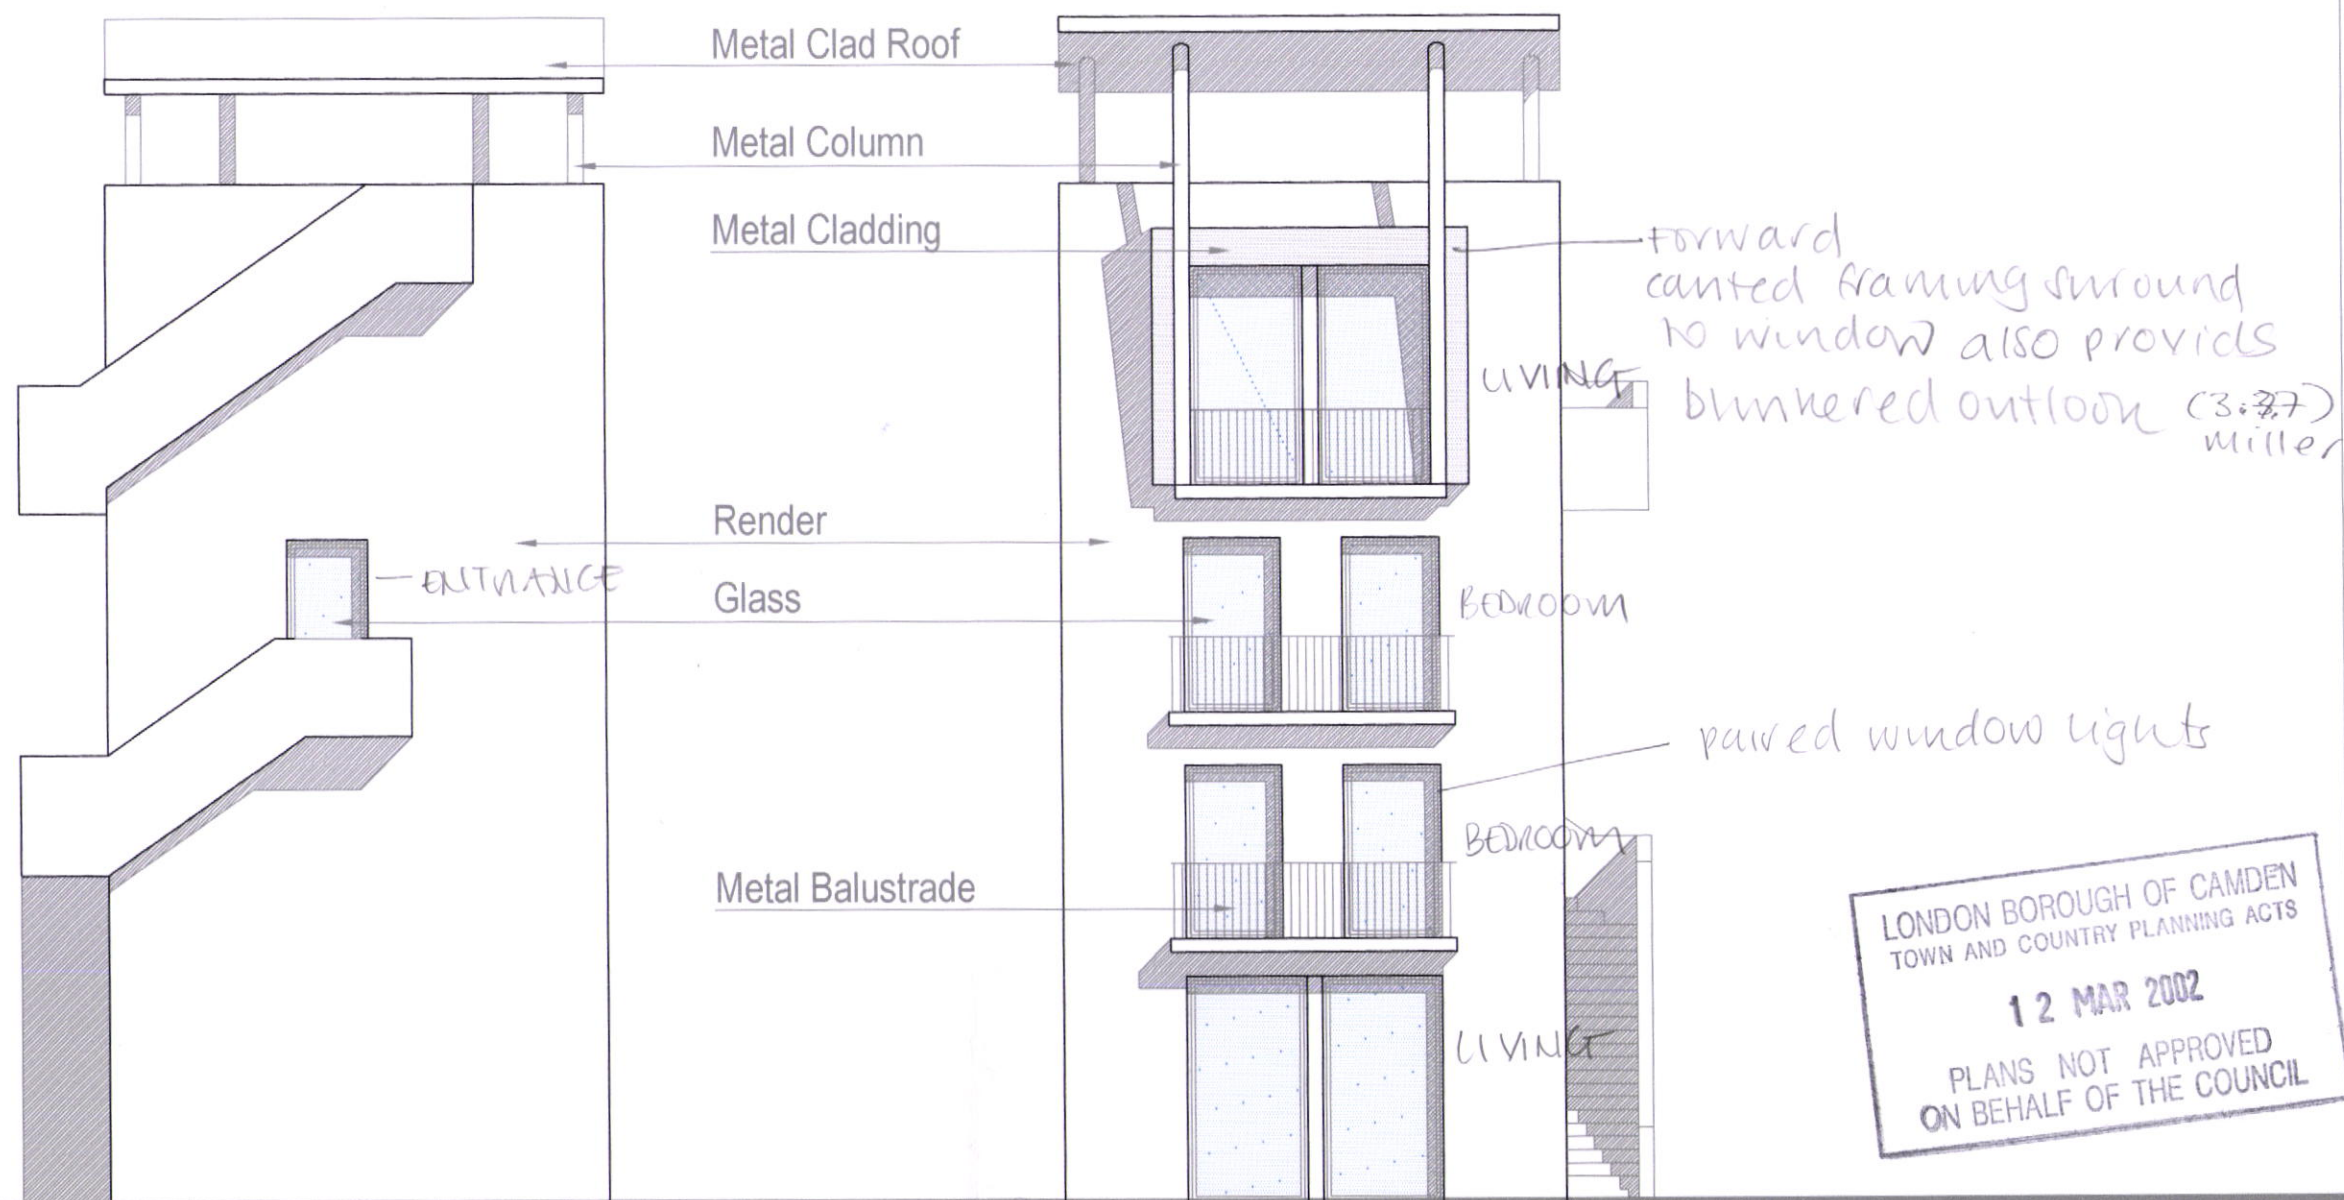

SOUTH - EAST
North-West Elevation

FRONT

NORTH - WEST
South-East Elevation

REAR

PEX0100984