


Sir Richard of Chichester Perren Street Development

Elevations

Scale 1:100 @a3; 1:50@a1
Drawing No DP30002

P A S K I N
K Y R I A K I D E S
S A N D S

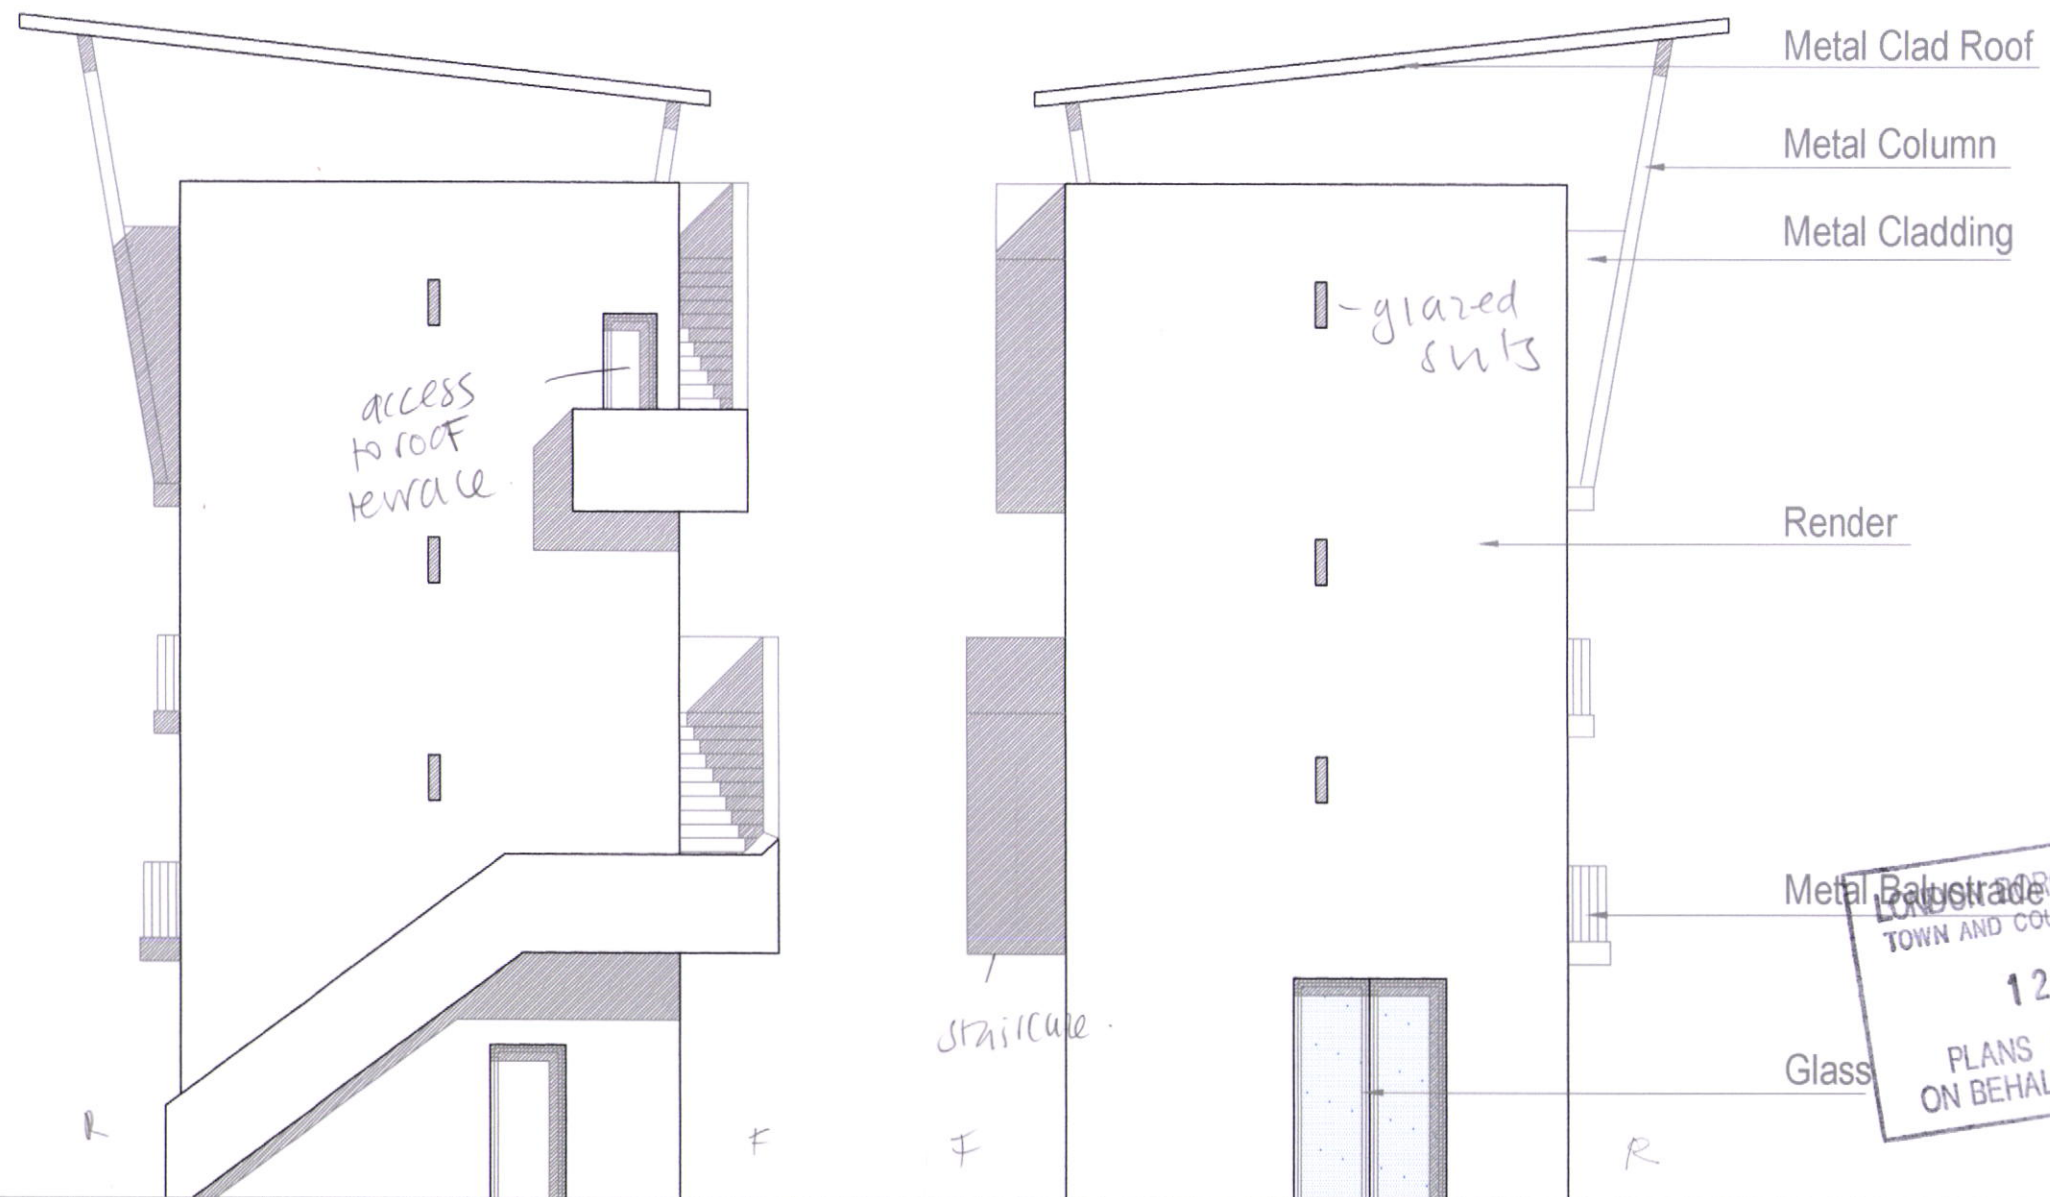

North-East
South-West Elevation
view from Perren Street
most work

South-West?
North-East Elevation

PEX0100984