




01 Ground Floor Plan
Scale 1:100@A1

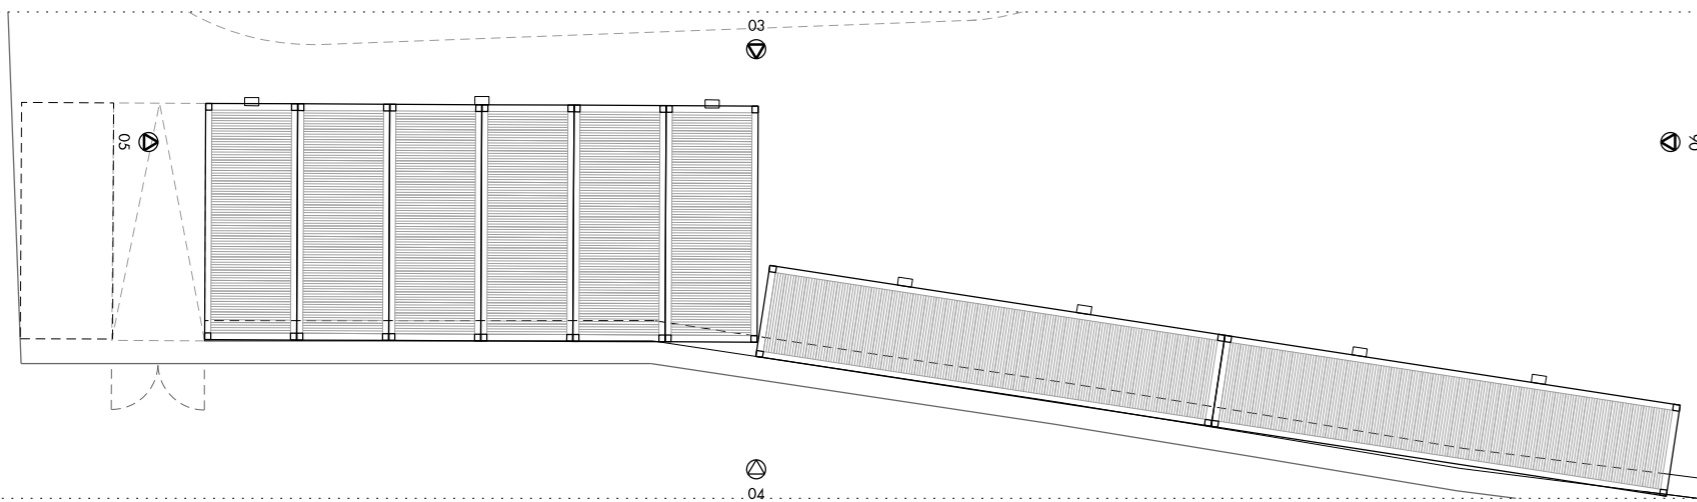


02 Roof Plan
Scale 1:100@A1

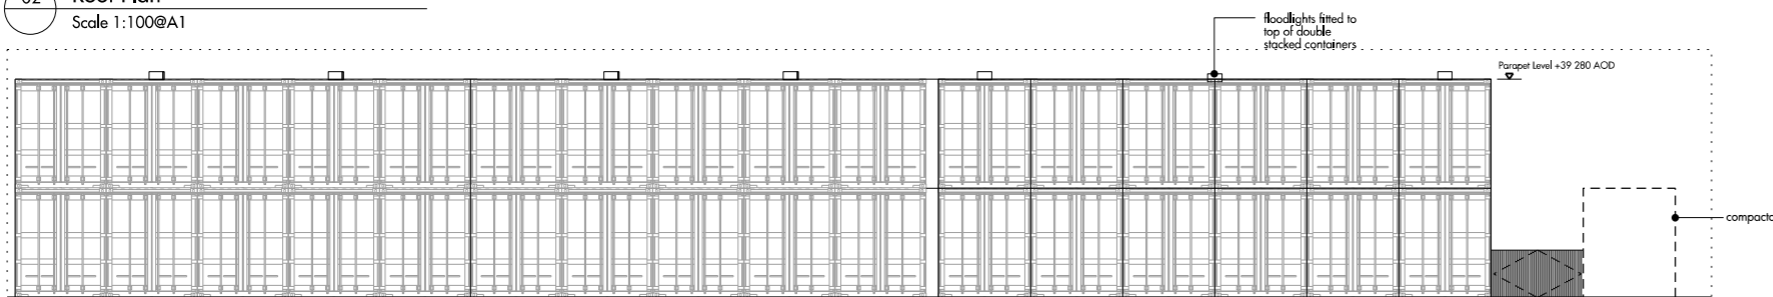


03 North Elevation
Scale 1:100@A1

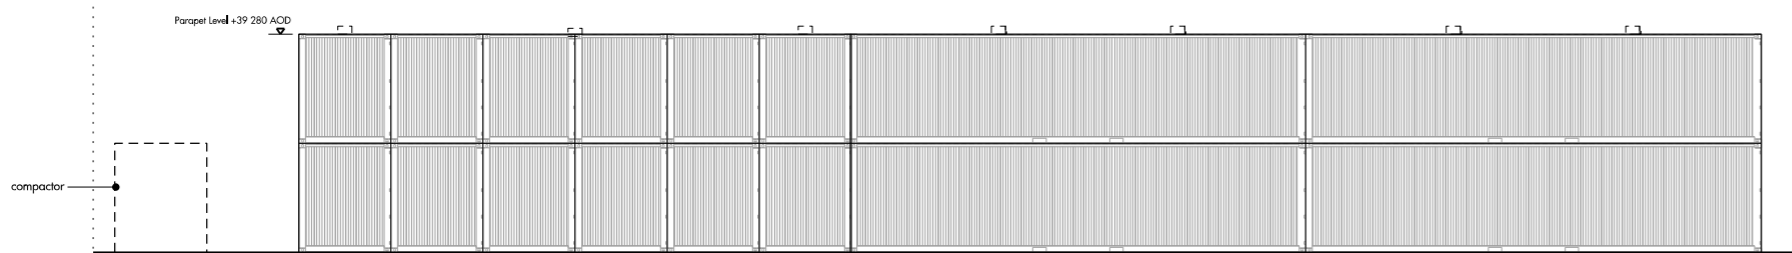


04 South Elevation
Scale 1:100@A1

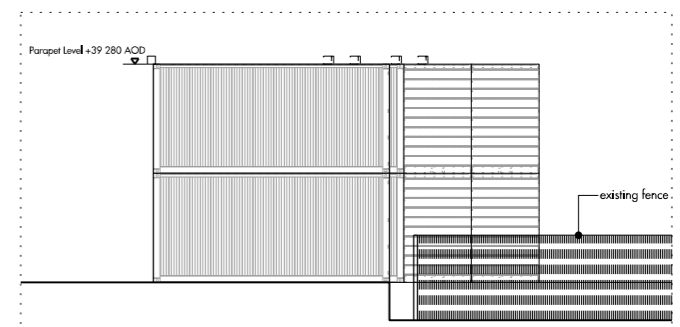

05 West Elevation
Scale 1:100@A1

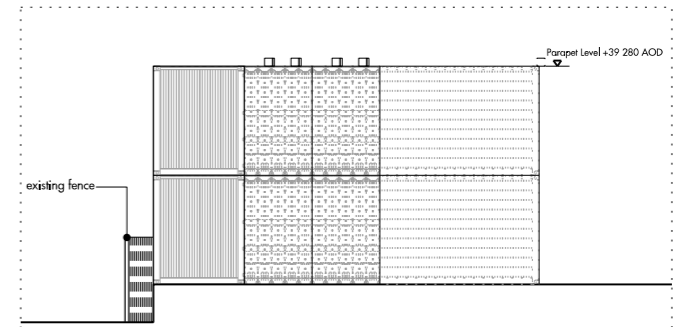


06 East Elevation
Scale 1:100@A1

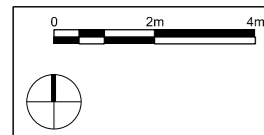

Do not scale from this drawing. Use figured dimensions only. Figured dimensions are in millimetres. All levels are in metres. All dimensions and levels shall be verified on site before proceeding with works. Detailed site survey to be carried out to verify positions and level relationships with the features and ordnance survey. The architect must be notified of any discrepancy. Where building components are described in the specification as contractor designed, "contractor" information relating to those components on this drawing represents design intent only. Allis & Morrison is not responsible for any errors caused by the transmission, translation, software or computer systems. Allis & Morrison is not responsible for nor shall be liable for the consequences of any use made of the drawings or models other than that for which they were produced by Allis & Morrison for the Client.

REV	DATE	DESCRIPTION	OKD	REV	DATE	DESCRIPTION	OKD
P1	28.07.2016	Planning Application	KT				
P2	31.09.2016	Planning Application	KT				
P3	09.03.2017	Planning Application	KT				
P4	28.04.2017	Planning Application	KT				

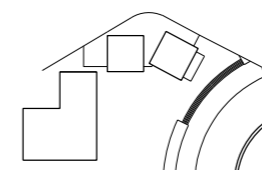

Allis and Morrison
85 Southwark Street
London SE1 0HX
telephone 020 7921 0100
facsimile 020 7921 0101
email info@allisandmorrison.com
A&M JOB NO: 1056

ROUNDHOUSE, CHALK FARM
RAIL SIDE STORAGE
PLANNING
1056_07_060
SCALE 1:100 @A1 1:200@A3