




NO CHANGE FOR 1ST, 2ND & ROOF PLANS

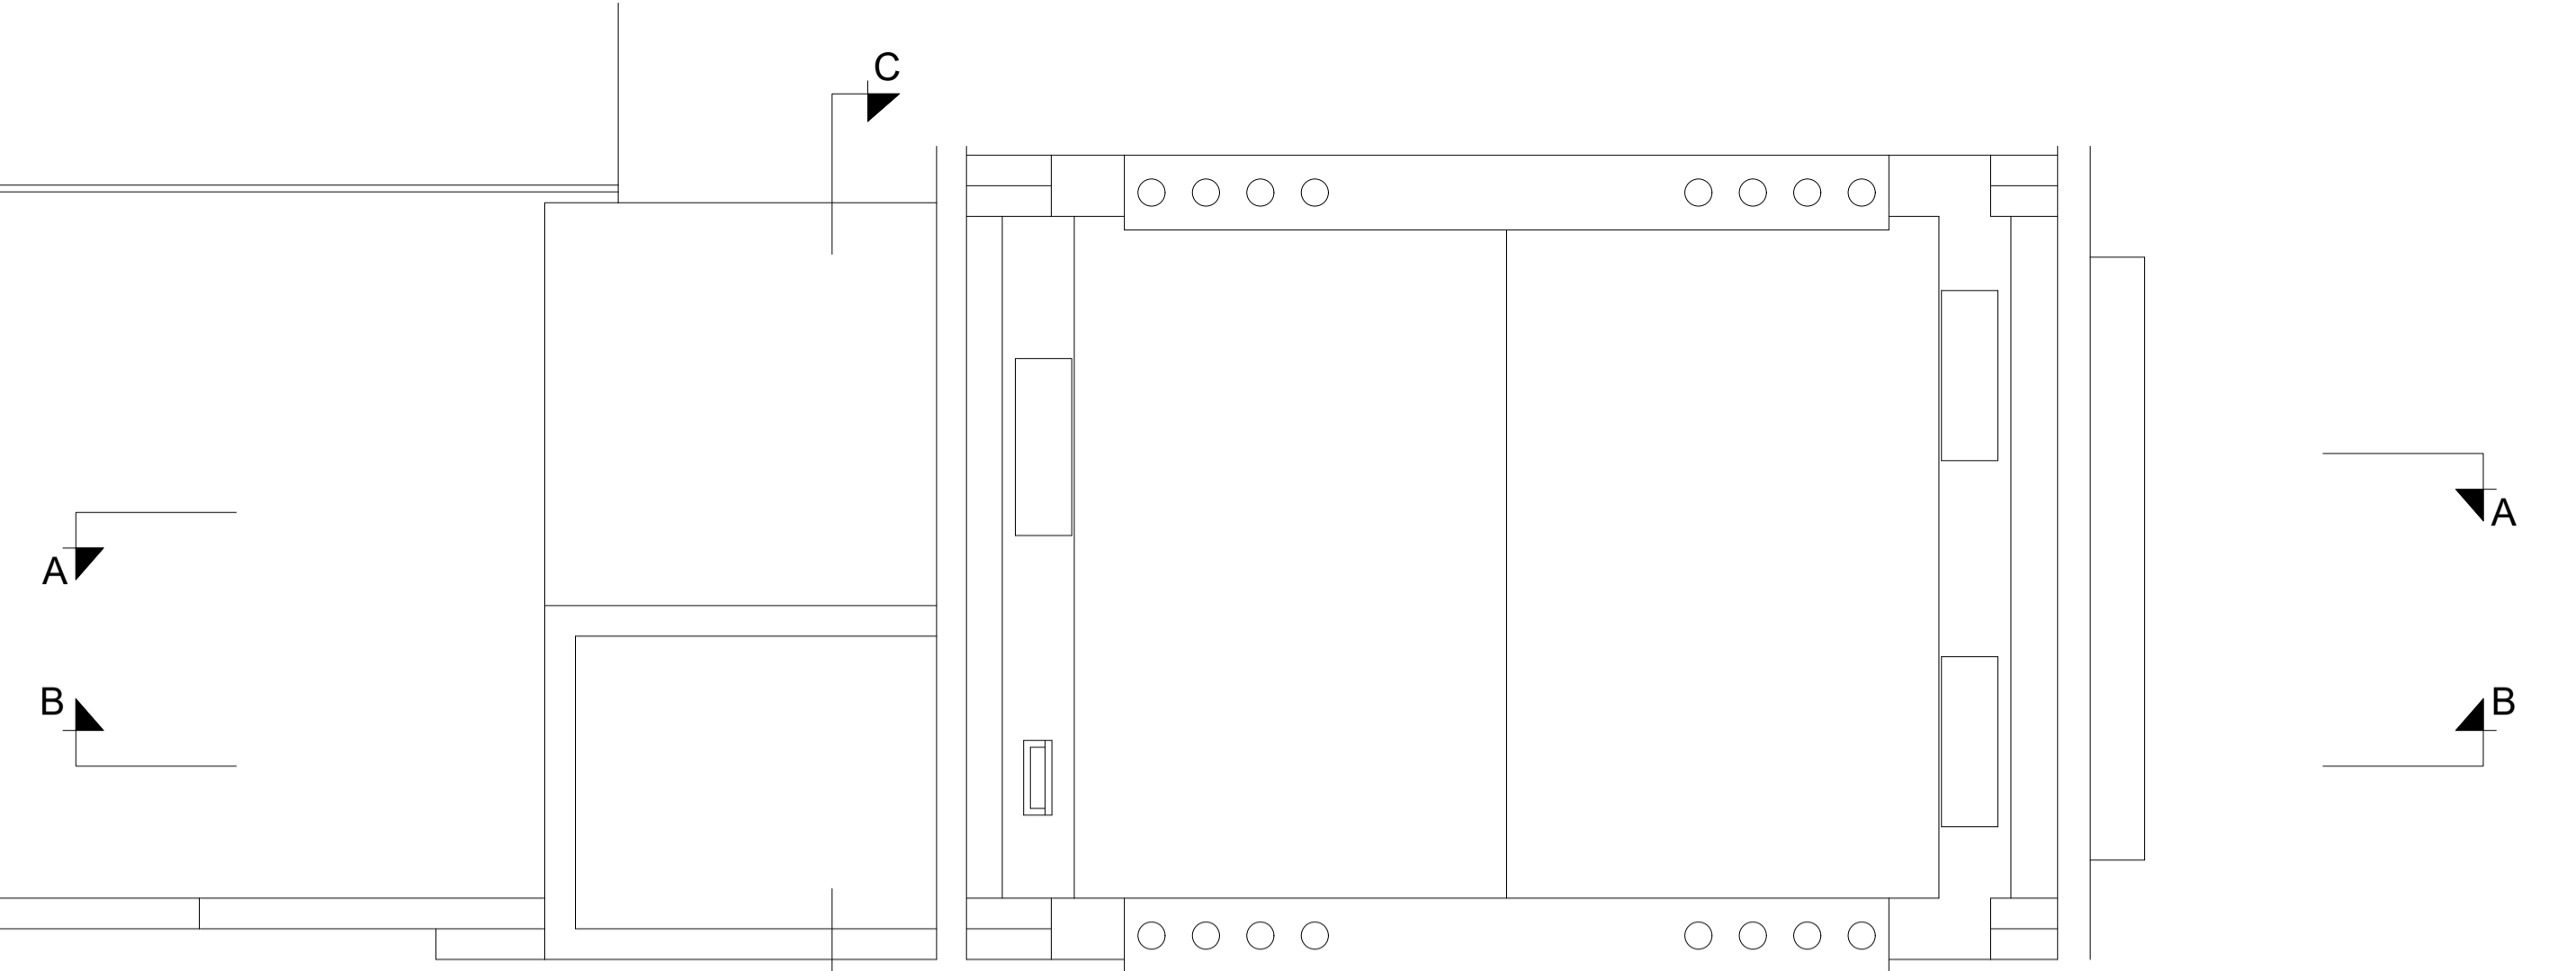



Approved 3rd Floor
(no change) Approved Plan : DEL64-PL2-GA03
2019/0935/P and 2019/1135/L

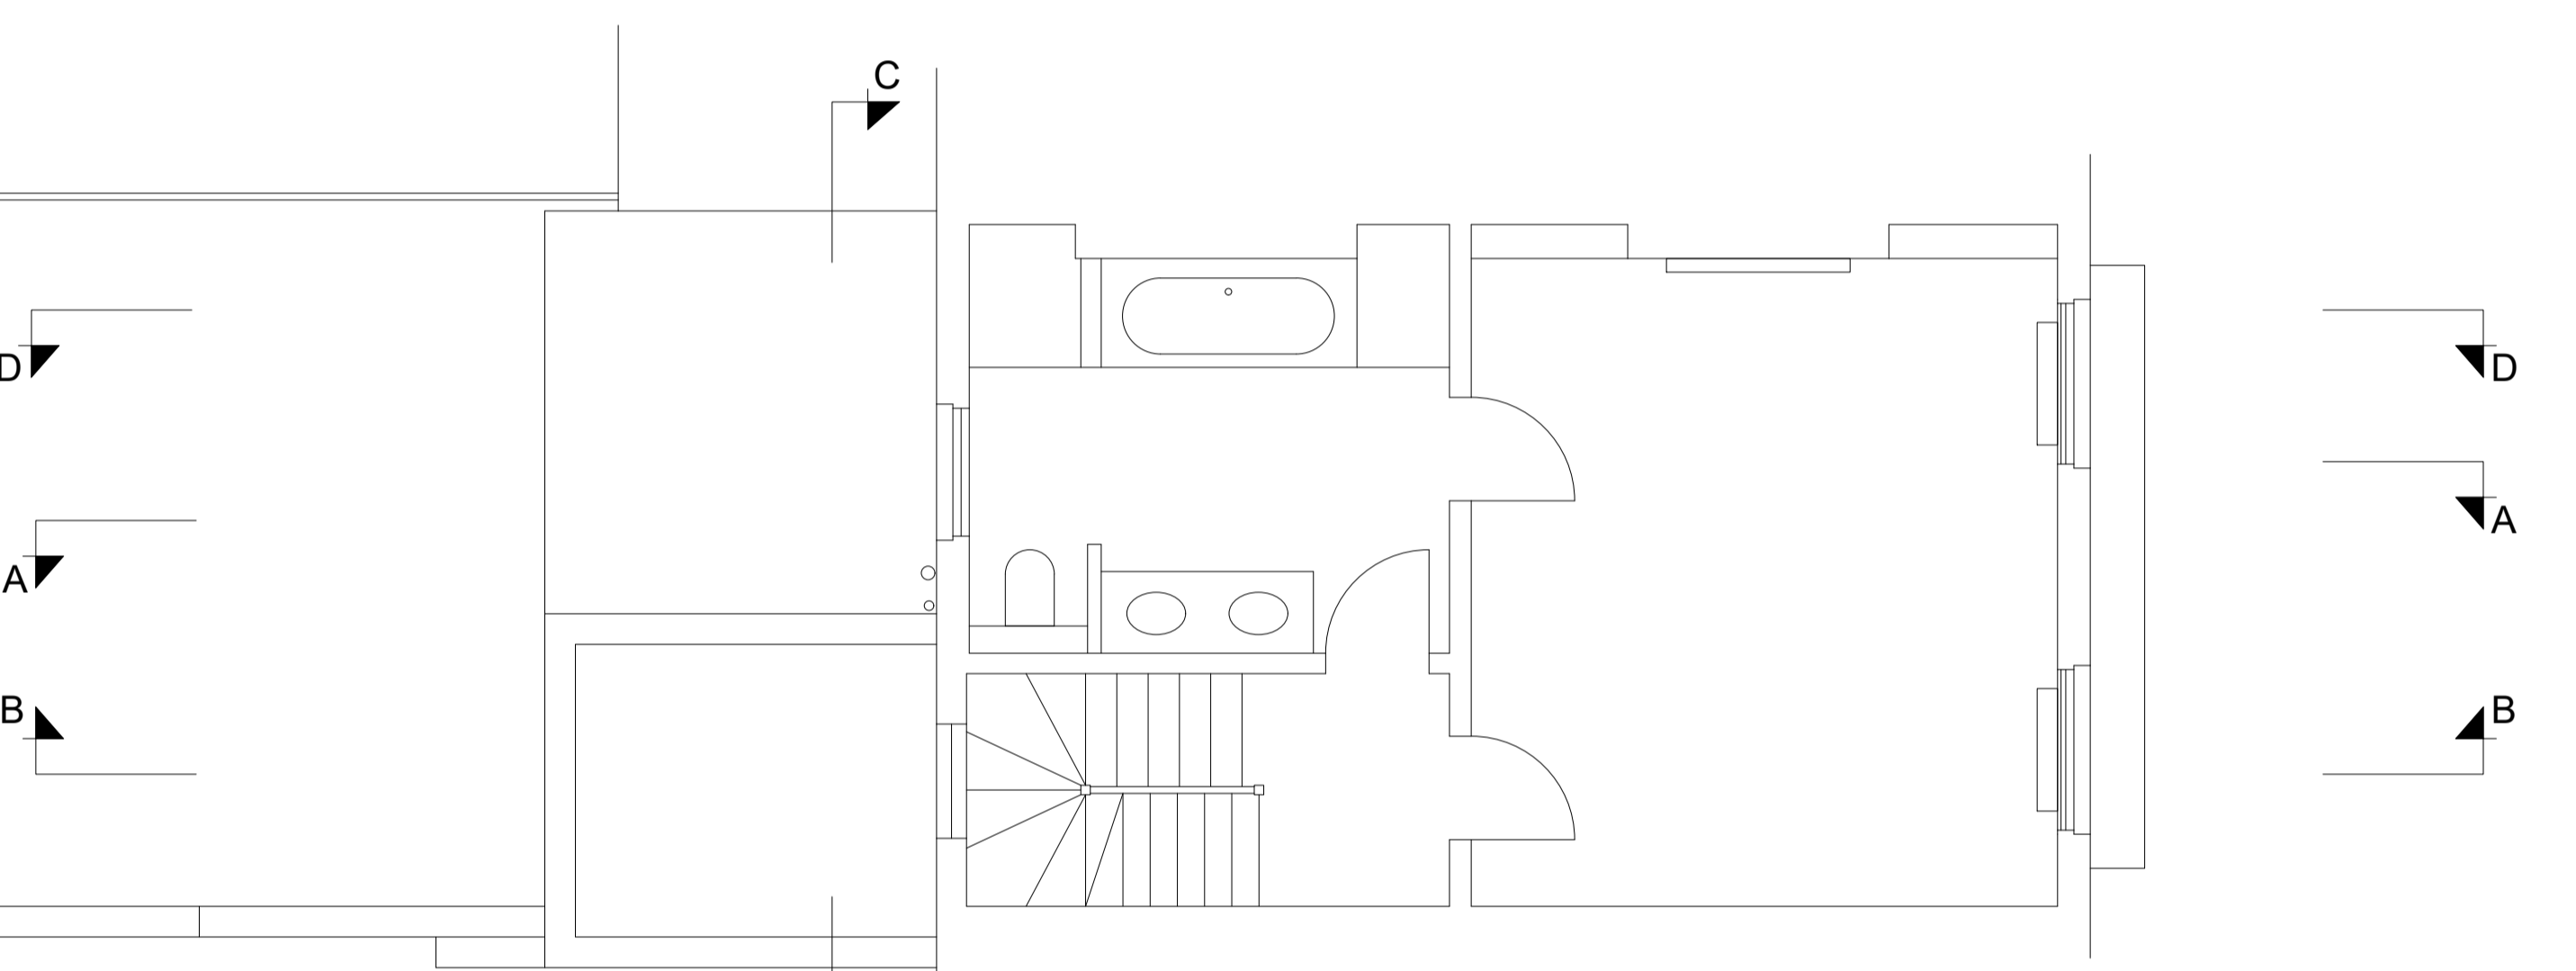


Approved 2nd Floor
(no change) Approved Plan : DEL64-PL2-GA02
2019/0935/P and 2019/1135/L

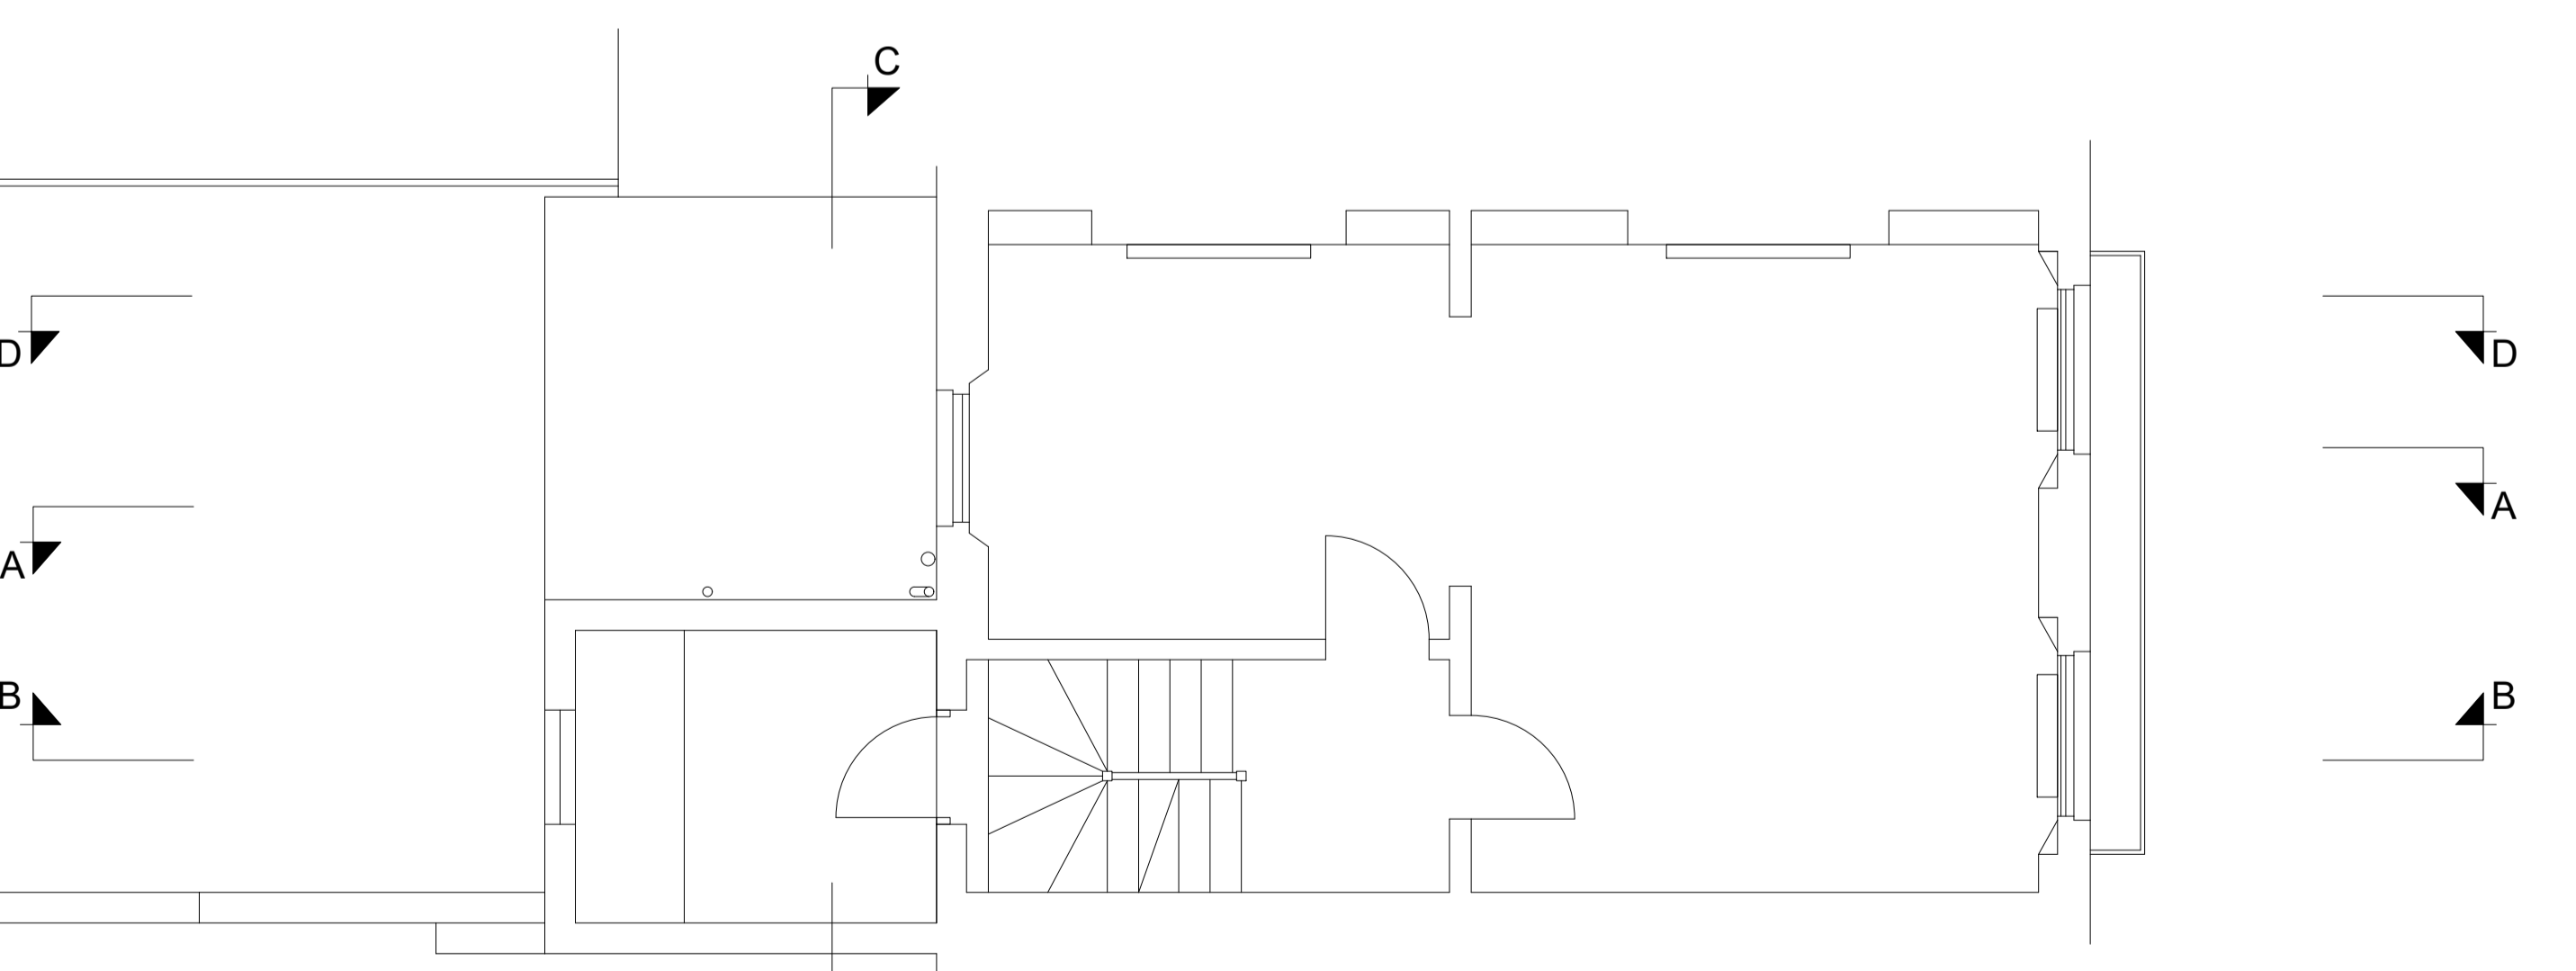

Approved 1st Floor
(no change) Approved Plan : DEL64-PL2-GA02
2019/0935/P and 2019/1135/L

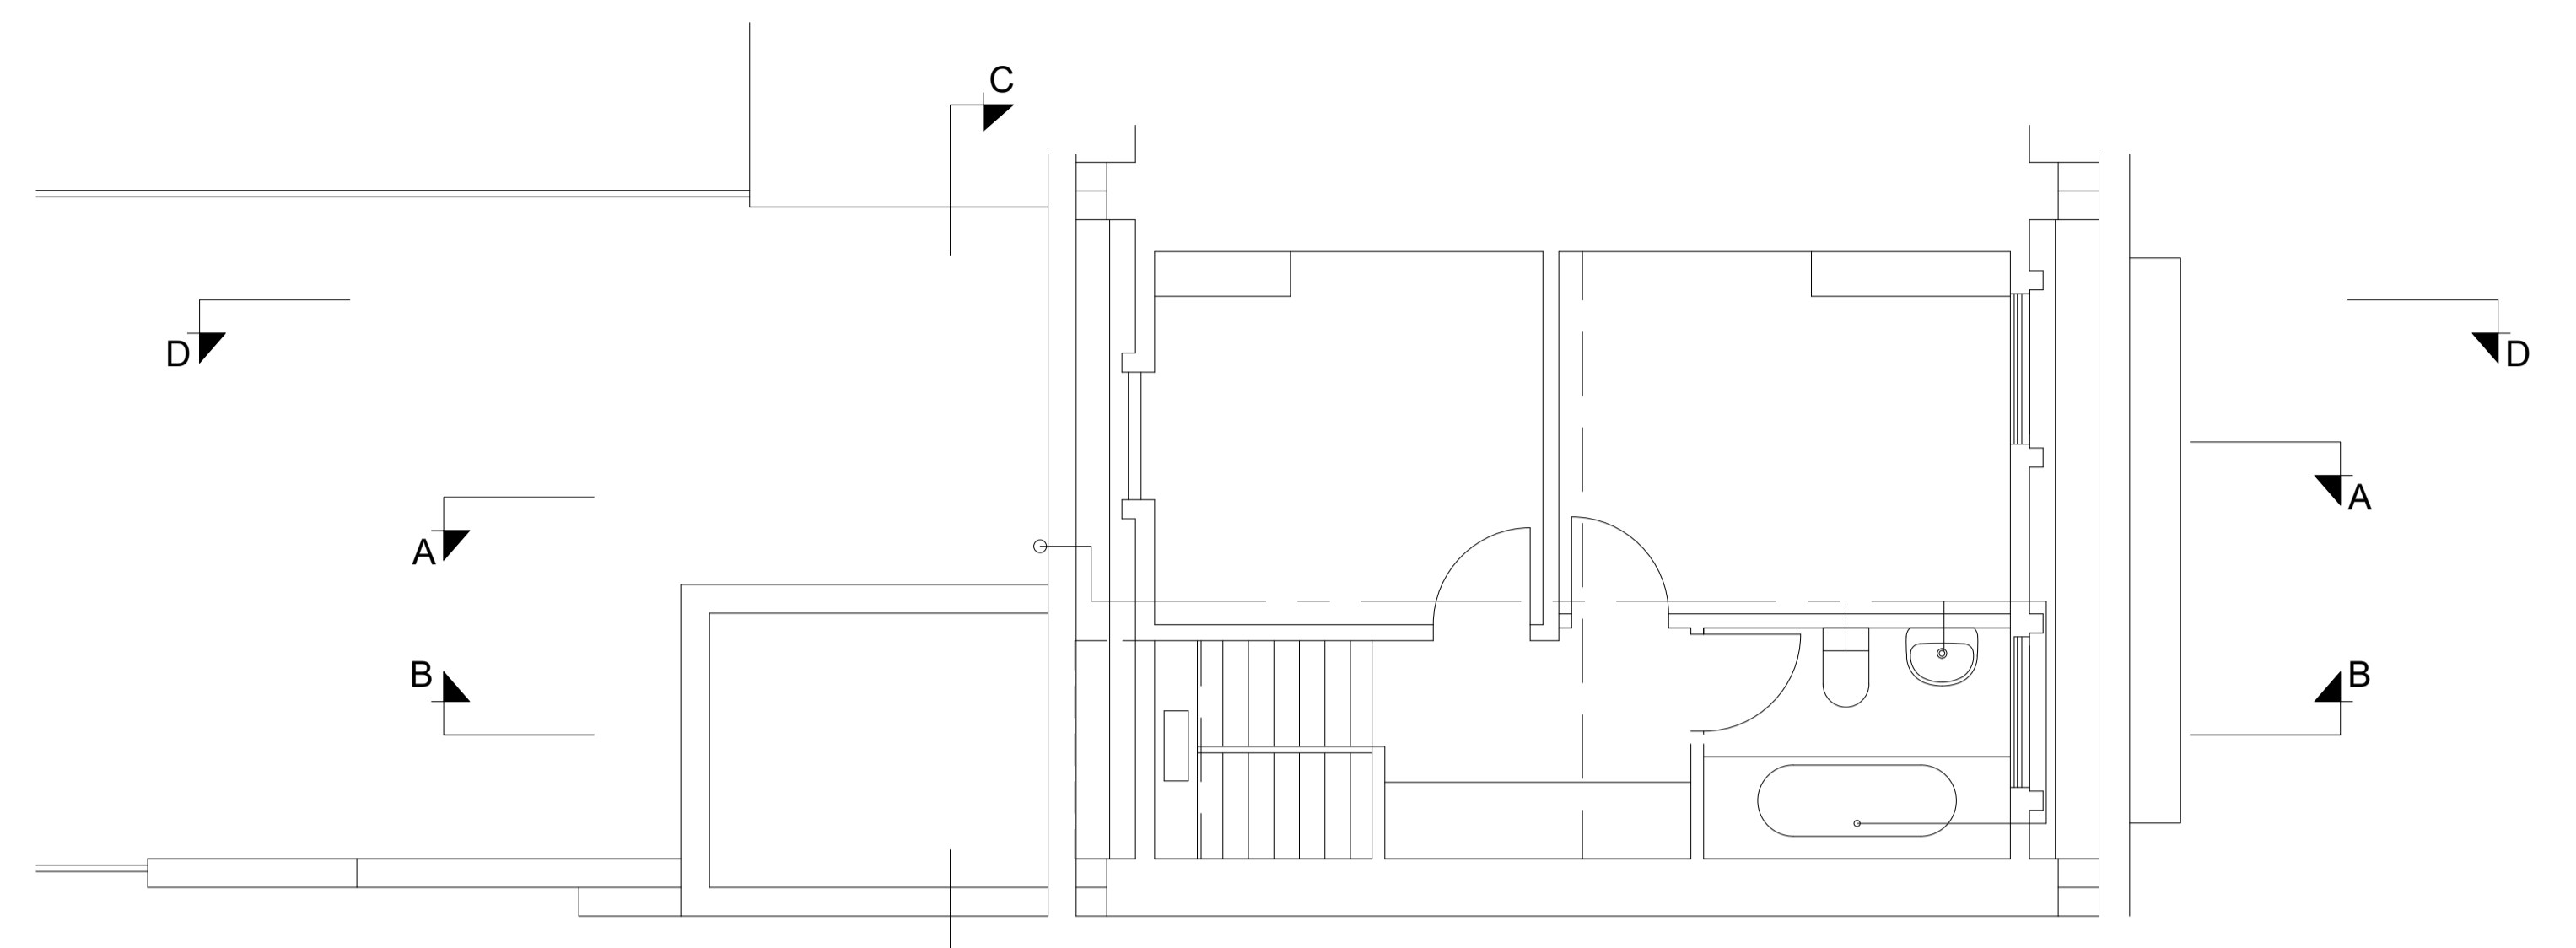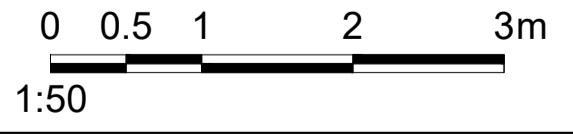

Approved 3rd Floor Approved Plan : DEL64-PL2-GA03
2019/0935/P and 2019/1135/L

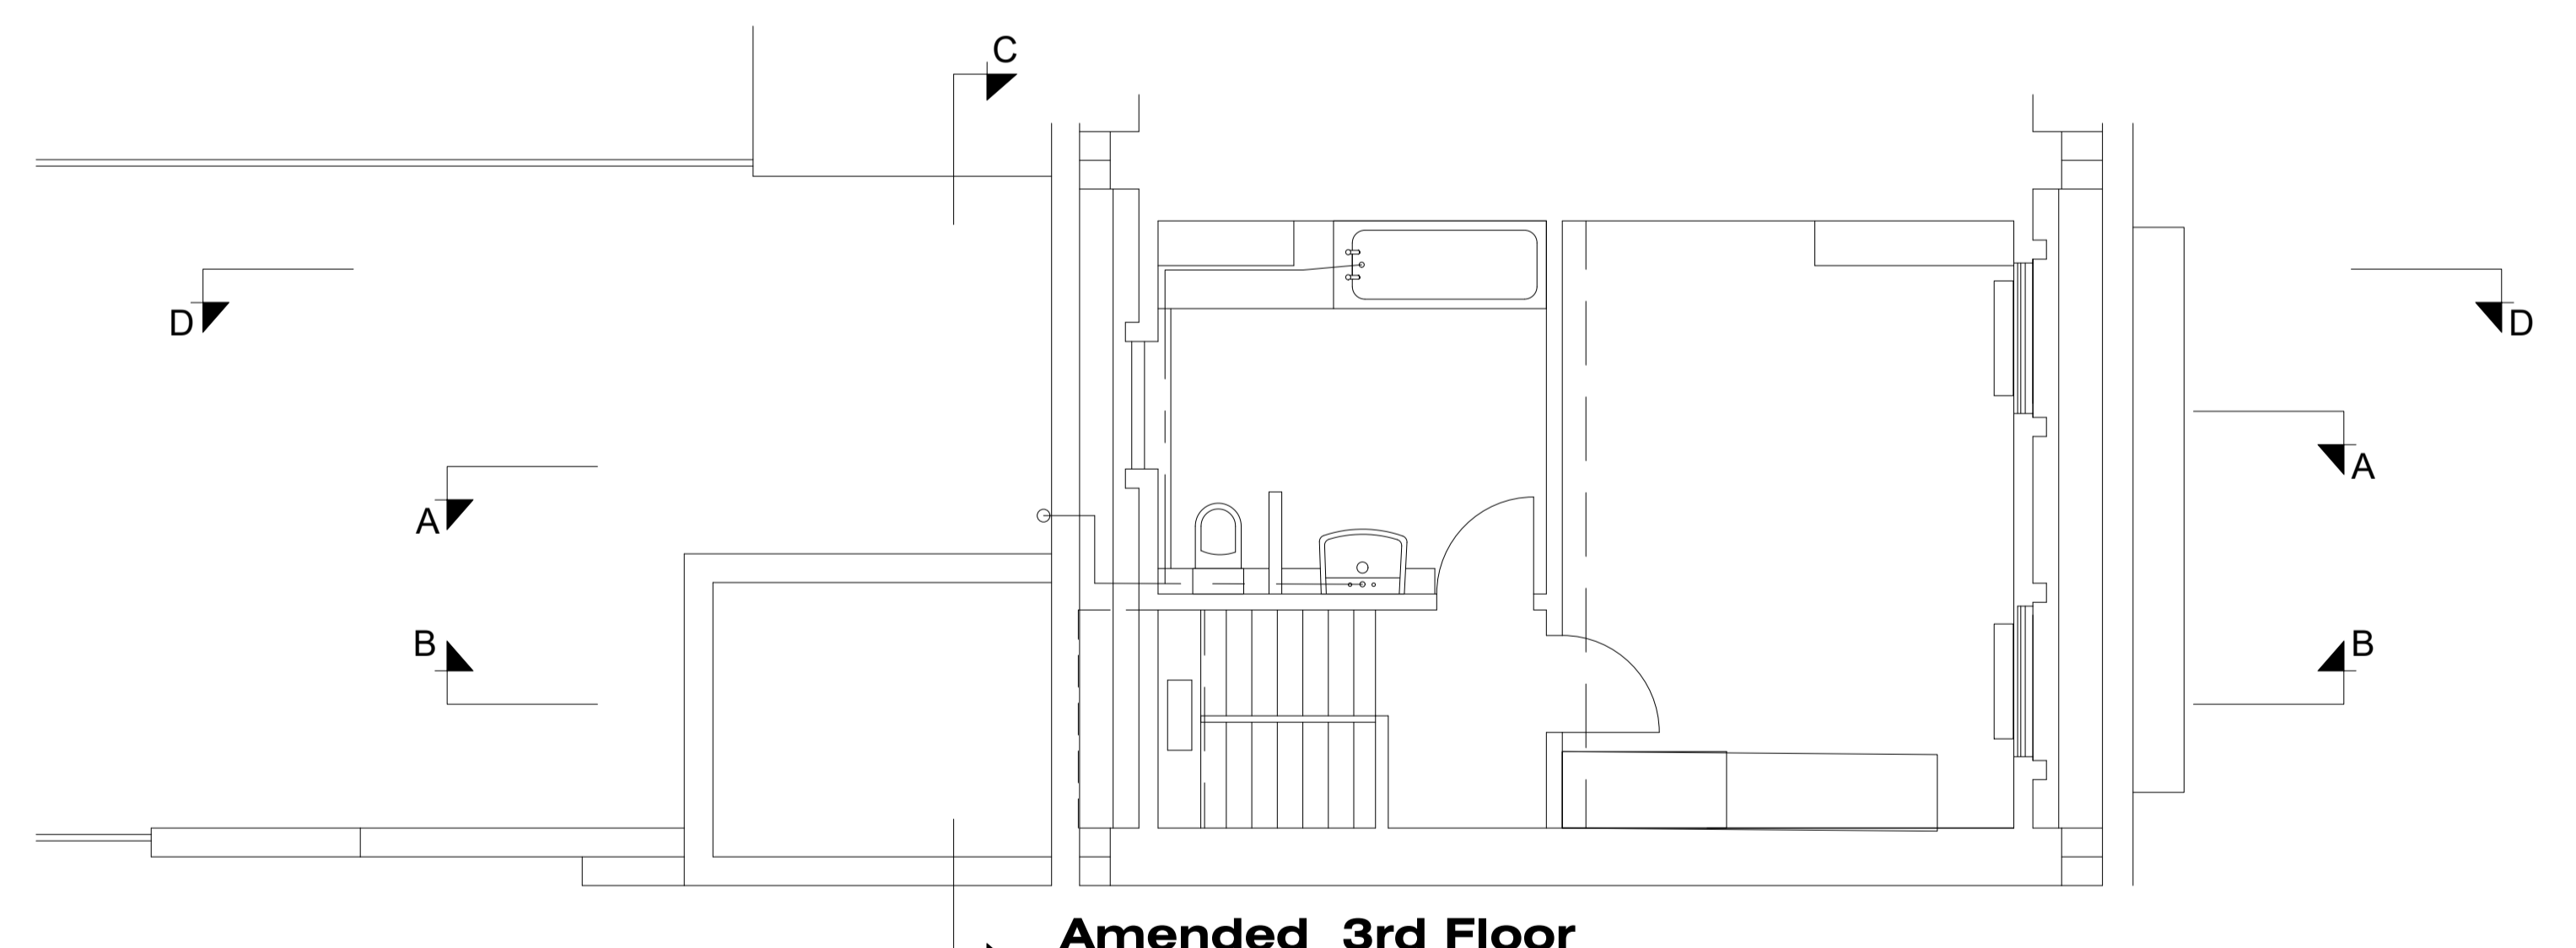

Amended 3rd Floor

General Notes
 1.) This drawing is to be read in conjunction with all relevant architects and subcontractors drawings.
 2.) All steel beams and columns are to be grade S355 unless otherwise stated and to be coated with Intumescent paint for a minimum fire protection of 30mins.
 3.) All steel posts and columns to be tied to masonry at 450mm vertical centers. If the post or column is next to a door opening vertical masonry ties should be used at 225mm vertical centers.
 4.) Do not scale from drawing.
 5.) If in doubt about any of the information presented here, please ask.
 6.) Min bearing for all Steel beams on padstones or spreader plates is 100mm unless otherwise specified.
 7.) All new masonry blocks to be minimum strength of 3.0N in M4 mortar.
 8.) Contractor responsible for temporary stability and temporary supports during construction.

Drawn by
DT
Checked by
MA

No.	Description	Date
A	Planning amendment	24-01-21

PROJECT **64 Delancey Street**
London
NW1 7RY
CLIENT **Mr Pooja Shah**

Approved & Proposed
3rd Floor
DRAWING REF: **DEL64-PL2-GA03-rev A** REV **A**

Project Ref: **1222**
Scale (@ A1) **1/50**
Date **24/01/2021**

VECTOR STRUCTURES LIMITED
Engineering Consultants
Suite 14, Cedar Court
Grove Business Park
Maidenhead, Berks, SL6 3LW