




1. GROUND PLAN

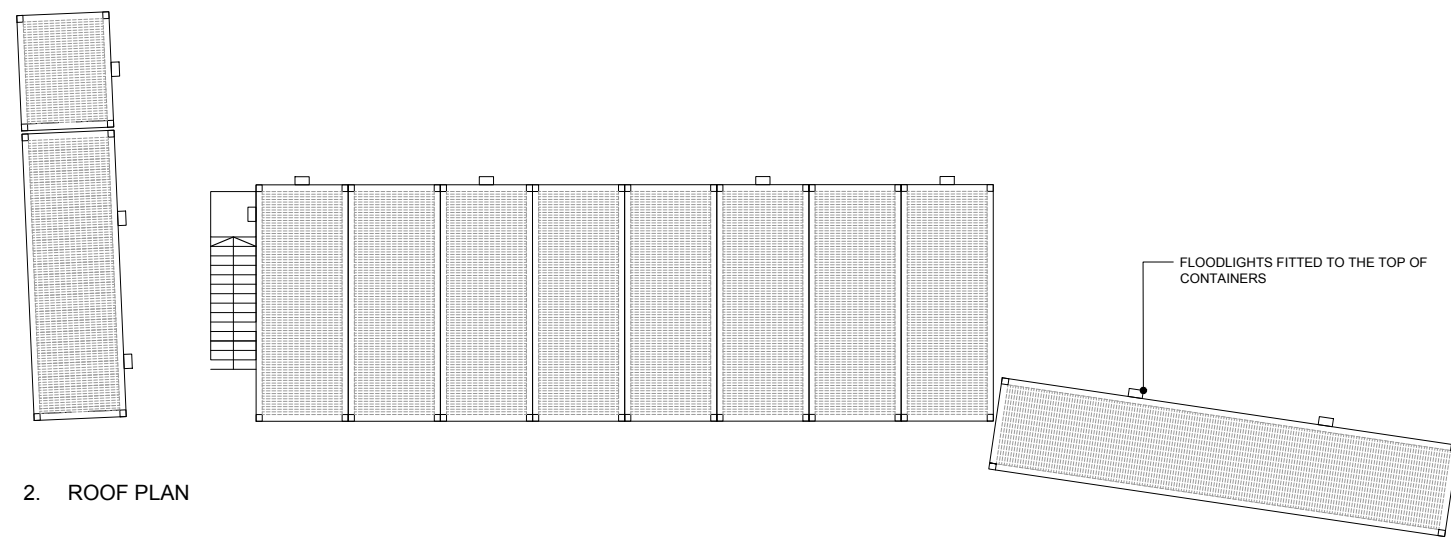


2. ROOF PLAN

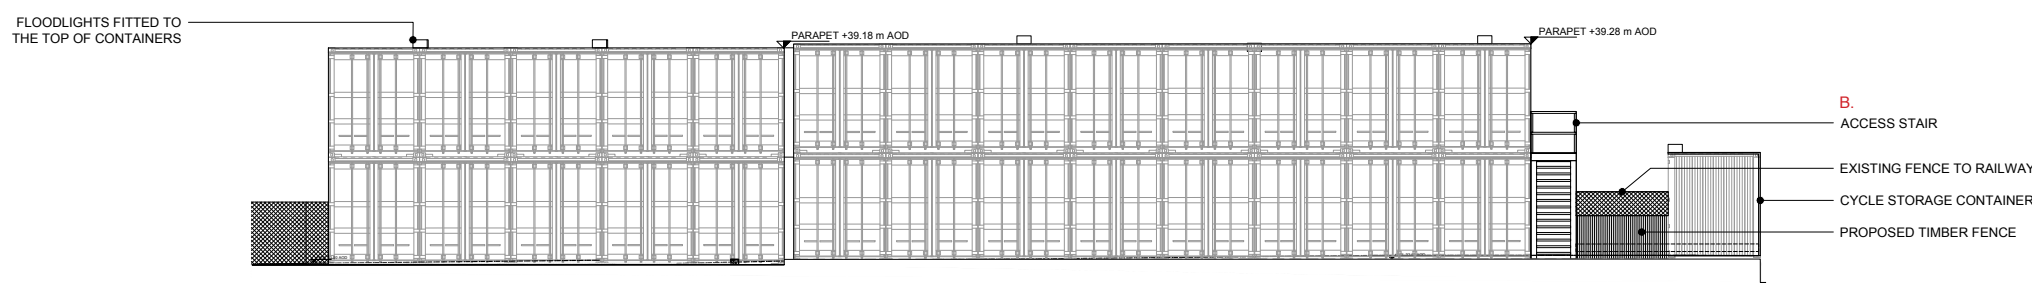


3. NORTH ELEVATION

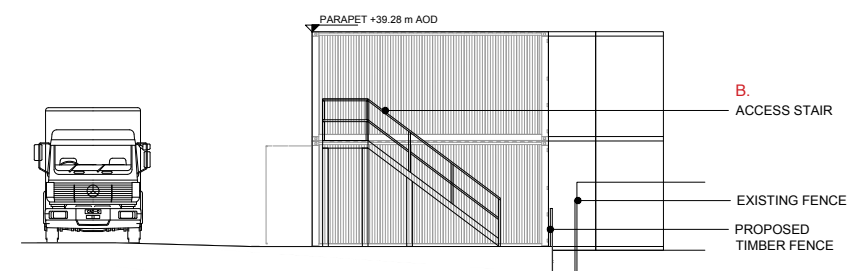

5. WEST ELEVATION

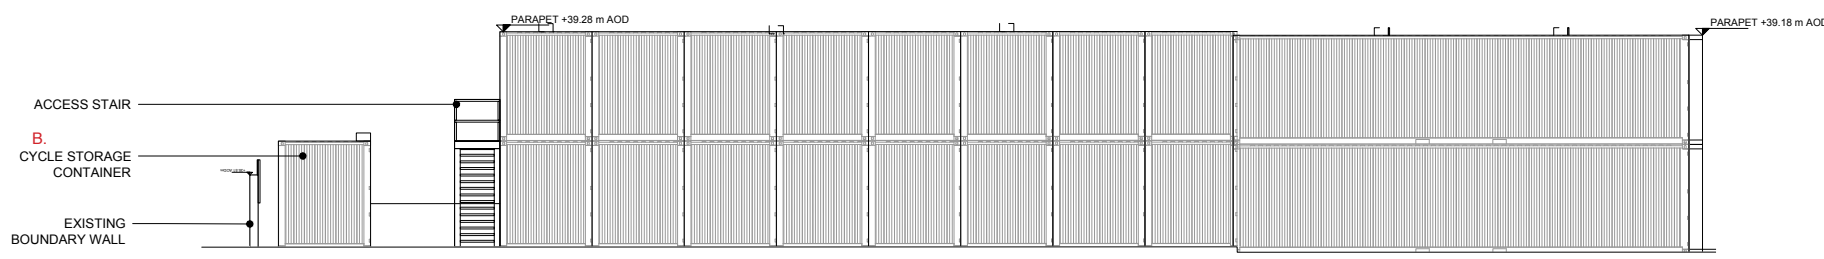

4. SOUTH ELEVATION

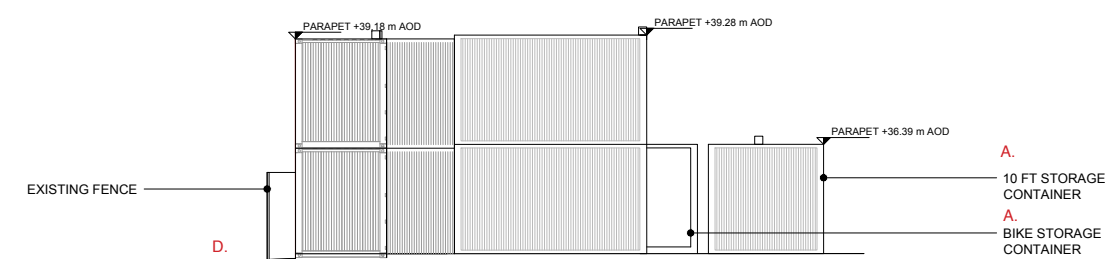


6. EAST ELEVATION

DO NOT SCALE
 THE CONTRACTOR IS TO CHECK AND VERIFY ALL BUILDING AND SITE DIMENSIONS, LEVELS AND SEWER INVERT LEVELS AT CONNECTION POINTS BEFORE WORK STARTS.
 THIS DRAWING IS TO BE READ AND CHECKED IN CONJUNCTION WITH ENGINEERS AND OTHER SPECIALIST DRAWINGS.
 THE DRAWING AND THE WORKS DEPICTED ARE THE COPYRIGHT OF REED WATTS ARCHITECTS AND MAY NOT BE REPRODUCED EXCEPT BY WRITTEN PERMISSION.

REV	DATE	DESCRIPTION
P01	22.09.20	PLANNING - APPLICATION TO VARY CONDITION 2

SCHEDULE OF VARIATIONS
 A. VARIATION TO CONFIGURATION OF CONTAINERS
 B. ADDITION OF ACCESS STAIR
 C. OMISSION OF ACCESS ROUTE TO RAILWAY
 D. OMISSION OF RETAINING WALL
 E. 2NO. ADDITIONAL FLOODLIGHTS

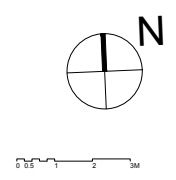

DRAWING	
PROPOSED RAILSIDE STORAGE PLANS AND ELEVATIONS	
DRAWING NO 1906(98)010	REVISION P01
SCALE 1:100@ A1 1:200 @ A3	DATE 18.09.20
STATUS PLANNING	

