




Existing Ground Floor Plan
scale 1:100 @ A2

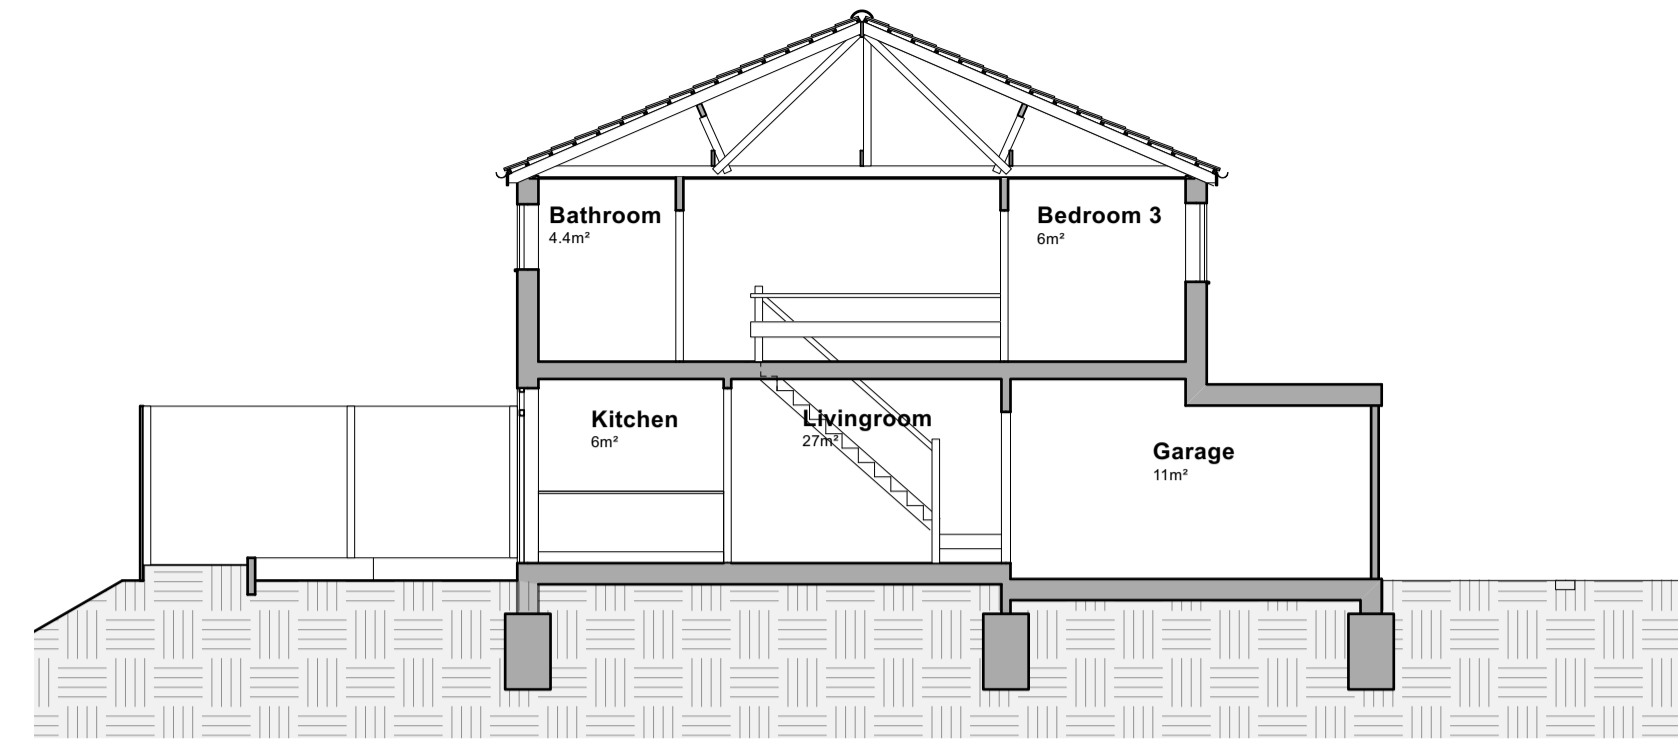


Existing Section A-A
scale 1:100 @ A2

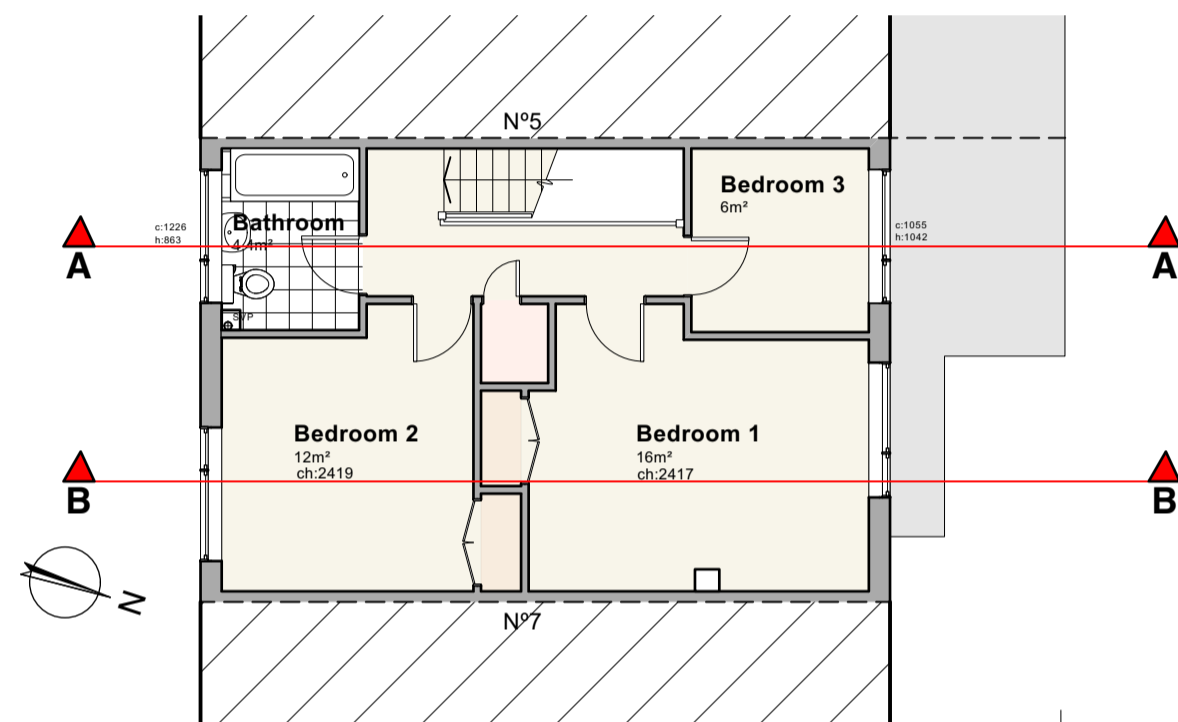


Existing First Floor Plan
scale 1:100 @ A2

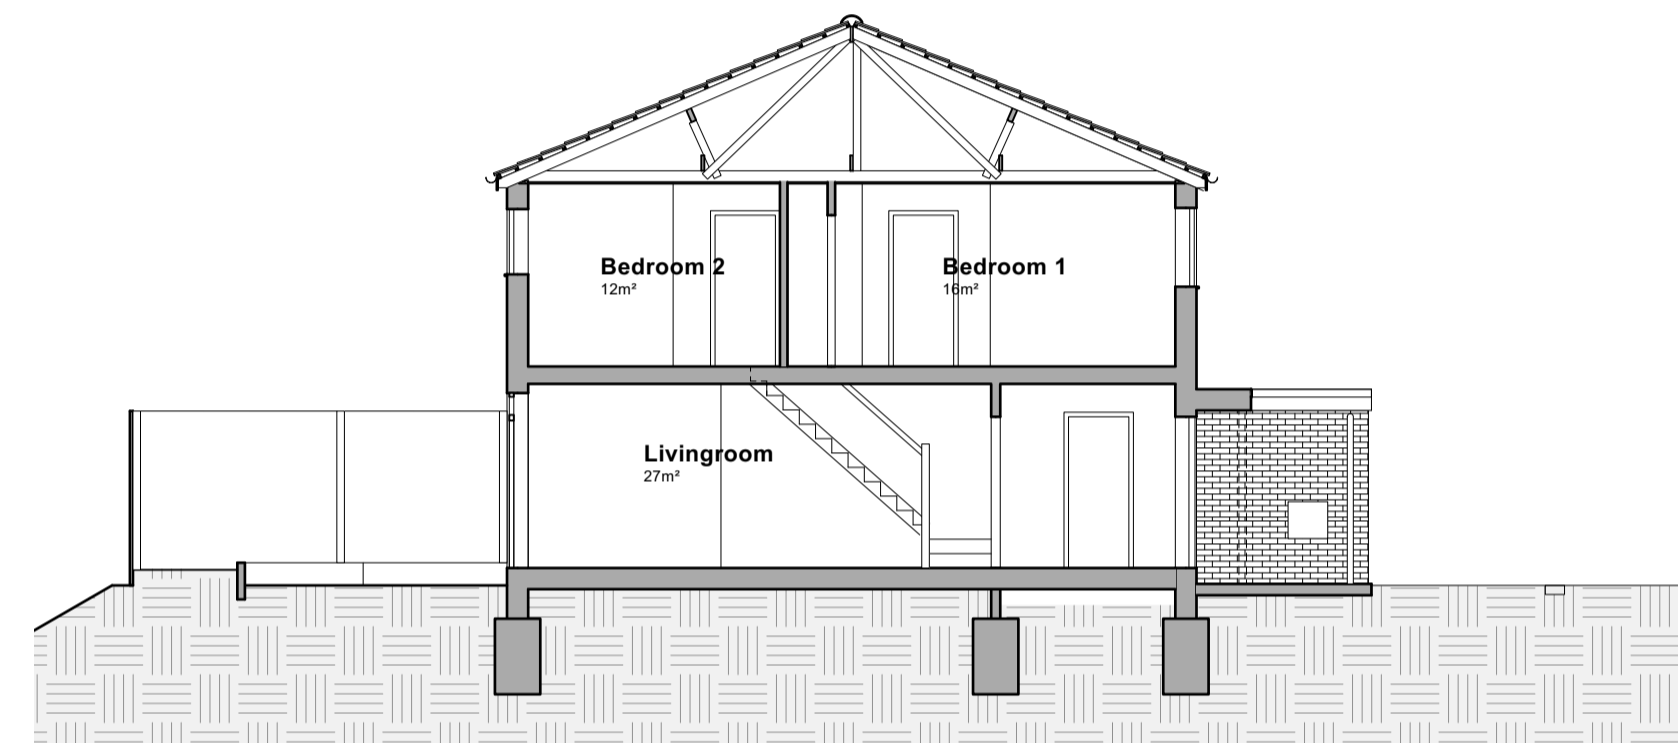

Existing Section B-B
scale 1:100 @ A2

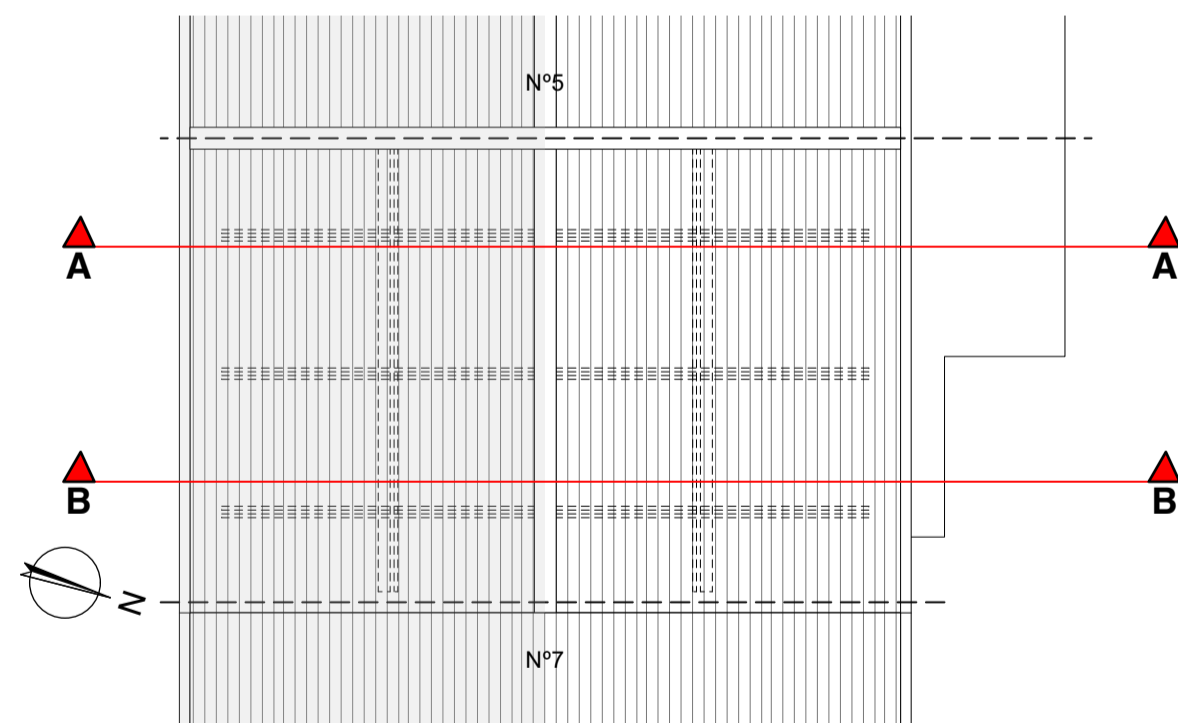

Existing Roof Plan
scale 1:100 @ A2

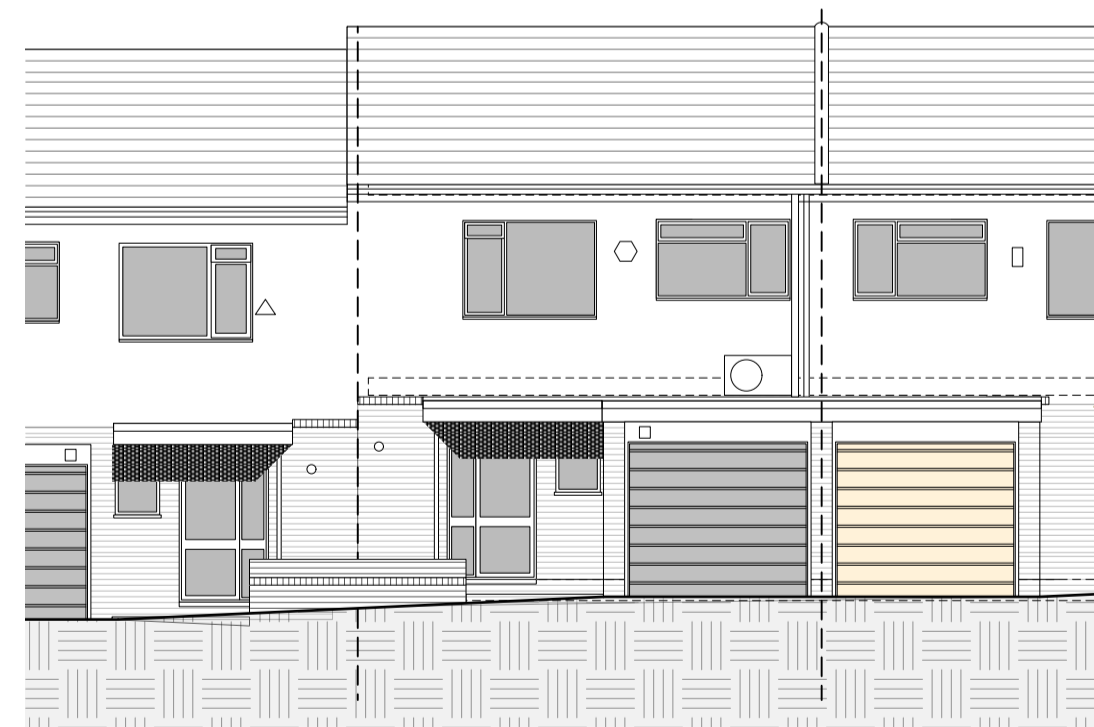

Existing Front Elevation
scale 1:100 @ A2



Existing Rear Elevation
scale 1:100 @ A2

			CLIENT	SCALE see drawing	PROJECT	DRAWING NO.	REV.
				DATE Feb 2021	6 Tobin Close, NW3 3DY	347/20-PL-02	
			STATUS	DRAWN	DRAWING TITLE	FBD FULCRUM BUILDING DESIGN LTD. 9 Heneage Street, Spitalfield, London, E1 5LJ Tel: 07974086475 e-mail: info@fbd-ltd.com www.fbd-ltd.com	
REV.	DATE	NOTES	PLANNING APPLICATION DRAWING	CHECKED	Existing Plans, Elevations and Section A-A, B-B	FBD FULCRUM BUILDING DESIGN LTD LONDON	