

- NEW DOUBLE-SIDED PROJECTING SIGN NON-ILLUMINATED:
- ALUMINIUM EXTRUSION (NOV 306 FROM NOVA ALUMINIUM SYSTEMS) TO BE CUT WITH MITERED CORNERS. TO BE FINISHED RAL 9005 (BLACK) SATIN FINISH.
 - 5MM OPAL 050 ACRYLIC PANEL WITH DIGITALLY PRINTED GRAPHIC APPLIED TO BOTH FACES.

NOTES:

- ALL VISIBLE FIXINGS TO BE COUNTERSUNK AND PAINTED OUT TO MATCH.

NEW ALUMINIUM FASCIA PANEL FINISHED RAL 9005 (BLACK) SATIN FINISH.

SIGNAGE CONTRACTOR TO SUPPLY AND FIT NEW NON-ILLUMINATED SIGNAGE.

- "SUN" LOGO TO BE BUILT UP 5MM YELLOW 2252 ACRYLIC WITH FACE INLAID WITH 5MM OPAL 050 ACRYLIC DISC CENTRE. FACE DIGITALLY PRINTED ONTO TRANSLUCENT WHITE VINYL AND APPLIED CENTRALLY TO OPAL ACRYLIC DISC.
- TEXT "MERKUR" TO BE BUILT UP 5MM OPAL 050 FACE WITH 3MM OPAL 050 RETURNS. RETURNS TO BE SPRAYED RAL 9005 (BLACK) SATIN FINISH. TEXT TO HAVE FULL ROUTER CUT FOAMEX BACKTRAY AND INSTALLED FLUSH WITH BACKGROUND.
- TEXT "SLOTS" TO BE BUILT UP 5MM YELLOW 2252 FACE WITH 3MM YELLOW 2252 RETURNS. RETURNS TO BE SPRAYED RAL 9005 (BLACK) SATIN FINISH. TEXT TO HAVE FULL ROUTER CUT FOAMEX BACKTRAY AND INSTALLED FLUSH WITH BACKGROUND.
- "UNDERLINE" TO BE BUILT UP 5MM RED 440 FACE WITH 3MM RED 440 RETURNS. RETURNS TO BE SPRAYED PANTONE 485C (RED) SATIN FINISH. UNDERLINE TO HAVE FULL ROUTER CUT FOAMEX BACKTRAY AND INSTALLED FLUSH WITH BACKGROUND.



NOTES:

- ALL VISIBLE FIXINGS TO BE COUNTERSUNK AND PAINTED OUT TO MATCH.
- OVERALL DEPTH OF LETTERS IS 30MM

"WELCOME" PANEL - VINYL ON GLASS:
SIGNAGE CONTRACTOR TO SUPPLY AND FIT NEW 'WELCOME' SIGN: REVERSE DIGITALLY PRINTED GOLD TEXT ONTO OPAQUE BLACK VINYL AND REVERSE APPLIED TO TRANSOM GLAZING ABOVE ENTRANCE DOORS.

EXISTING GLAZED SHOPFRONT, GLAZED DOORS, STALLRISER AND TRANSOMS ALL RETAINED AND PAINTED RAL 9005 BLACK SATIN.

SHOPFRONT ELEVATION

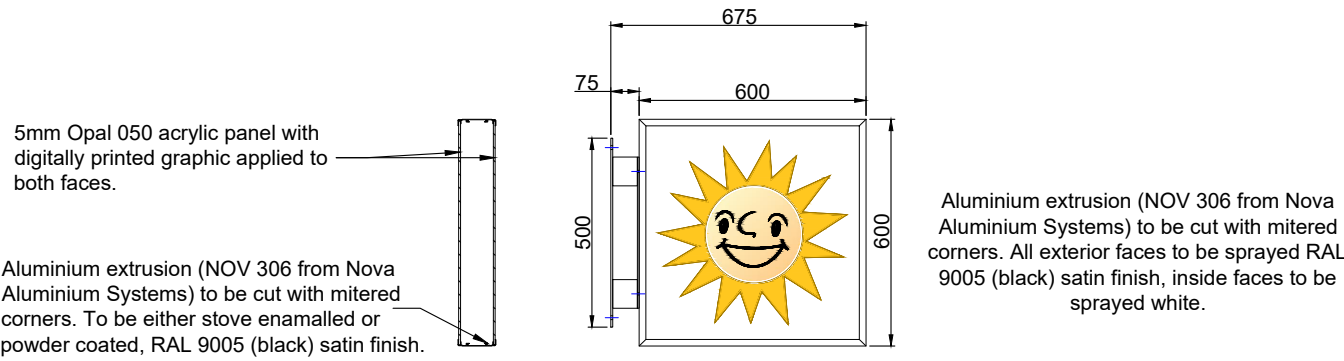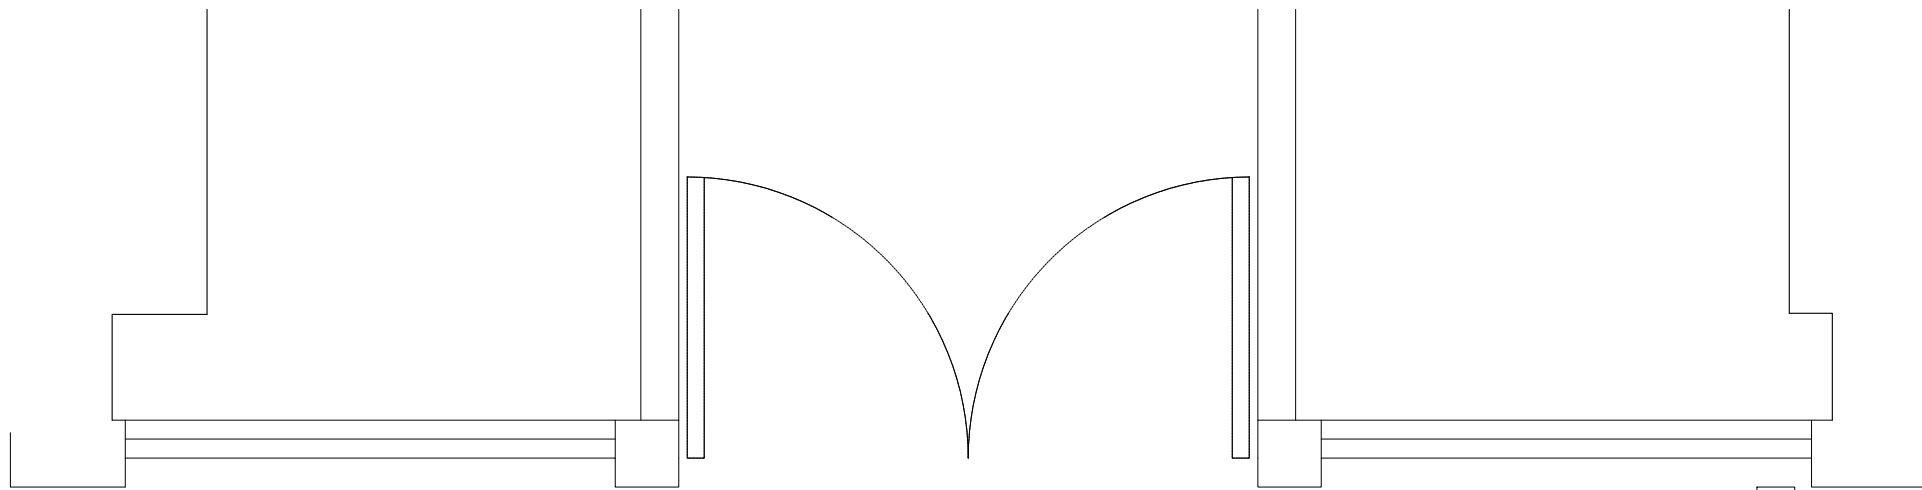

- FIXING BRACKET DETAILS:
- 1No. wall fixing plate to be 100 x 500 x 5mm aluminium c/w 4No. 10mm Ø fixing holes, each hole set in 25mm from edge of plate.
 - 2No. arms comprising 76mm sq x 3mm extruded aluminium box section. Arm length typically 65mm but adjusted to suit location.
 - 1No. sign carcass fixing plate to be 76 x 400 x 5mm aluminium c/w 2No. M10 riv-nuts. Riv-nuts concealed within arms.
- All to be welded together and sprayed RAL 9005 (black) satin finish.

FACE PANEL DETAILS:

- 5mm Opal 050 acrylic panel with digitally printed graphic applied to both faces.

NOTES:

- All visible fixings to be countersunk and painted out to match.

- NEW DOUBLE-SIDED PROJECTING SIGN NON-ILLUMINATED:
- ALUMINIUM EXTRUSION (NOV 306 FROM NOVA ALUMINIUM SYSTEMS) TO BE CUT WITH MITERED CORNERS. TO BE FINISHED RAL 9005 (BLACK) SATIN FINISH.
 - 5MM OPAL 050 ACRYLIC PANEL WITH DIGITALLY PRINTED GRAPHIC APPLIED TO BOTH FACES.

NOTES:

- ALL VISIBLE FIXINGS TO BE COUNTERSUNK AND PAINTED OUT TO MATCH.

SHOPFRONT PLAN



REVISIONS

Rev A Projecting sign relocated to pilaster all as requested by Planning Officer 14.04.21

PROPOSED

FIT OUT TYPE
FUTURE VENUE

PROJECT
CASHINO
107 Camden High Street
Camden Town
NW1 7JN

DESCRIPTION
Proposed Shopfront

DRAWN BY	SCALE	DATE
PJT	1:20	25.11.20

DRAWING No.	REVISION
20.104.04	A



COPYRIGHT IS RESERVED BY PHASE8PE P.L.C. AND IS ISSUED ON THE CONDITION THAT IT IS NOT COPIED OR DISCLOSED BY OR TO ANY UNAUTHORISED PERSONS WITHOUT PRIOR CONSENT FROM PHASE8PE P.L.C.
THIS DRAWING SHOULD NOT BE SCALED. THE CONTRACTOR SHOULD CHECK ALL DIMENSIONS ON SITE. ANY ERROR OR OMISSION SHOULD BE REPORTED TO PHASE8PE P.L.C.