


NOTES:
CONTRACTOR MUST CHECK ALL DIMENSIONS ON SITE
© COPYRIGHT hannafor


These plans are based on an approximate
measured survey and are indicative only.

Any detailed design should be based on
independent measurements

Existing doors and windows denoted with
"E"

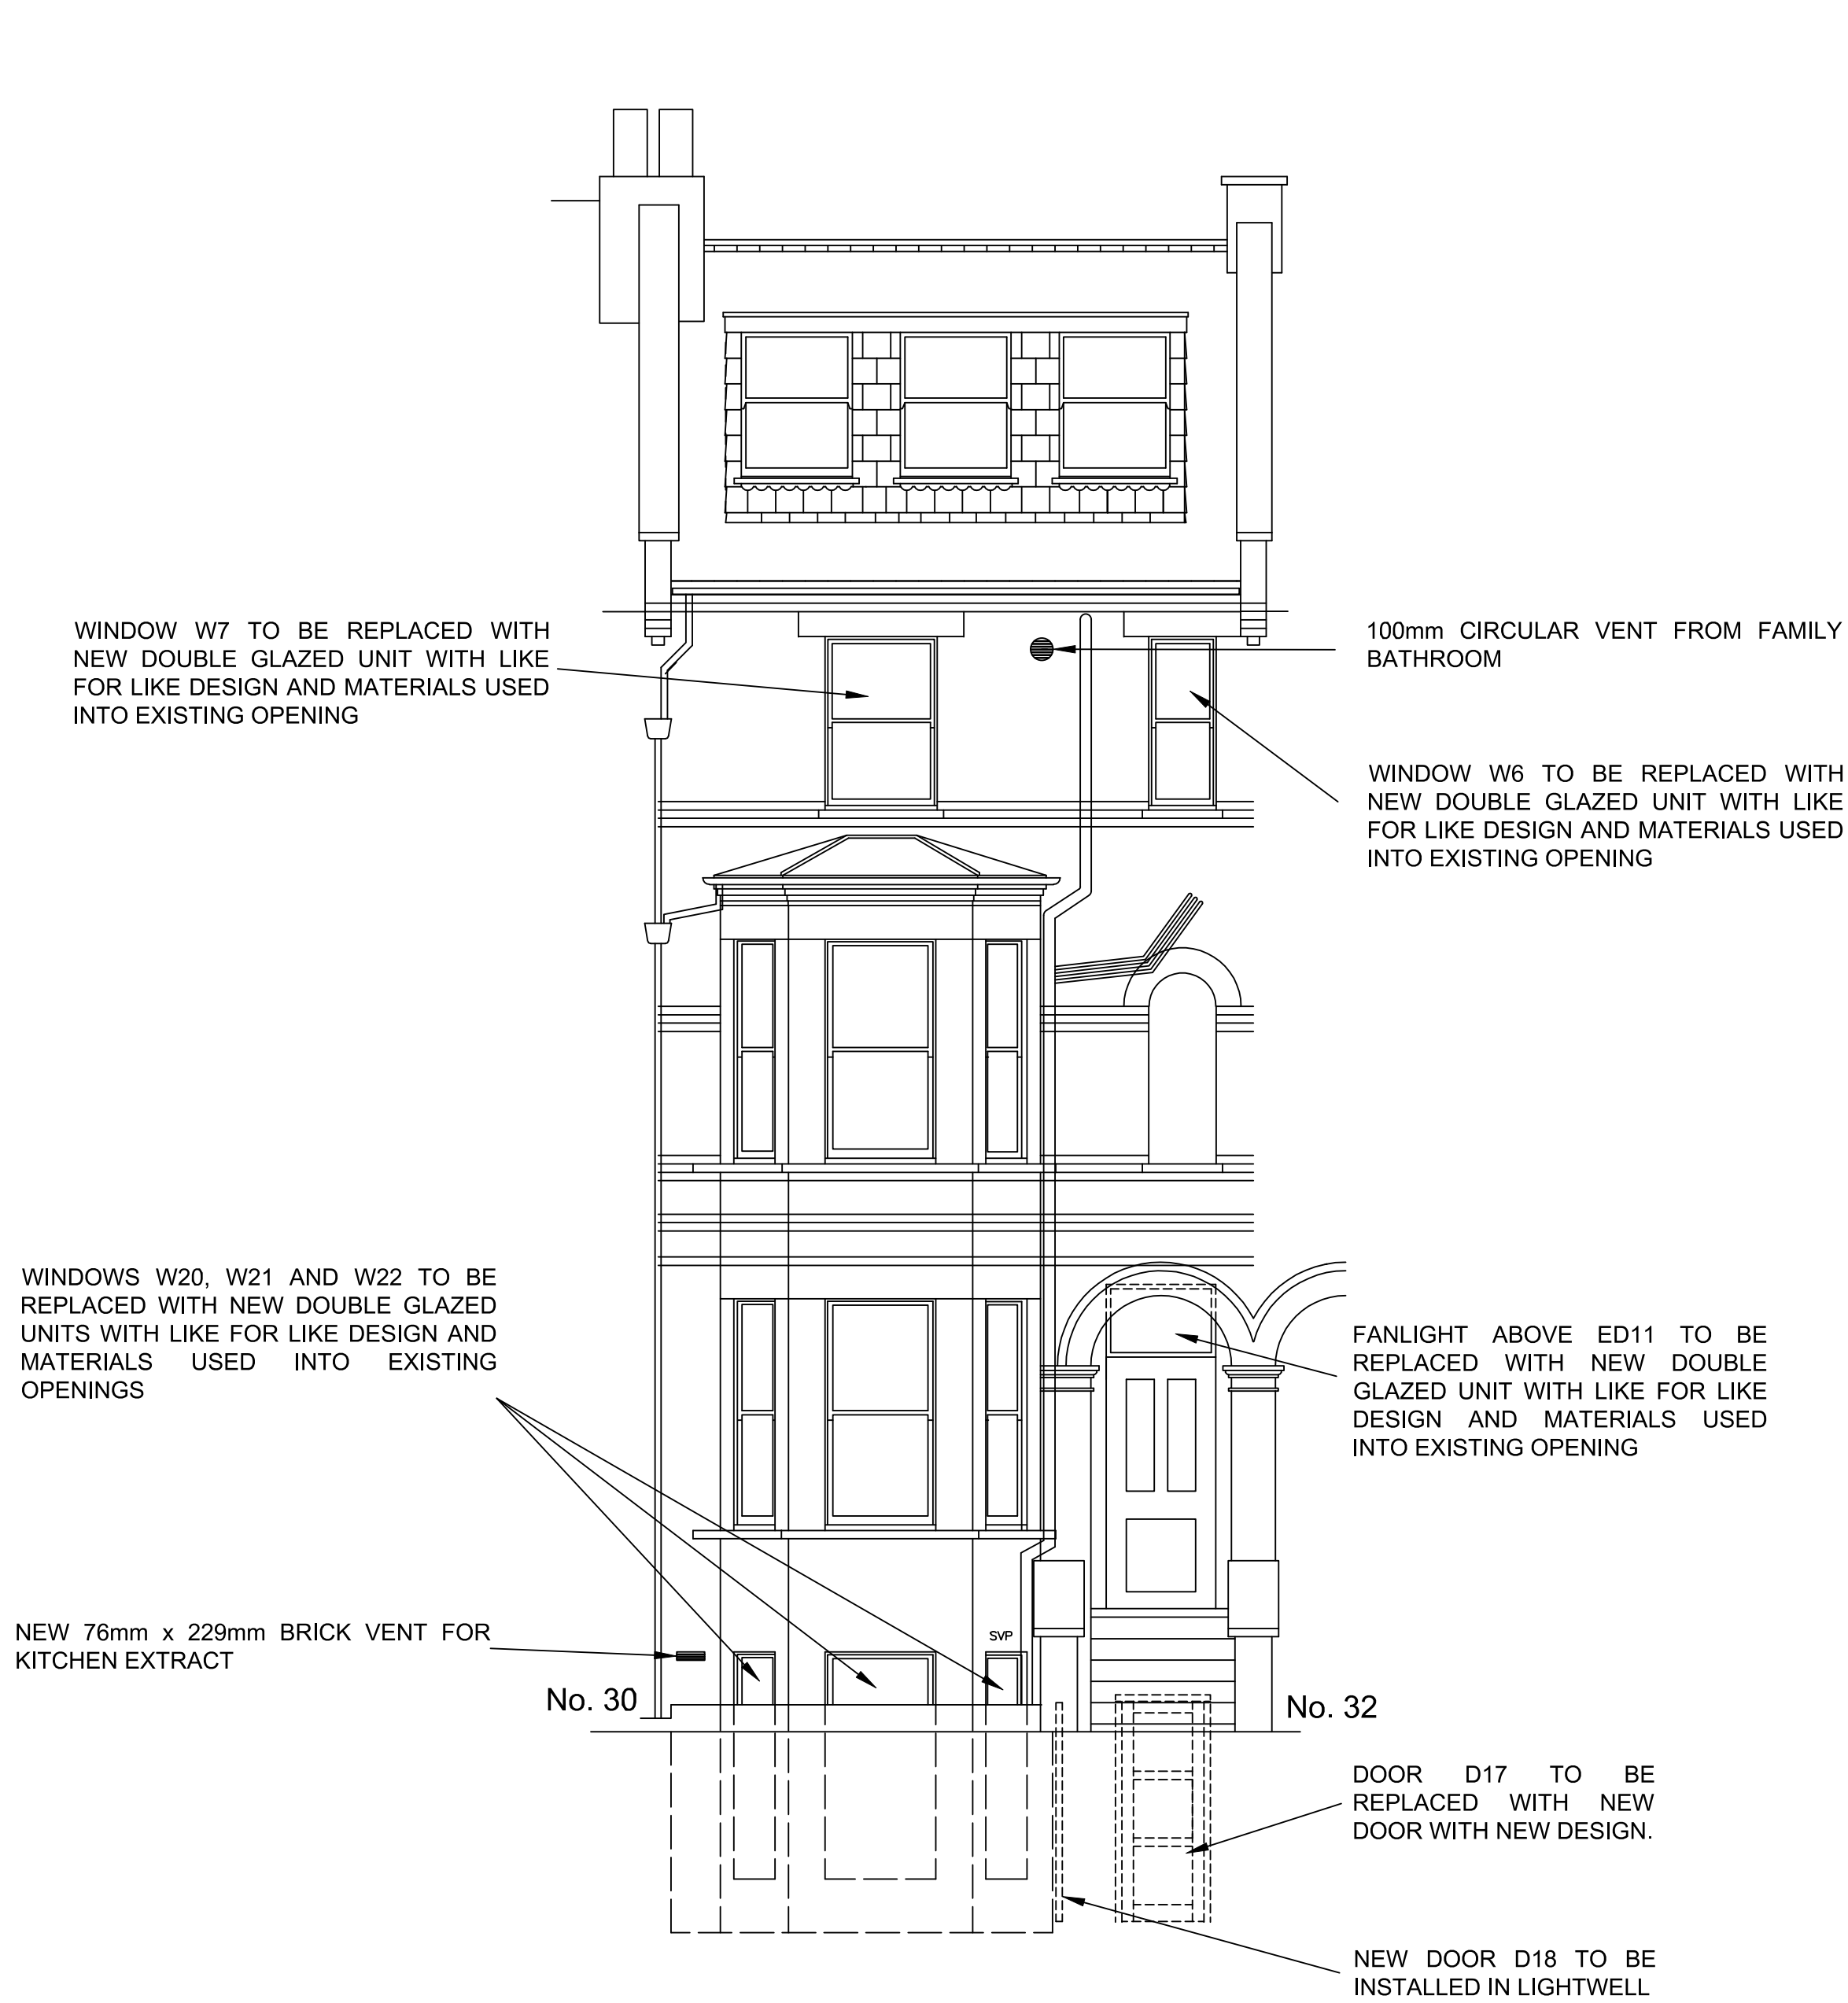

PROPOSED FRONT ELEVATION

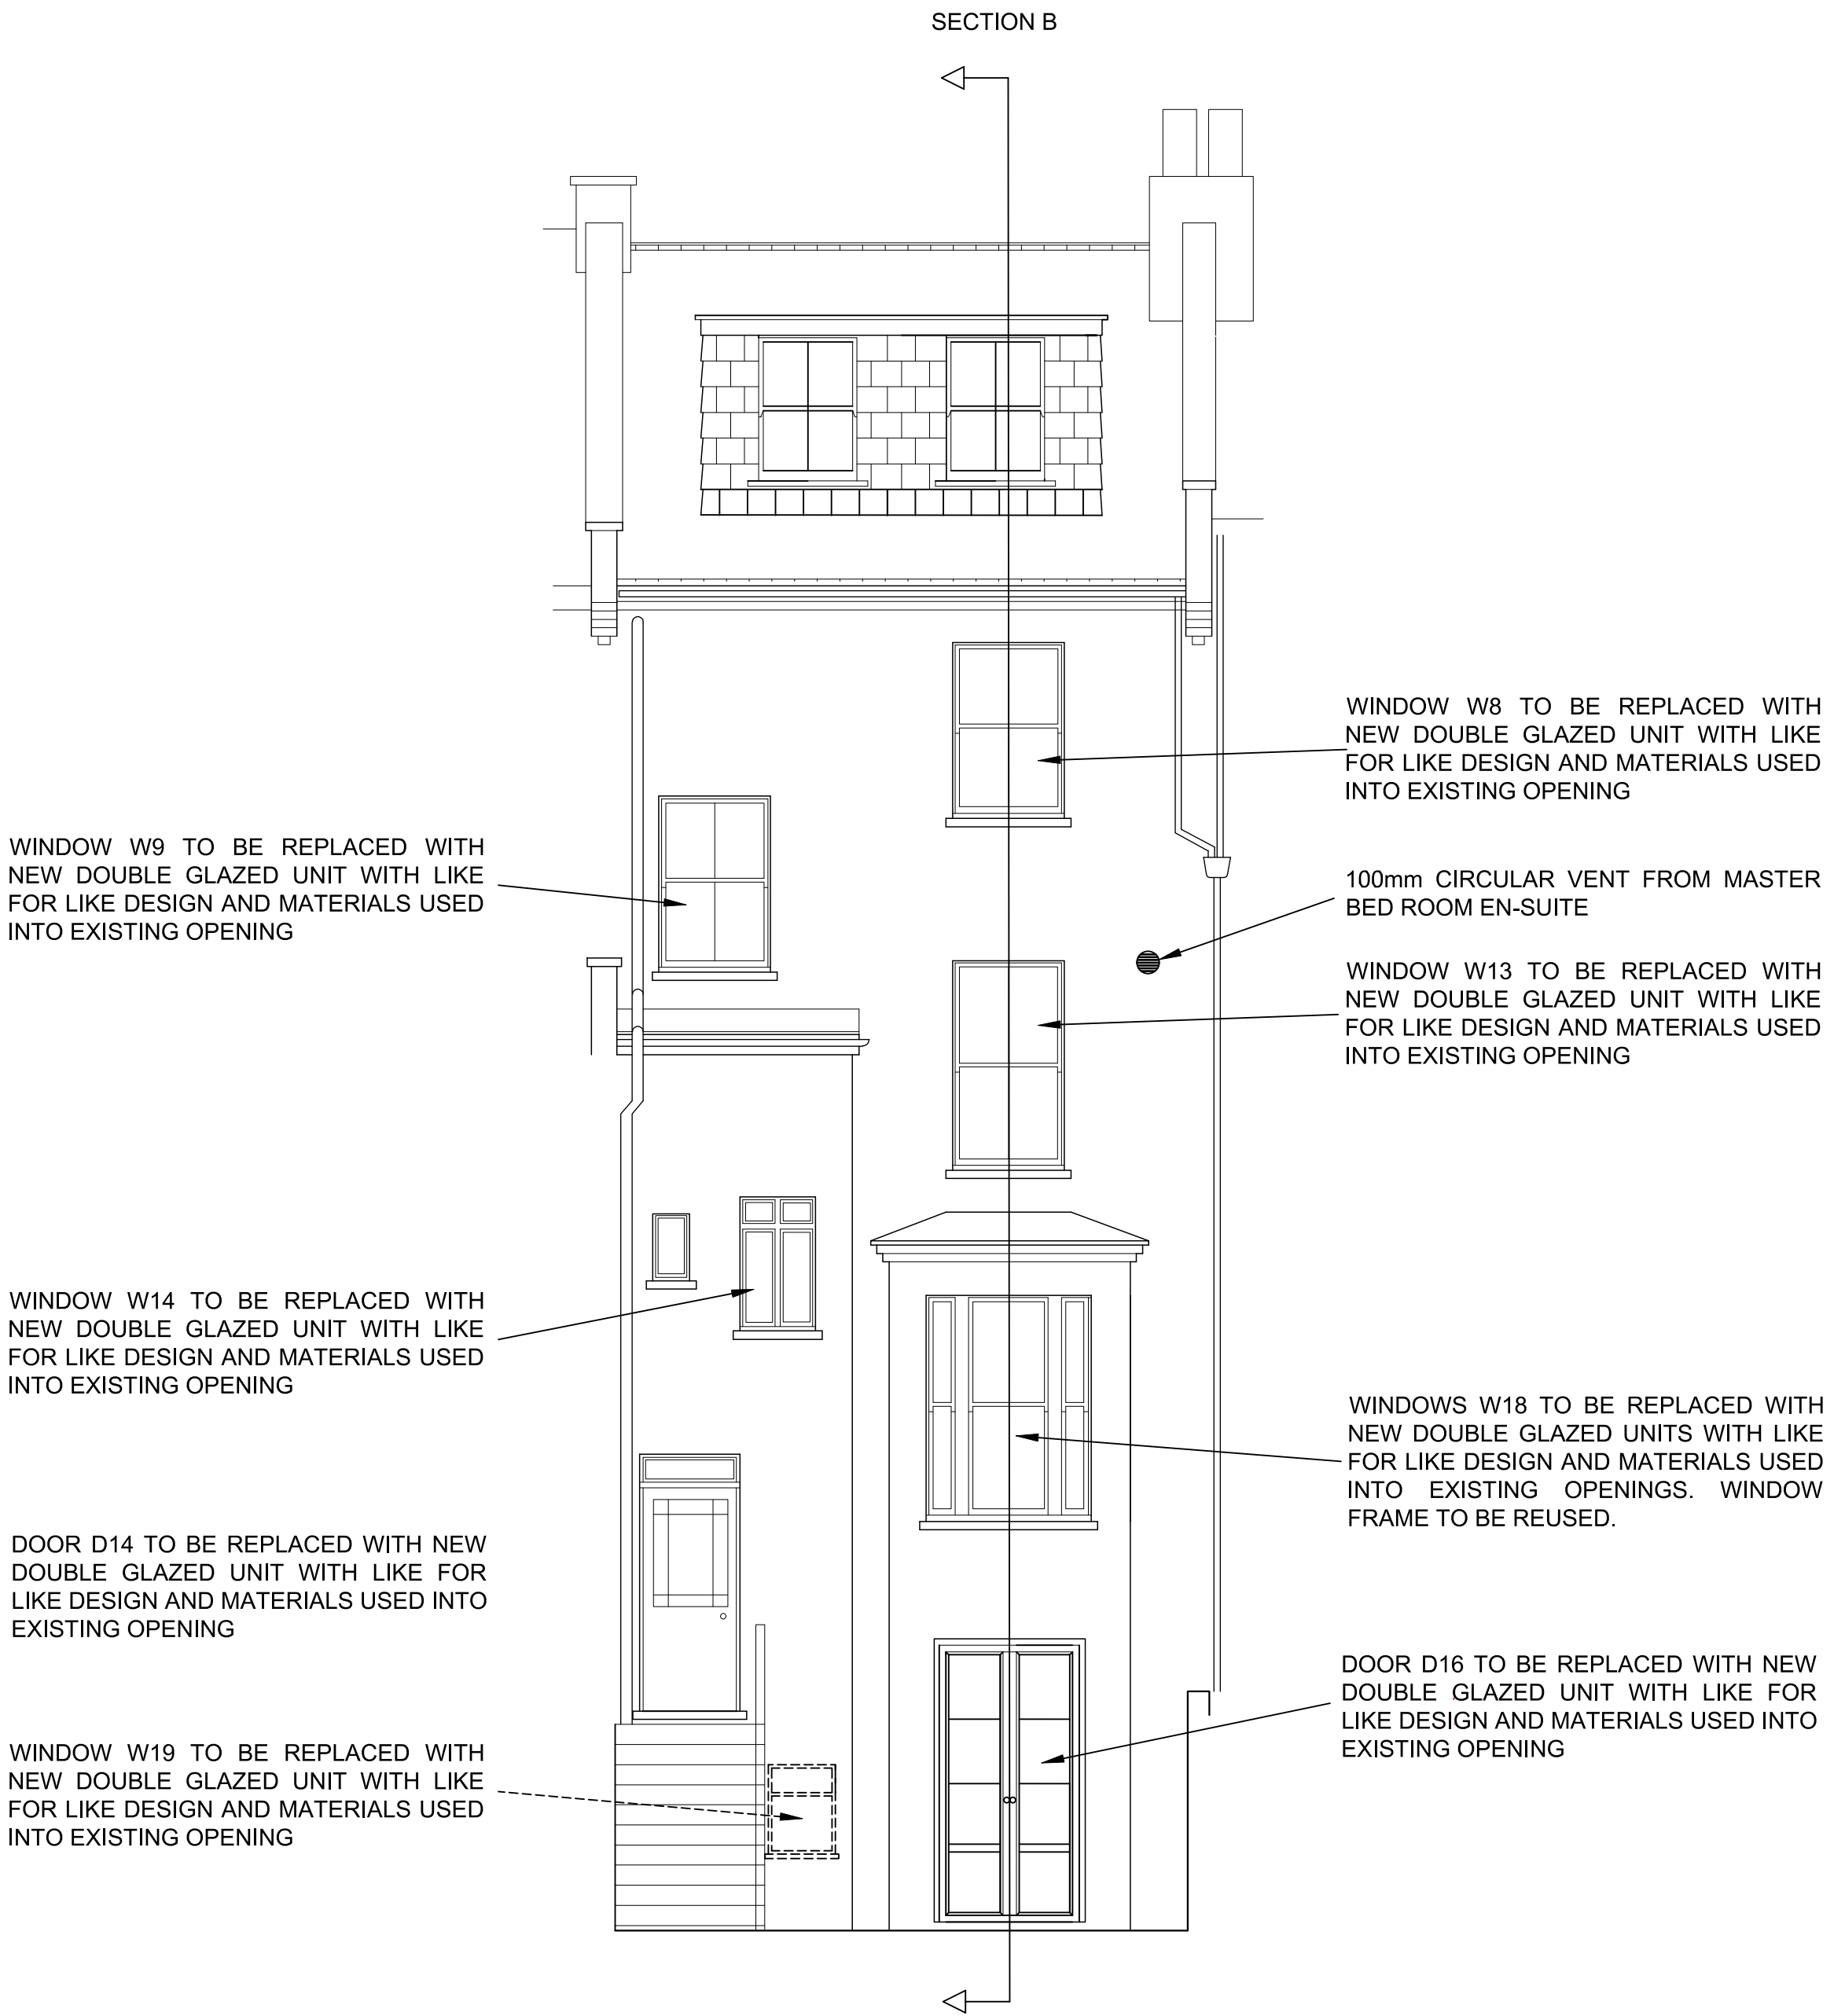

PROPOSED REAR ELEVATION

Date:	Comments:	Init:
Revisions:		
APPROVED	Date:	Signature:


K R HANNAFORD & COMPANY LTD
UNIT 6 HANDLEY PAGE WAY COLNEY STREET
ST ALBANS HERTS AL2 2DQ
tel 01923 851 070 fax 01923 839 873
joinery@hannafor.co.uk
www.hannafor.co.uk

CLIENT
Mr M. Sirera

PROJECT
31 Gayton Road
London
NW3 1TY

DRAWING
Proposed Elevations

SCALE 1:50 @ A1

DRAWN BY S.T DATE 14/04/2021

DRAWING No	SIRE0001 - 005	REV
------------	----------------	-----