





PROPOSED SIDE ELEVATION 2
 Scale 1/100

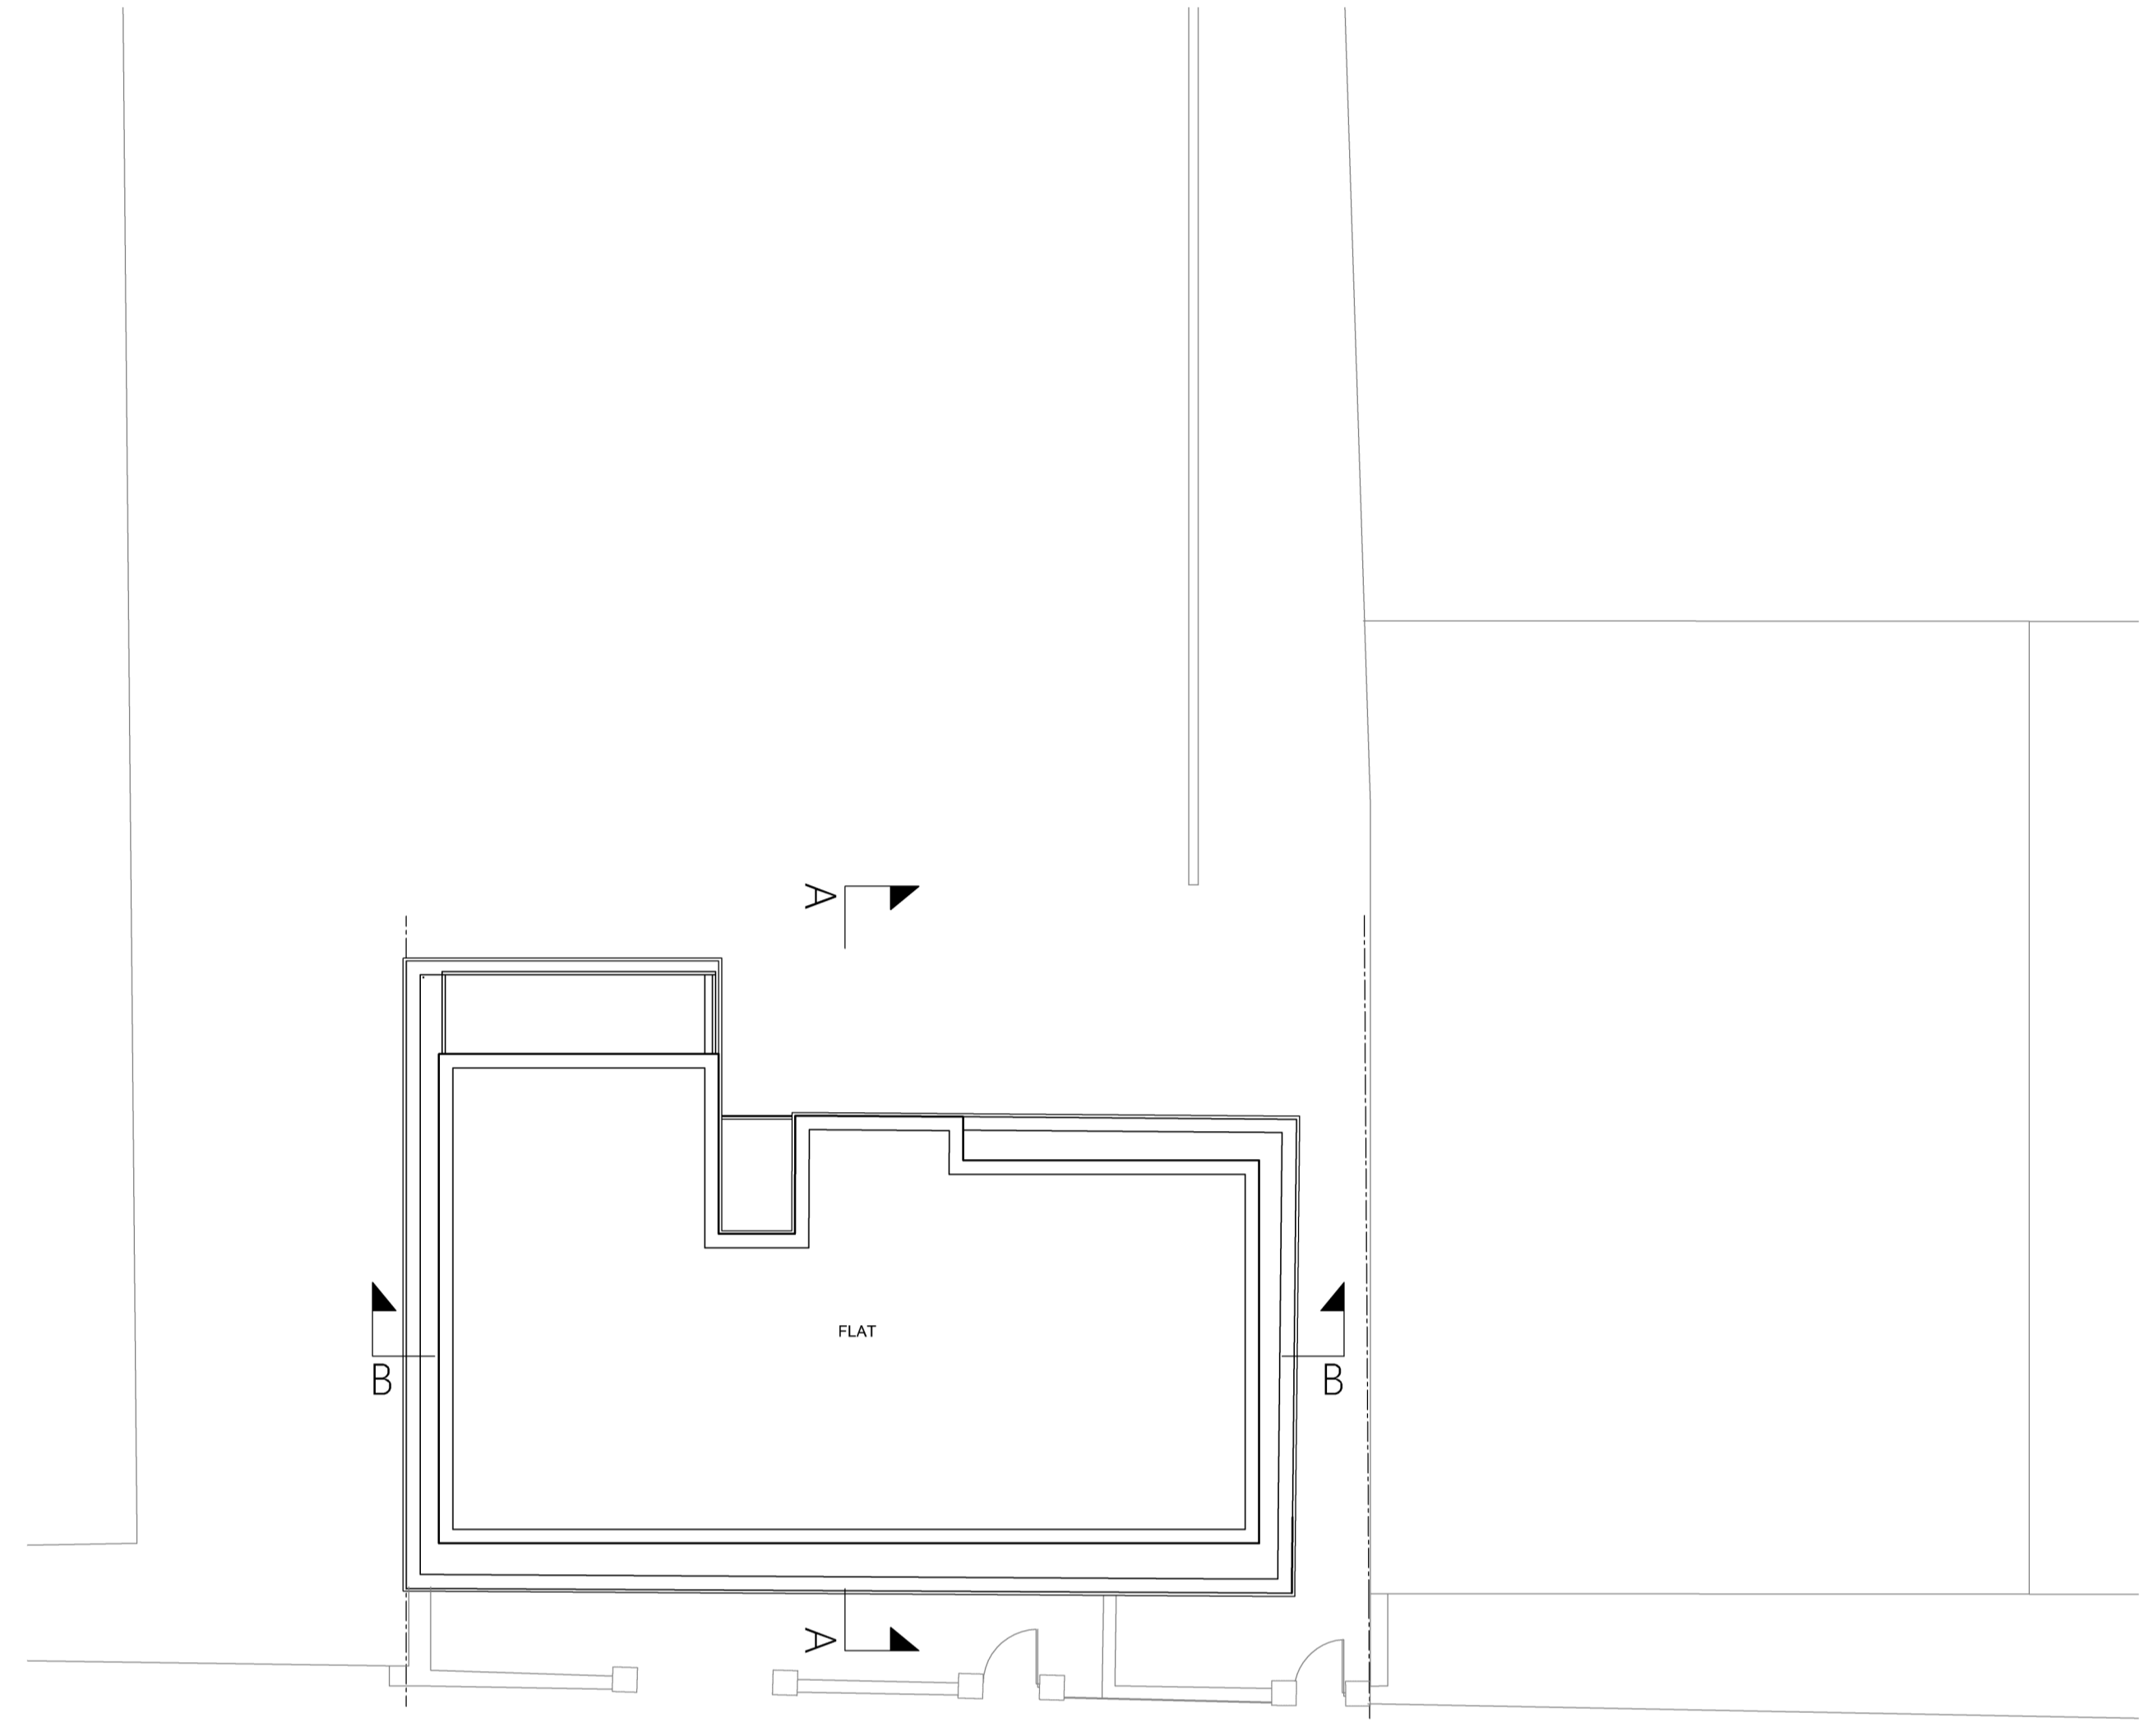

PROPOSED ROOF PLAN

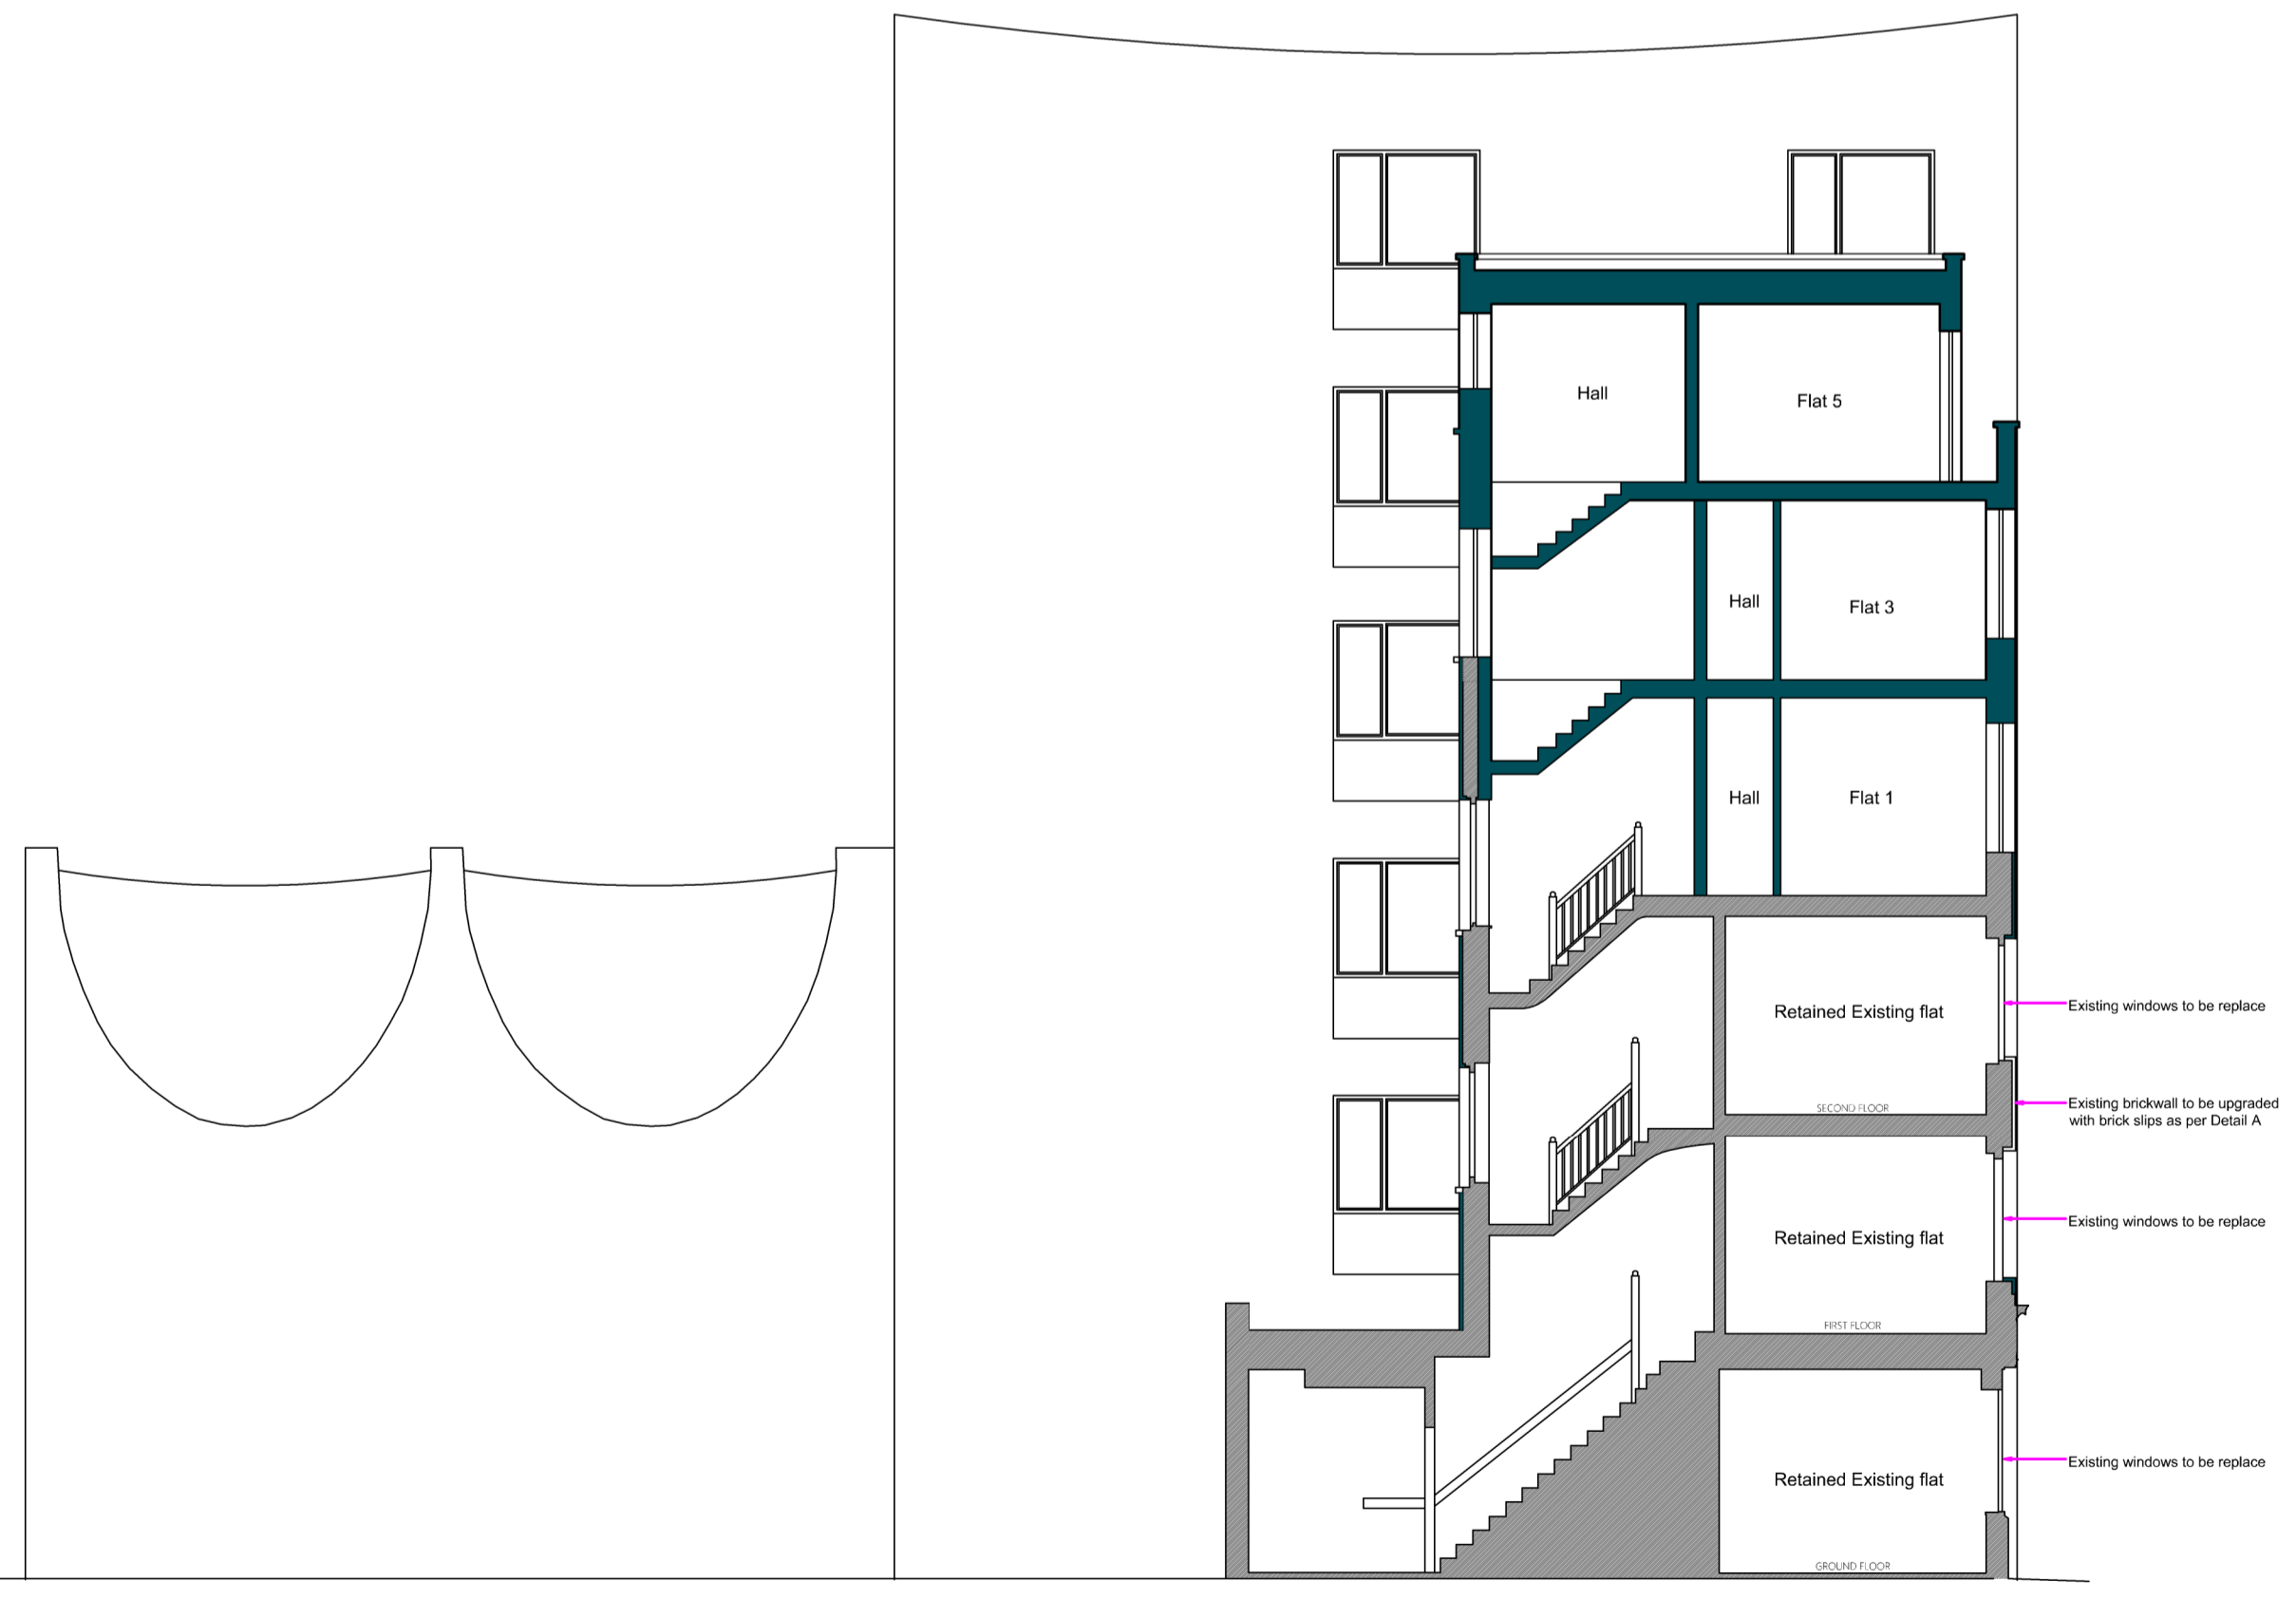

PROPOSED SECTION A-A
 Demolition highlighted in green
 Scale 1/100

 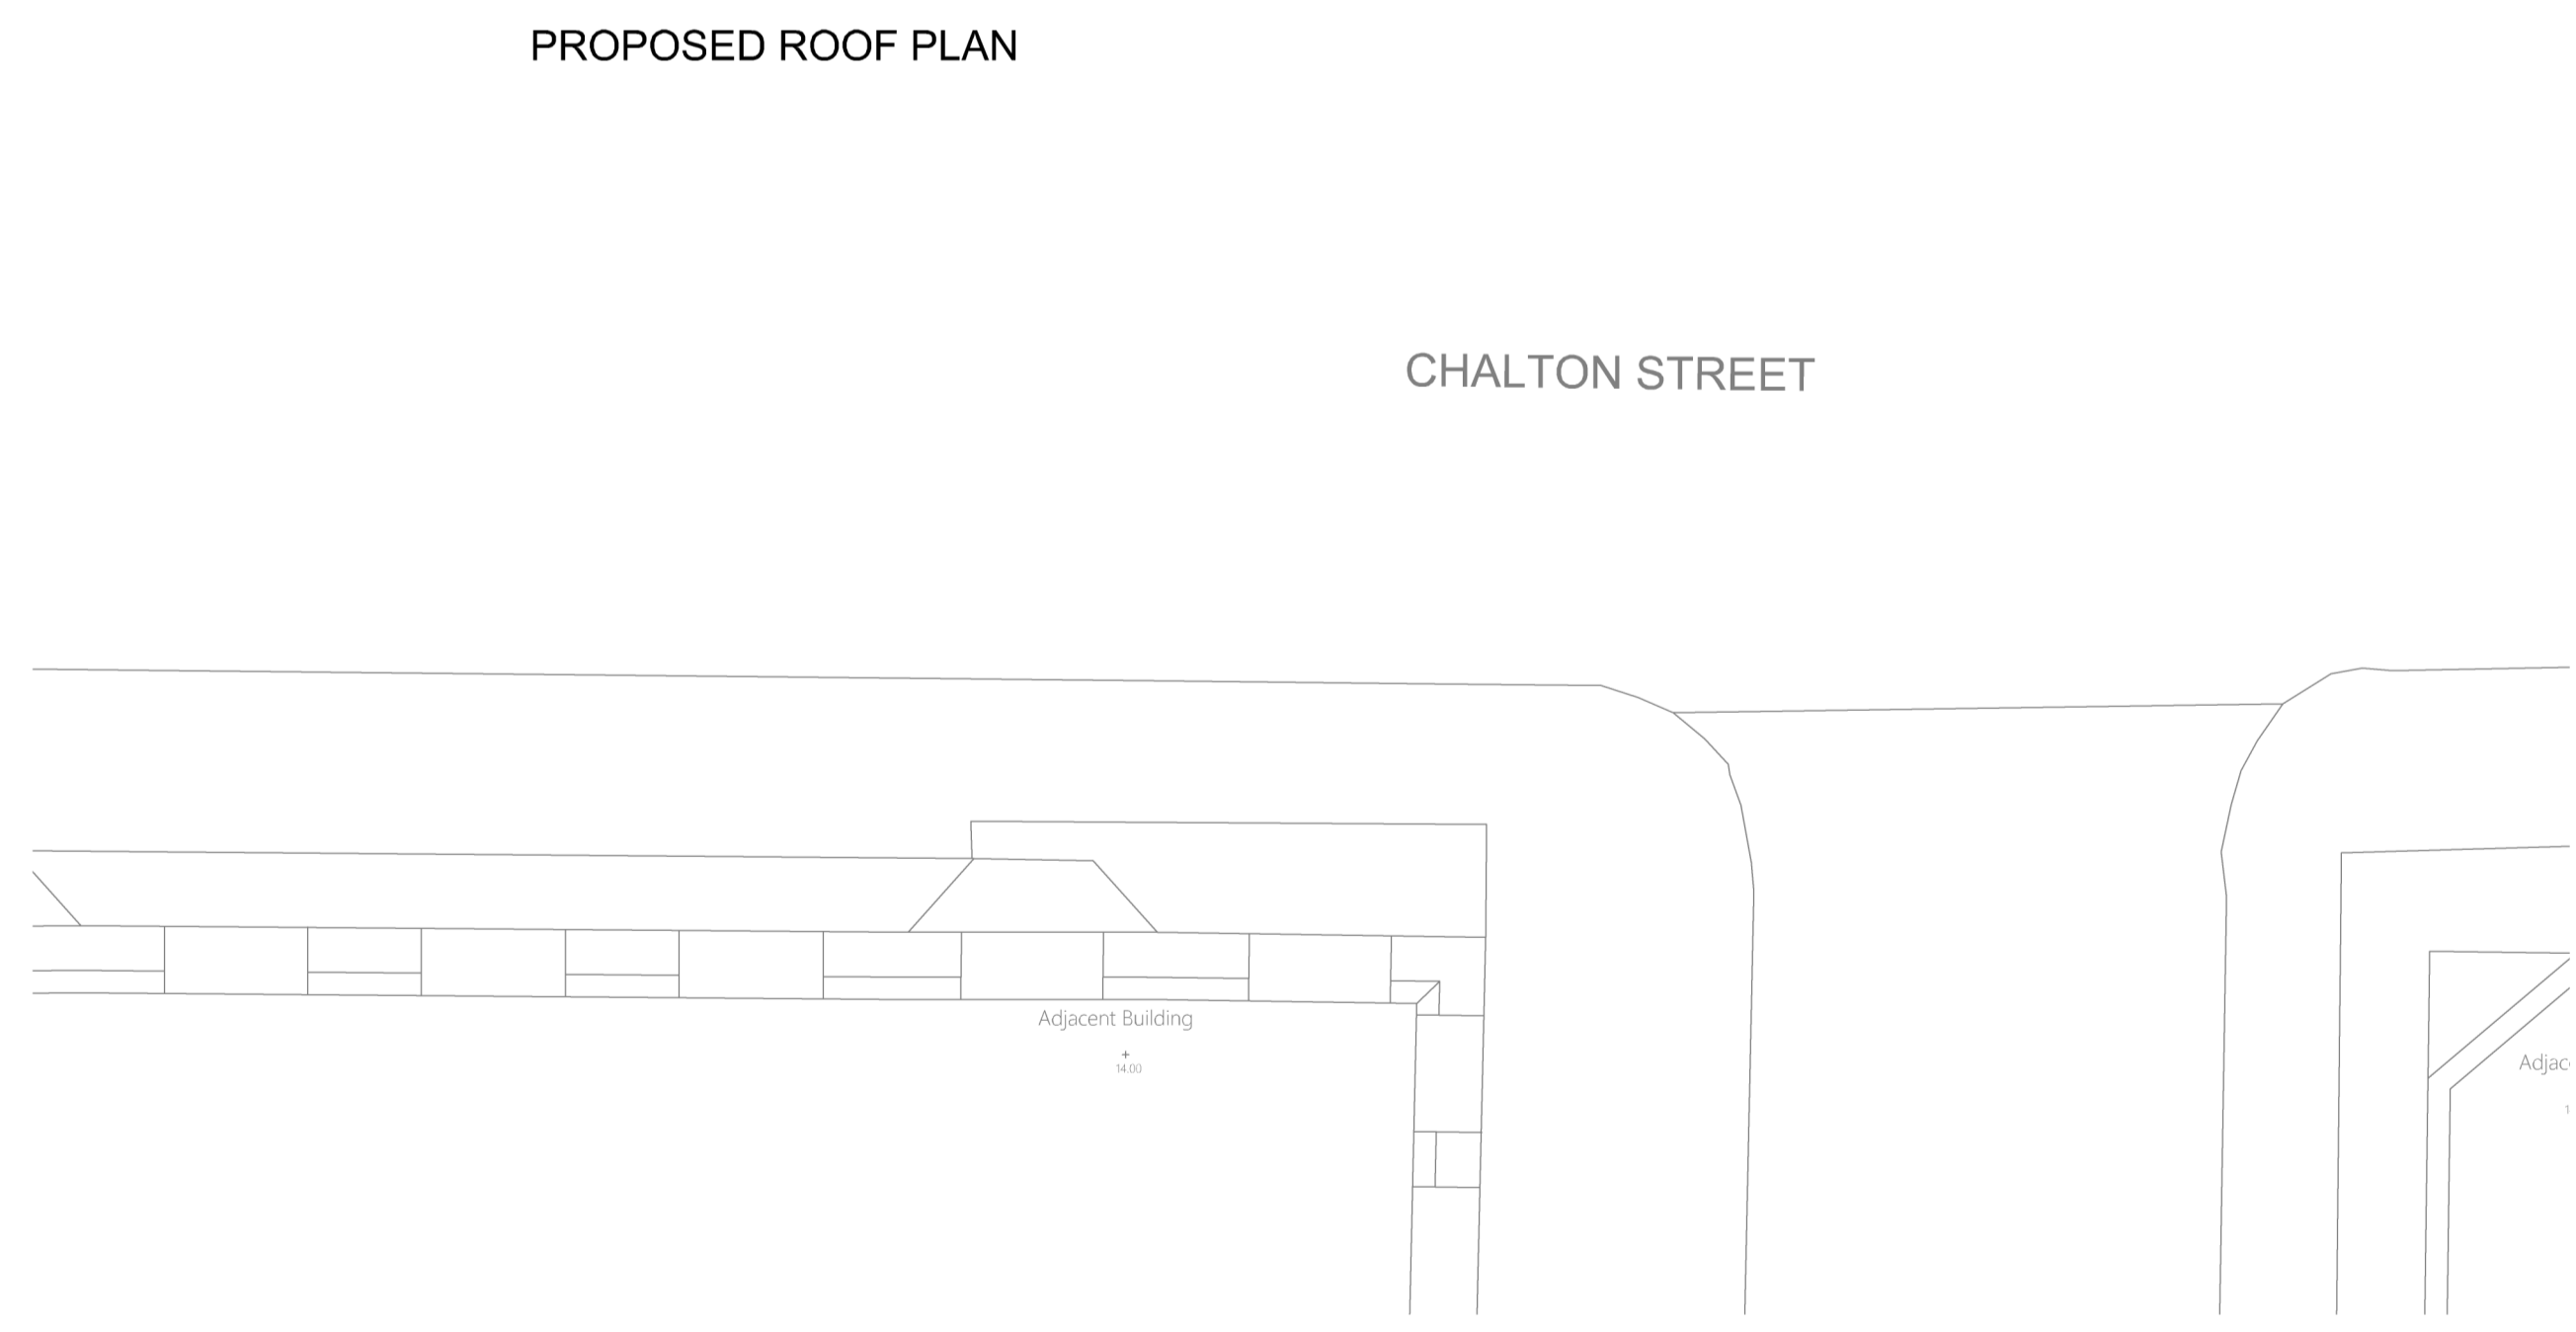

T: 020 3384 9464 / E: info@gbs.co.uk / W: gbs.co.uk

Revisions			
No.	Date	Notes	By

Project	Client DOCKLOCK LIMITED 130 CHALTON STREET, LONDON	Drawing Title Proposed Roof Plan, Section & Elevation
Stage Planning	Drawn By GS & MK	Date JUL 2019
	Scale 1:100 @ A1	Dwg No. 2019-017-04 Rev. A