

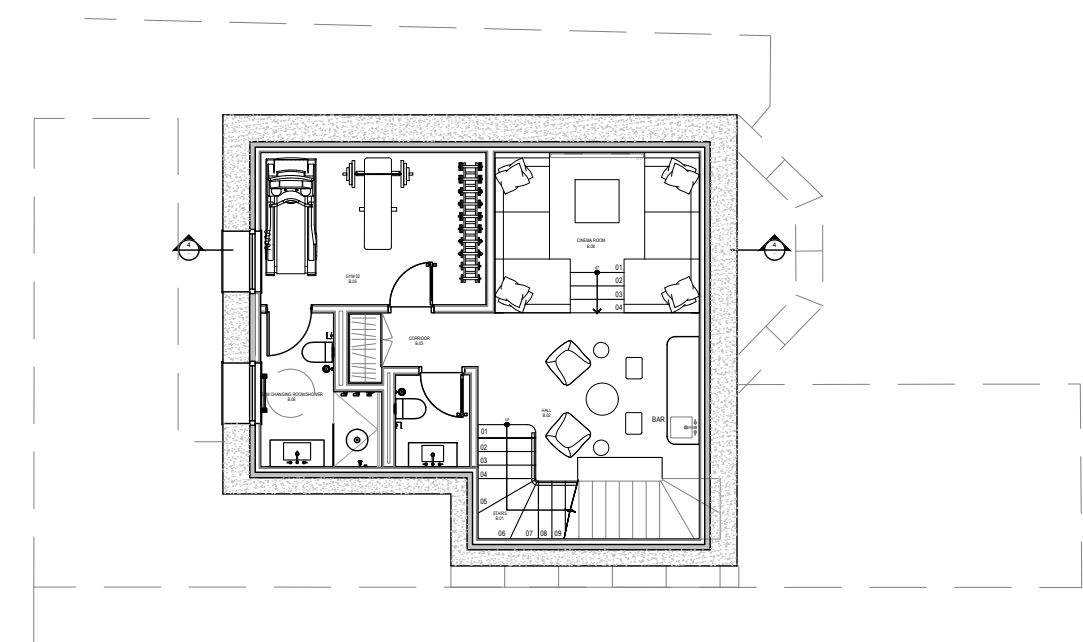


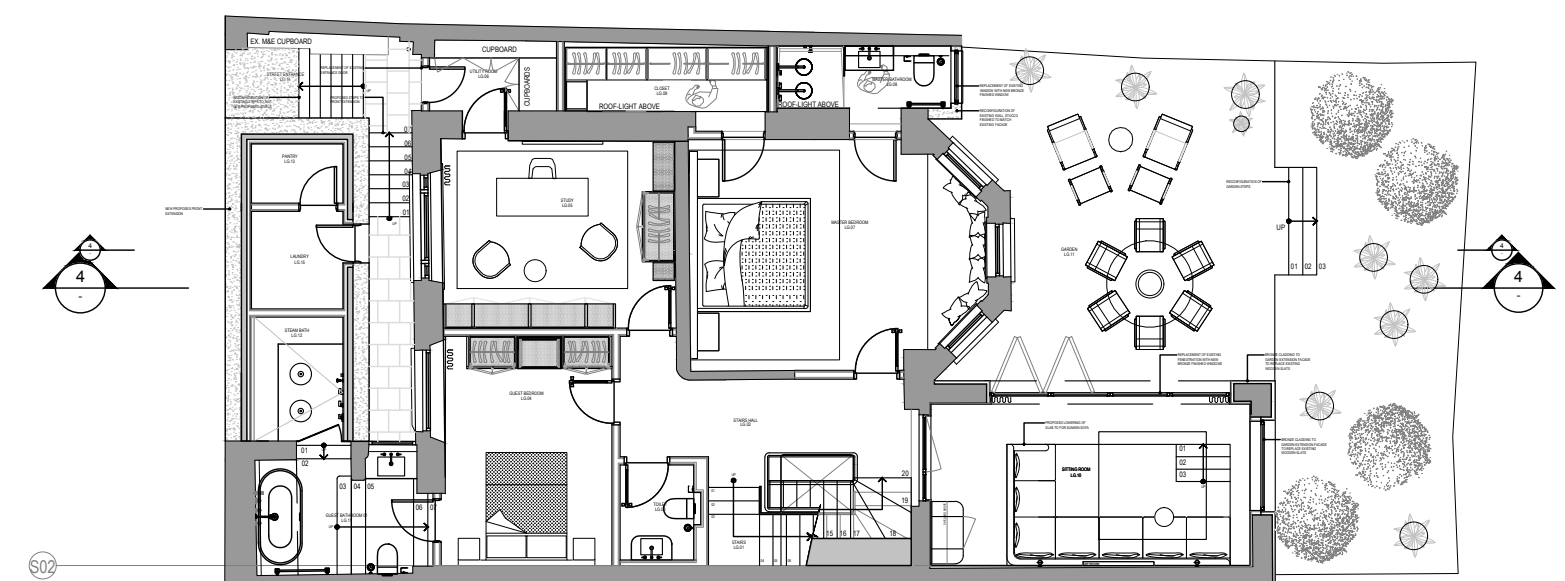

1 PROPOSED - SECTION 04
SCALE: 1/50 @ A1 1:100 @ A3

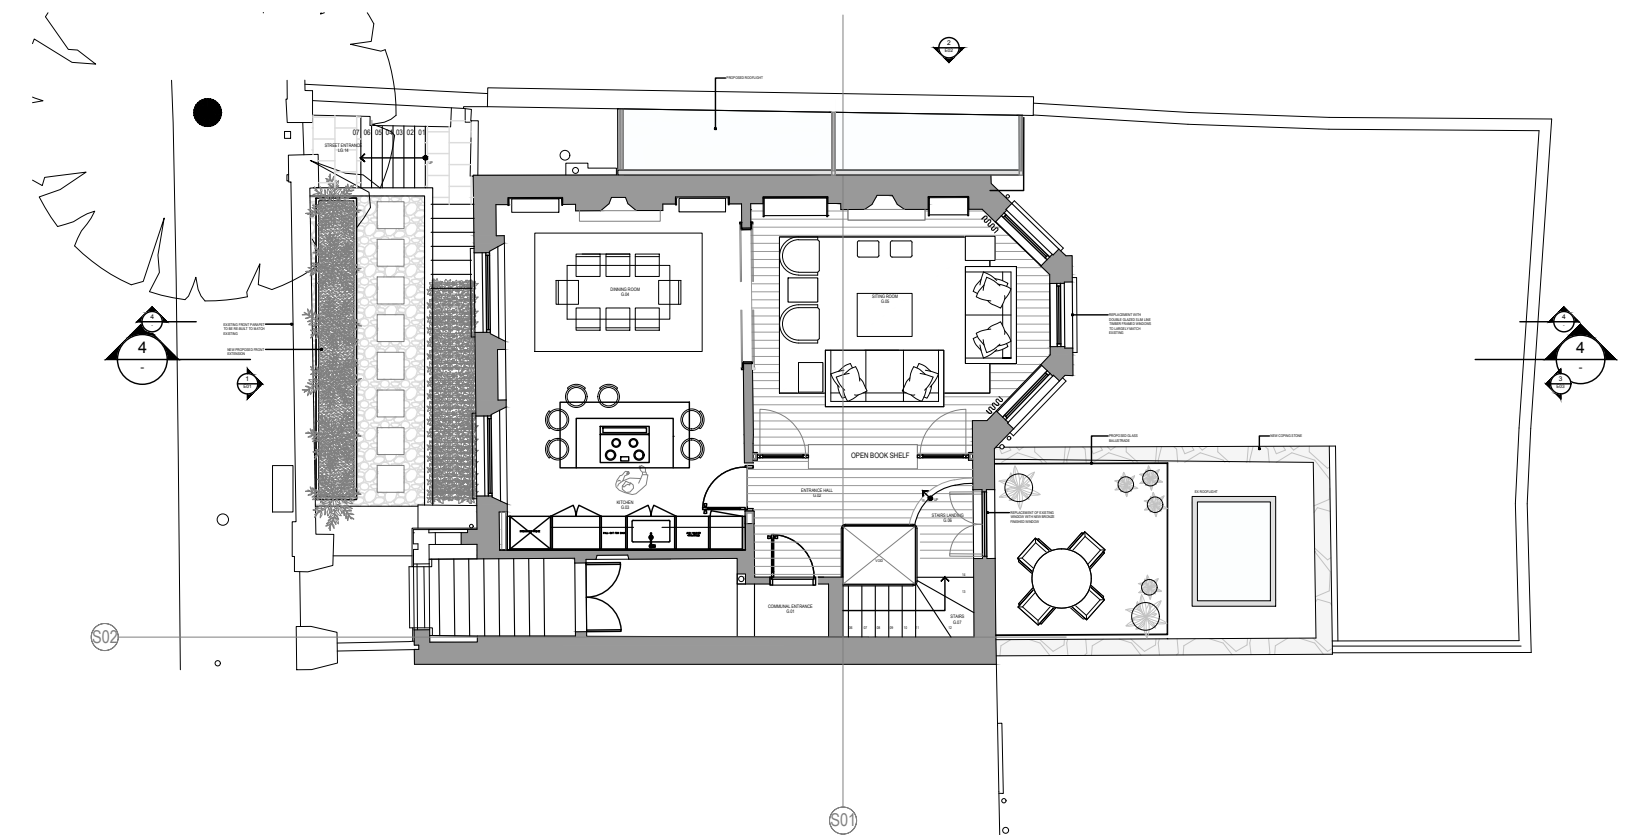


0 PROPOSED - KEY PLAN
SCALE: NTS

REVISIONS	DATE
- REV. A	25 NOV. 2020
- REV. B	19 FEB. 2021



Notes:
Do not scale from drawings.
Errors to be reported immediately to the Architect.
To be read in conjunction with all relevant Architects',
Services and Structural Engineers' drawings.
All existing site, tree and building information has been compiled from
different sources. All dimensions to be checked on site.

PETER MIKIC INTERIORS

61 Charlotte Road, London, EC2A 3QT
Telephone:
+44 (0) 207 729 7810
www.petermiki.com

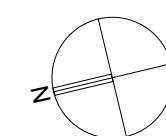

Project:	13 REGENTS PARK ROAD	Project No. 1062	Drawing No. 1062.251
Client:	PRIVATE	Drawn: MF	Checked: TA
Date:	03/08/2020		
Scale / Format:	1:100 @ A3 / 1:50 @ A1		
Drawing Name:	PROPOSED SECTION	Issue: B	

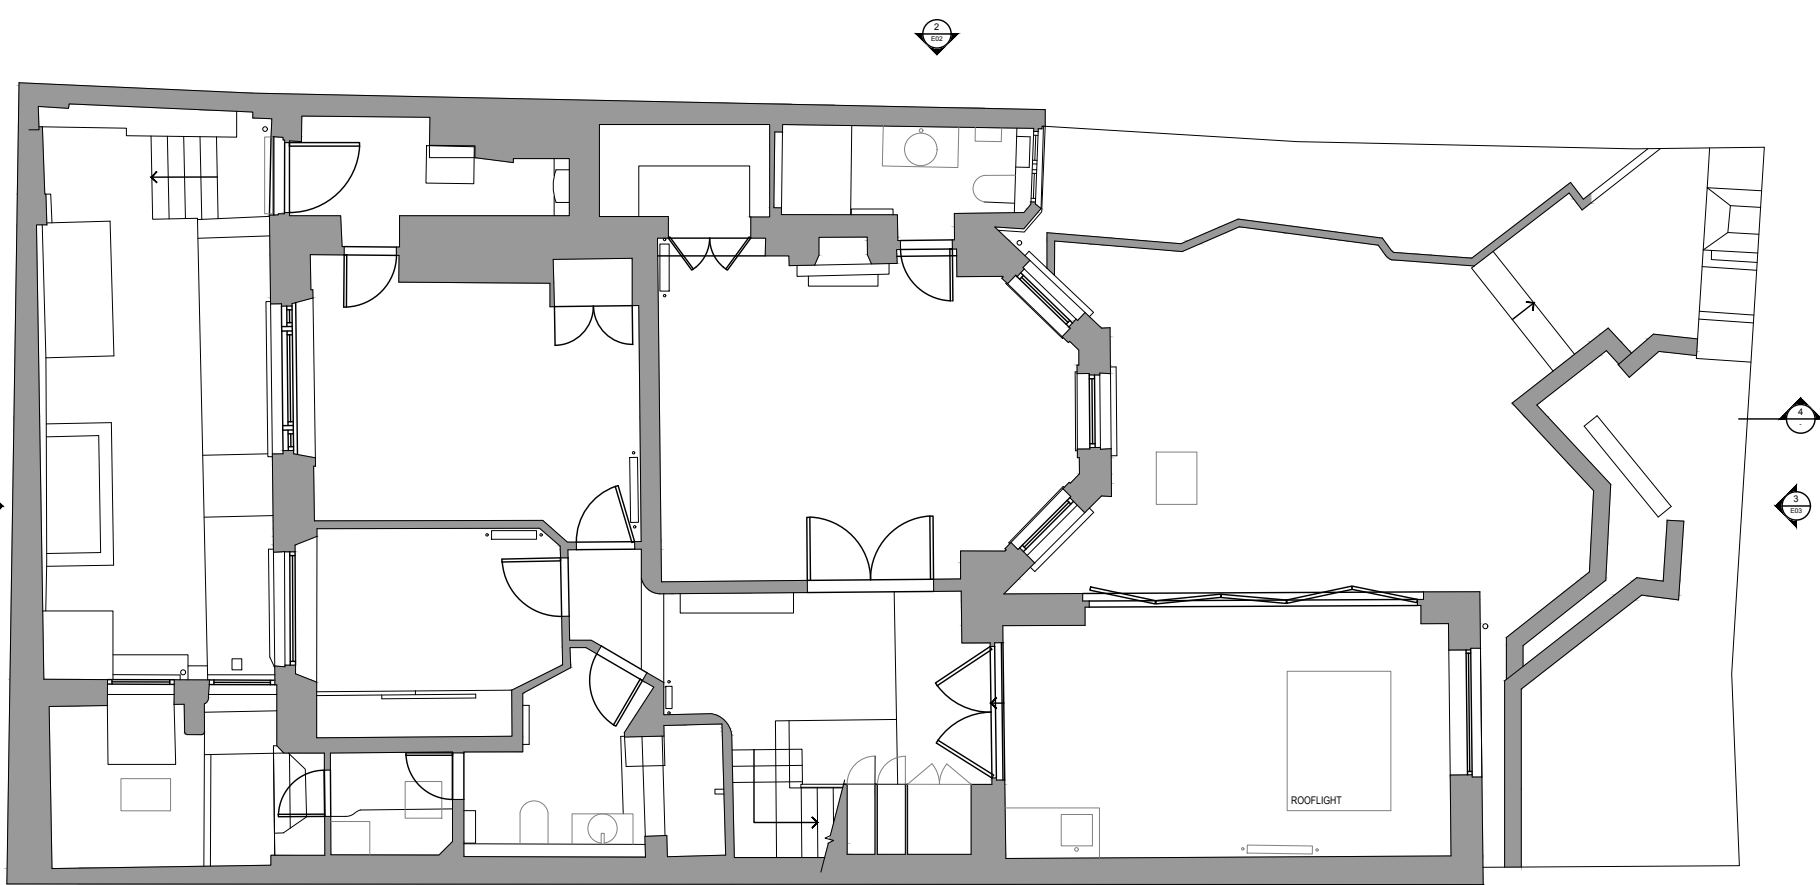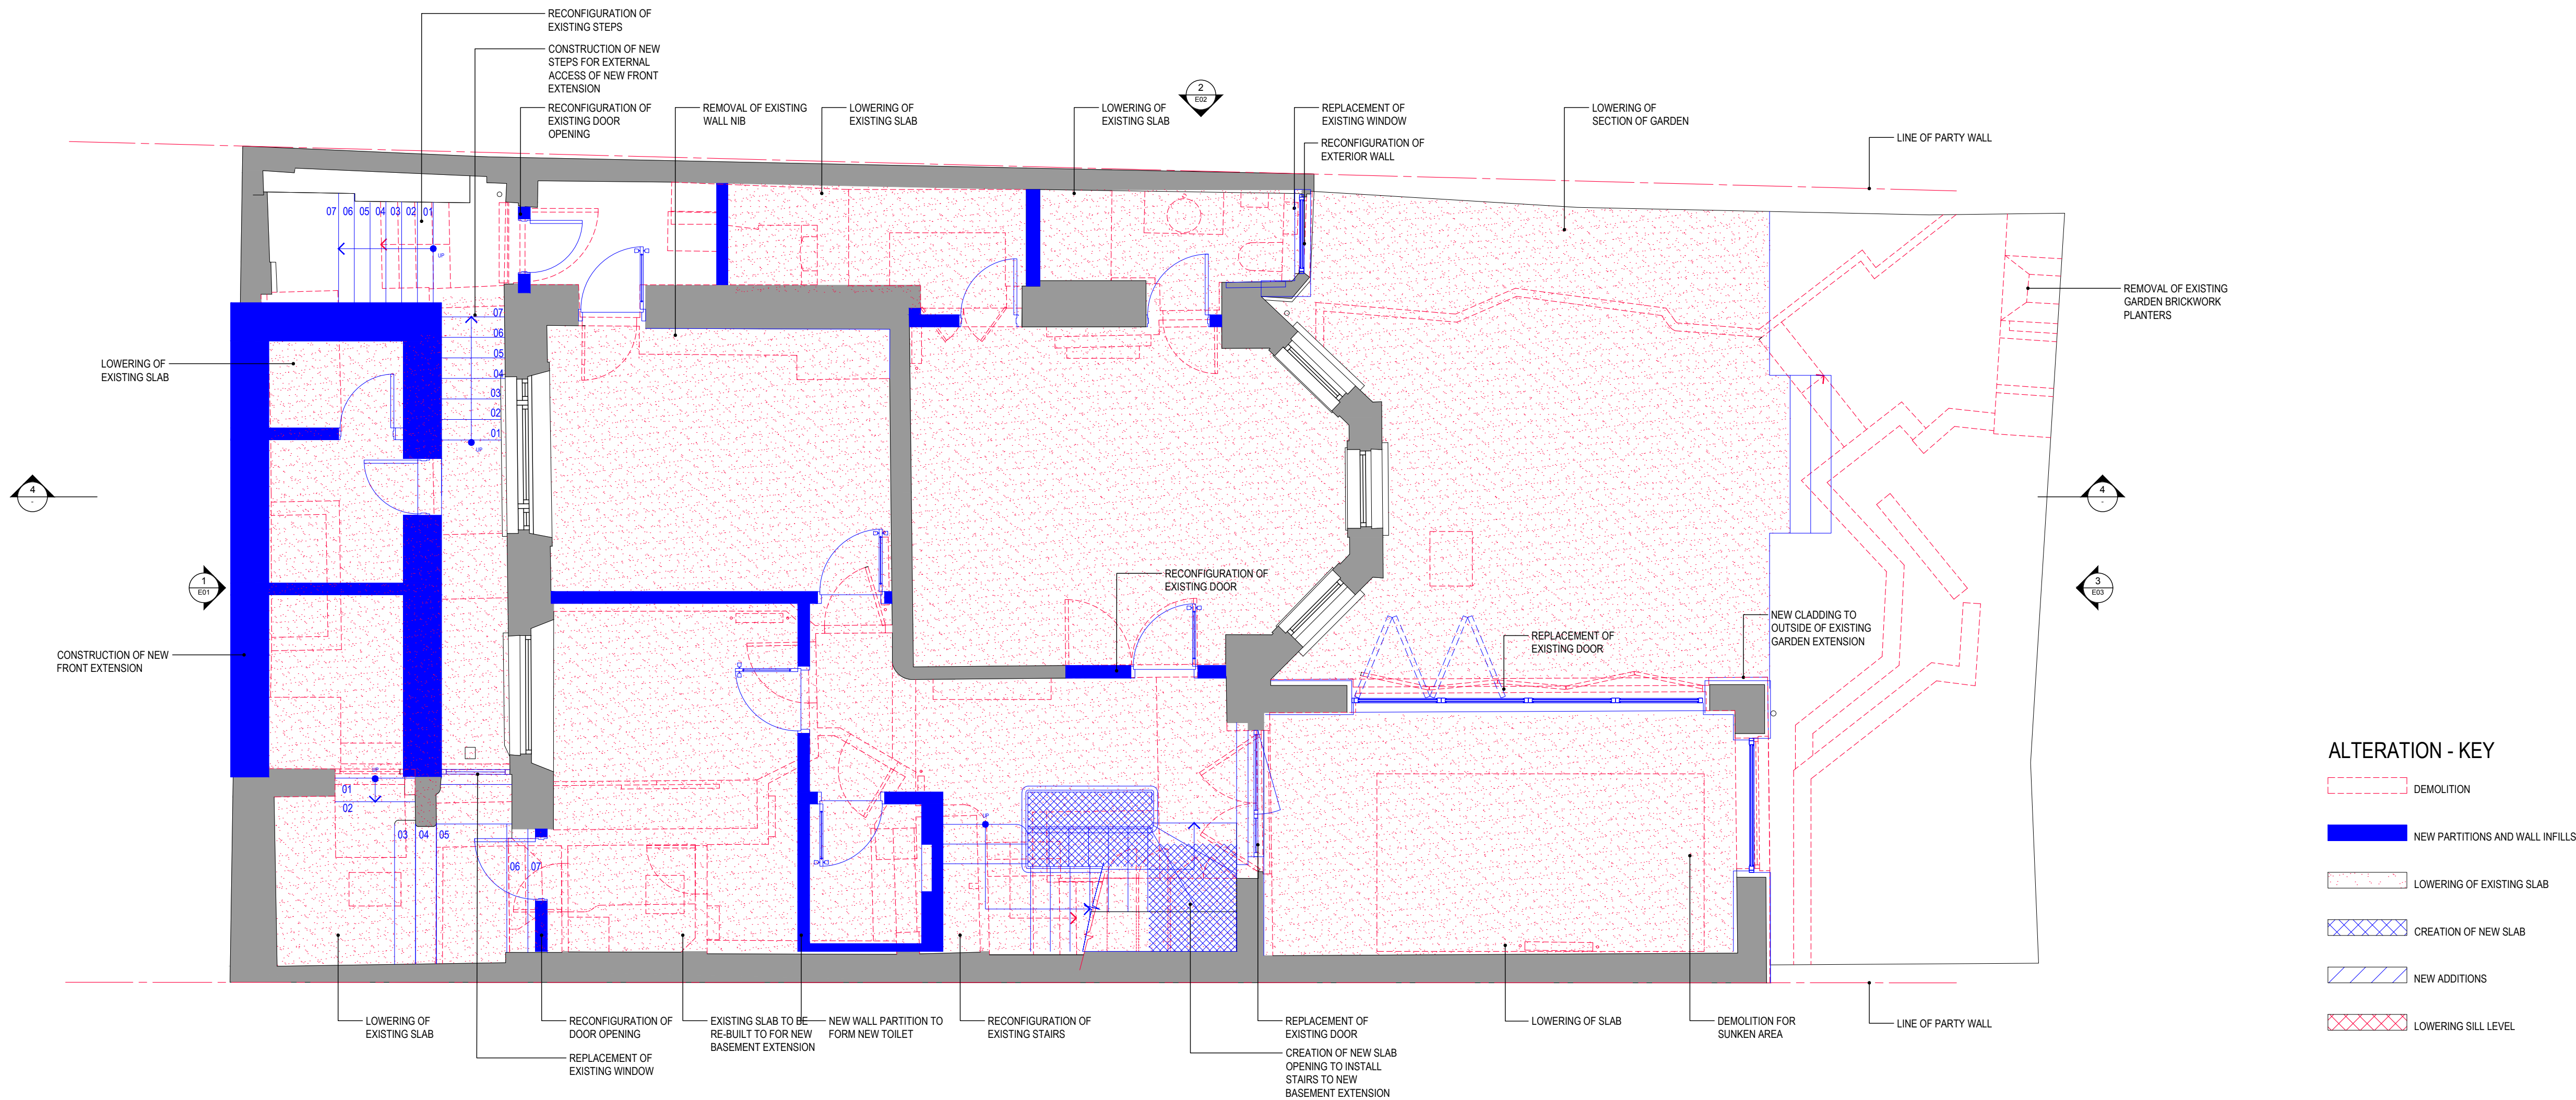


0 EXISTING - LOWER GROUND FLOOR PLAN
SCALE: 1:100 @ A1 1:200 @ A3

REVISIONS	DATE
- REV. A	25 NOV. 2020
- REV. B	19 FEB. 2021


Notes:
Do not scale from drawings.
Errors to be reported immediately to the Architect.
To be read in conjunction with all relevant Architects',
Services and Structural Engineers' drawings.
All existing site, tree and building information has been compiled from
different sources. All dimensions to be checked on site.

PETER MIKIC INTERIORS

61 Charlotte Road, London, EC2A 3QT
Telephone:
+44 (0) 207 729 7810
www.petermiki.com

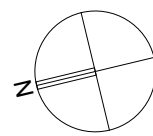


Project: 13 REGENTS PARK ROAD
Project No. 1062
Drawing No. 1062.150
Client: PRIVATE
Date: 03/08/2020
Scale / Format: 1:100 @ A3 / 1:50 @ A1
Drawing Name: LOWER GROUND FLOOR ALTERATION PLAN
Issue: B
Drawn: MF
Checked: TA

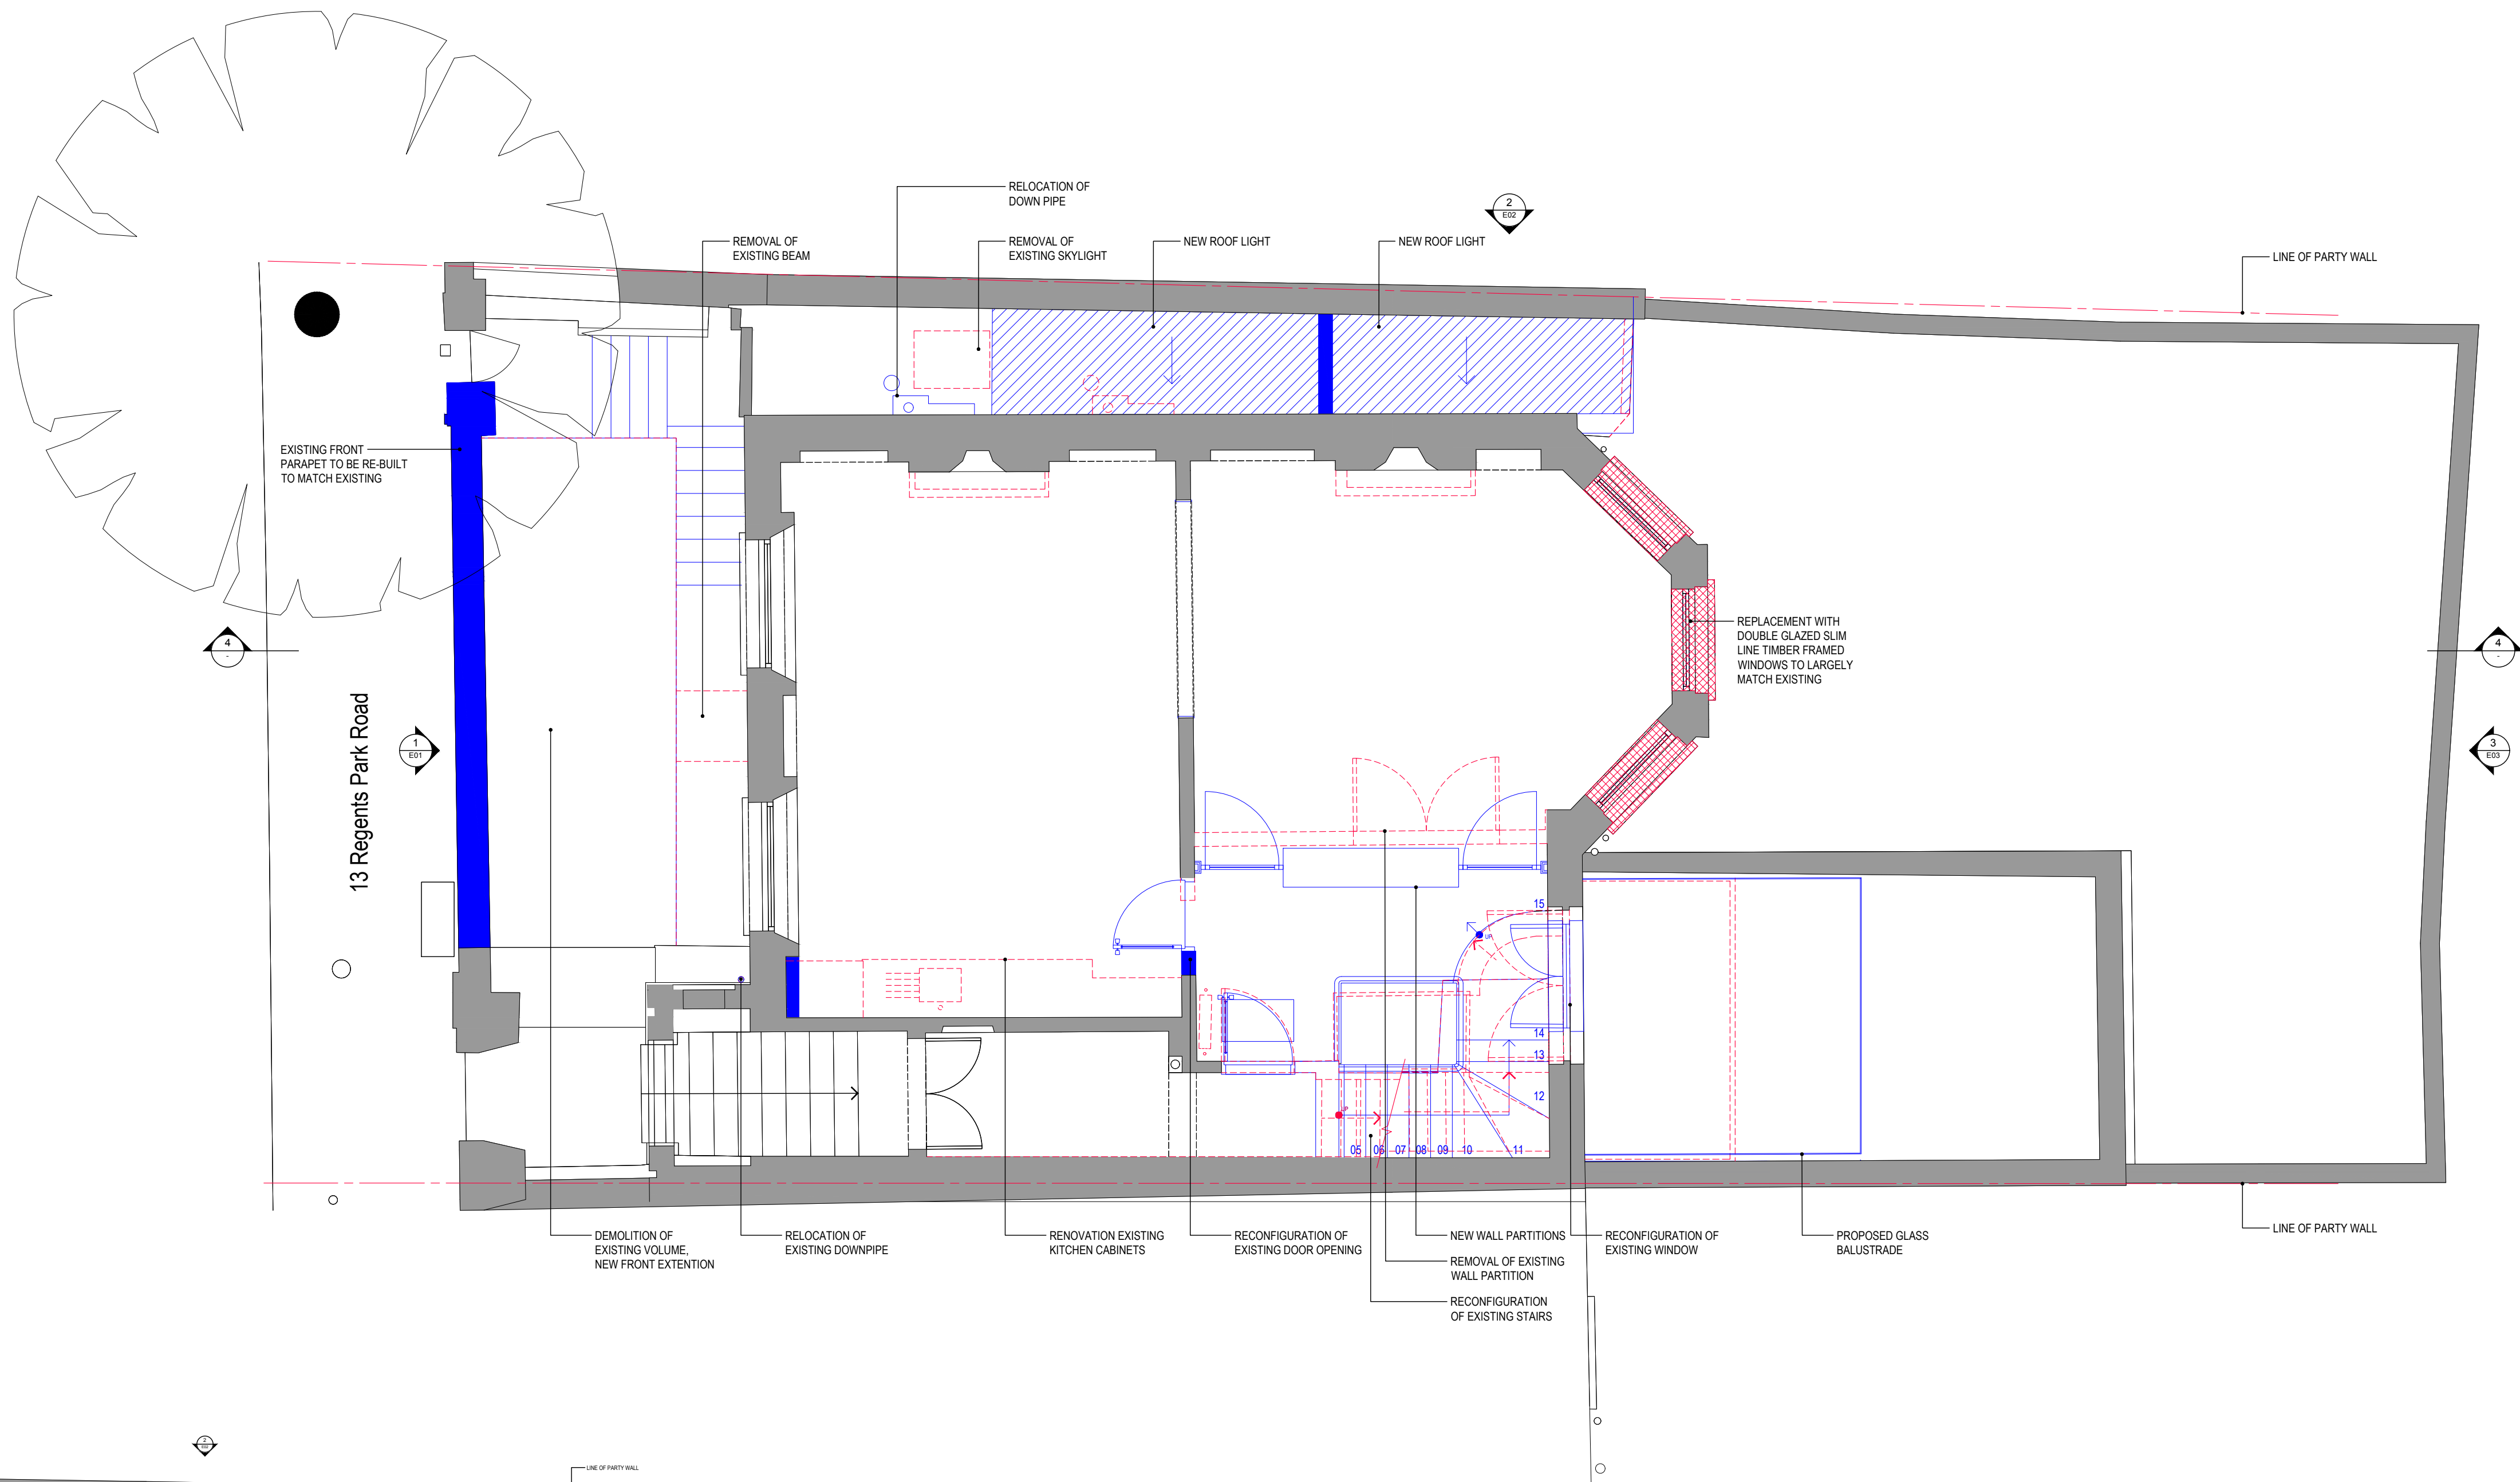

ALTERATION - KEY

- DEMOLITION
- NEW PARTITIONS AND WALL INFILLS
- LOWERING OF EXISTING SLAB
- CREATION OF NEW SLAB
- NEW ADDITIONS
- LOWERING SILL LEVEL

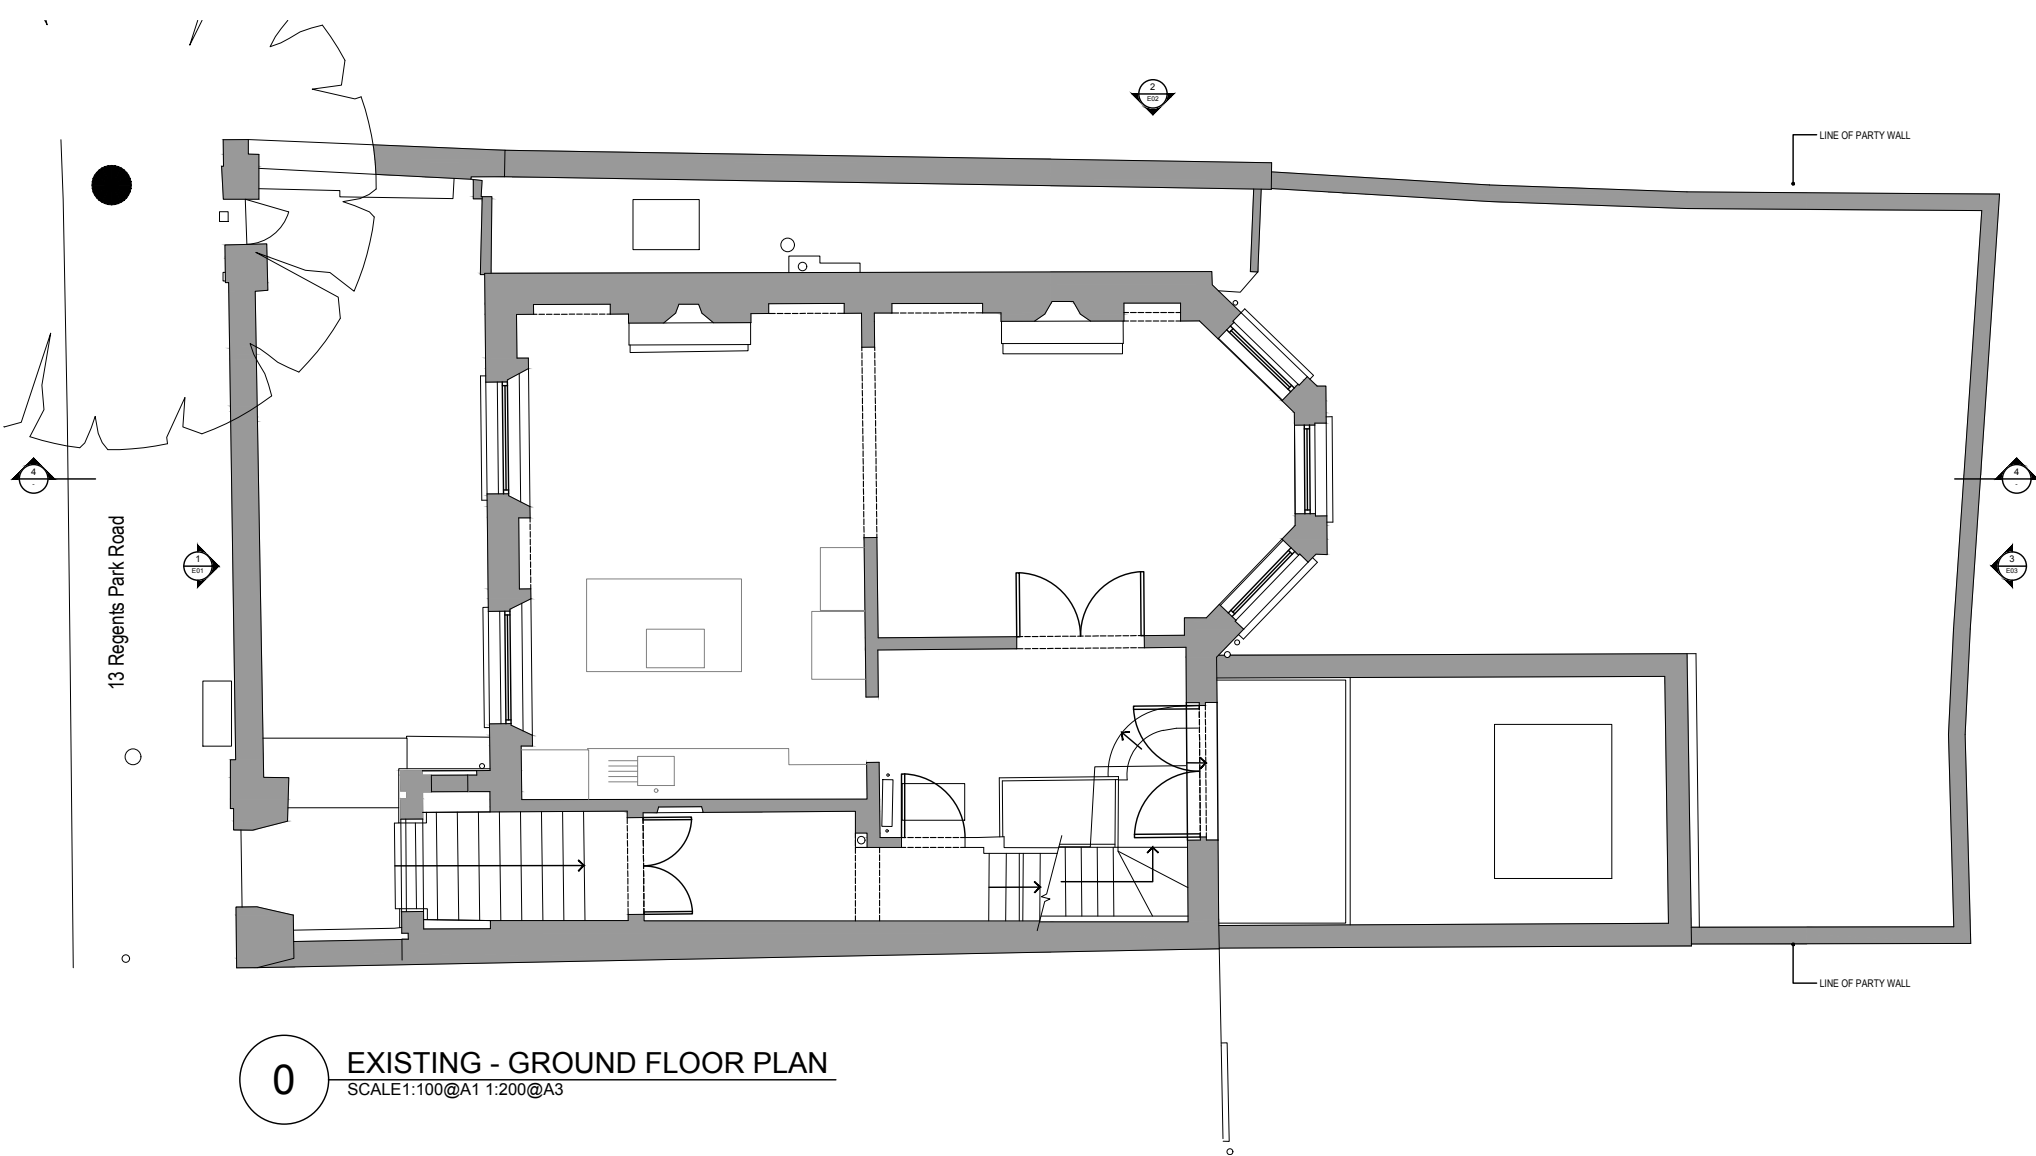


REVISIONS	DATE
- REV. A	25 NOV. 2020
- REV. B	19 FEB. 2021


Notes:
Do not scale from drawings.
Errors to be reported immediately to the Architect.
To be read in conjunction with all relevant Architects',
Services and Structural Engineers' drawings.
All existing site, tree and building information has been compiled from
different sources. All dimensions to be checked on site.

PETER MIKIC INTERIORS

61 Charlotte Road, London, EC2A 3QT
Telephone:
+44 (0) 207 729 7810
www.petermikia.com

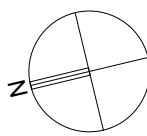

Project: 13 REGENTS PARK ROAD	Project No. 1062 Drawing No. 1062.151
Client: PRIVATE	Drawn: MF
Date: 03/08/2020	Checked: TA
Scale / Format: 1:100 @ A3 / 1:50 @ A1	
Drawing Name: GROUND FLOOR ALTERATION PLAN	Issue: B

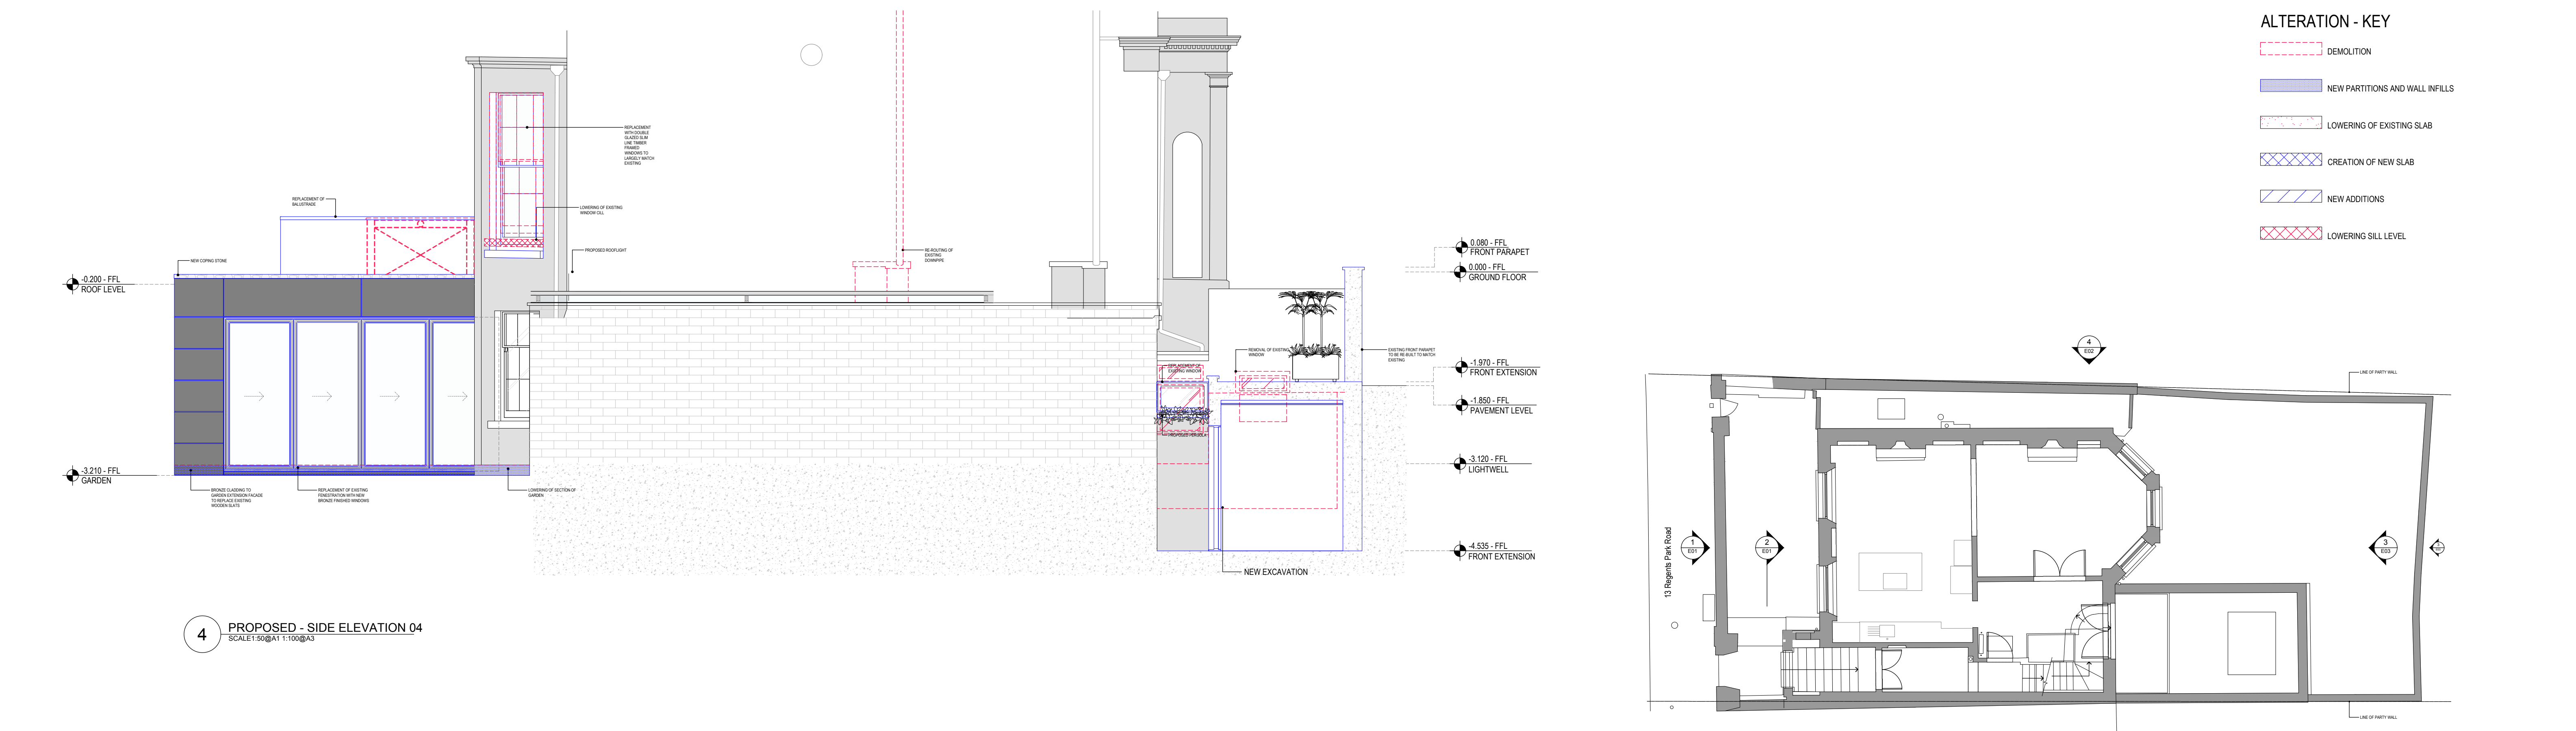


REVISIONS	DATE
- REV. A	25 NOV. 2020
- REV. B	19 FEB. 2020

Notes:
Do not scale from drawings.
Errors to be reported immediately to the Architect.
To be read in conjunction with all relevant Architects',
Services and Structural Engineers' drawings.
All existing site, tree and building information has been compiled from
different sources. All dimensions to be checked on site.

PETER MIKIC INTERIORS

61 Charlotte Road, London, EC2A 3QT
Telephone:
+44 (0) 207 729 7810
www.petermiki.com

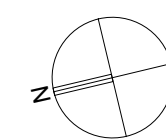

Project: 13 REGENTS PARK ROAD

Project No. 1062
Drawing No. 1062.152




Client: PRIVATE
Date: 03/08/2020

Drawn: TA
Checked: TA

Scale / Format: 1:100 @ A3 / 1:50 @ A1

Drawing Name:
ALTERATION ELEVATIONS

Issue: B

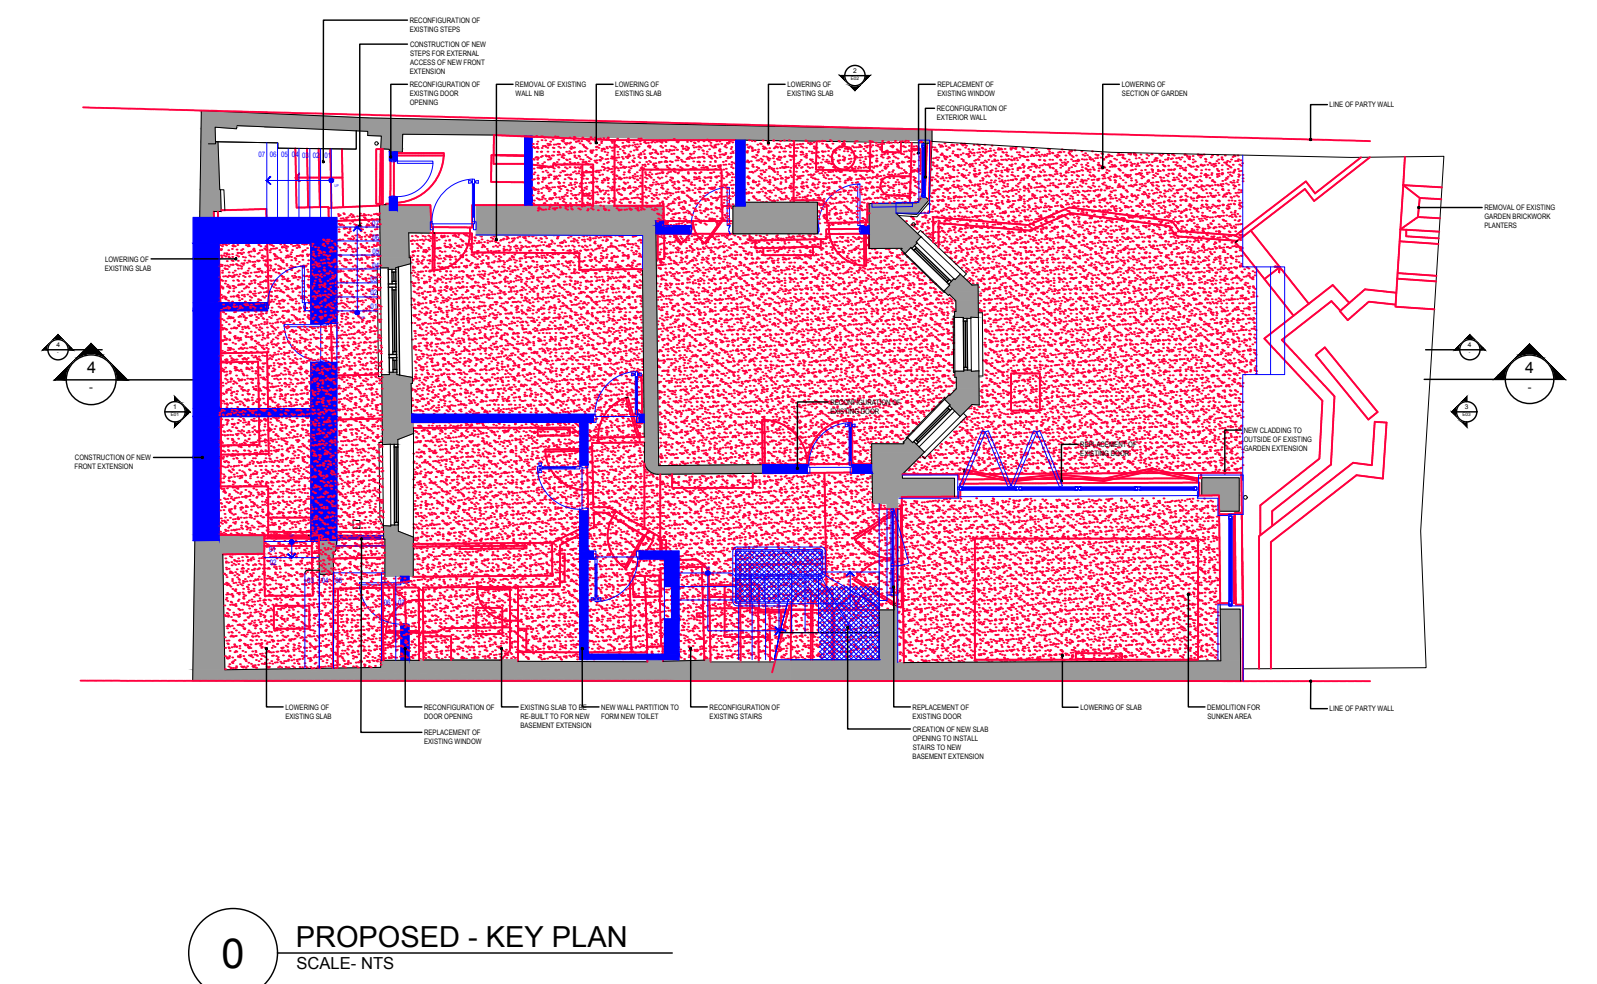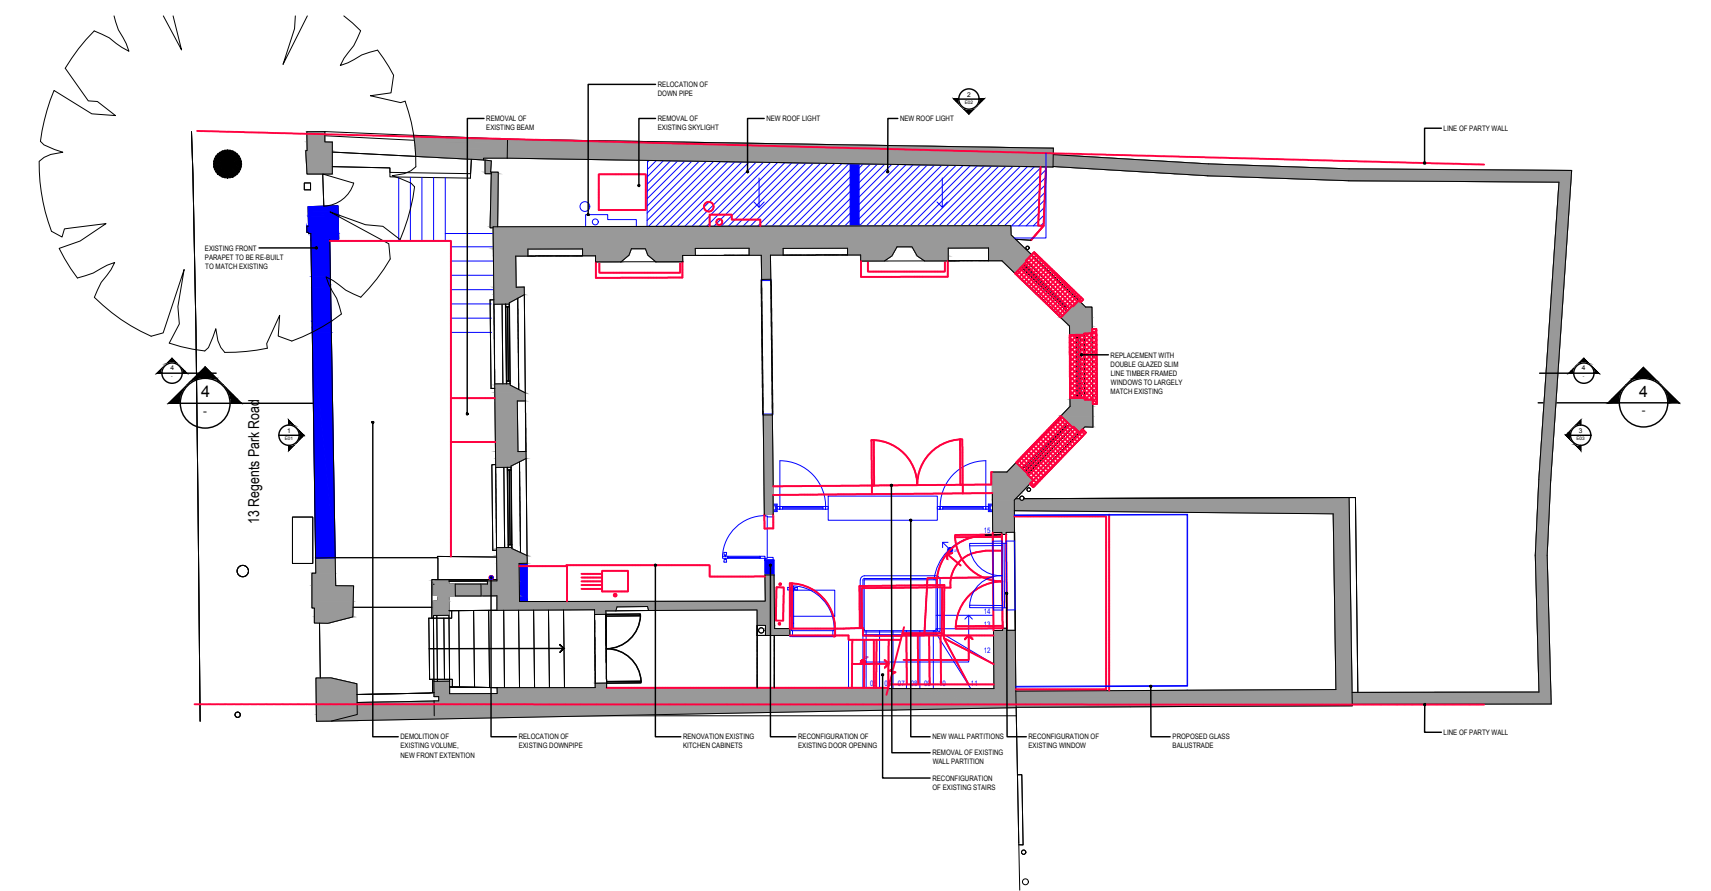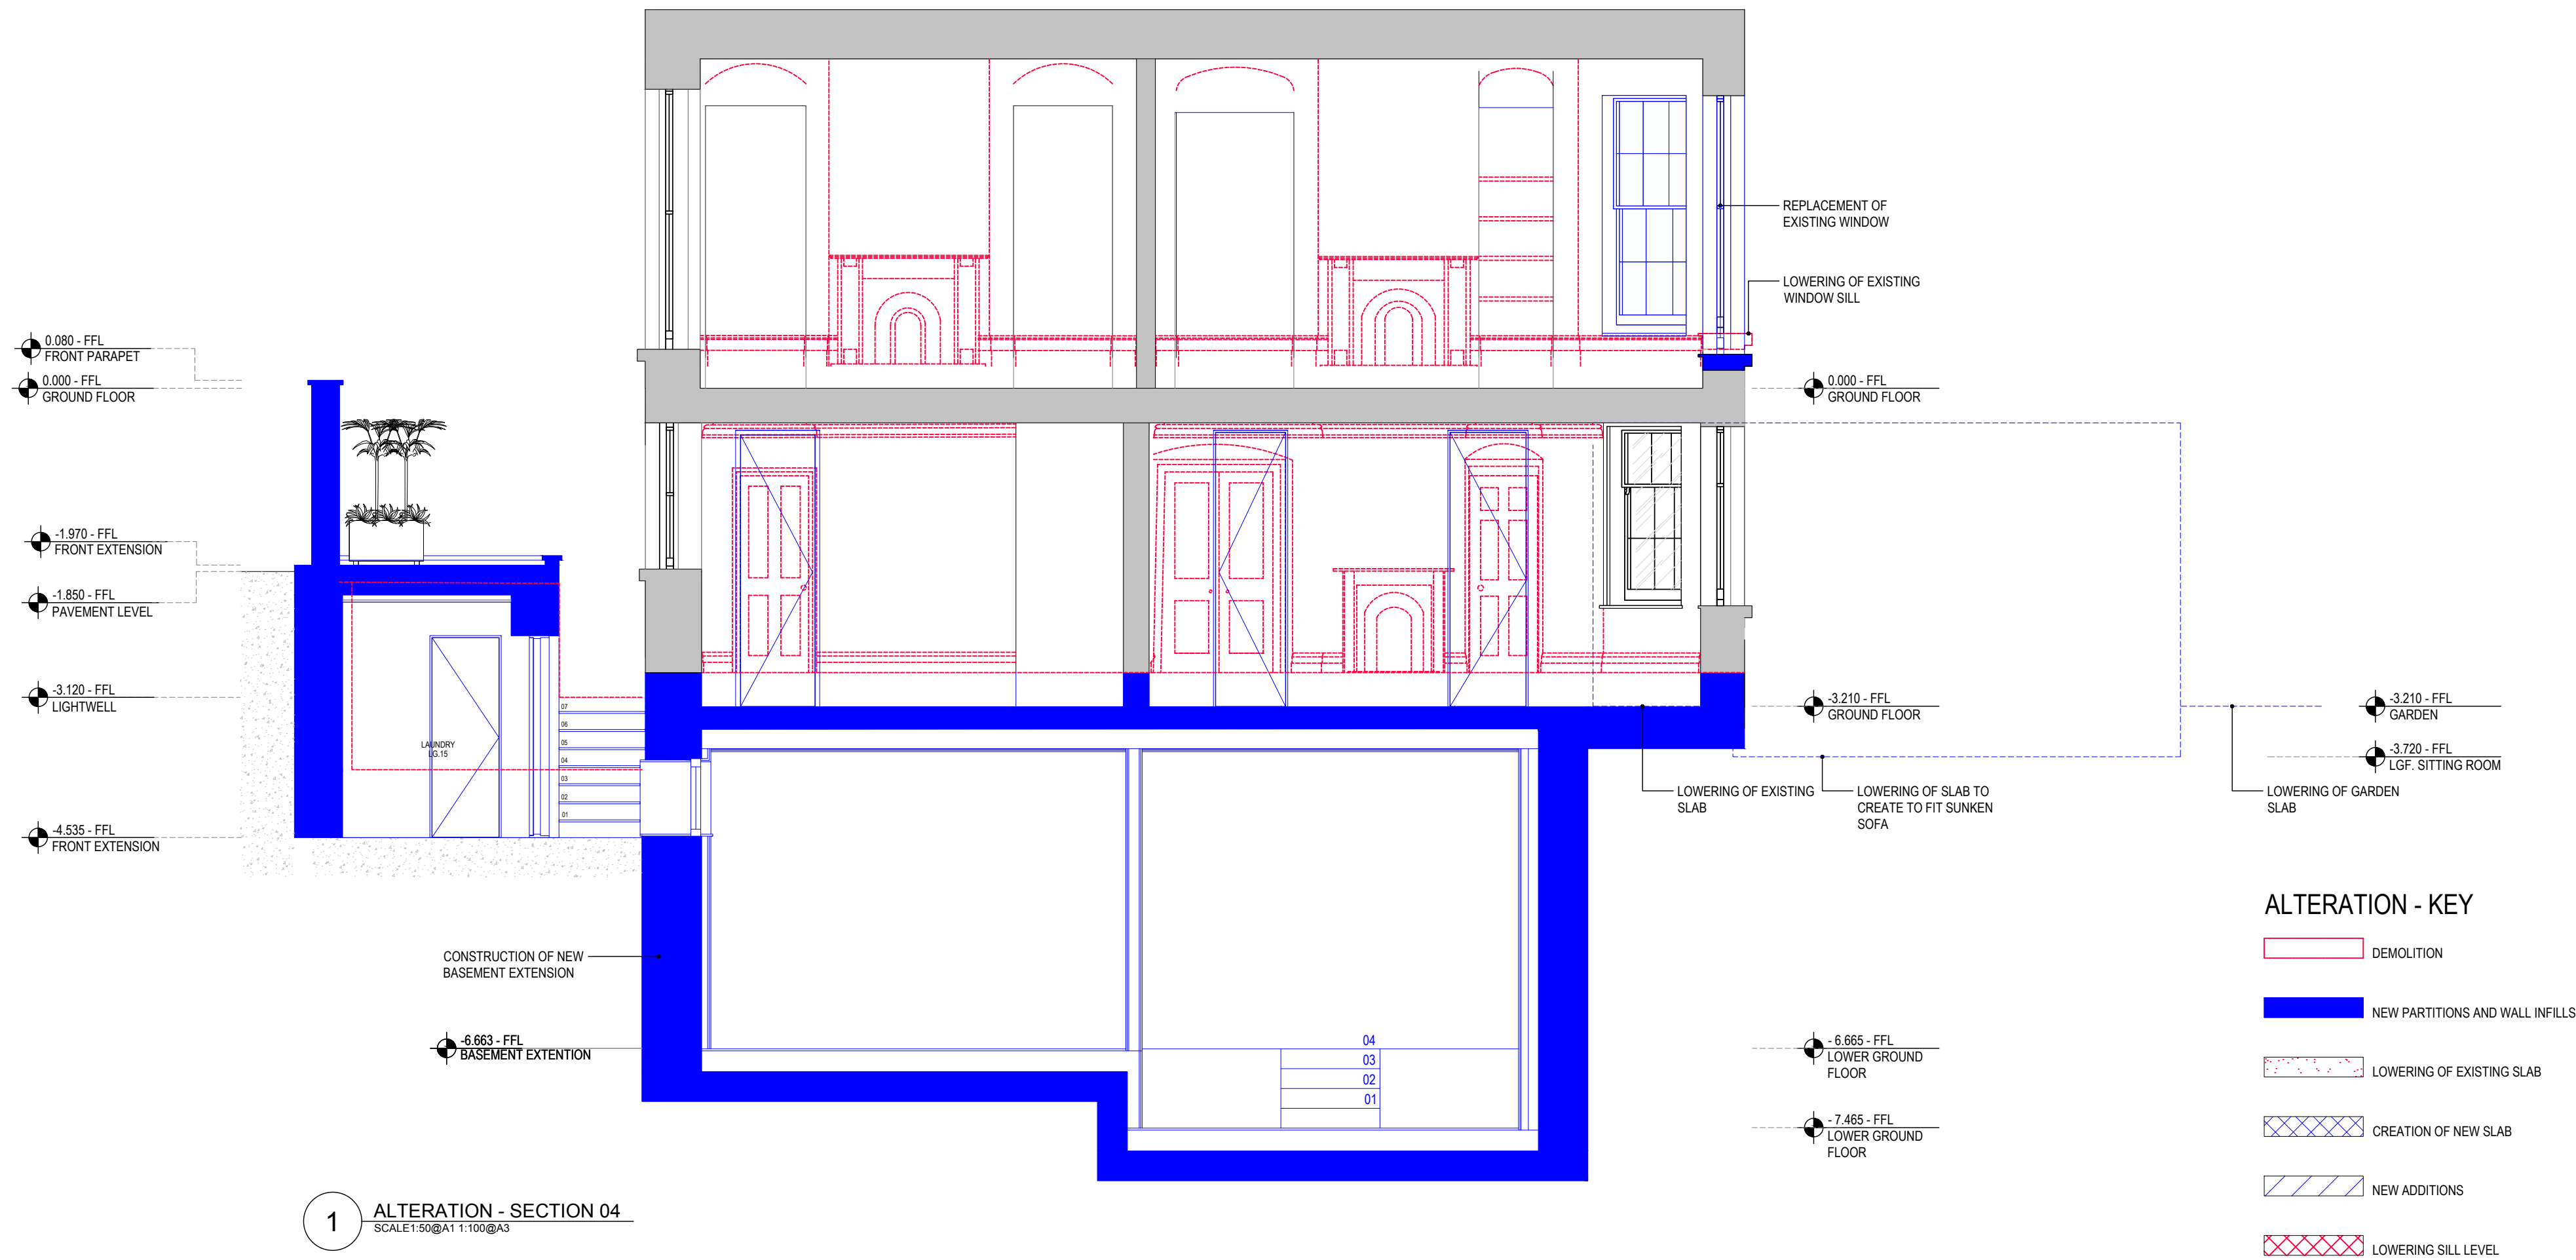


REVISIONS	DATE
- REV. A	25 NOV. 2020
- REV. B	19 FEB. 2021

Notes:
Do not scale from drawings.
Errors to be reported immediately to the Architect.
To be read in conjunction with all relevant Architects',
Services and Structural Engineers' drawings.
All existing site, tree and building information has been compiled from
different sources. All dimensions to be checked on site.

PETER MIKIC INTERIORS

61 Charlotte Road, London, EC2A 3QT
Telephone:
+44 (0) 207 729 7810
www.petermiki.com

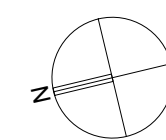

Project: 13 REGENTS PARK ROAD

Project No. 1062
Drawing No. 1062.252

Client: PRIVATE
Date: 03/08/2020
Scale / Format: 1:100 @ A3 / 1:50 @ A1

Drawn: MF
Checked: TA

Drawing Name:
ALTERATION SECTION

Issue: B