


Appendix D

Architects Drawings

13 Regents Park Road, London, NW1 7TL



Map area bounded by: 528323,183652 528465,183794. Produced on 14 August 2020 from the OS National Geographic Database. Reproduction in whole or part is prohibited without the prior permission of Ordnance Survey. © Crown copyright 2020. Supplied by UKPlanningMaps.com a licensed OS partner (100054135). Unique plan reference: p2buk/494124/670083

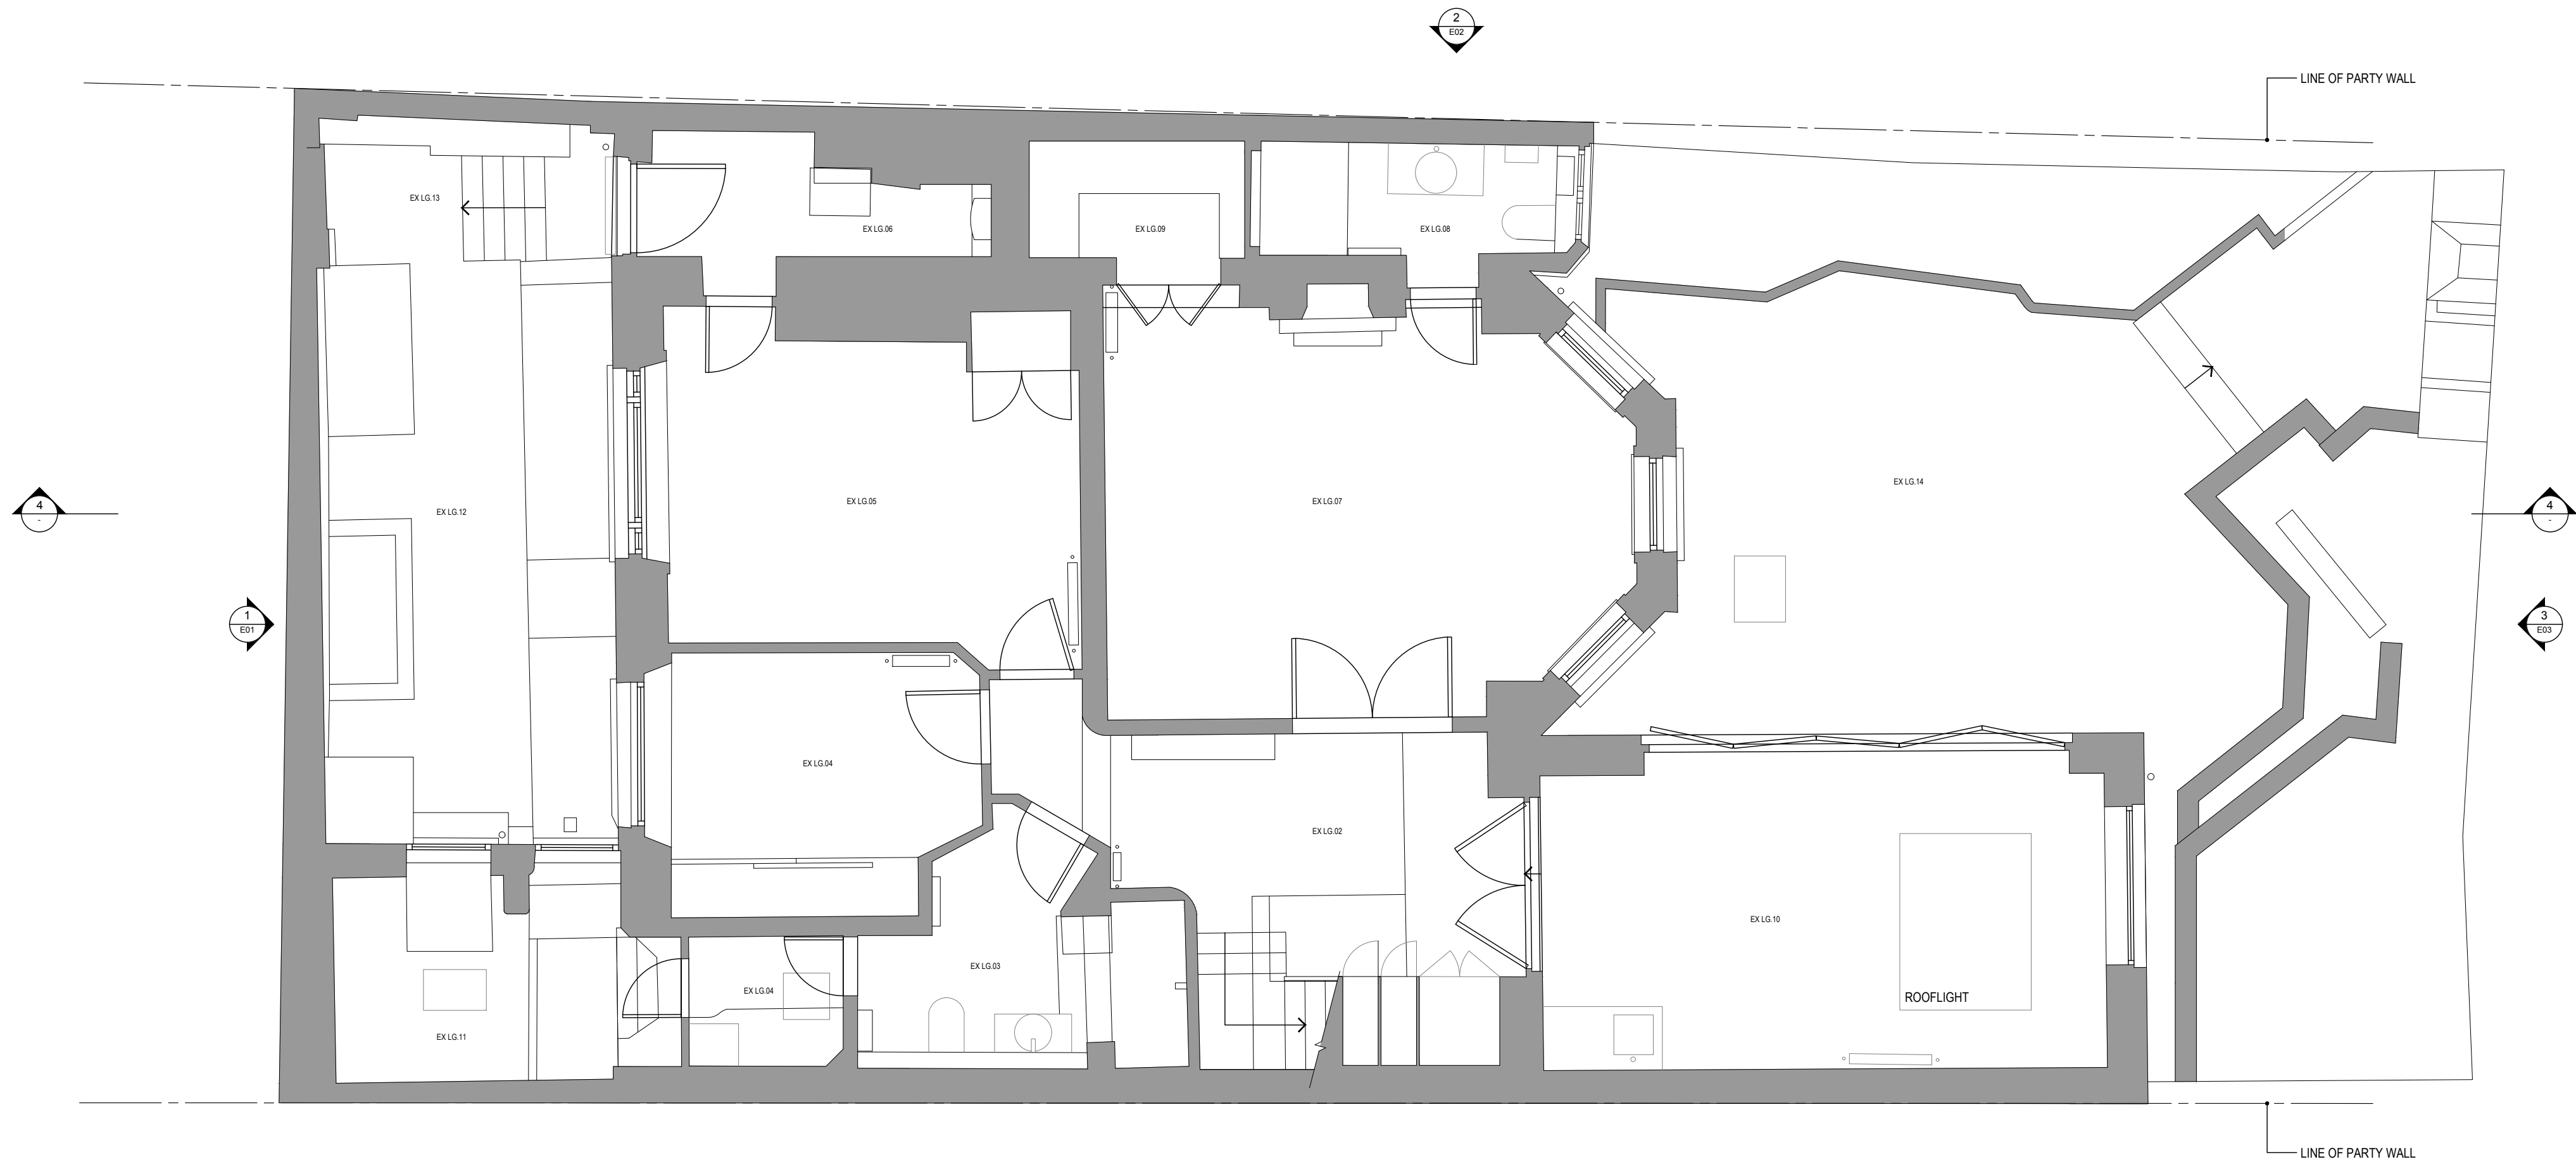


REVISIONS	DATE
- REV. A	25 NOV. 2020
- REV. B	19 FEB. 2021

Notes:
Do not scale from drawings.
Errors to be reported immediately to the Architect.
To be read in conjunction with all relevant Architects',
Services and Structural Engineers' drawings.
All existing site, tree and building information has been compiled from
different sources. All dimensions to be checked on site.

PETER MIKIC INTERIORS

61 Charlotte Road, London, EC2A 3QT
Telephone:
+44 (0) 207 729 7810
www.petermikic.com

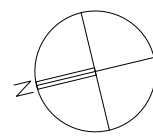

Project: 13 REGENTS PARK ROAD

Project No. 1062
Drawing No. 1062.100

Client: PRIVATE

Date: 03/08/2020

Scale / Format: 1:100 @ A3 / 1:50 @ A1


Drawing Name:

LOWER GROUND FLOOR EXISTING PLAN

Drawn: MF

Checked: TA

Issue: B

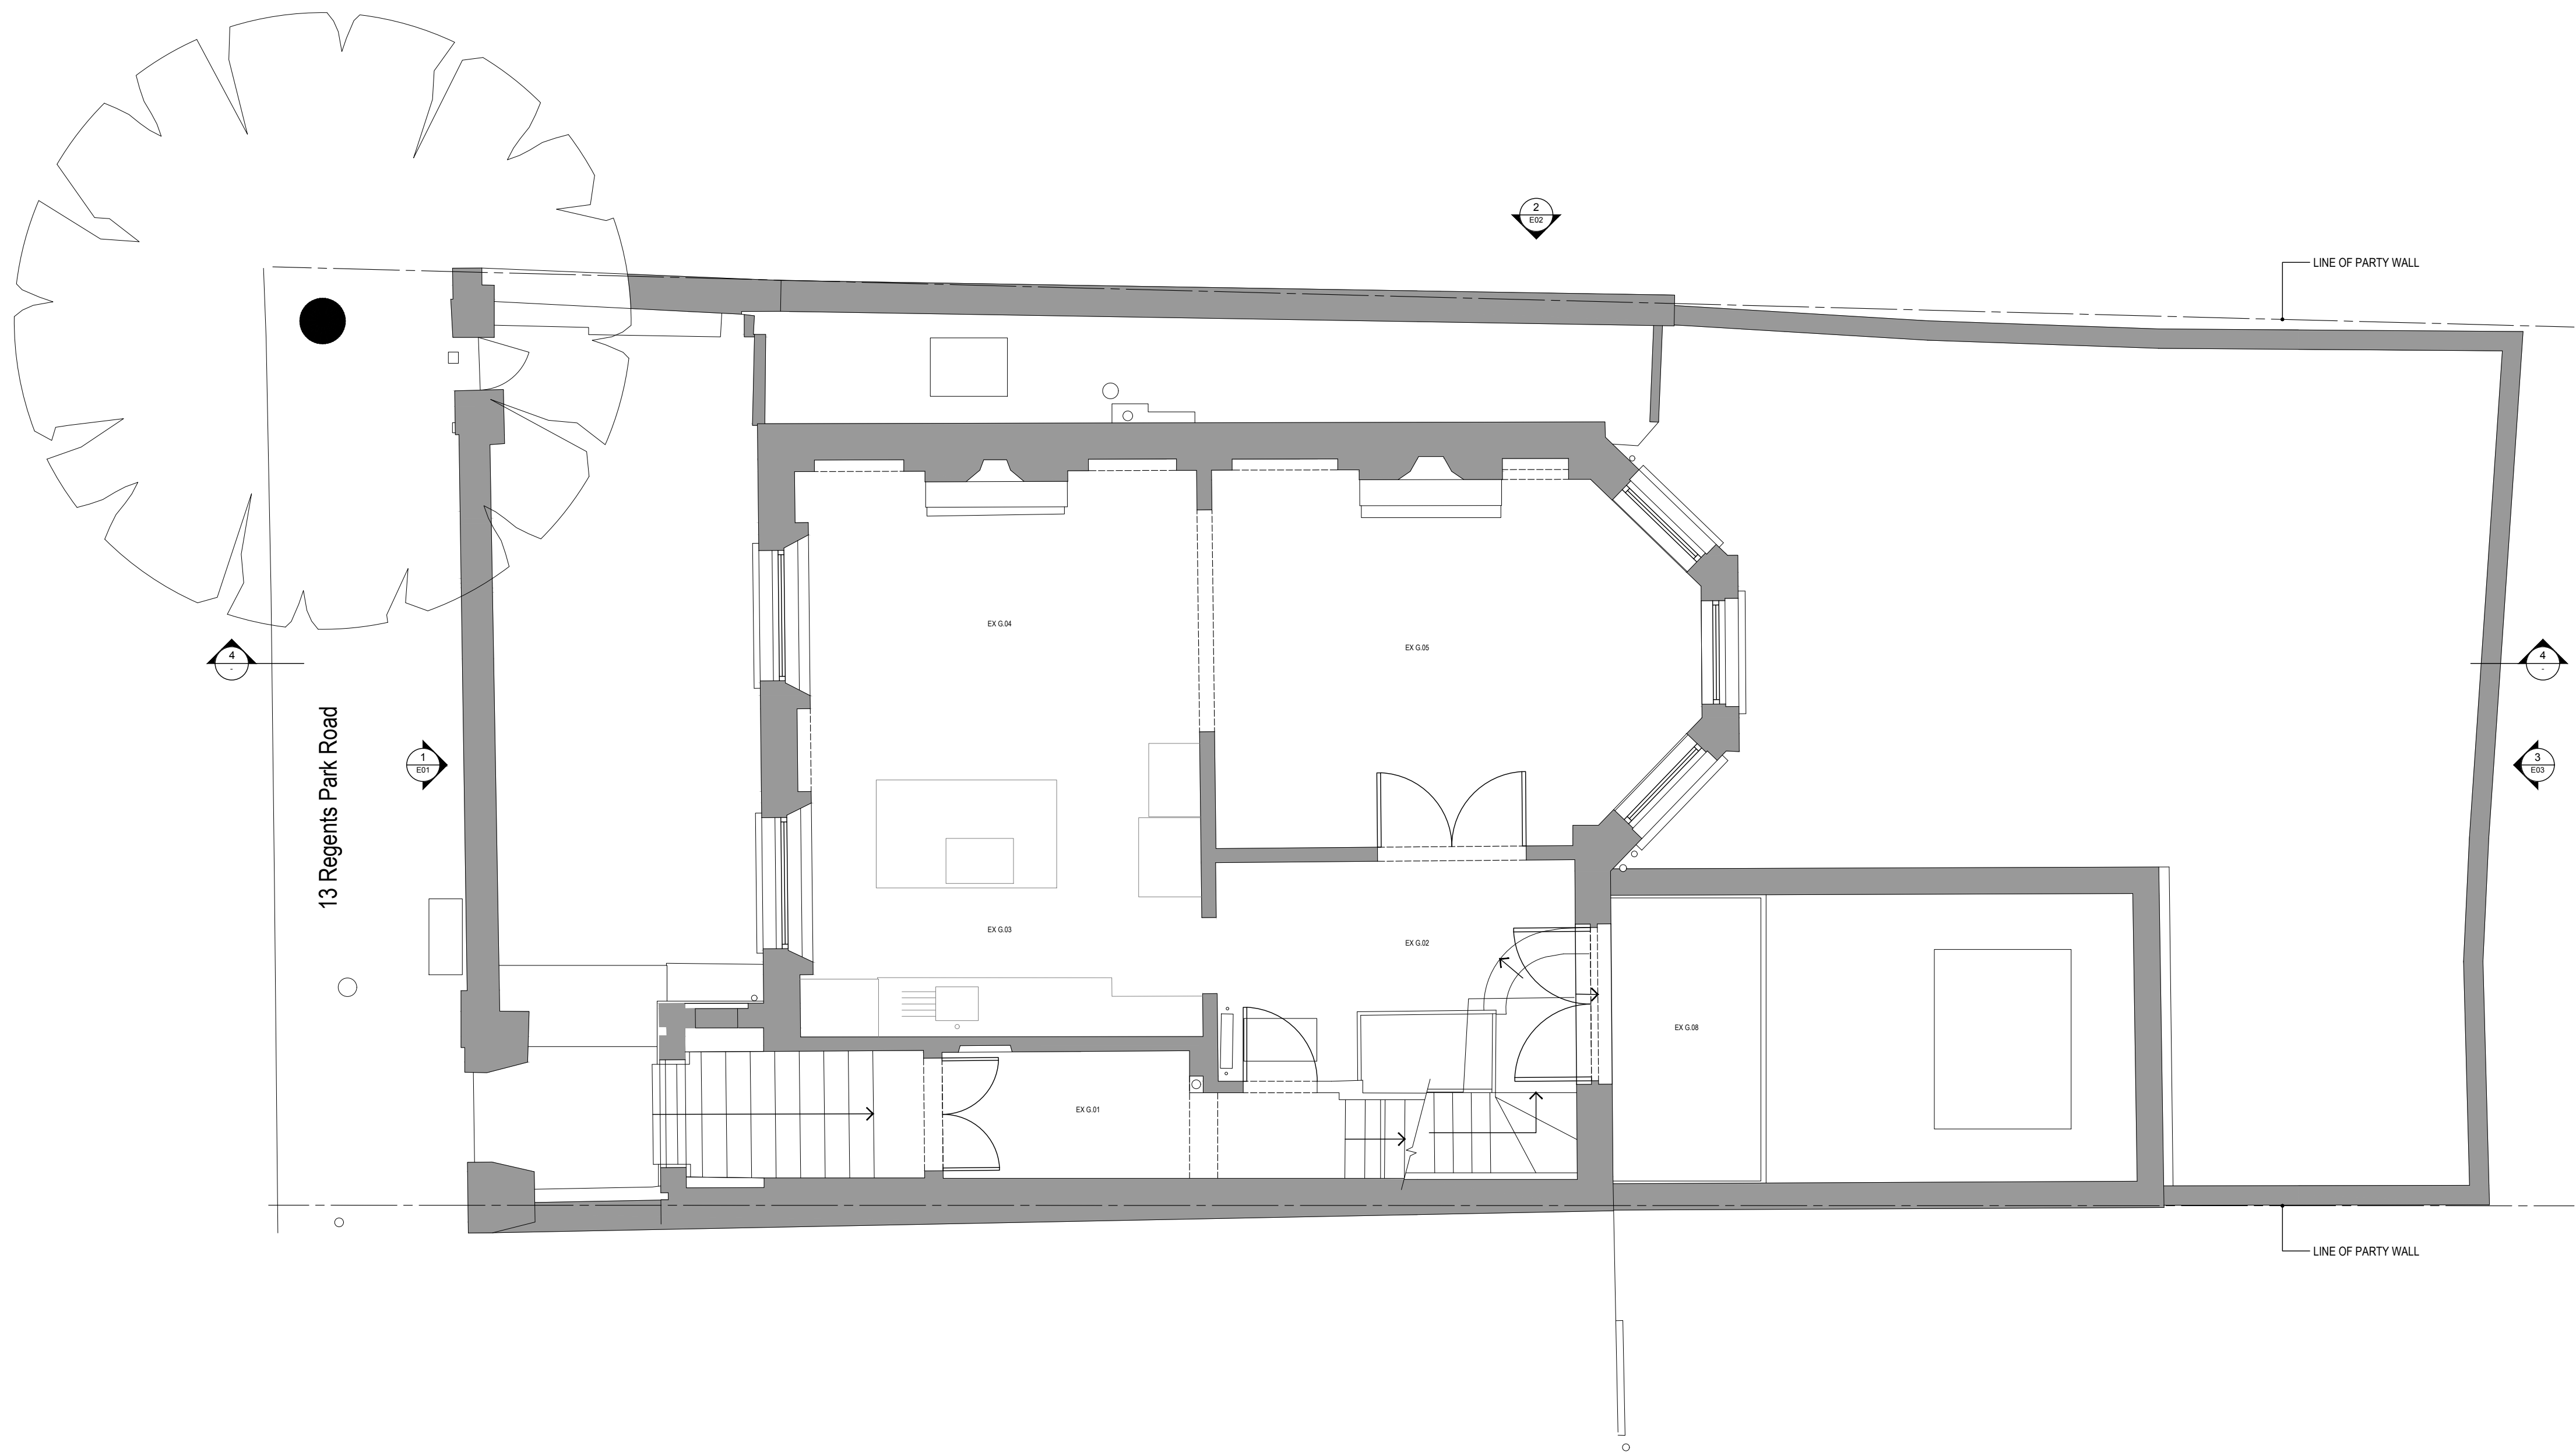


REVISIONS	DATE
- REV. A	25 NOV. 2020
- REV. B	19 FEB. 2021

Notes:
Do not scale from drawings.
Errors to be reported immediately to the Architect.
To be read in conjunction with all relevant Architects',
Services and Structural Engineers' drawings.
All existing site, tree and building information has been compiled from
different sources. All dimensions to be checked on site.

PETER MIKIC INTERIORS

61 Charlotte Road, London, EC2A 3QT
Telephone:
+44 (0) 207 729 7810
www.petermikic.com

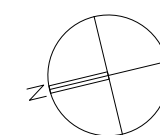

Project:	13 REGENTS PARK ROAD	Project No. 1062	Drawing No. 1062.101
Client:	PRIVATE	Drawn: MF	Checked: TA
Date:	03/08/2020		
Scale / Format:	1:100 @ A3 / 1:50 @ A1		
Drawing Name:	GROUND FLOOR EXISTING PLAN	Issue: B	



13 Regents Park Road

1 PROPOSED - FRONT ELEVATION 01
SCALE:1:50@A1 1:100@A3




13 Regents Park Road


3 EXISTING - FRONT ELEVATION 03
SCALE:1:50@A1 1:100@A3




4 EXISTING - REAR ELEVATION 04
SCALE:1:50@A1 1:100@A3

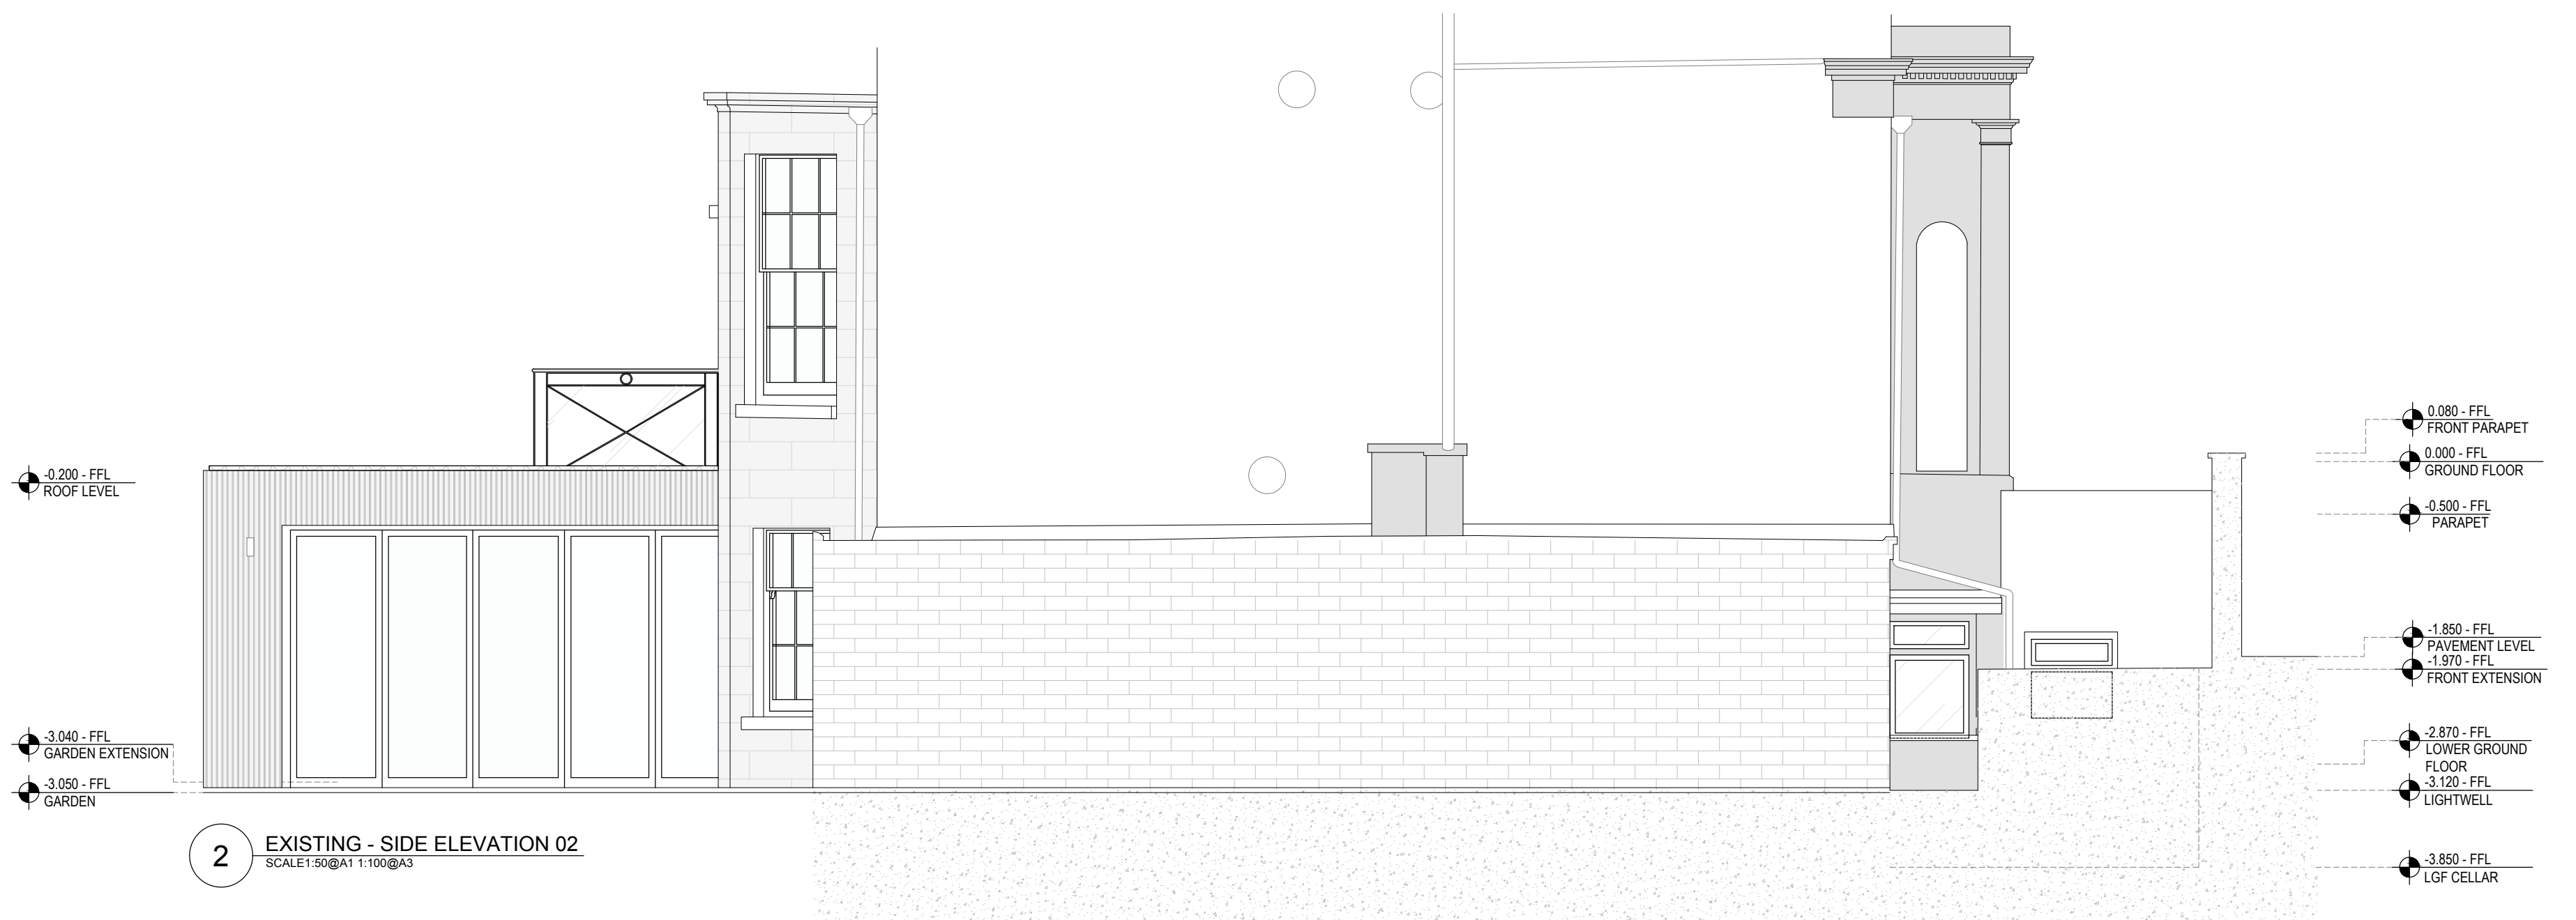

2 EXISTING - SIDE ELEVATION 02
SCALE:1:50@A1 1:100@A3

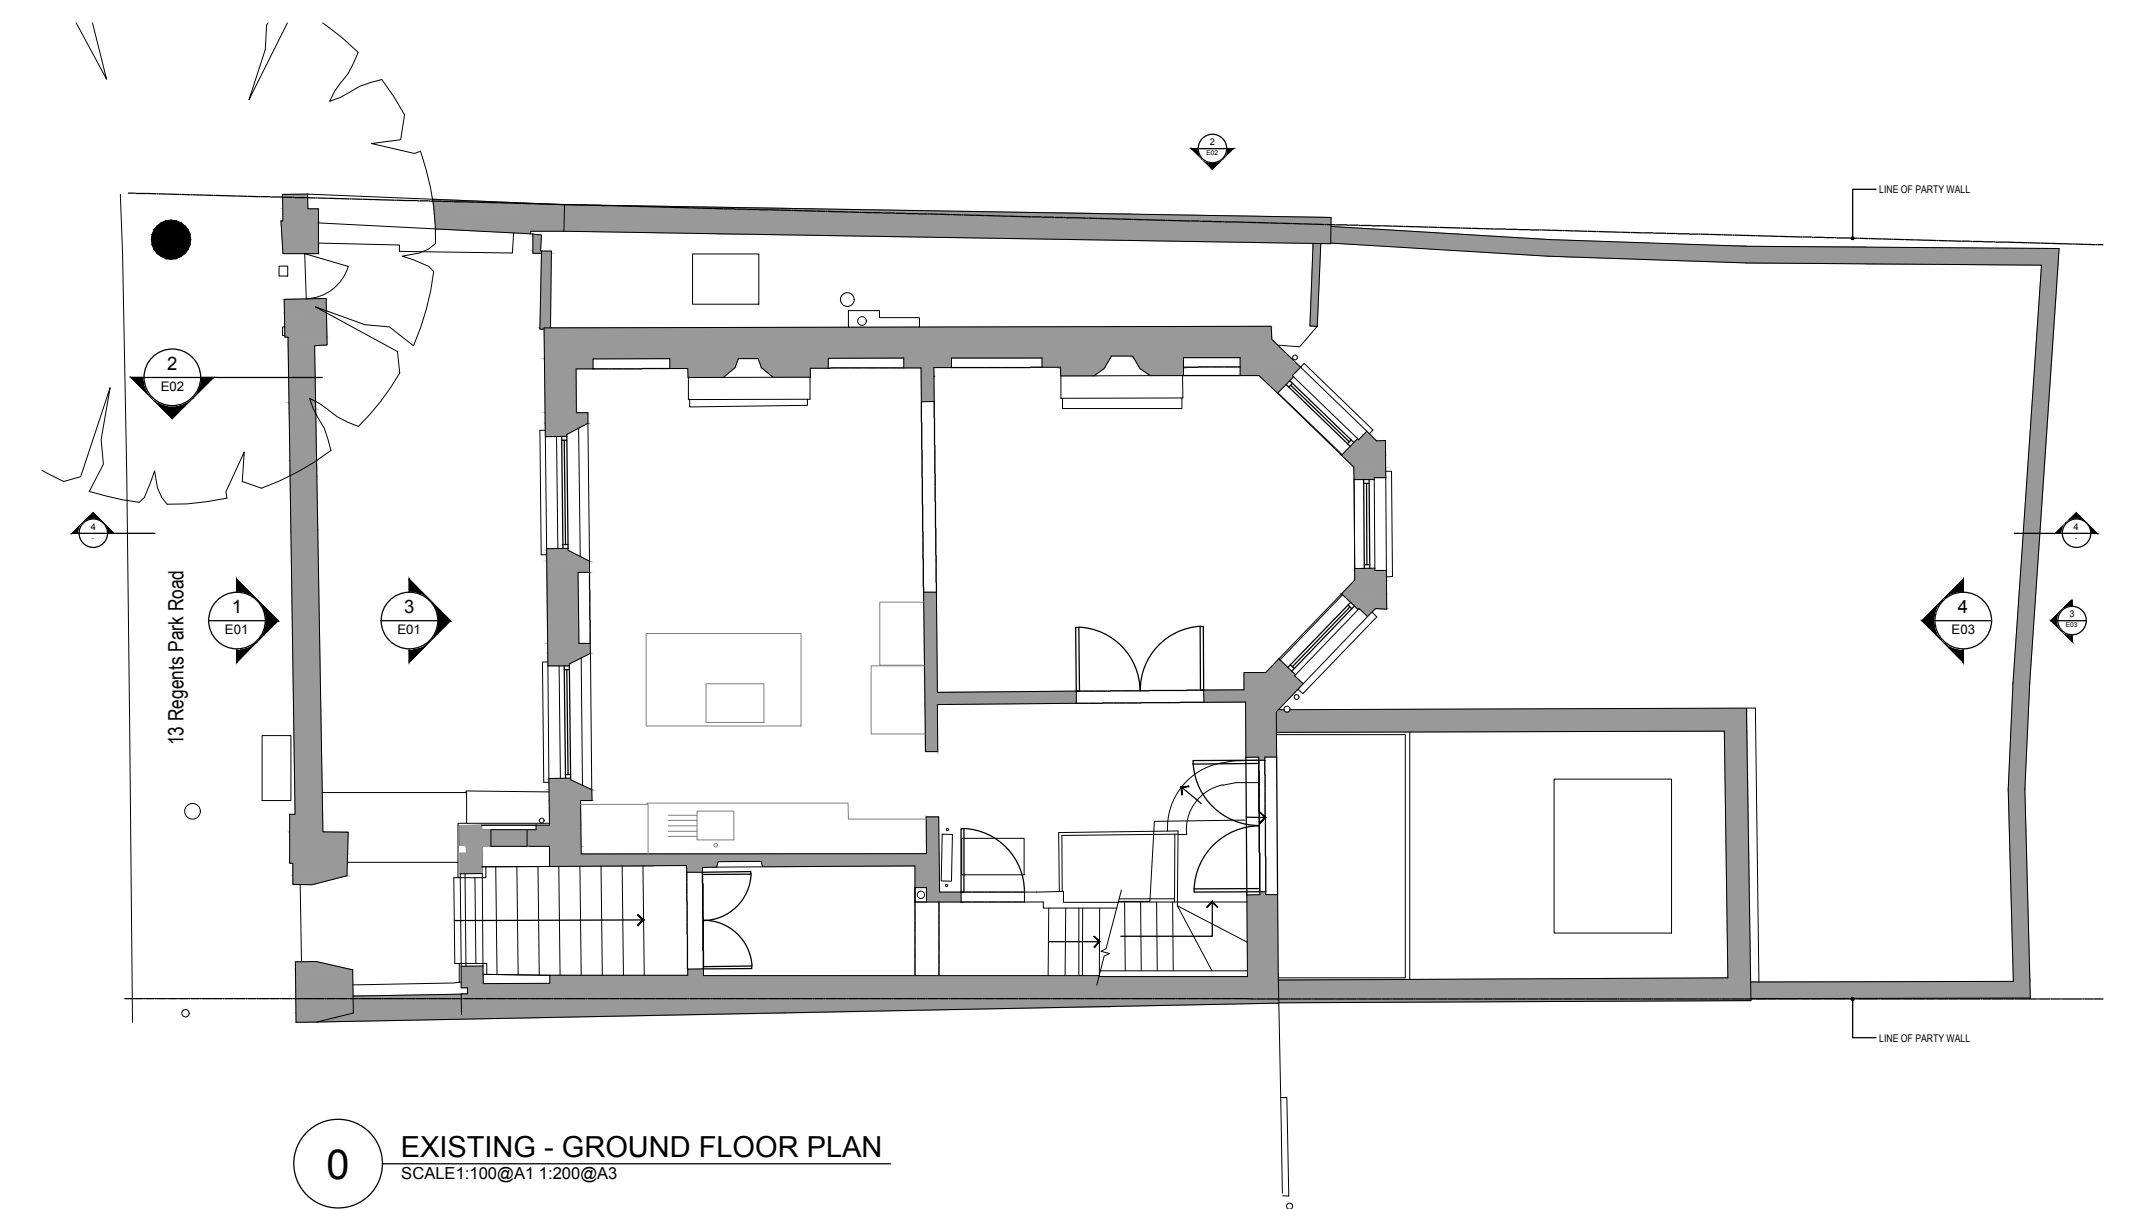

0 EXISTING - GROUND FLOOR PLAN
SCALE:1:100@A1 1:200@A3

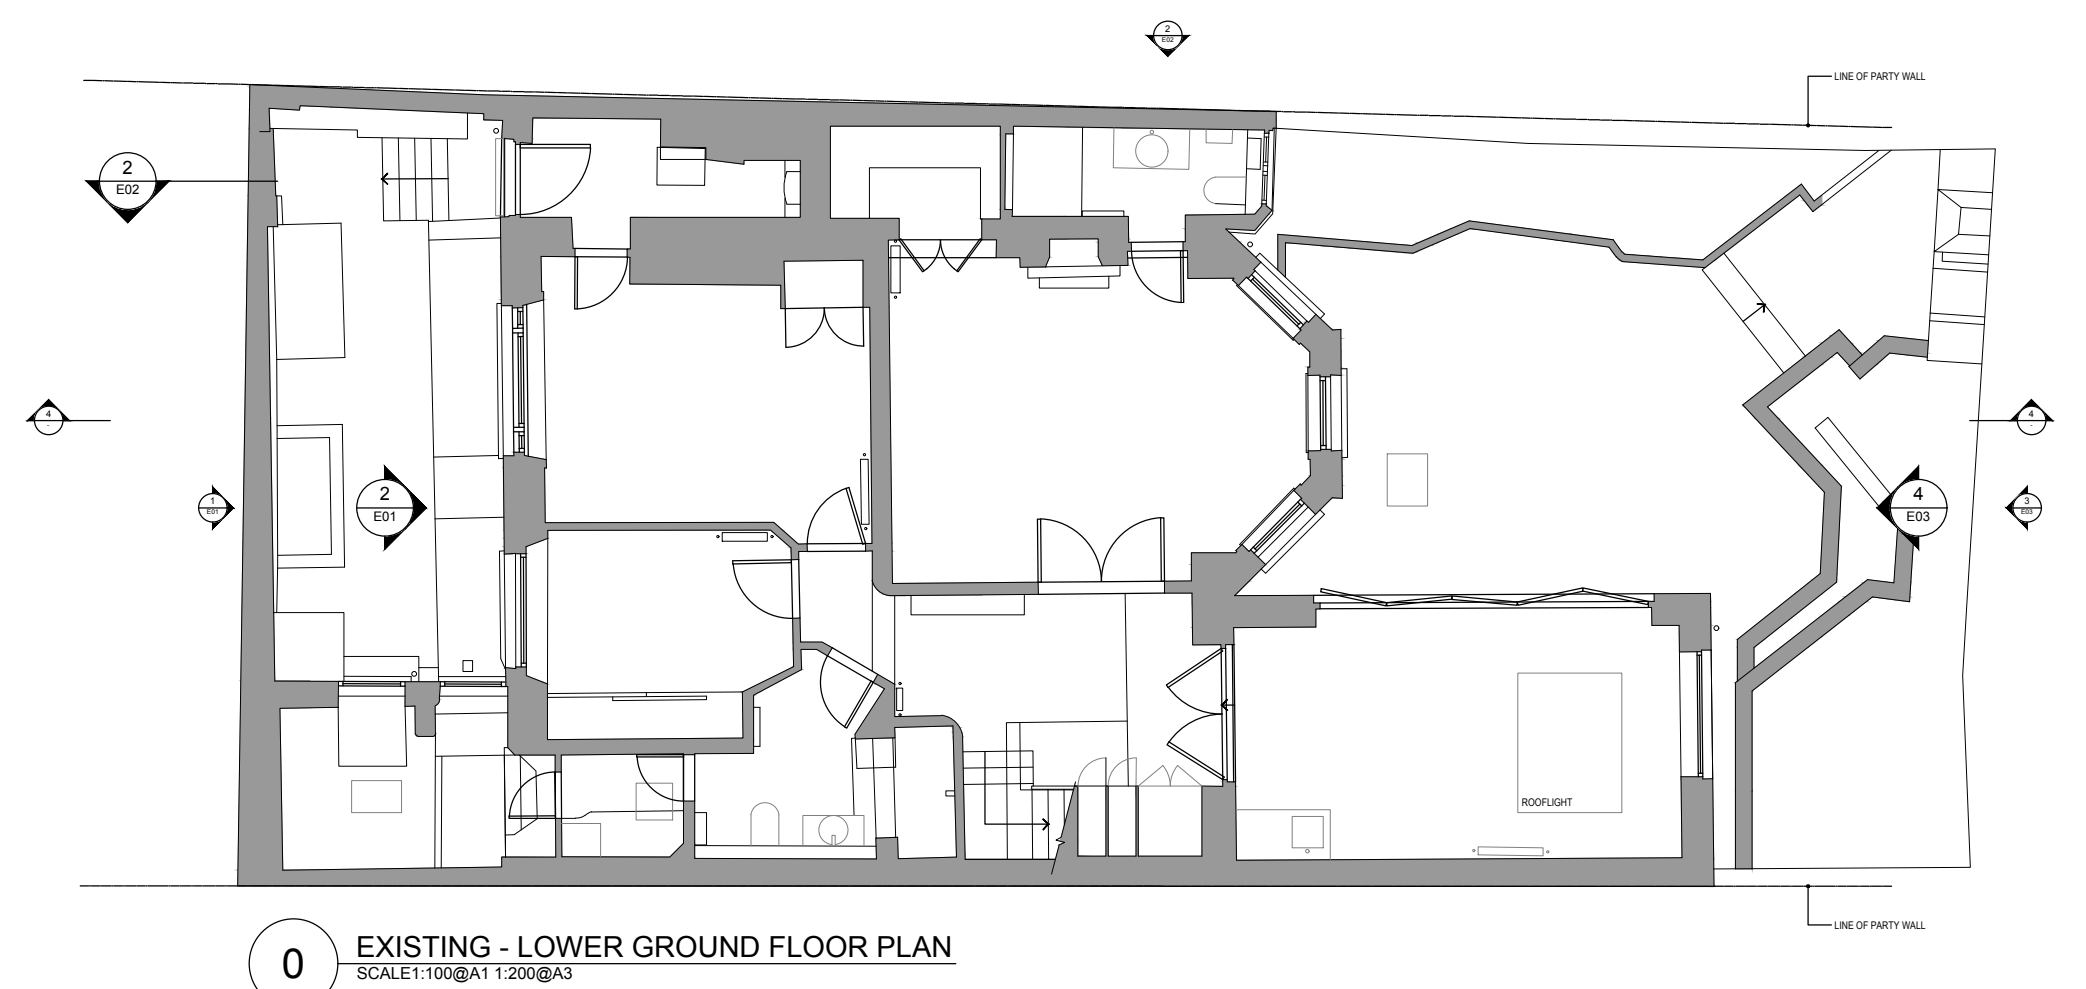


0 EXISTING - LOWER GROUND FLOOR PLAN
SCALE:1:100@A1 1:200@A3

REVISIONS	DATE
- REV. A	25 NOV. 2020
- REV. B	19 FEB. 2021

Notes:
Do not scale from drawings.
Errors to be reported immediately to the Architect.
To be read in conjunction with all relevant Architects',
Services and Structural Engineers' drawings.
All existing site, tree and building information has been compiled from
different sources. All dimensions to be checked on site.

PETER MIKIC INTERIORS

61 Charlotte Road, London, EC2A 3QT
Telephone:
+44 (0) 207 729 7810
www.petermiki.com

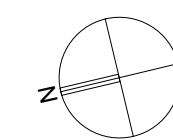

Project: 13 REGENTS PARK ROAD


Project No. 1062
Drawing No. 1062.102

Client: PRIVATE
Date: 03/08/2020
Scale / Format: 1:100 @ A3 / 1:50 @ A1

Drawn: MF
Checked: TA

Drawing Name:
EXISTING ELEVATIONS

Issue: B

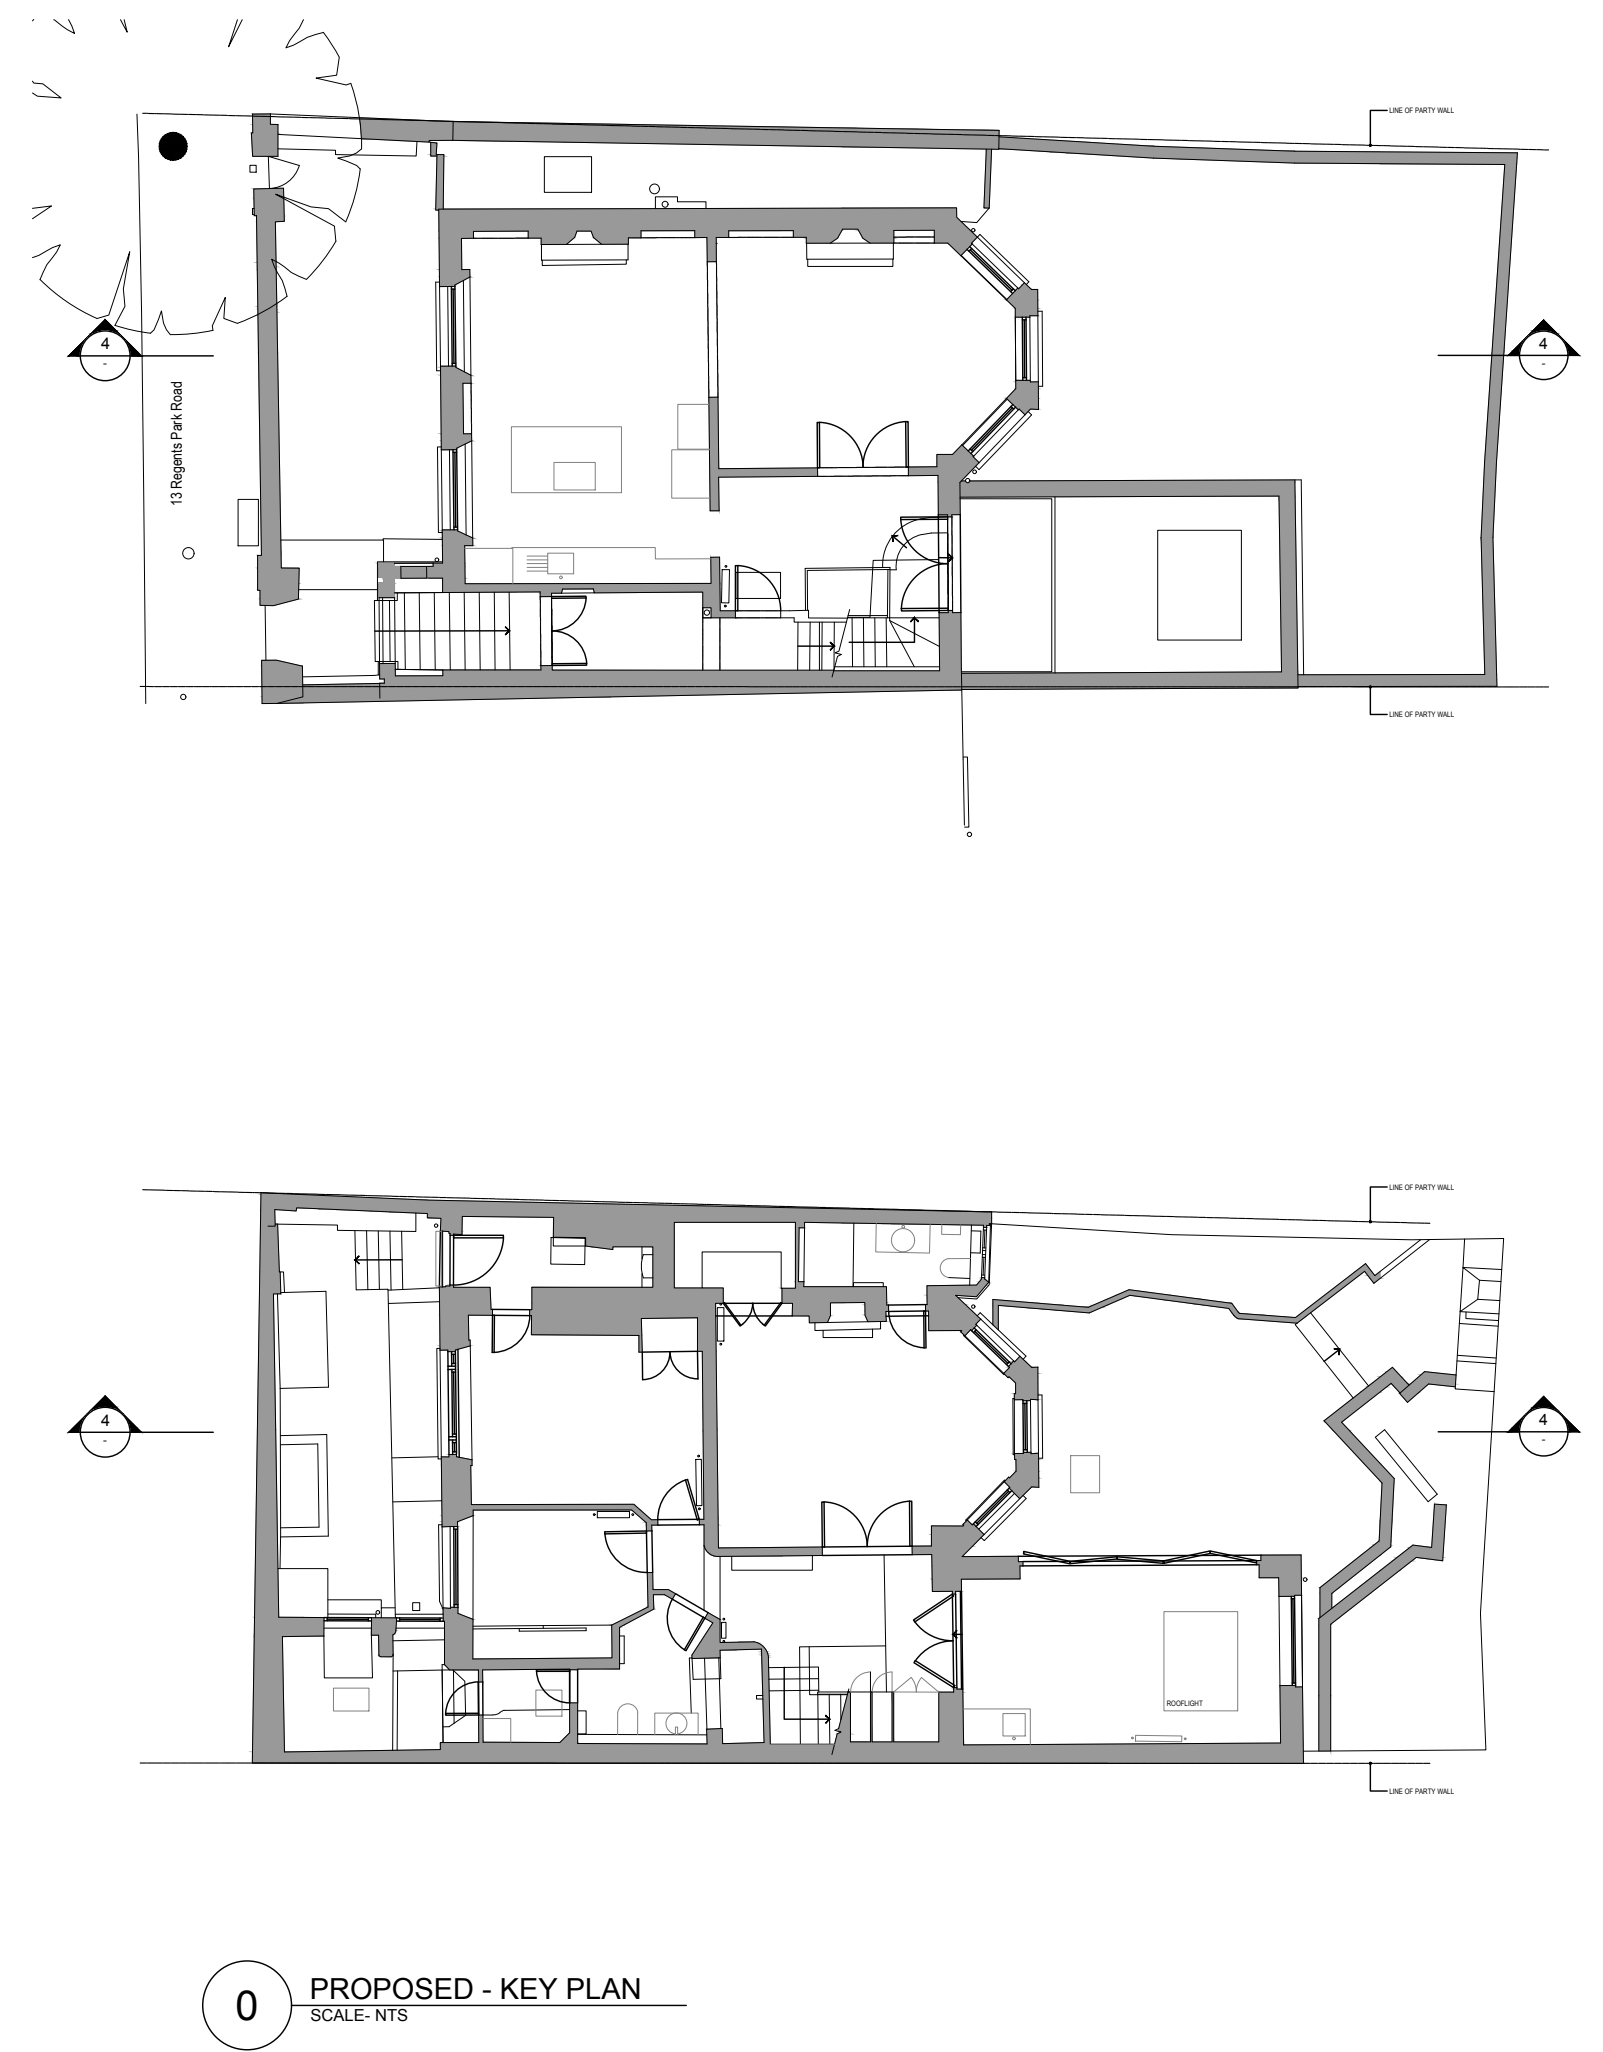


REVISIONS	DATE
- REV. A	25 NOV. 2020
- REV. B	19 FEB. 2021


Notes:
Do not scale from drawings.
Errors to be reported immediately to the Architect.
To be read in conjunction with all relevant Architects',
Services and Structural Engineers' drawings.
All existing site, tree and building information has been compiled from
different sources. All dimensions to be checked on site.

PETER MIKIC INTERIORS

61 Charlotte Road, London, EC2A 3QT
Telephone:
+44 (0) 207 729 7810
www.petermikia.com

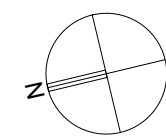

Project:	13 REGENTS PARK ROAD	Project No. 1062	Drawing No. 1062.250
Client:	PRIVATE	Drawn: MF	Checked: TA
Date:	03/08/2020		
Scale / Format:	1:100 @ A3 / 1:50 @ A1		
Drawing Name:	EXISTING SECTION	Issue: B	

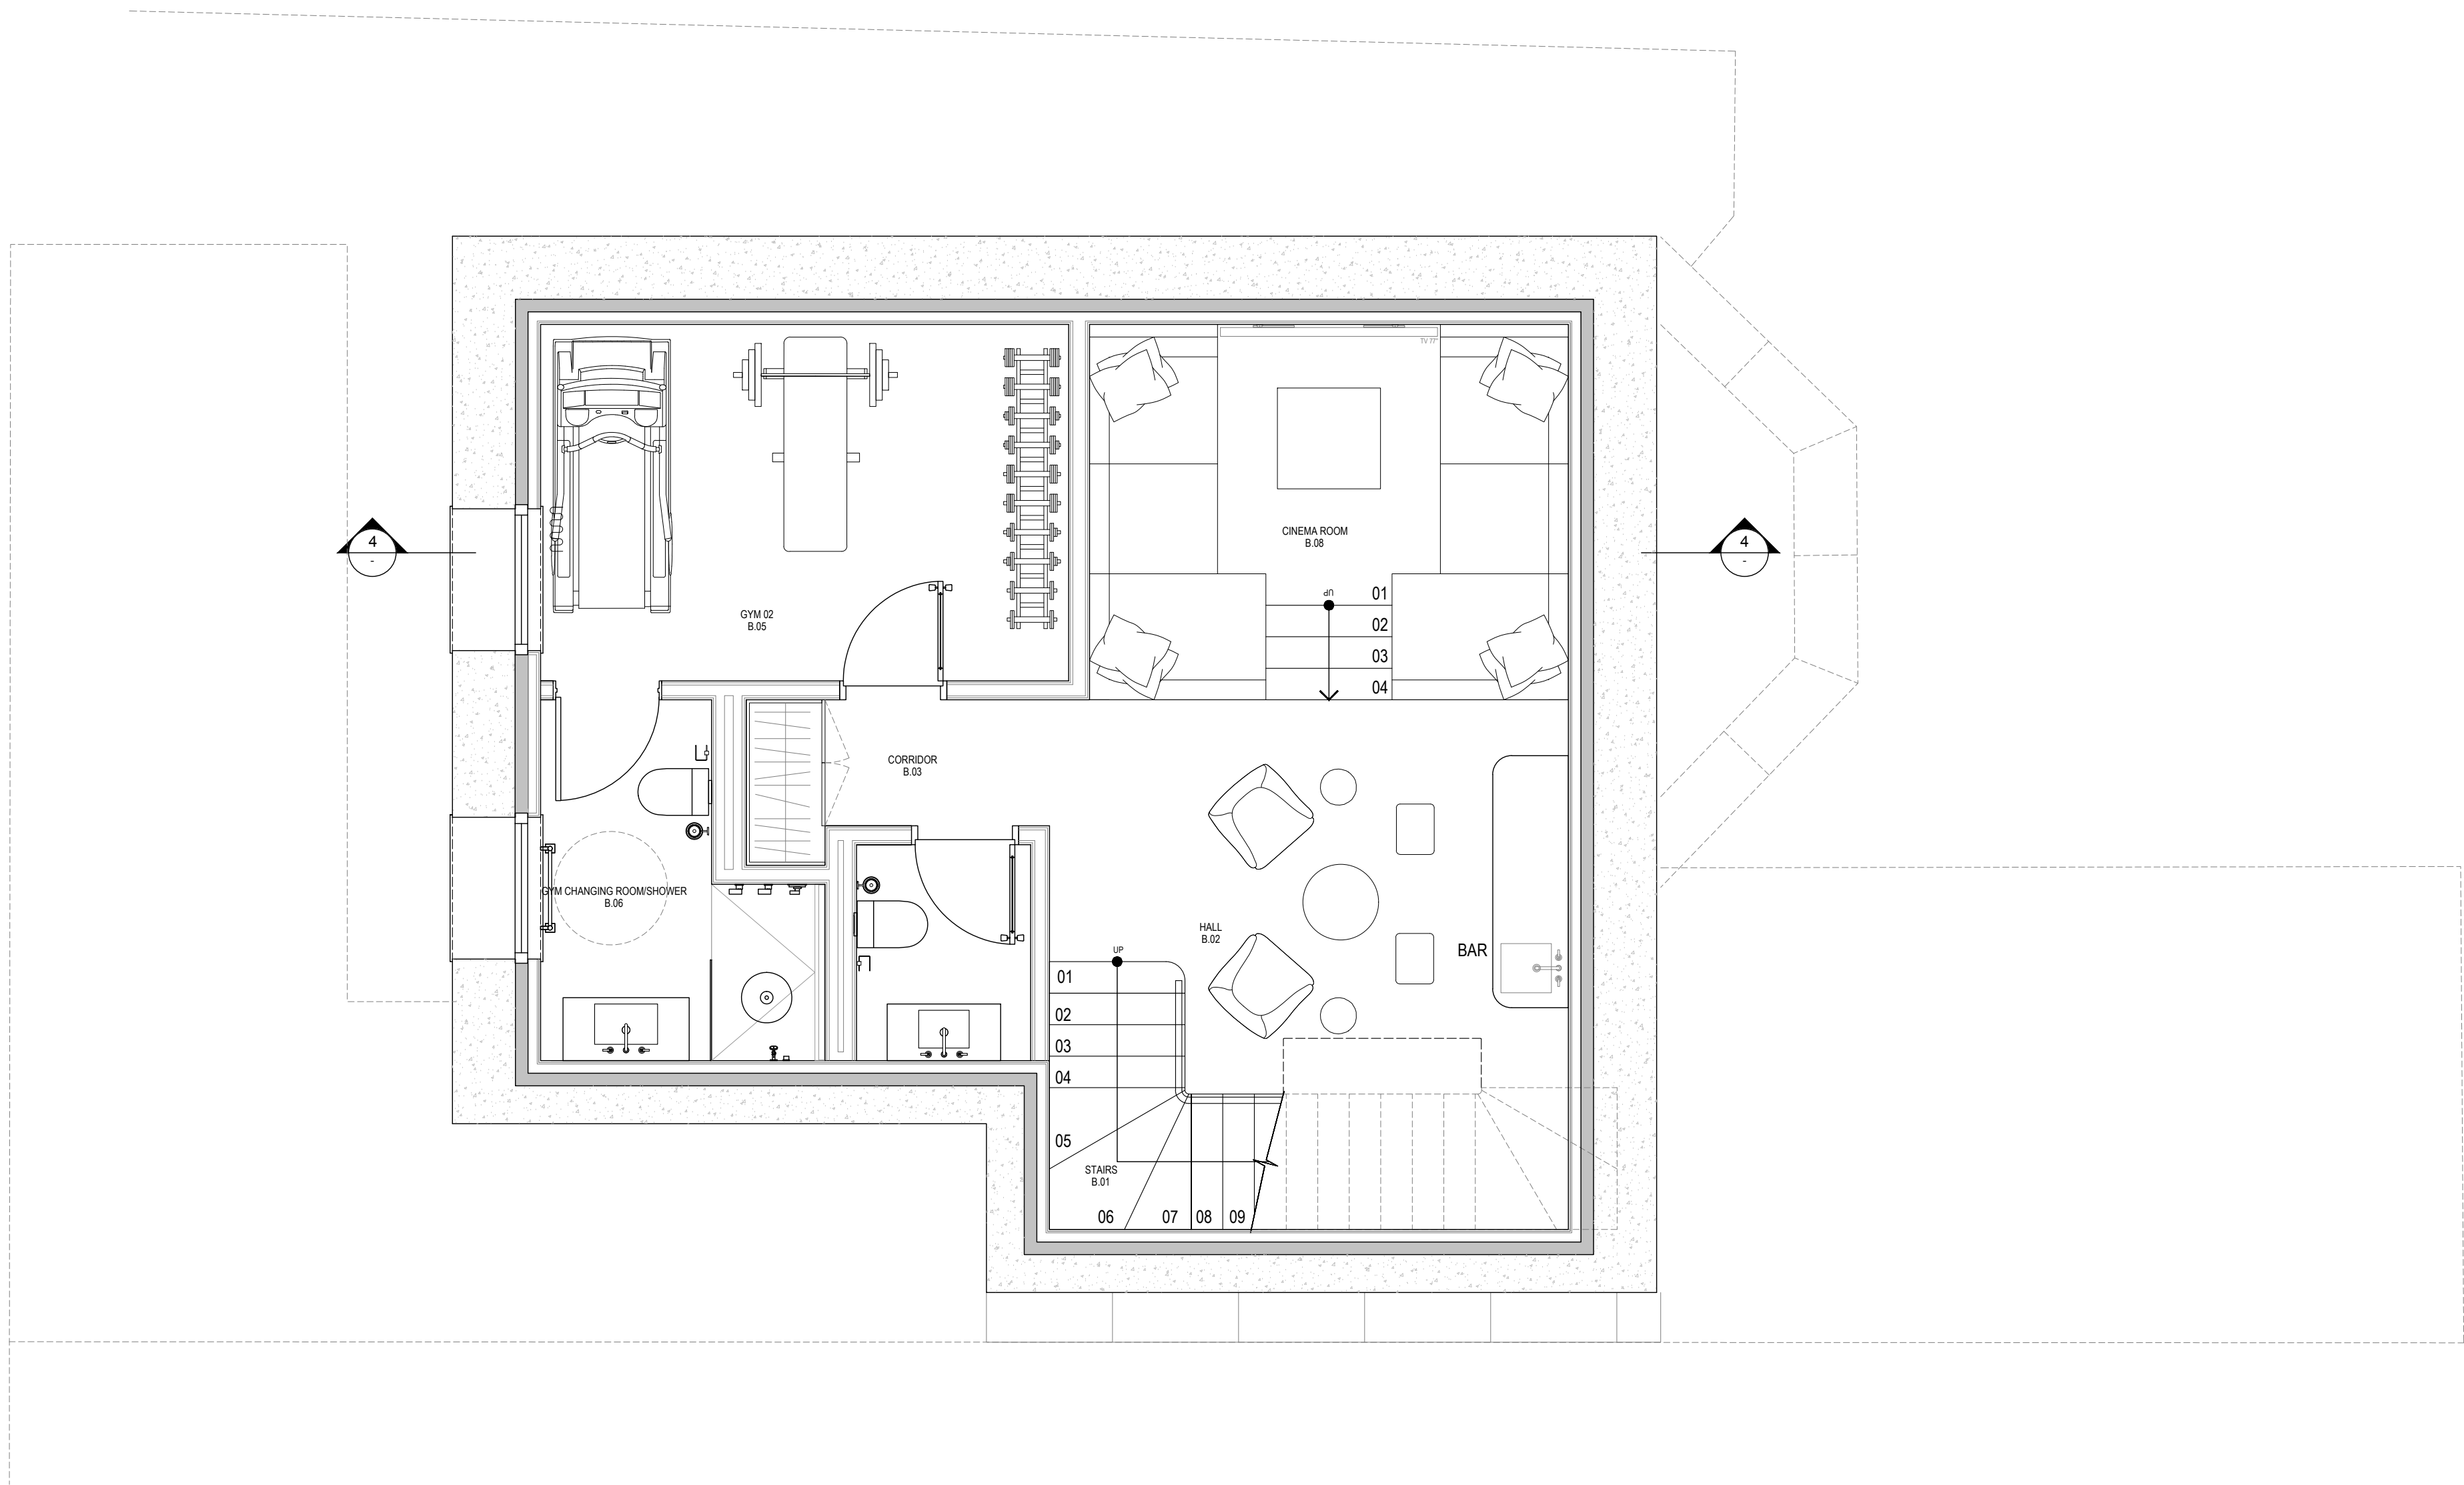


REVISIONS	DATE
- REV. A	22/07/2020
- REV. B	19/02/2021


Notes:
Do not scale from drawings.
Errors to be reported immediately to the Architect.
To be read in conjunction with all relevant Architects',
Services and Structural Engineers' drawings.
All existing site, tree and building information has been compiled from
different sources. All dimensions to be checked on site.

PETER MIKIC INTERIORS

61 Charlotte Road, London, EC2A 3QT
Telephone:
+44 (0) 207 729 7810
www.petermikic.com

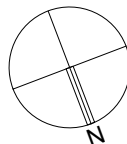

Project:	13 REGENTS PARK ROAD	Project No. 1062	Drawing No. 1062.200
Client:	PRIVATE	Drawn: TA	
Date:	17/06/2020	Checked: TA	
Scale / Format:	1:40 @ A3 / 1:20 @ A1		
Drawing Name:	PROPOSED BASMENT GA PLAN	Issue: B	

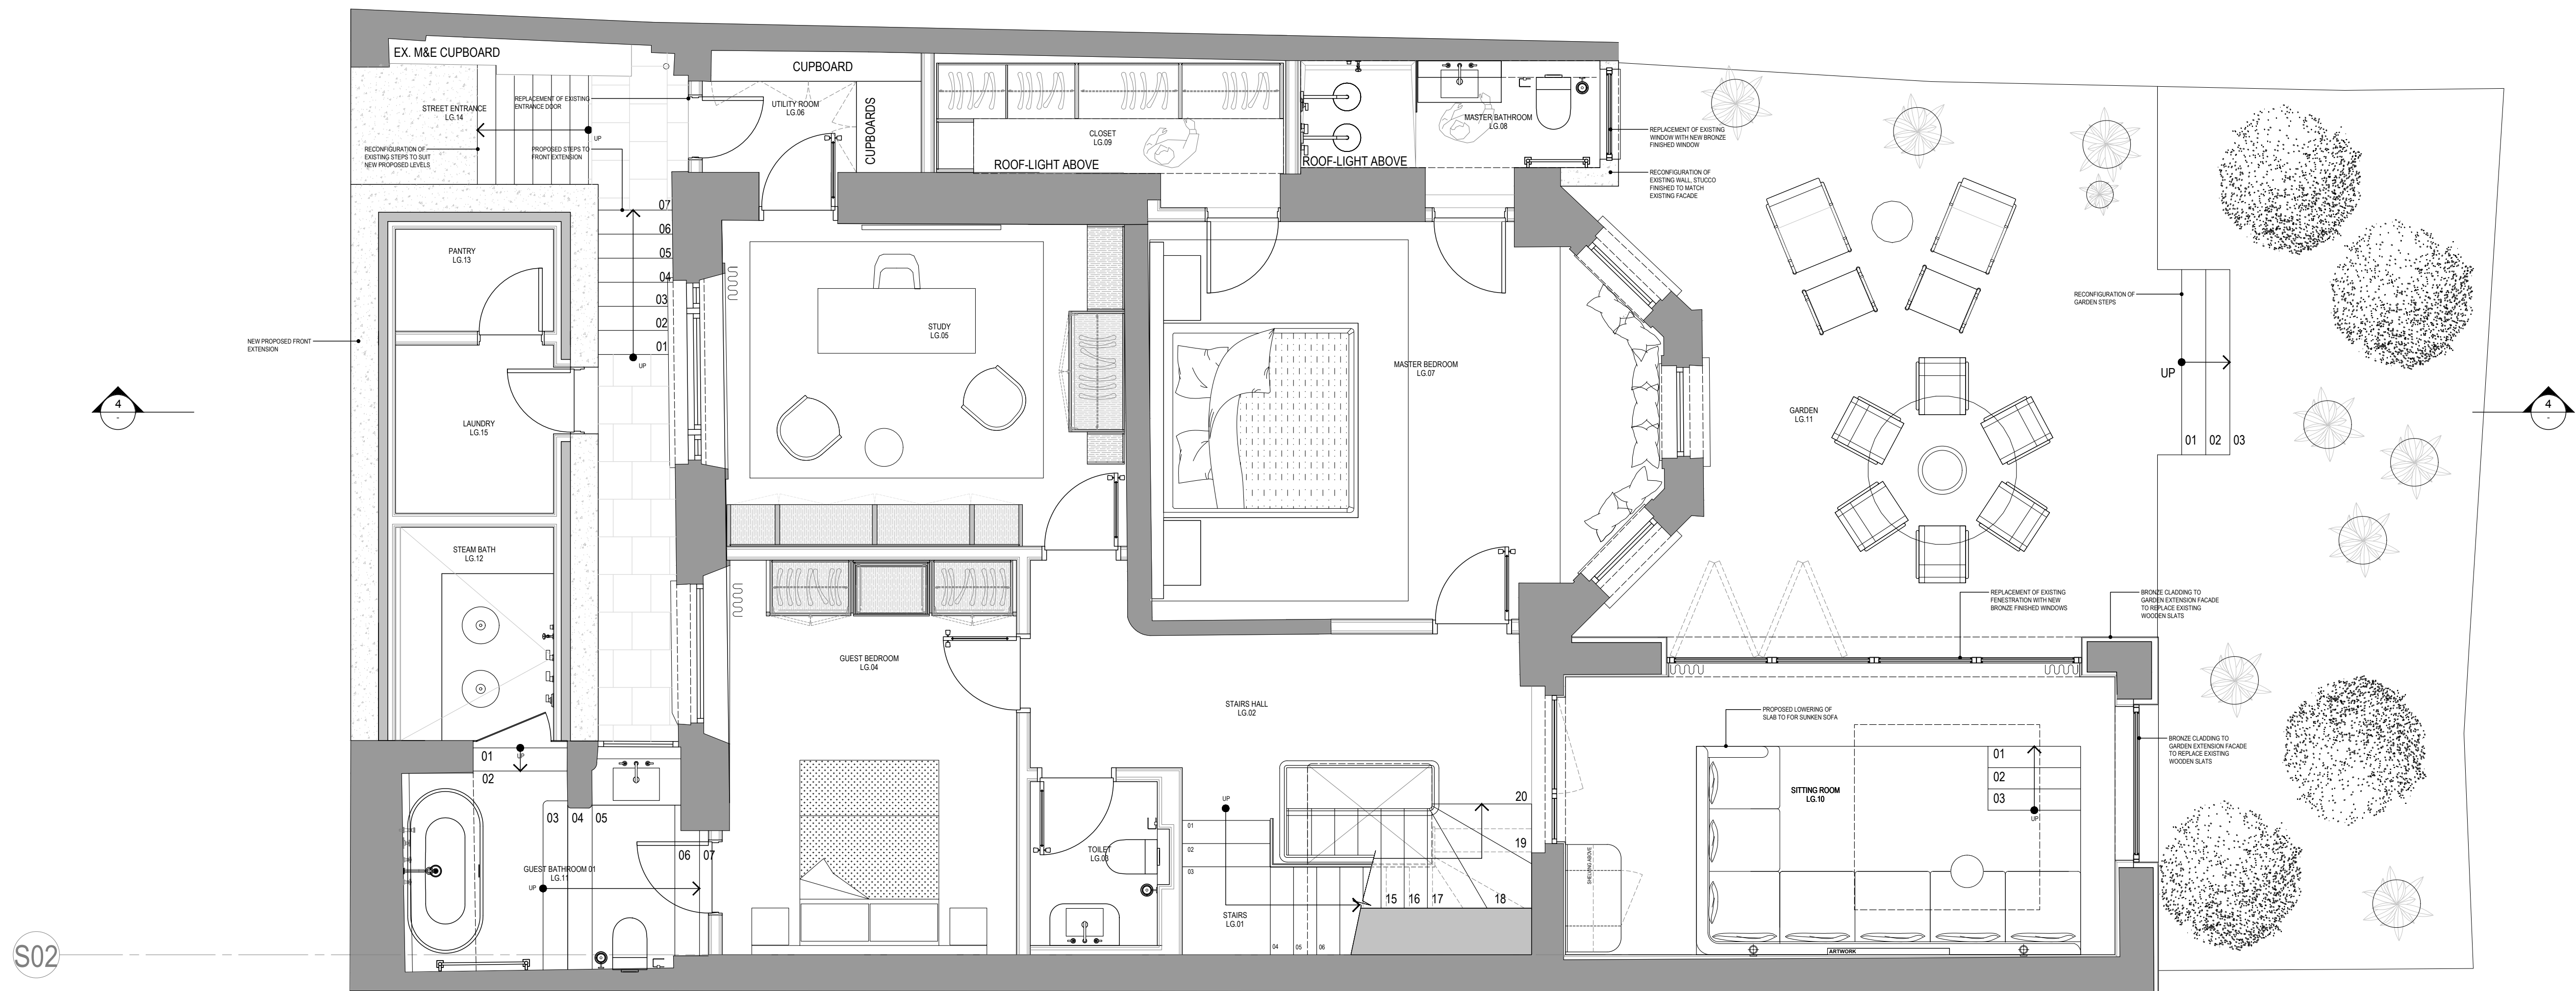


REVISIONS	DATE
- REV. A	25 NOV. 2020
- REV. B	19 FEB. 2020


Notes:
Do not scale from drawings.
Errors to be reported immediately to the Architect.
To be read in conjunction with all relevant Architects',
Services and Structural Engineers' drawings.
All existing site, tree and building information has been compiled from
different sources. All dimensions to be checked on site.

PETER MIKIC INTERIORS

61 Charlotte Road, London, EC2A 3QT
Telephone:
+44 (0) 207 729 7810
www.petermiki.com

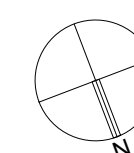

Project: 13 REGENTS PARK ROAD
Project No. 1062
Drawing No. 1062.01
Client: PRIVATE
Date: 17/06/2020
Scale / Format: 1:40 @ A3 / 1:20 @ A1
Drawing Name: PRE PLANNING - PROPOSED LOWER GROUND FLOOR GA PLAN
Issue: B
Drawn: TA
Checked: TA

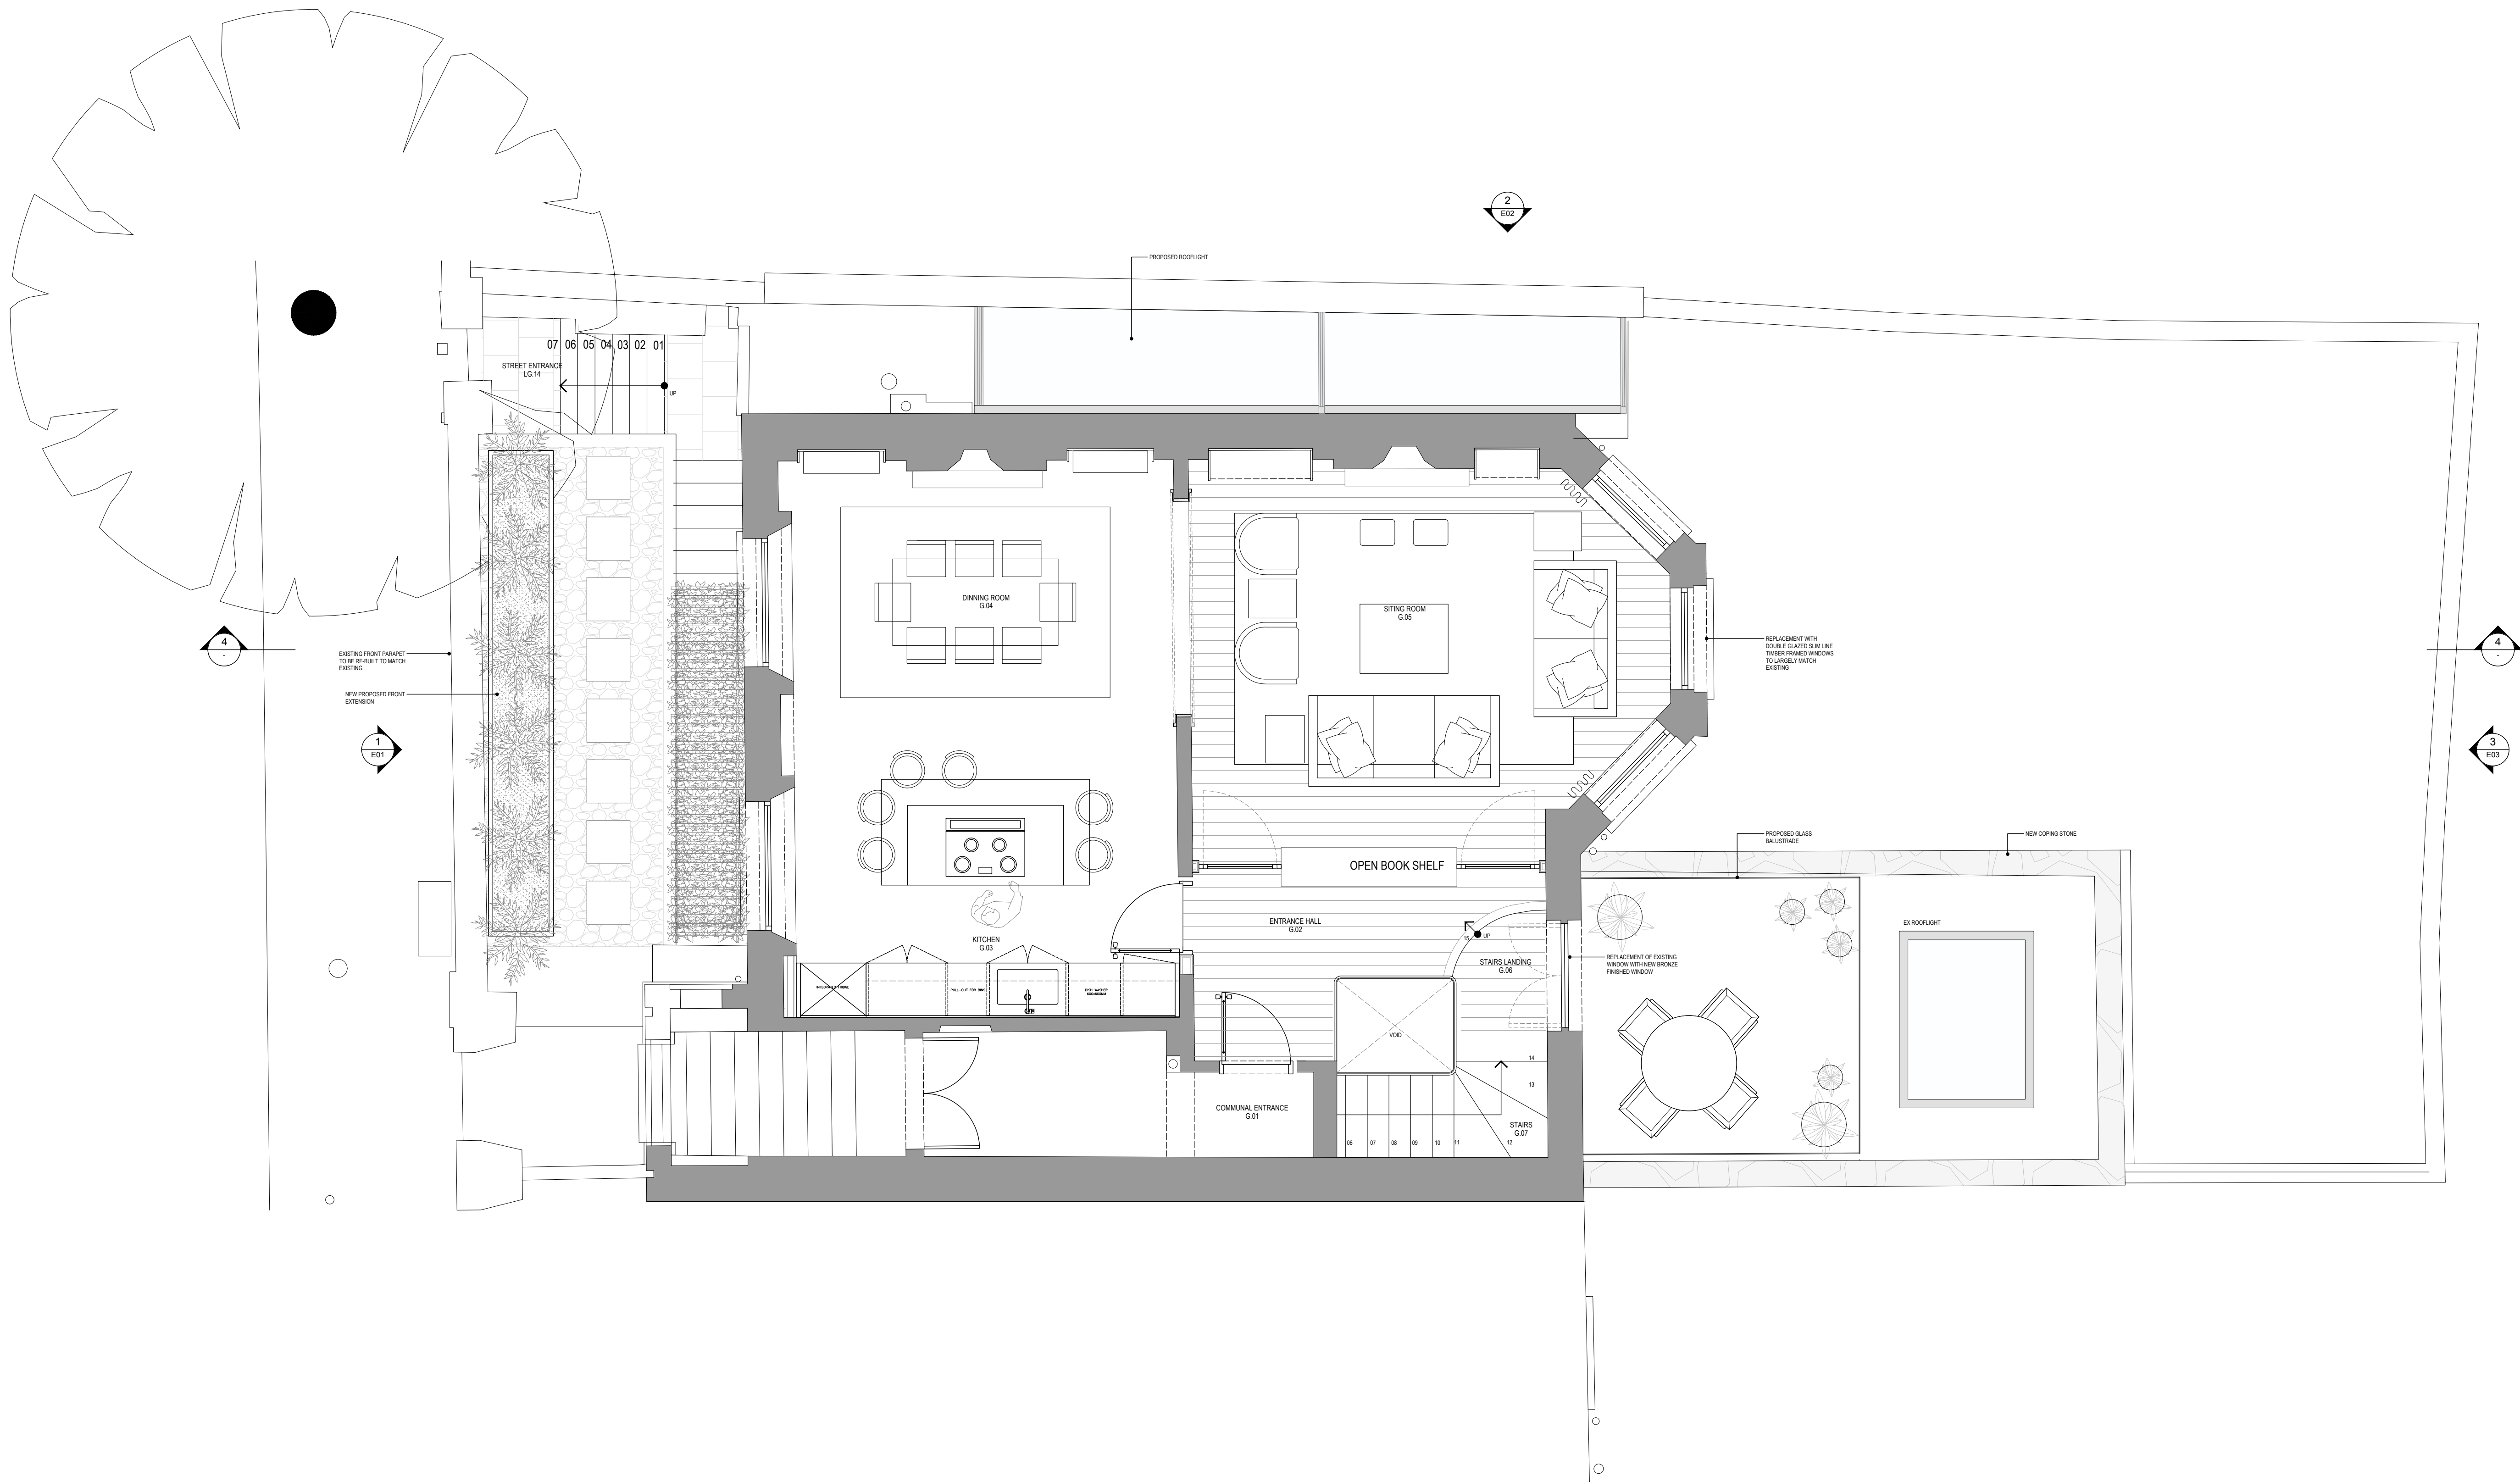


REVISIONS	DATE
- REV. A	25 NOV. 2020
- REV. B	19 FEB. 2021

Notes:
Do not scale from drawings.
Errors to be reported immediately to the Architect.
To be read in conjunction with all relevant Architects',
Services and Structural Engineers' drawings.
All existing site, tree and building information has been compiled from
different sources. All dimensions to be checked on site.

PETER MIKIC INTERIORS

61 Charlotte Road, London, EC2A 3QT
Telephone:
+44 (0) 207 729 7810
www.petermikic.com

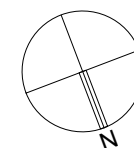

Project: 13 REGENTS PARK ROAD
Project No. 1062
Drawing No. 1062.02

Client: PRIVATE
Date: 17/06/2020
Scale / Format: 1:40 @ A3 / 1:20 @ A1
Drawn: TA
Checked: TA

Drawing Name: PRE PLANNING - PROPOSED GROUND FLOOR GA PLAN
Issue: B